



**LEGEND & GENERAL INFORMATION**

- ◆ GROUND / FLOOR LEVEL INDICATOR
  - SECTION LINE INDICATOR
  - DIVISION LINE INDICATOR
  - ▨ BLOCKWORK
  - ▩ BRICKWORK
  - ▧ EXISTING CONCRETE
  - ▧ NEW CONCRETE
  - ▧ METAL INDICATOR
  - ▧ LEVEL INDICATOR
  - ▧ CHIMNEY INDICATOR
  - ▧ WINDOW INDICATOR TO SCHEDULES
  - ▧ DOOR INDICATOR TO SCHEDULES
  - ▧ LIGHT INDICATOR TO SCHEDULES
- SHOW DIMENSIONS TO THE CENTER UNLESS TO ARCHITECTURAL APPROVAL FROM THE FABRICATOR.

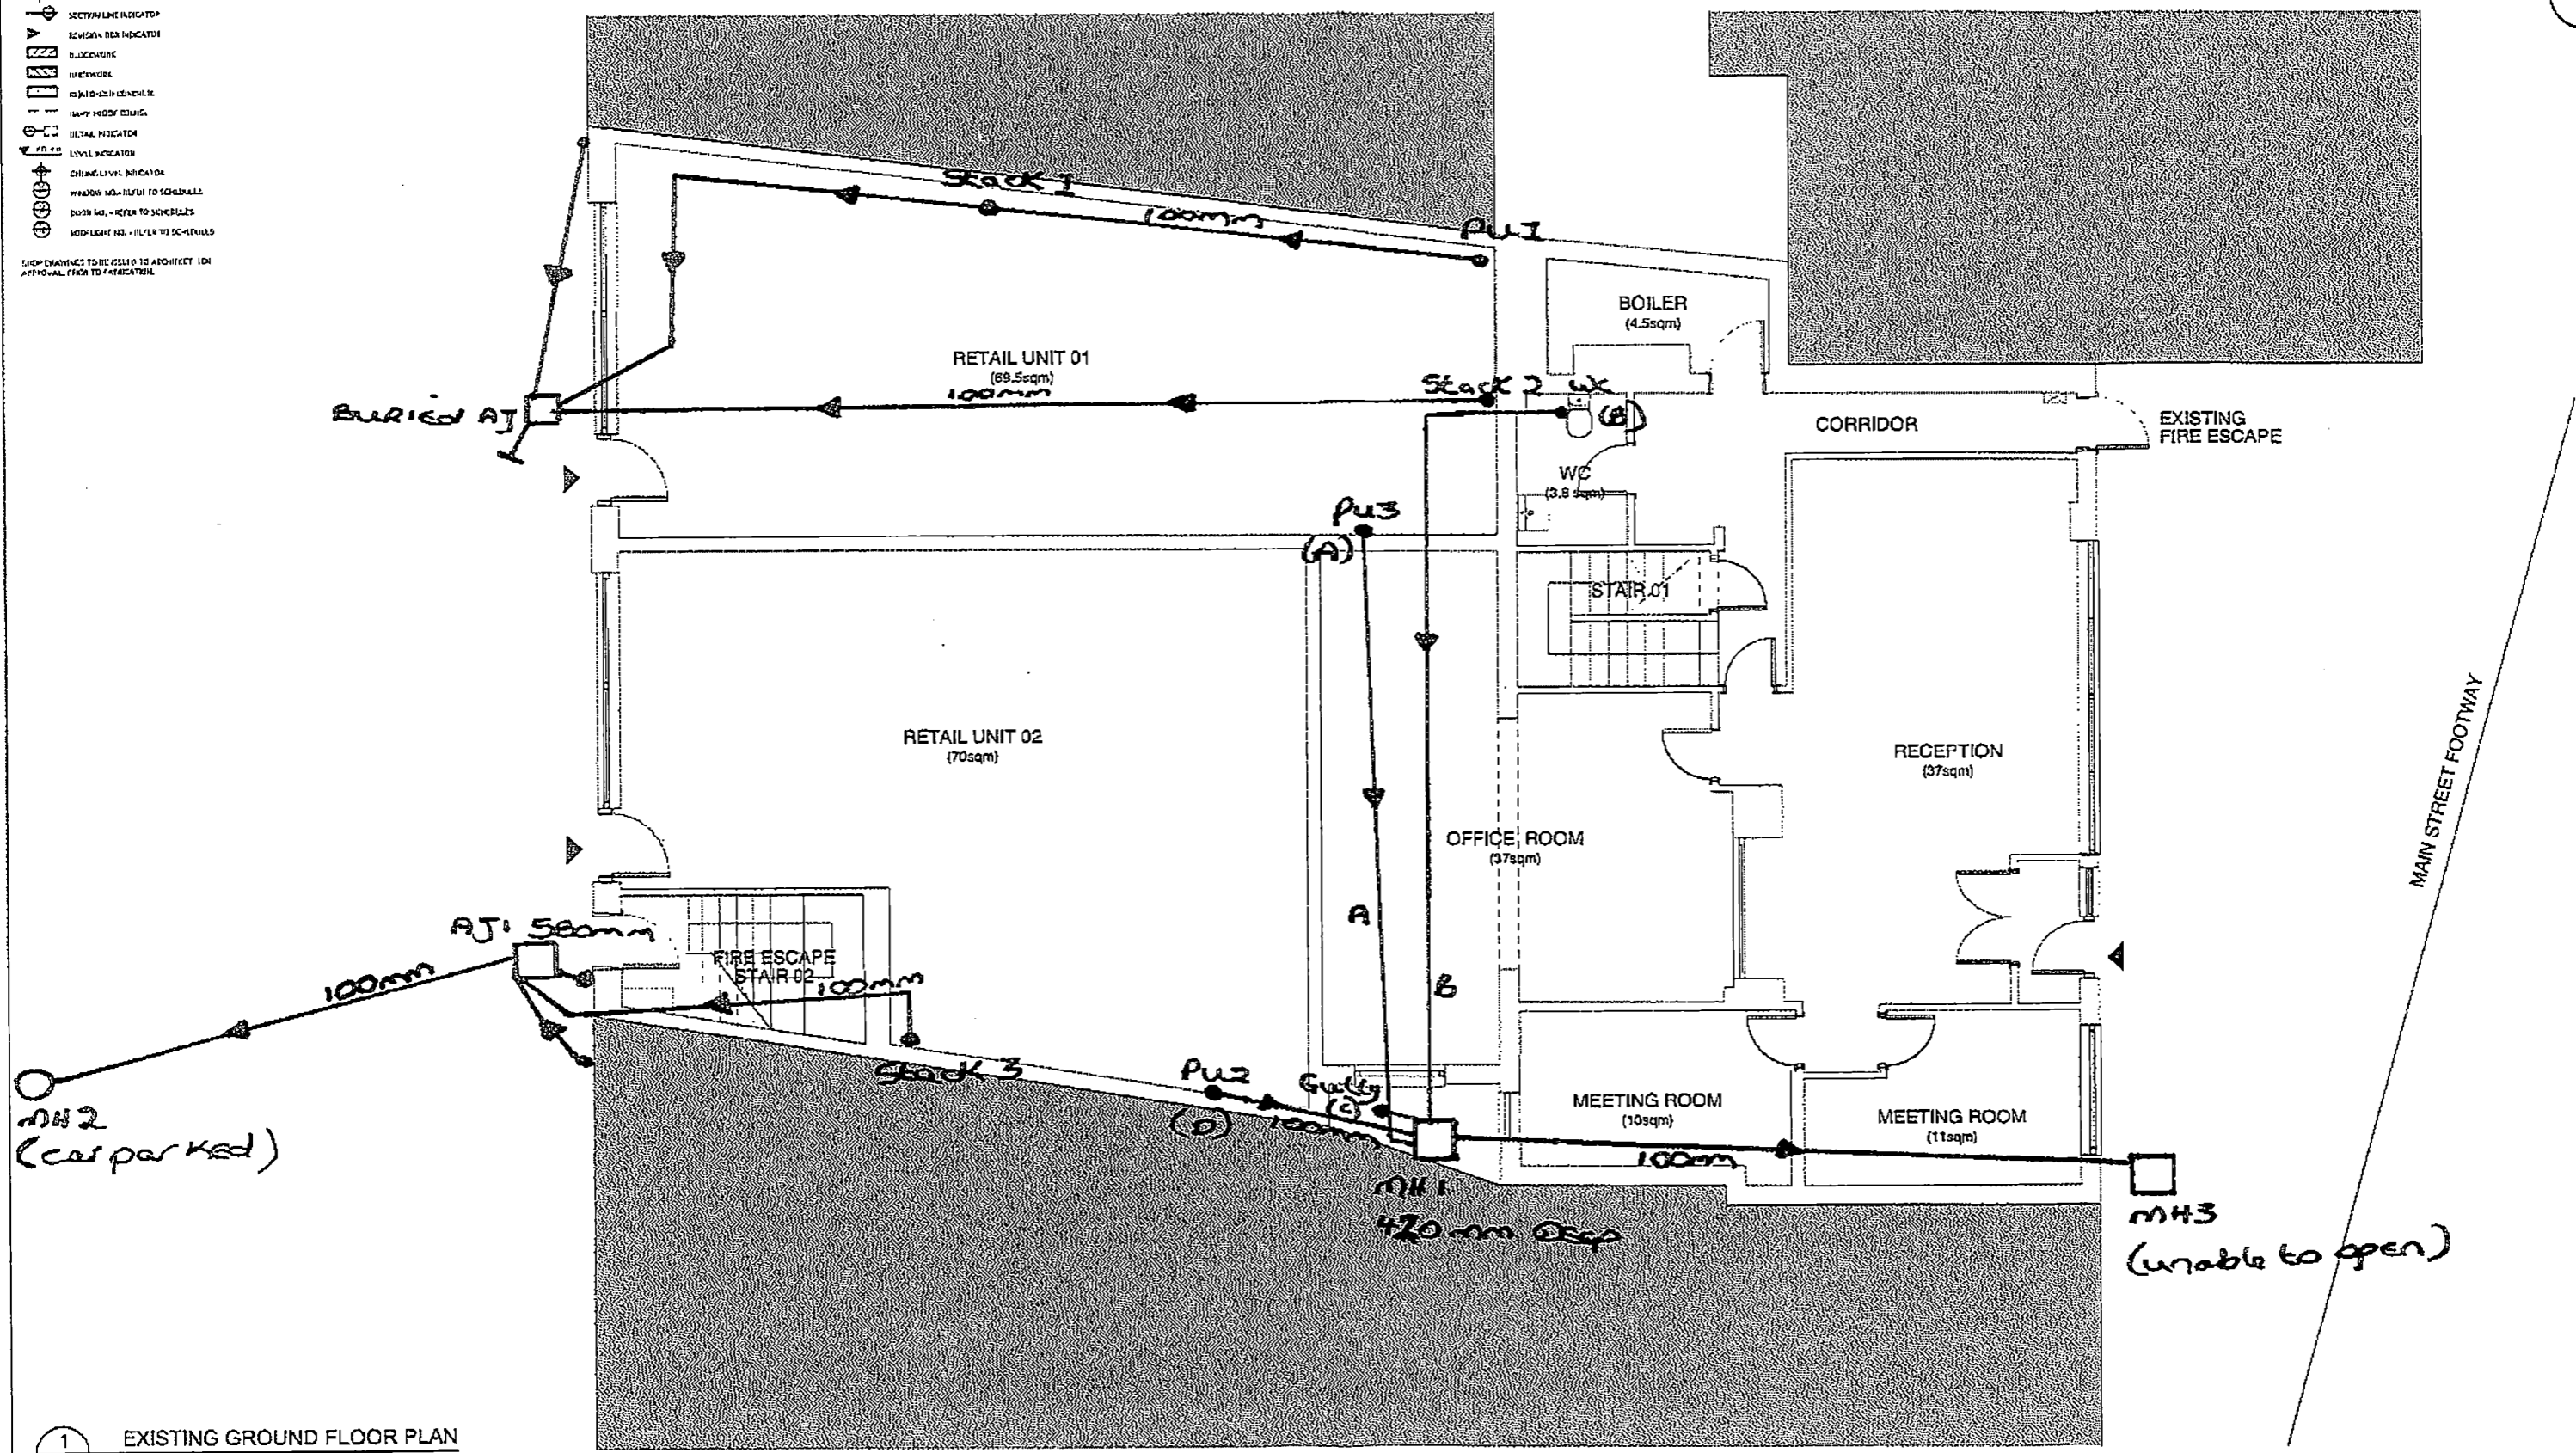


1 EXISTING GROUND FLOOR PLAN  
PA-002

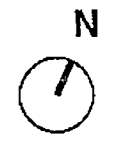

REVISIONS	STATUS	DRAWN	CHECKED
A	05/10/16 FA ISSUED FOR APPROVAL	CM	PK

PROJECT: CORIC HOUSE, TALLAGHT  
 DRAWING: EXISTING GROUND FLOOR PLAN  
 JOB NO: 1823 CLIENT: PRIVATE  
 DATE: OCT 2018 SCALE: 1: 100(A3)  
 PAUL KEOGH ARCHITECTS, CATHEDRAL COURT, NEW ST., DUBLIN 8.  
 TEL NO: 01 6791551 FAX NO: 01 6793476 E-MAIL: info@pka.ie  
**DRAWING NO.: 1823 / PA / 001 / A**  
NOTIFY ARCHITECT OF ANY DISCREPANCIES - CHECK DIMENSIONS ON SITE - DO NOT SCALE. USE DIMENSIONS DIMENSIONED ONLY - COPYRIGHT 2018/2019 - PAUL KEOGH ARCHITECTS ©



STATUS: PR - PRELIMINARY ISSUE, FI - FOR INFORMATION, FA - FOR APPROVAL, FP - FOR PRICING, FC - FOR CONSTRUCTION