




PROPOSED GROUND FLOOR PLAN & PART SITE LAYOUT

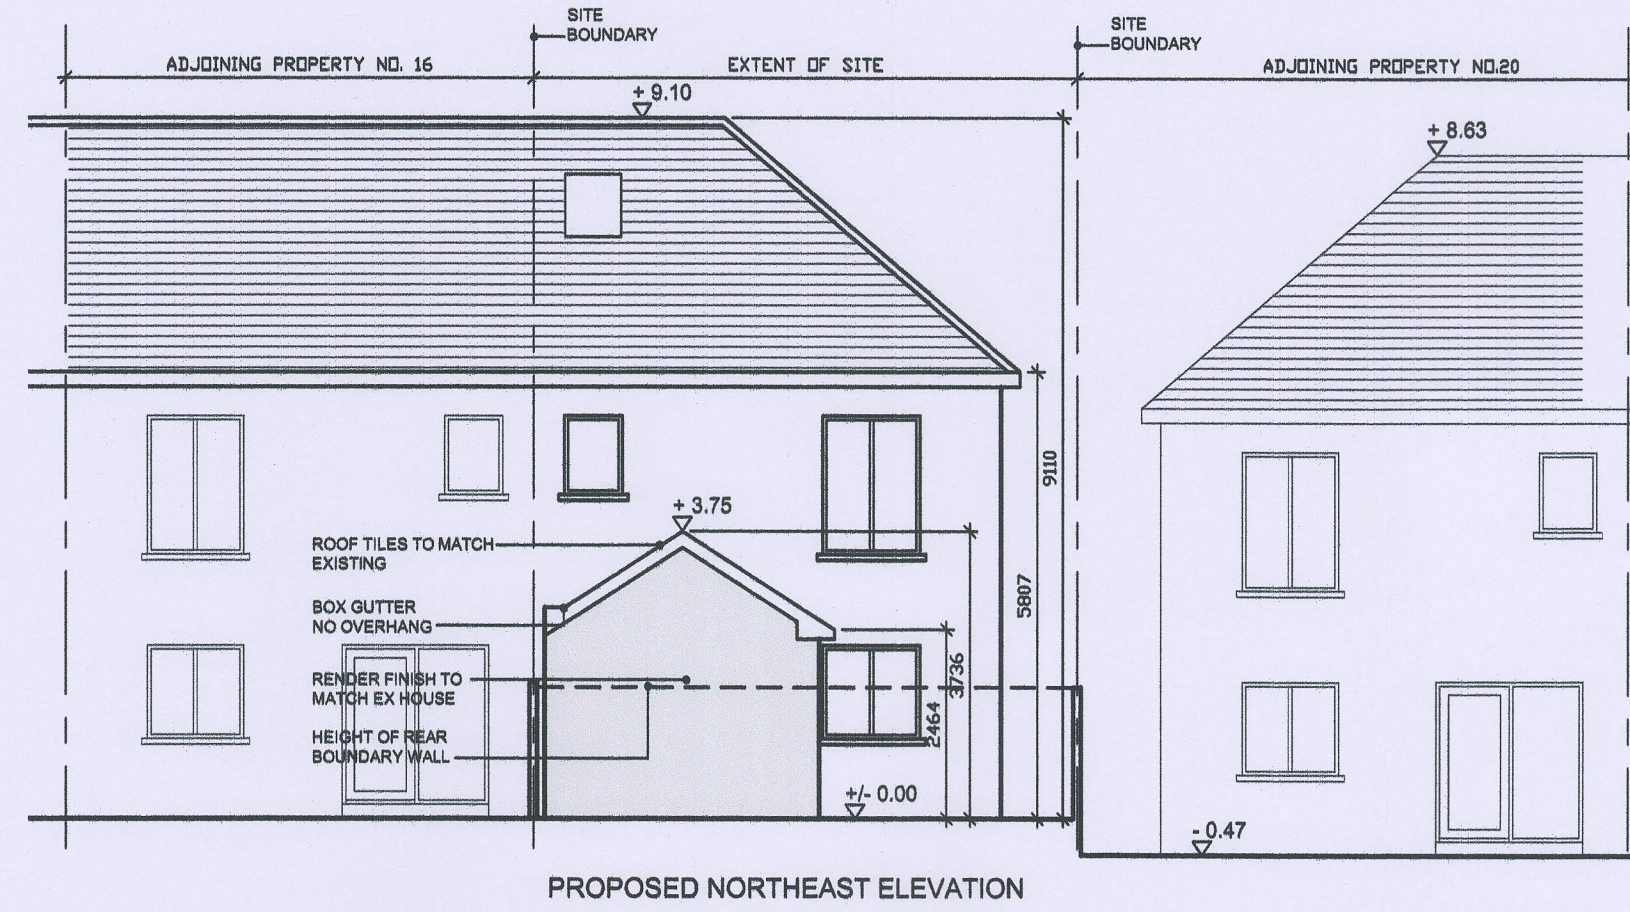


PROPOSED NORTHEAST ELEVATION

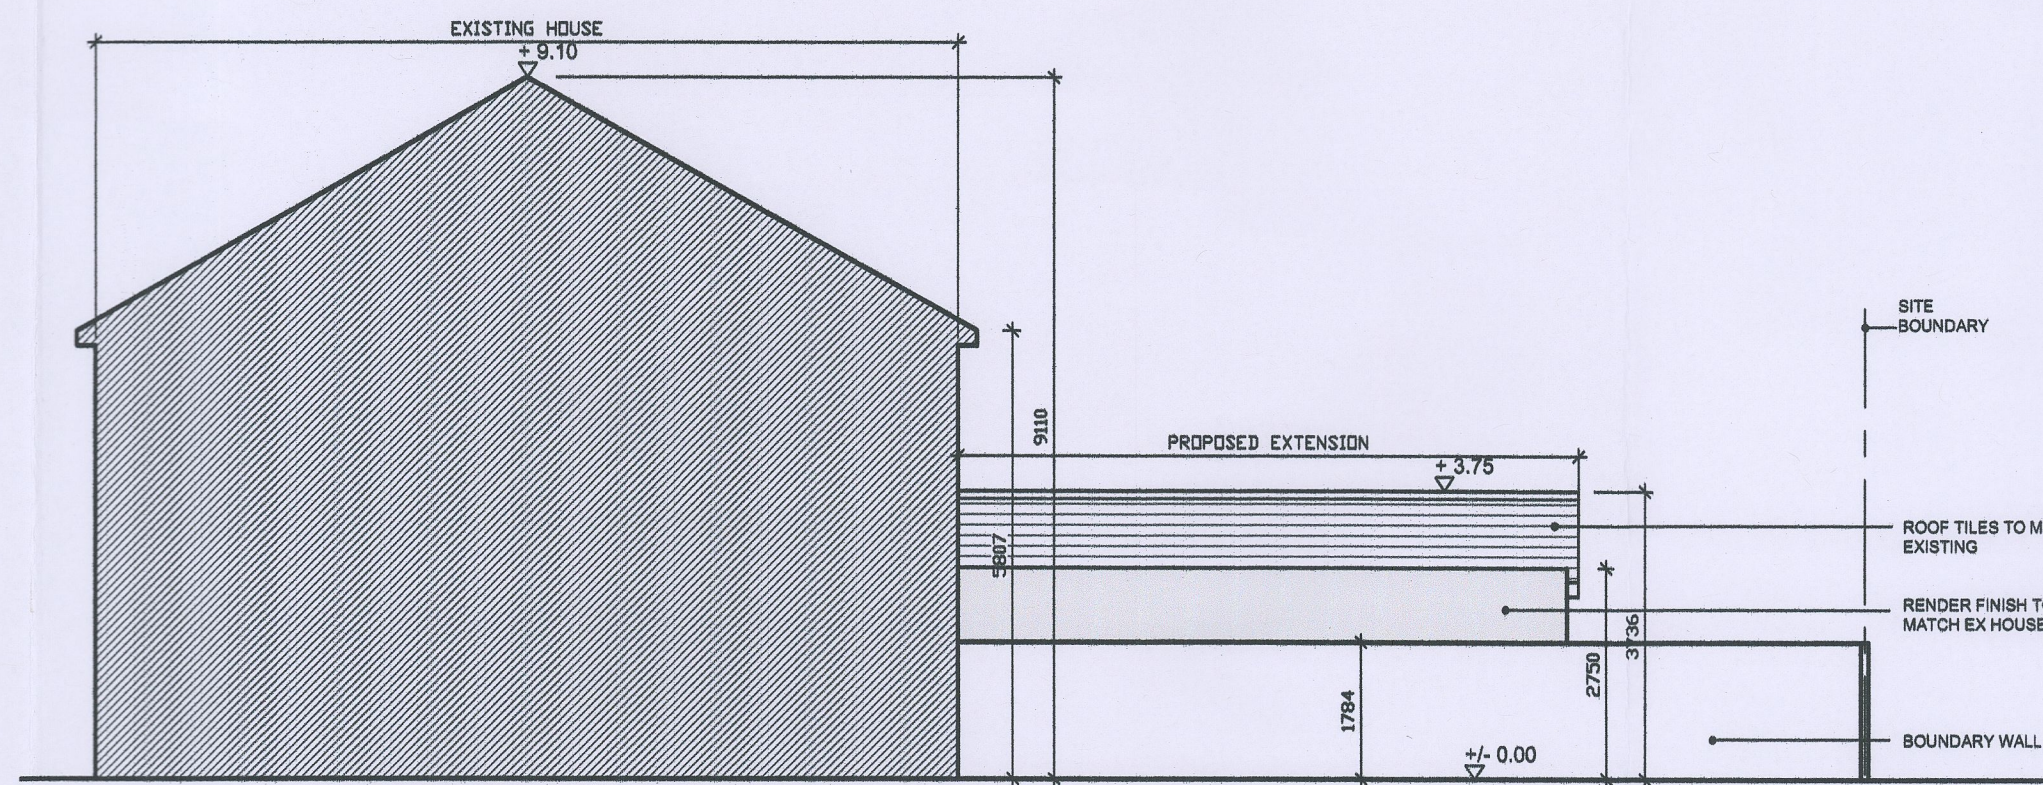


PROPOSED SOUTHEAST ELEVATION

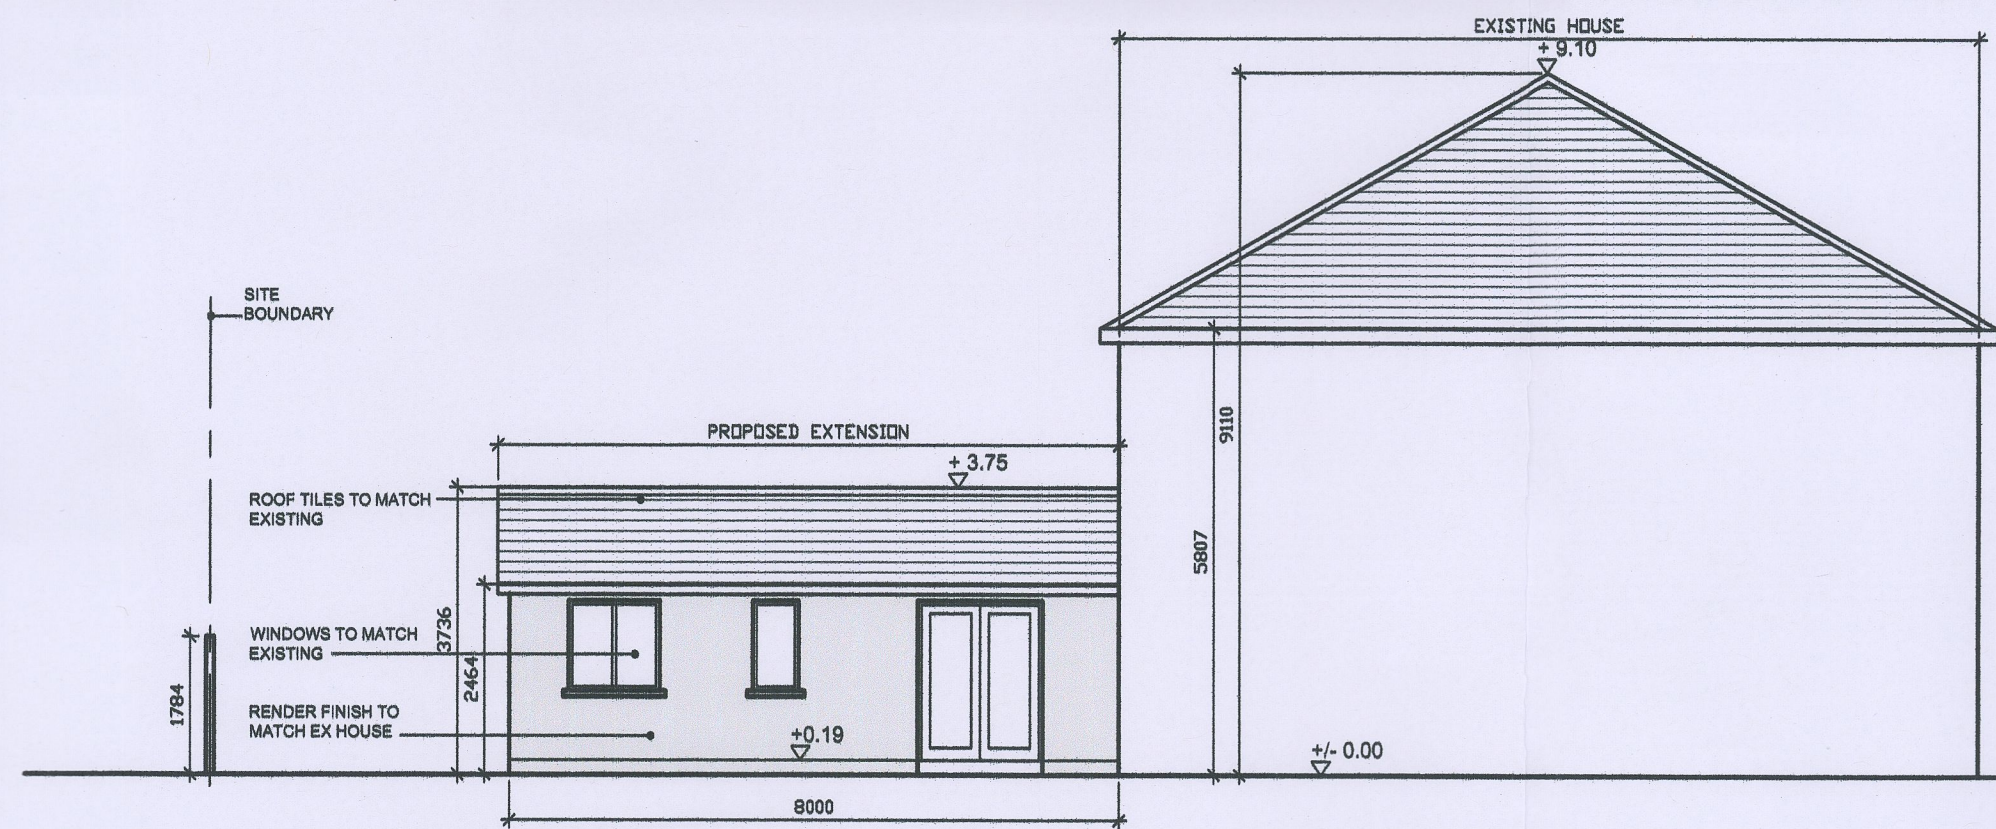

PROPOSED NORTHWEST ELEVATION

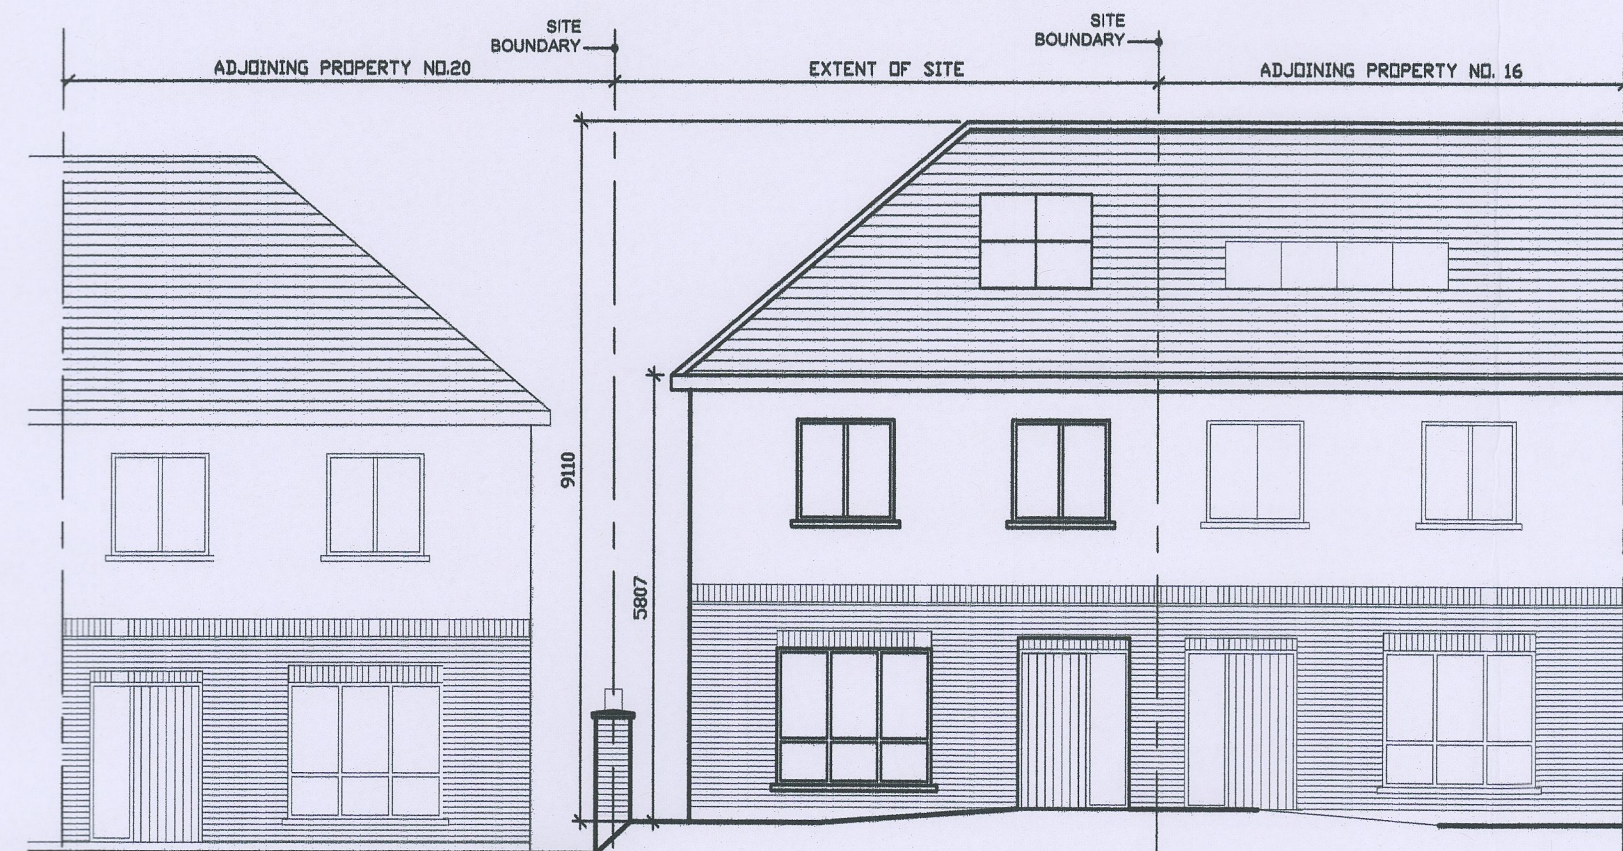


EXISTING SOUTHWEST ELEVATION  
NO PROPOSED CHANGES

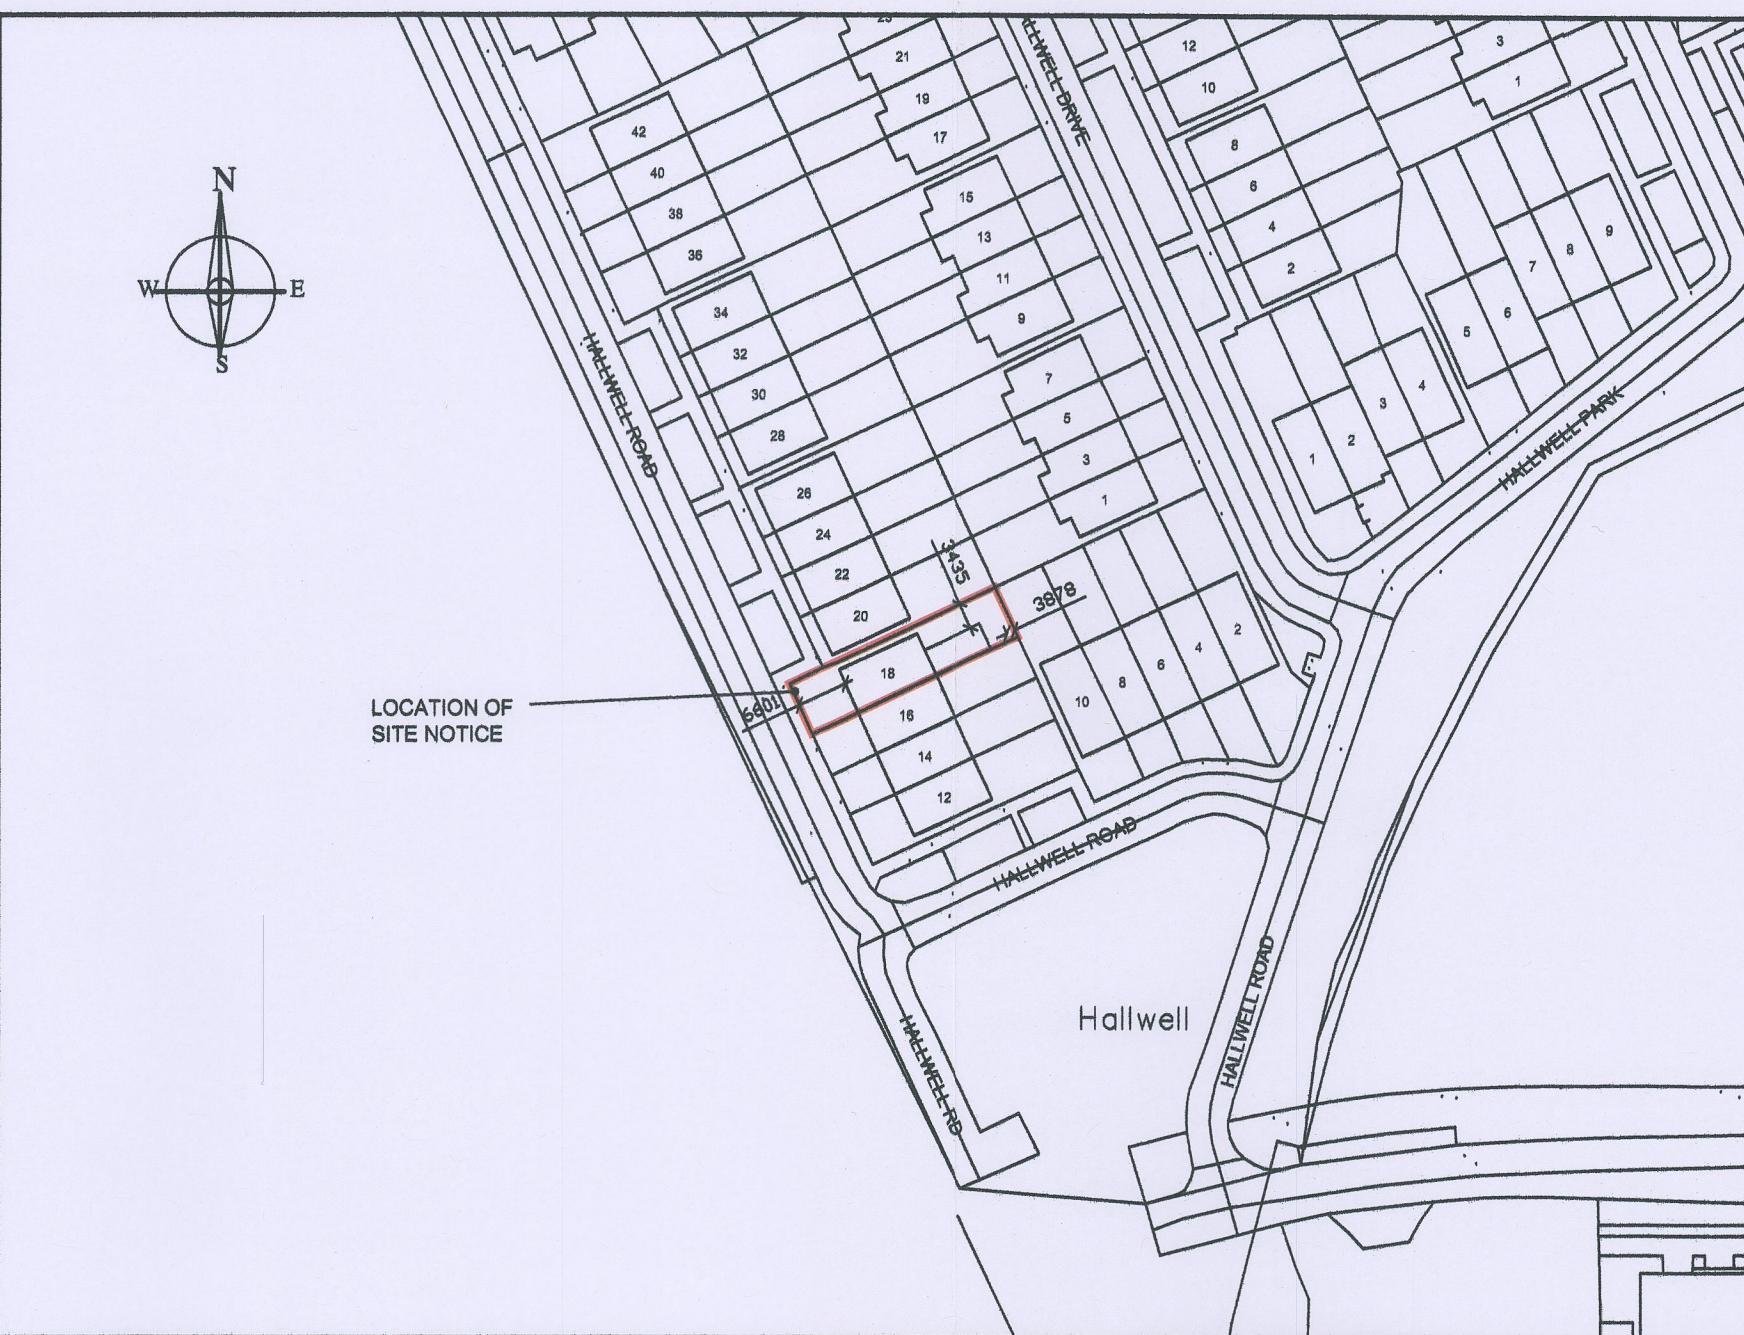

SITE LOCATION MAP (SEE NOTES OPPOSITE)  
SCALE 1:1000



SITE LOCATION MAP (SEE NOTES OPPOSITE)  
SCALE 1:1000

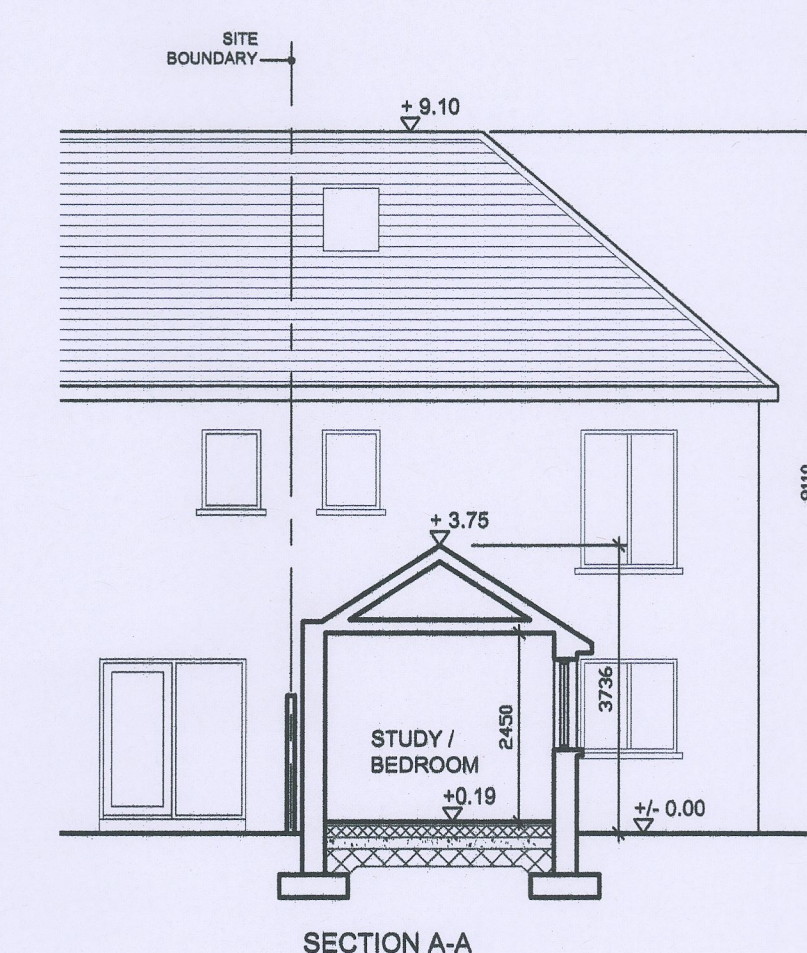

SECTION A-A

NOTES:  
DO NOT SCALE FROM THIS DRAWING.  
ALL DIMENSIONS TO BE CHECKED ON SITE AND ANY DISCREPANCIES TO BE REPORTED IMMEDIATELY TO PROJECT MANAGER.  
CERTAIN ELEMENTS OF THE ORIGINAL SURVEY MAY HAVE BEEN ESTIMATED.  
DRAINAGE SHOWN MAY BE INDICATIVE AND SHOULD BE CHECKED ONSITE.  
THIS DRAWING IS TO BE READ IN CONJUNCTION WITH ALL OTHER RELEVANT DRAWINGS, SCHEDULES AND SPECIFICATIONS.  
THIS DRAWING IS FOR PLANNING PURPOSES ONLY AND MUST NOT BE USED FOR CONSTRUCTION.

Description: Digital Landscape Model (DLM)  
Publisher / Source: Ordnance Survey Ireland (OS)  
Data Source / Reference: PRIME2  
File Format: Autodesk AutoCAD (DWG, R2013)  
File Name: v\_30298071.dwg  
Clip Extent / Area of Interest (AOI):  
LLX,LLY= 701549.96,733961.51  
LRX,LRU= 701582.96,733961.51  
ULX,ULY= 701549.96,734133.51  
URX,URU= 701582.96,734133.51  
Projection / Spatial Reference: IRENET93 Irish Transverse Mercator  
Centre Point Coordinates: X,Y= 701466.46,734047.51  
Reference Index: Map Series / Map Sheet: 11:000 3250-08 1:2,500 1325A  
Data Extraction Date: 04-May-2022  
Source Data Release: DCML 8 Release V1.151.113  
Product Version: Version= 1.4  
License / Copyright: Ordnance Survey Ireland 'Terms of Use' apply. Please visit www.osi.ie/about/terms-conditions.

© Ordnance Survey Ireland, 2022  
Compiled and published by Ordnance Survey Ireland, Phoenix Park, Dublin 8, Ireland.  
Unauthorised reproduction infringes Ordnance Survey Ireland and Government of Ireland copyright.  
All rights reserved. No part of this publication may be copied, reproduced or transmitted in any form or by any means without the prior written permission of the copyright owners.  
The representation on this map of a road, track or footpath is not evidence of the existence of a right of way.  
Ordnance Survey maps never show legal property boundaries, nor do they show ownership of physical features.  
© Súrthréacht Ordánais Éireann, 2022  
Anna thionscail agus arna threalláid ag Súrthréacht Ordánais Éireann, Parc an Fhionnuisce, Baile Átha Cliath 8, Éire.  
Séalaíonn stáilíní na n-ordánais na dtionscail Súrthréacht Ordánais Éireann agus Rialtas na hÉireann.  
Gach cead ar cead ná, ní ceadnóidh son chuid den fhóilsíocht seo a chloicall, a athscríobhadh nó a scaipeadh in aon bhealach gan cead i scríobáil ná i gcló nó i gceol.  
Ní hionann bualadh le bualadh ná cead na bheath ar an Merscéil seo agus fíneáil ar chead é.  
Ní threallóidh na n-ordánais na dtionscail de chuid Ordánais Shúilbhreacaithe na hÉireann ionann phoirtí dea-threallóid de mhachnaimh, ná ordánais de ghineálacha tionscail.

INDICATES PROPOSED EXTENSION

**www.DublinPlanning.ie**  
Architecture - Surveying - Project Management  
email: info@dublinplanning.ie phone: +353 87 6668016  
77 Lwr Camden Street, St. Kevins, Dublin 2.

ISSUED FOR PLANNING PURPOSES ONLY

client: MR SAB JOHN & MS PINKY APREM  
18 HALLWELL ROAD  
ADAMSTOWN

drawn: Peter Kavanagh

drawing: FLOOR PLAN, ELEVATIONS, SECTION, SITE LOCATION MAP, BLOCK PLAN

description: GROUND FLOOR EXTENSION TO REAR OF EXISTING HOUSE

scale: 1:100 & AS SHOWN  
date: 21.09.22  
dwg. no. P-01B

THIS DRAWING IS COPYRIGHT & THE PROPERTY OF DUBLIN PLANNING & MUST NOT BE COPIED, ALTERED OR COMMUNICATED TO A THIRD PARTY WITHOUT WRITTEN AUTHORISATION.