

NOTES

DO NOT SCALE - USE FIGURED DIMENSIONS ONLY.

ALL DIMENSIONS TO BE CHECKED ON SITE PRIOR TO CONSTRUCTION AND ANY DISCREPANCIES TO BE HIGHLIGHTED BY THE ARCHITECT.

THIS DRAWING IS TO BE READ IN CONJUNCTION WITH ALL RELEVANT SPECIFICATIONS AND DRAWINGS.

ALL LEVELS ARE TO FINISHED LEVELS UNLESS OTHERWISE INDICATED.


SUBJECT TO DETAILED DESIGN REVISIONS AND PLANNING CONDITIONS NOT KNOWN AT SCHEME DESIGN STAGE.

TENDER DRAWINGS ARE NOT FOR CONSTRUCTION.

ALL WORKING OUT AND DIMENSIONS TO BE ADDED ON SITE BASED ON CONSTRUCTION DRAWINGS.


LEGEND

- Indicates site boundary
- Indicates proposed demolition

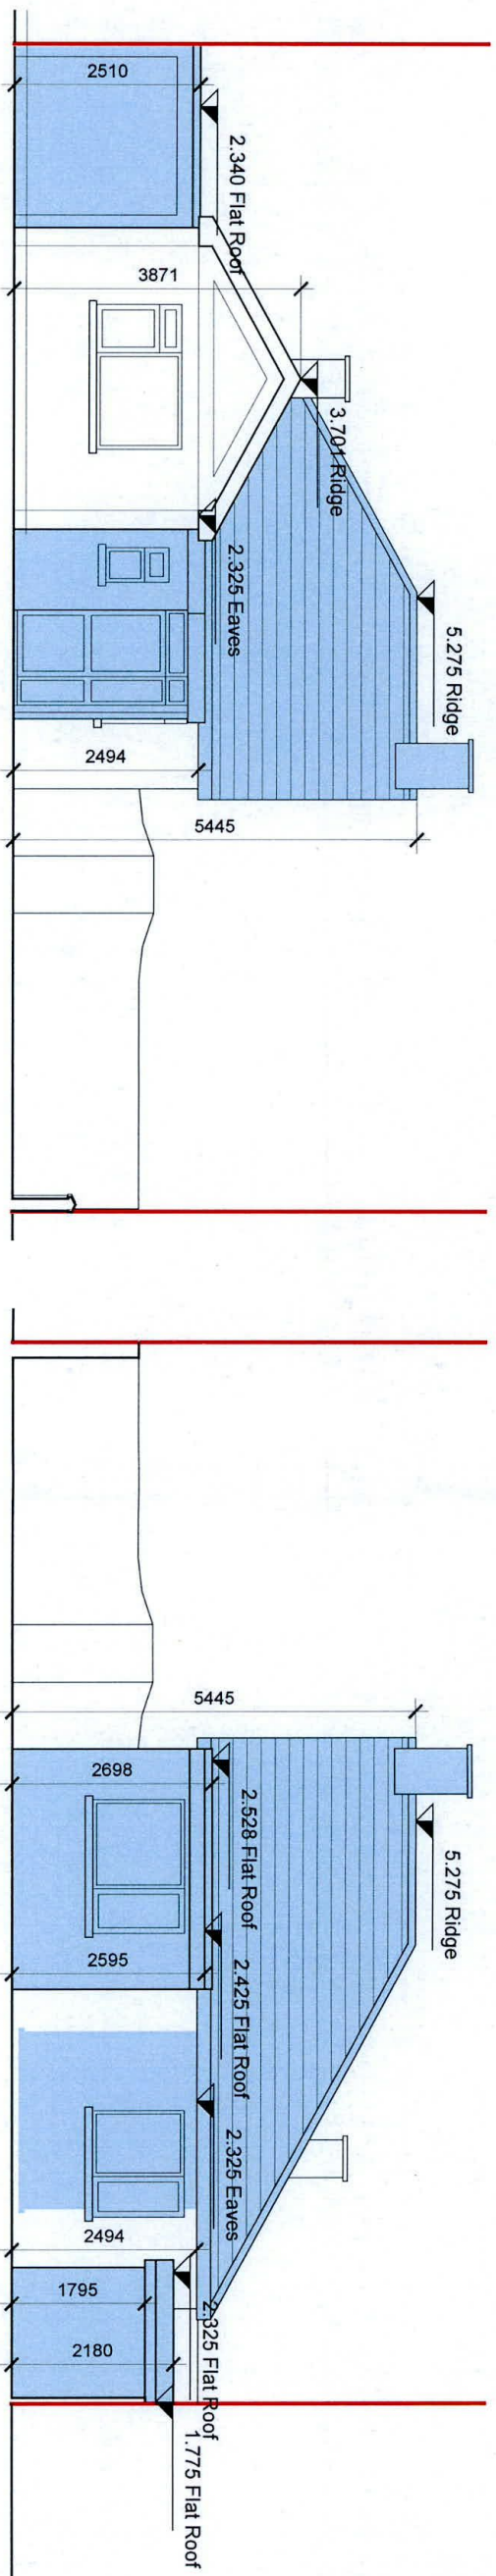

Existing Front Elevation
1.100

Existing Rear Elevation
1.100

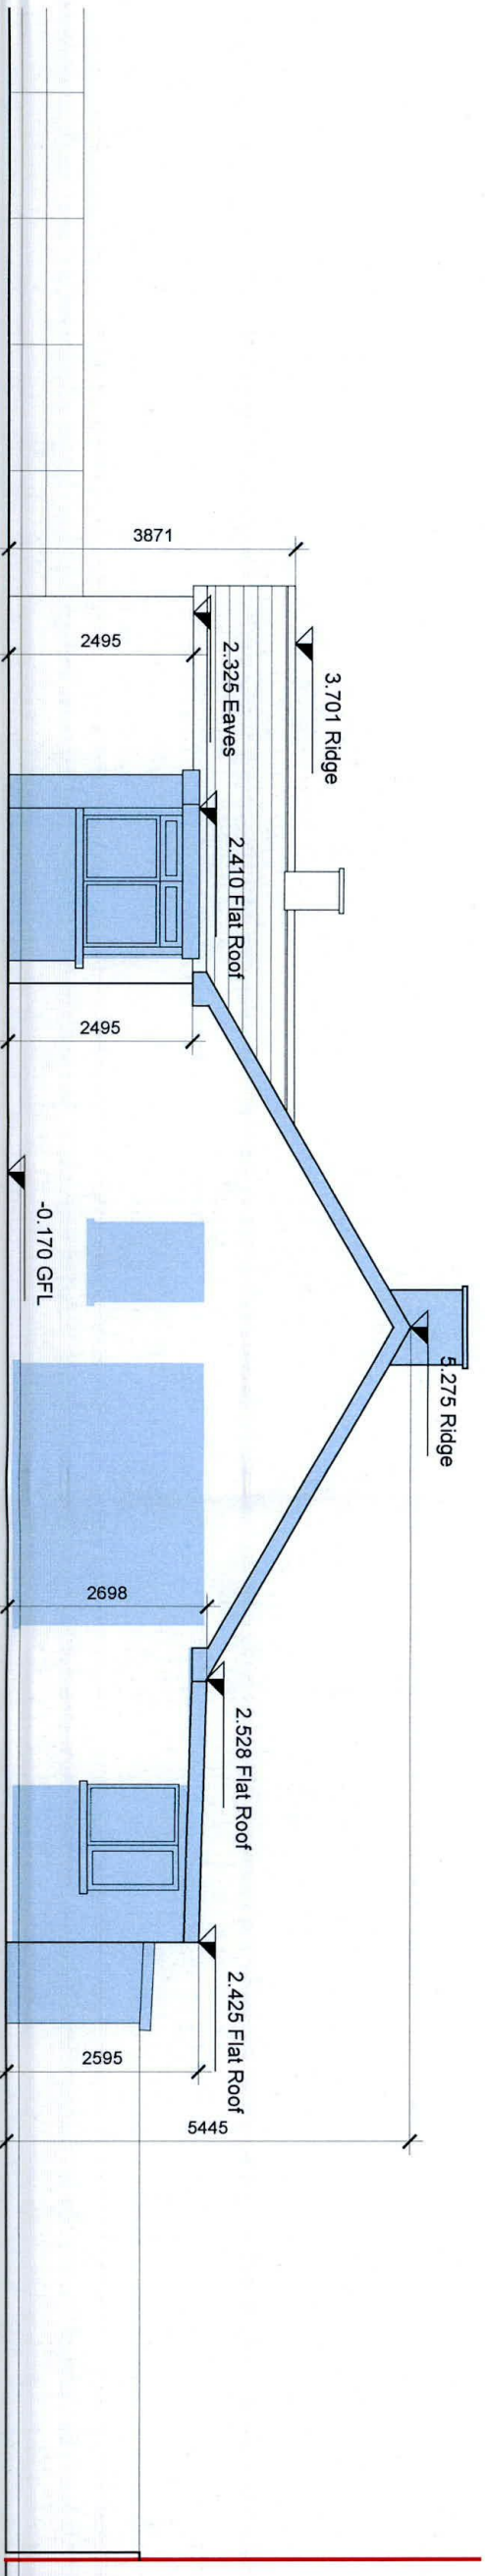

Existing Side Elevation
1.100

0.00 temporary benchmark

PP.01	Issued For Planning Permission	02.09.22
PP.01	Drawn/Checked	GDH

Planning Permission

External Details



BRIGHT DESIGN
ARCHITECTS

01 269 6660 • info@bda.ie • www.bda.ie
4 seedfield park, boonertown, blackrock, co. dublin
project: 5 SHEARSON GROVE, KILMAGE, DUBLIN 12, D18X6S

title: EXISTING ELEVATIONS
date: 25-09-22
scale: 1:100 @ A3
drawing number: 22010-110
revision: PP.01
drawn by: JF


© The drawings of design have not been reproduced without permission.

NOTES


DO NOT SCALE - USE REQUIRED DIMENSIONS ONLY.
 ALL DIMENSIONS TO BE CHECKED ON SITE PRIOR TO CONSTRUCTION AND ANY DISCREPANCIES TO BE HIGHLIGHTED BY THE DRAWING.
 THIS DRAWING IS TO BE READ IN CONJUNCTION WITH ALL RELEVANT SPECIFICATIONS AND DRAWINGS.
 ALL LEVELS ARE TO FINISHED LEVELS UNLESS OTHERWISE INDICATED.
 SUBJECT TO DETAILED DESIGN REVISIONS AND PLANNING CONDITIONS NOT KNOWN AT SCHEME DESIGN STAGE.
 TENDER DRAWINGS ARE NOT FOR CONSTRUCTION.
 ALL SETTING OUT AND DIMENSIONS TO BE AGREED ON SITE BASED ON CONSTRUCTION DIMENSIONS.

LEGEND


- Indicates site boundary
- Indicates proposed demolition

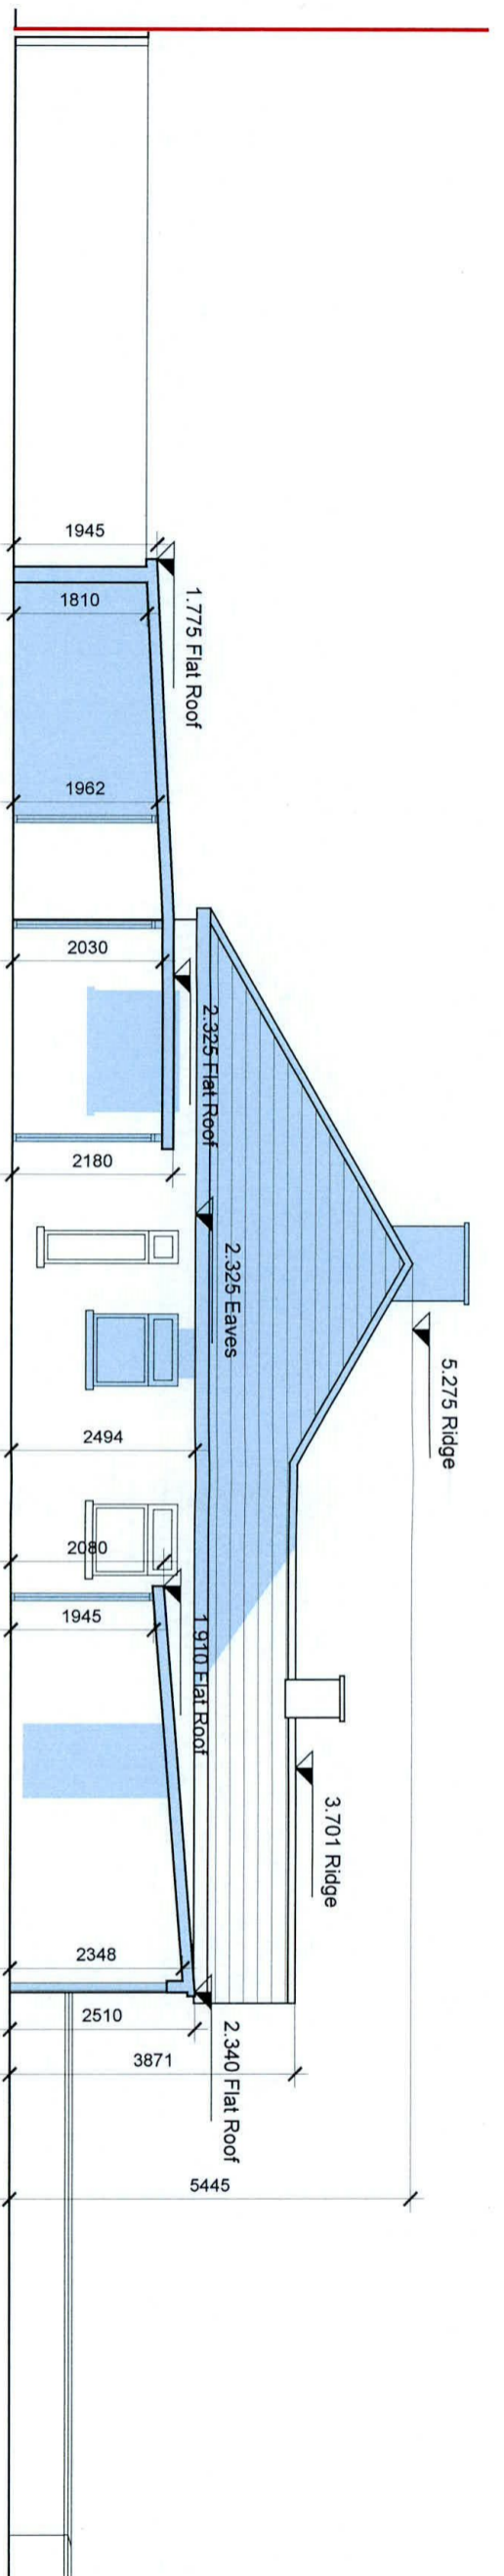


Existing Side Elevation/Section B-B
 1.100

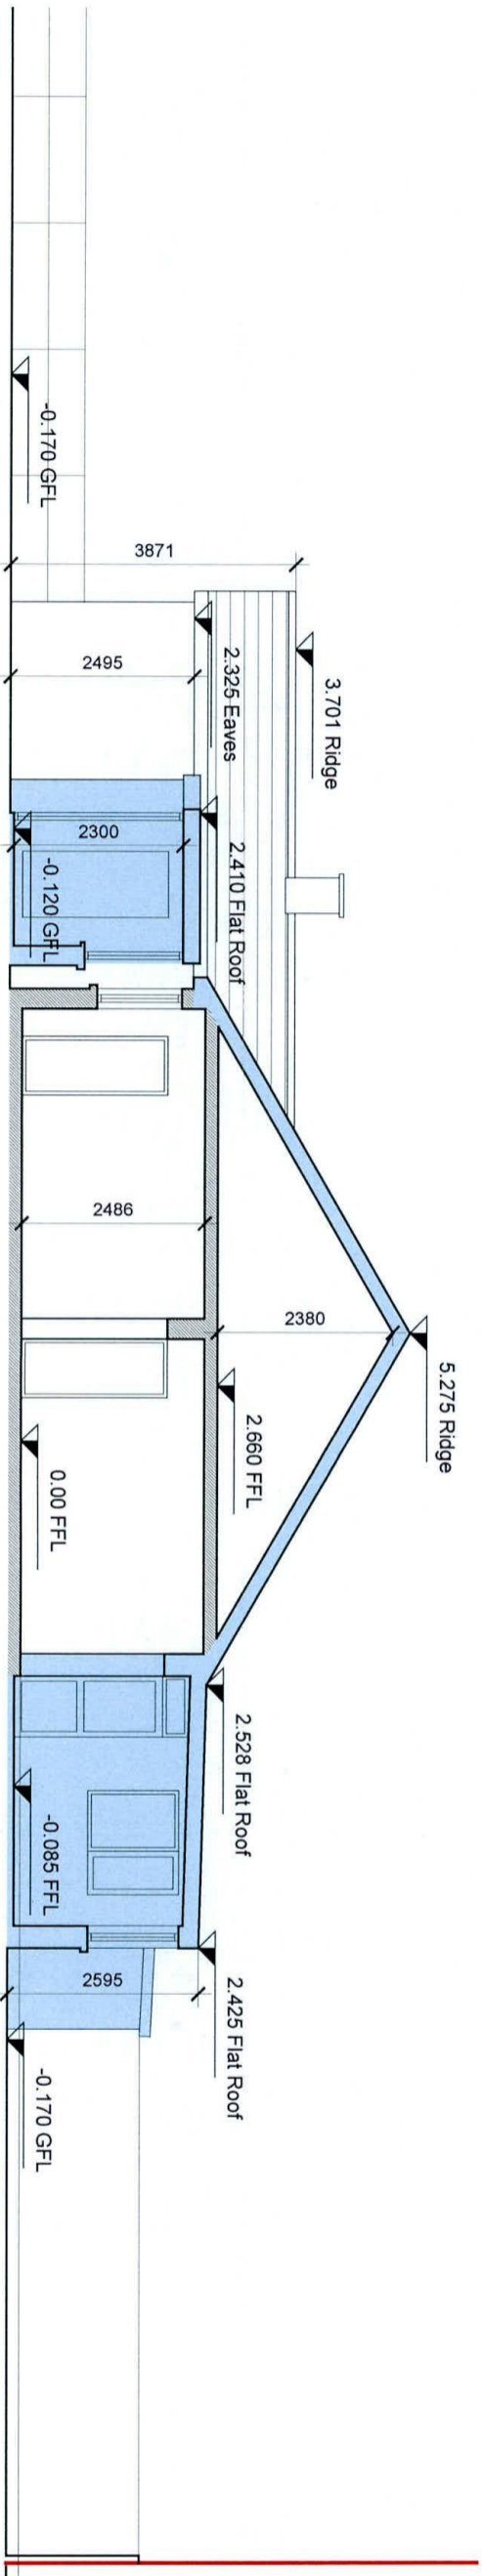

Existing Section A-A
 1.100

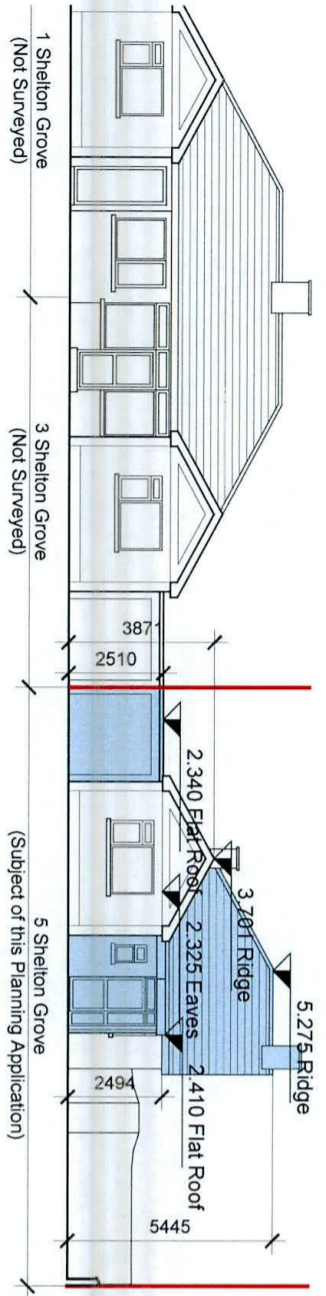

Existing Front Contiguous Elevation
 1.200

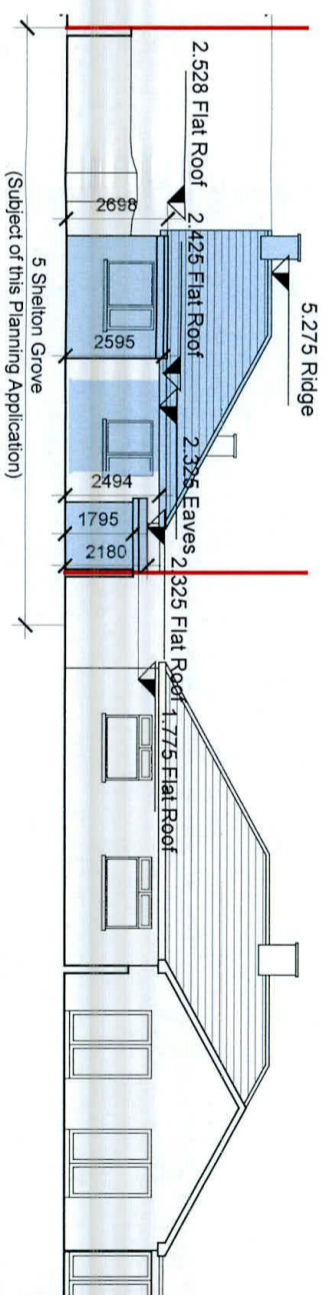

Existing Rear Contiguous Elevation
 1.200

0.00 temporary benchmark

drawing title:	Planning Permission
revision:	description:
PP.01	Issued for Planning Permission
02/09/22	ddr

External Details



BRIGHT DESIGN
 ARCHITECTS
 01 267 6860 • info@bda.ie • www.bda.ie
 4 seafield park, boolestown, blackrock, co. dublin
 PROJECT: 5 SHELTON GROVE, RIMMAGE DUBLIN 12, D12K685
 TITLE: EXISTING ELEVATIONS & CONTIG. ELEVATIONS
 DATE: 25-08-22 SCALE: VARIOUS A3 DRAWN BY: JF
 DRAWING NUMBER: 22010-111 REVISION:
 © Copyright - Bright Design Architects 2022
 This drawing is design only and is not a contract and no permission