

**NOTES**

DO NOT SCALE - USE FIGURED DIMENSIONS ONLY.

ALL DIMENSIONS TO BE CHECKED ON SITE PRIOR TO CONSTRUCTION AND ANY DISCREPANCIES TO BE HIGHLIGHTED BY CONTRACTOR.


THIS DRAWING IS TO BE READ IN CONJUNCTION WITH ALL RELEVANT SPECIFICATIONS AND DRAWINGS.


ALL LEVELS ARE TO FINISHED LEVELS UNLESS OTHERWISE INDICATED.


SUBJECT TO DETAILED DESIGN REVISIONS AND PLANNING CONDITIONS NOT KNOWN AT SCHEME DESIGN STAGE.

TENDER DRAWINGS ARE NOT FOR CONSTRUCTION. ALL SETTING OUT AND DIMENSIONS TO BE AGREED ON SITE BASED ON CONSTRUCTION DRAWINGS.


**LEGEND**

 indicates site boundary


 indicates proposed works

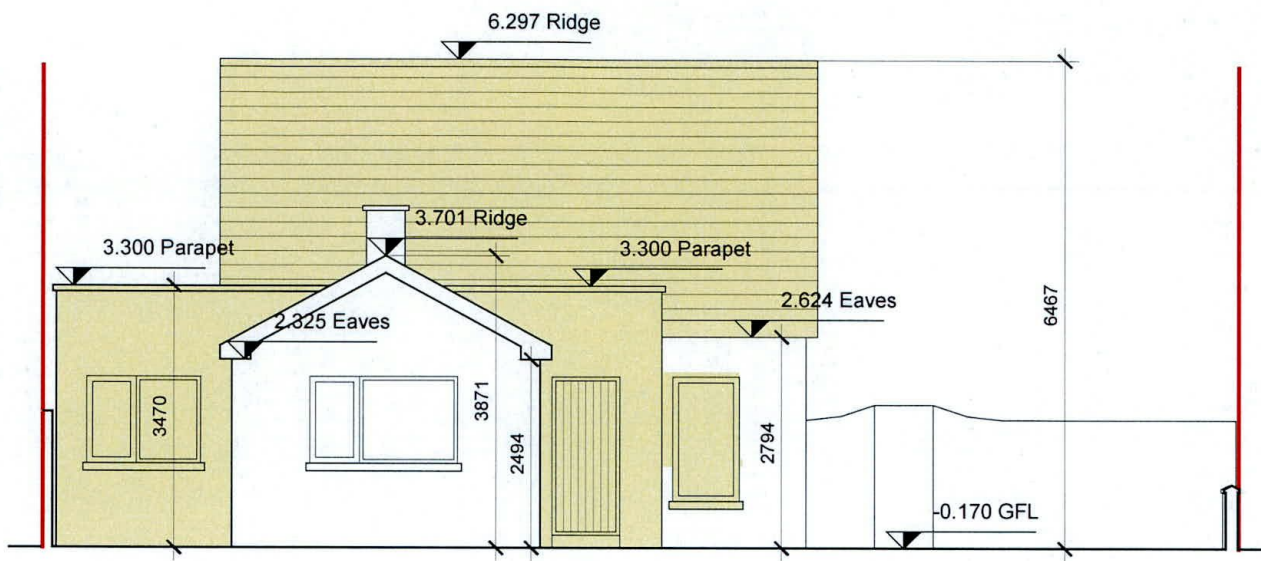

**Proposed Front Elevation**  
1.100

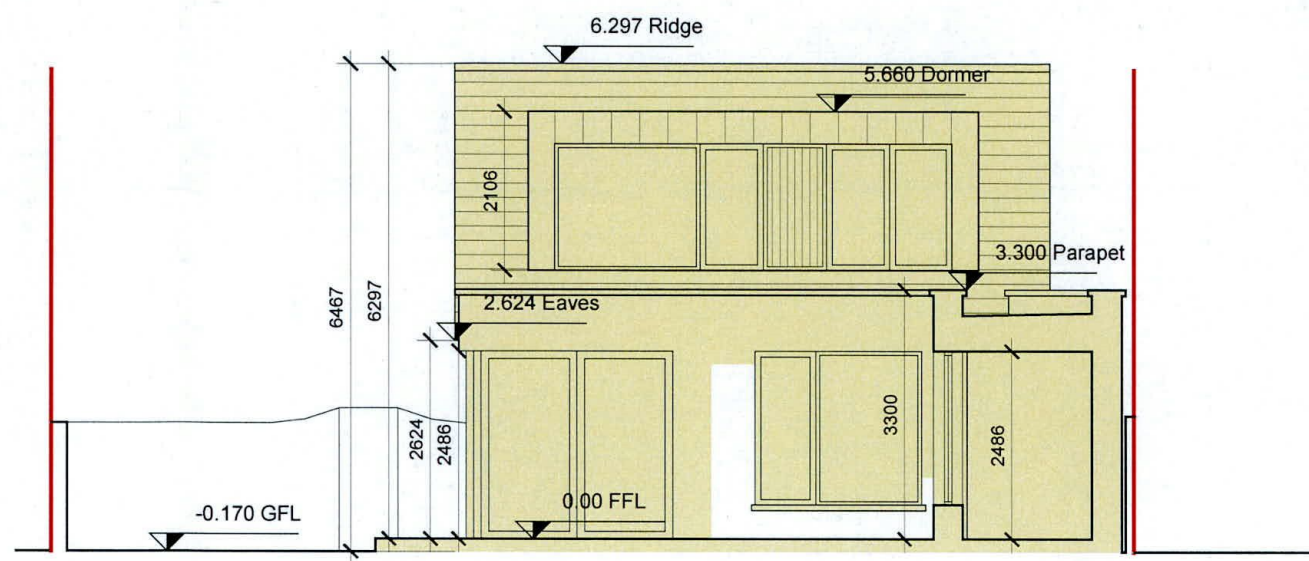

**Proposed Rear Elevation**  
1.100

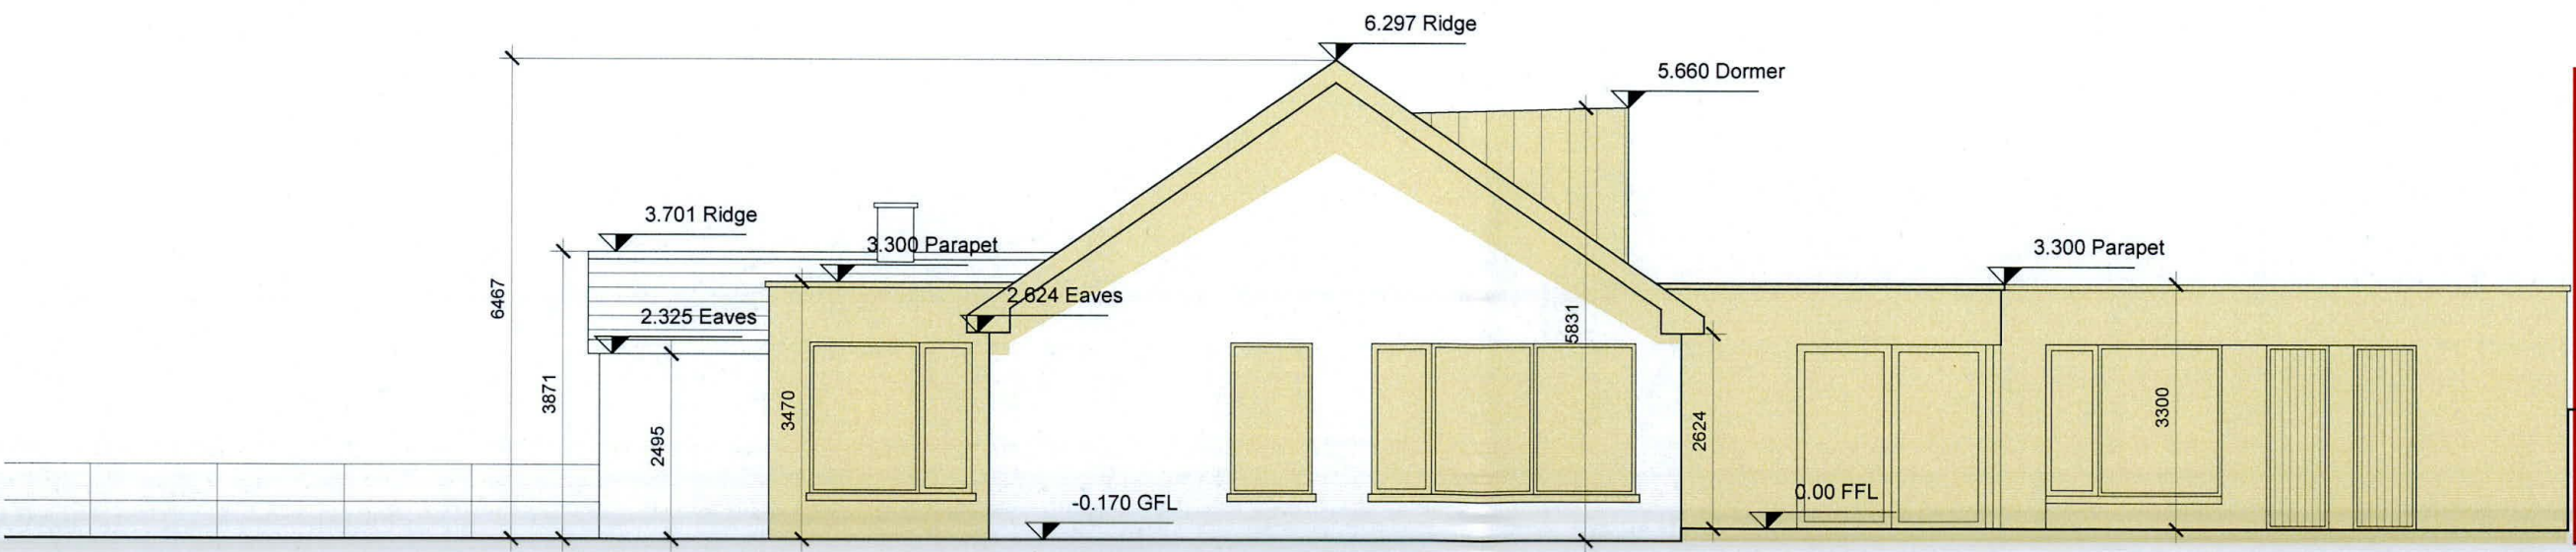

**Proposed Side Elevation**  
1.100

0.00 temporary benchmark

PP.01	Issued For Planning Permission	02.09.22
revision:	description:	date:

drawing status: **Planning Permission**

**External Details**


 **BRIGHT DESIGN ARCHITECTS**  
01 269 6860 • info@bda.ie • www.bda.ie  
4 seafield park, boosterstown, blackrock, co. dublin

Project: 5 SHELTON GROVE, KIMMAGE, DUBLIN 12, D12K685


Title: <b>PROPOSED ELEVATIONS</b>		
date: 25-08-22	scale: 1:100 @ A3	drawn by: JF
drawing number:		revision:
<b>22010- 210</b>		<b>PP. 01</b>

© Copyright - Bright Design Architects 2022  
This drawing or design may not be reproduced without permission.




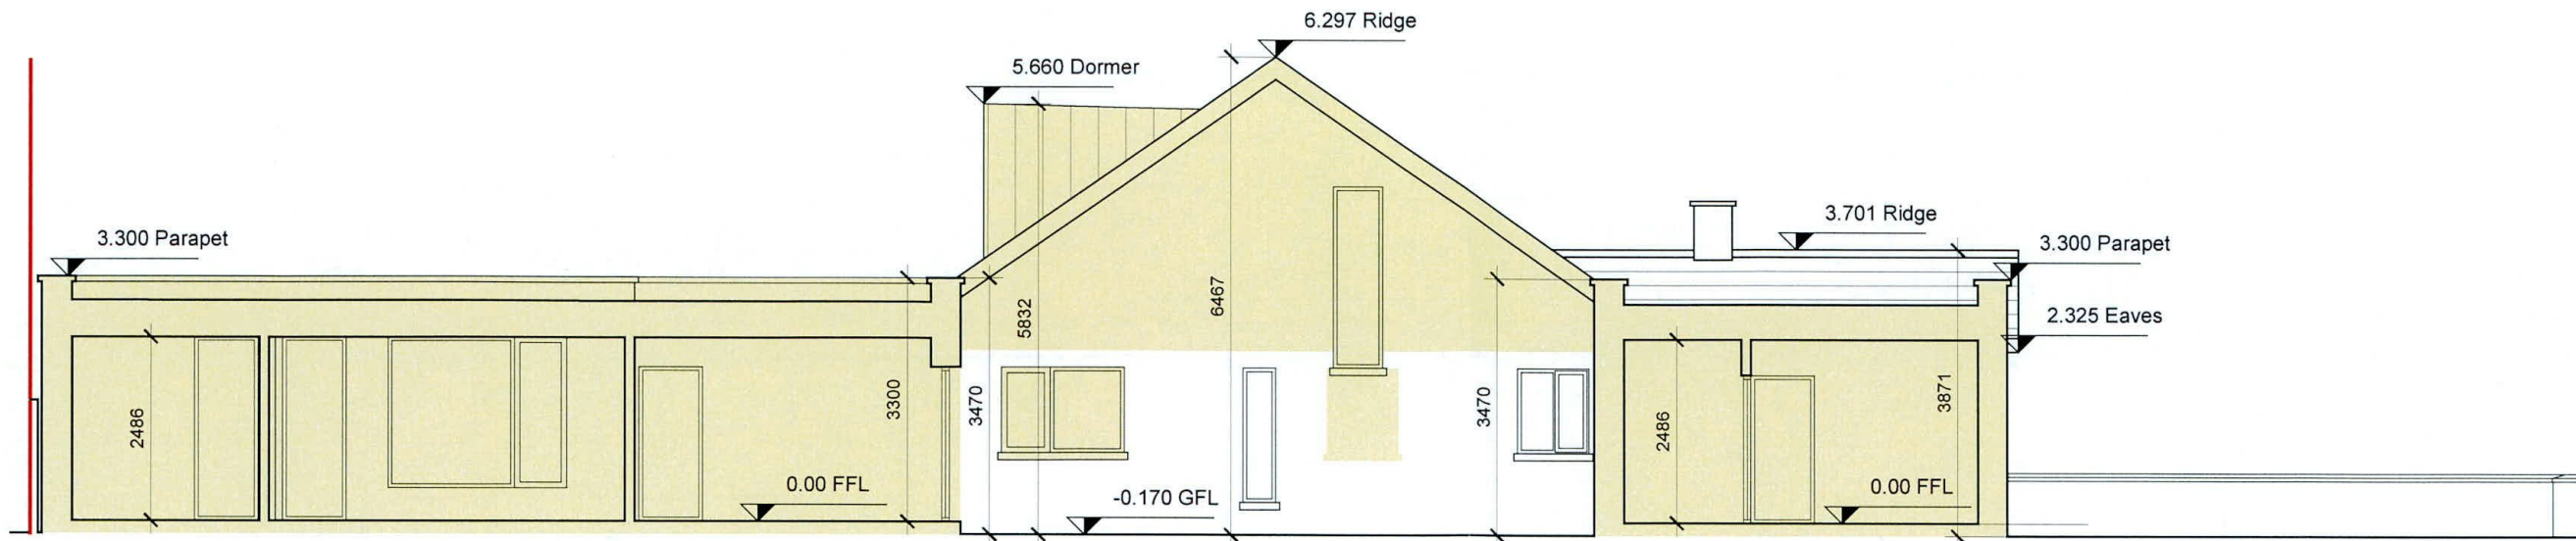


**Proposed Side Elevation/Section B-B**  
1.100

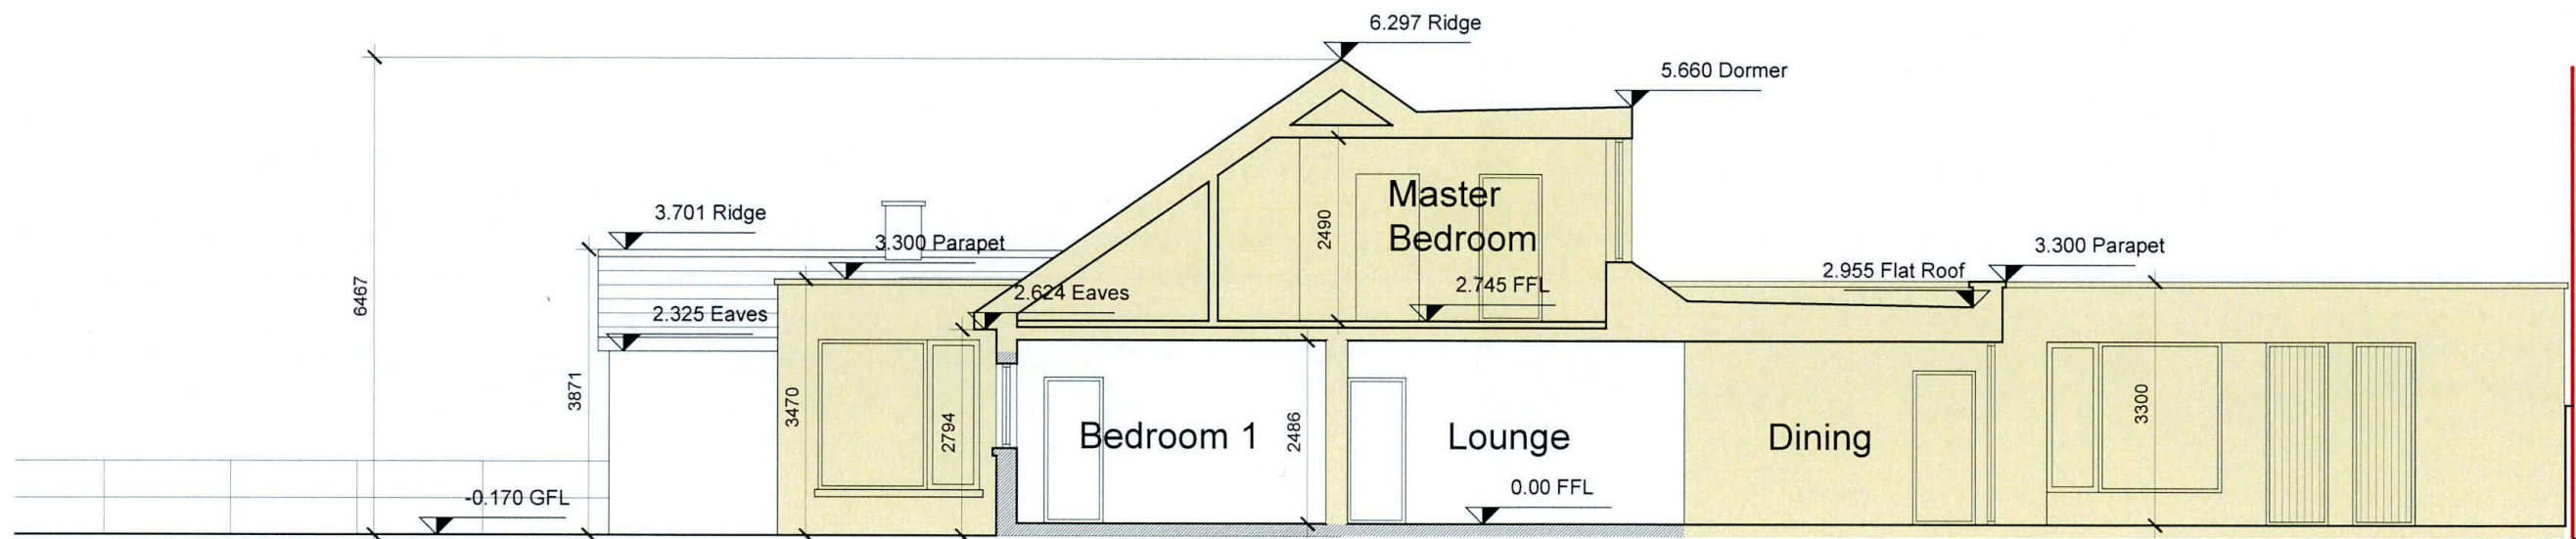

**Proposed Section A-A**  
1.100

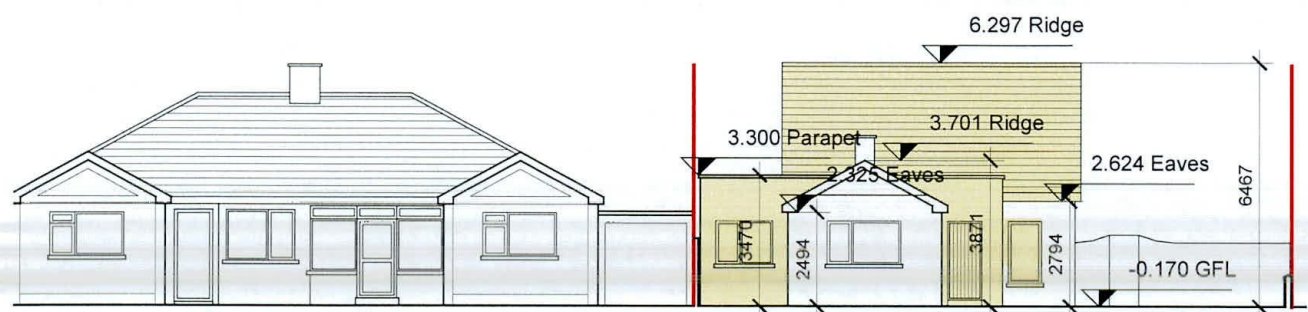
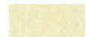


**Proposed Front Contiguous Elevation**  
1.200

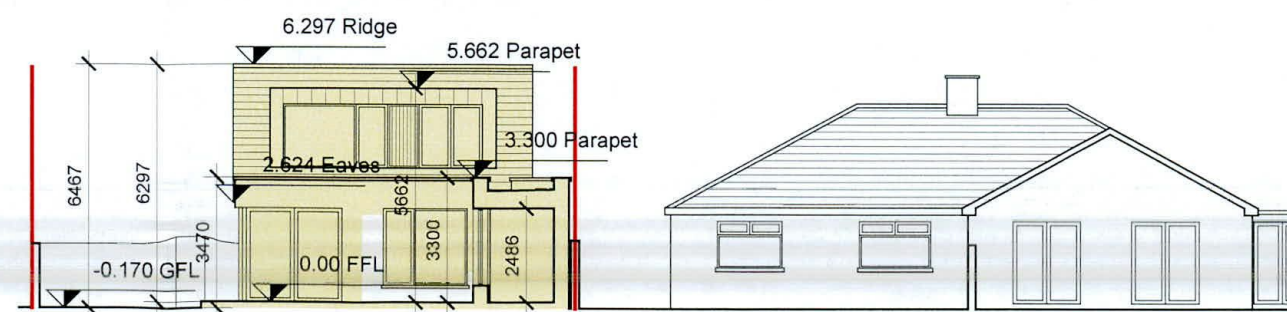

**Proposed Rear Contiguous Elevation**  
1.200

**NOTES**  
DO NOT SCALE - USE FIGURED DIMENSIONS ONLY.  
ALL DIMENSIONS TO BE CHECKED ON SITE PRIOR TO CONSTRUCTION AND ANY DISCREPANCIES TO BE HIGHLIGHTED BY CONTRACTOR.  
THIS DRAWING IS TO BE READ IN CONJUNCTION WITH ALL RELEVANT SPECIFICATIONS AND DRAWINGS.  
ALL LEVELS ARE TO FINISHED LEVELS UNLESS OTHERWISE INDICATED.  
SUBJECT TO DETAILED DESIGN REVISIONS AND PLANNING CONDITIONS NOT KNOWN AT SCHEME DESIGN STAGE.  
TENDER DRAWINGS ARE NOT FOR CONSTRUCTION. ALL SETTING OUT AND DIMENSIONS TO BE AGREED ON SITE BASED ON CONSTRUCTION DRAWINGS.

**LEGEND**  
 indicates site boundary  
 indicates proposed works

0.00 temporary benchmark

PP.01	Issued For Planning Permission	02.09.22
revision:	description:	date:

drawing status: **Planning Permission**

**External Details**

**BRIGHT DESIGN ARCHITECTS**  
01 269 6860 • info@bda.ie • www.bda.ie  
4 seafield park, booterstown, blackrock, co. dublin

project: 5 SHELTON GROVE, KIMMAGE, DUBLIN 12, D12K685  
title: PROPOSED ELEVS, SECTIONS & CONTIG. ELEVS

date: 25-08-22	scale: Varies @ A3	drawn by: JF
drawing number:	revision:	revision:

**22010- 211 PP. 01**

© Copyright - Bright Design Architects 2022  
This drawing or design may not be reproduced without permission.