



Existing Ground Floor Plan

Floor Area: 47.43 sq m - Scale: 1:100

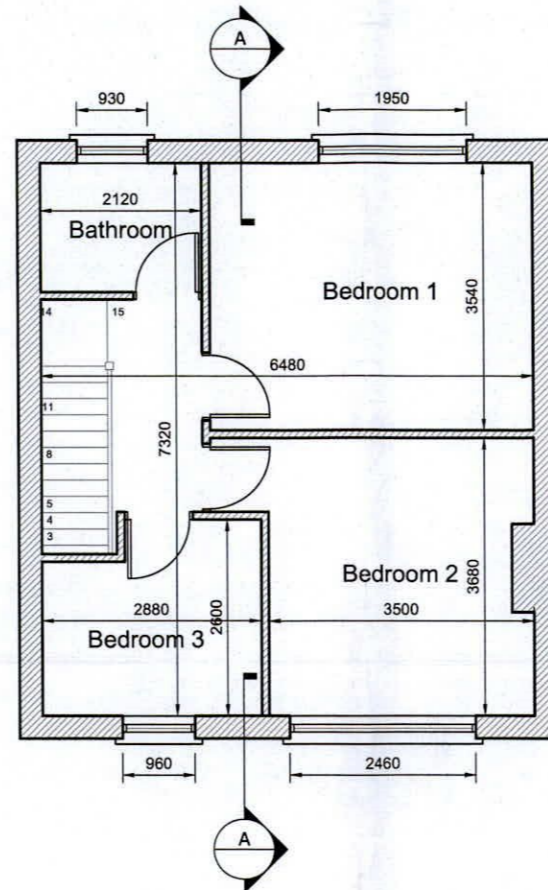


Existing First Floor Plan


Floor Area: 47.43 sq m - Scale: 1:100

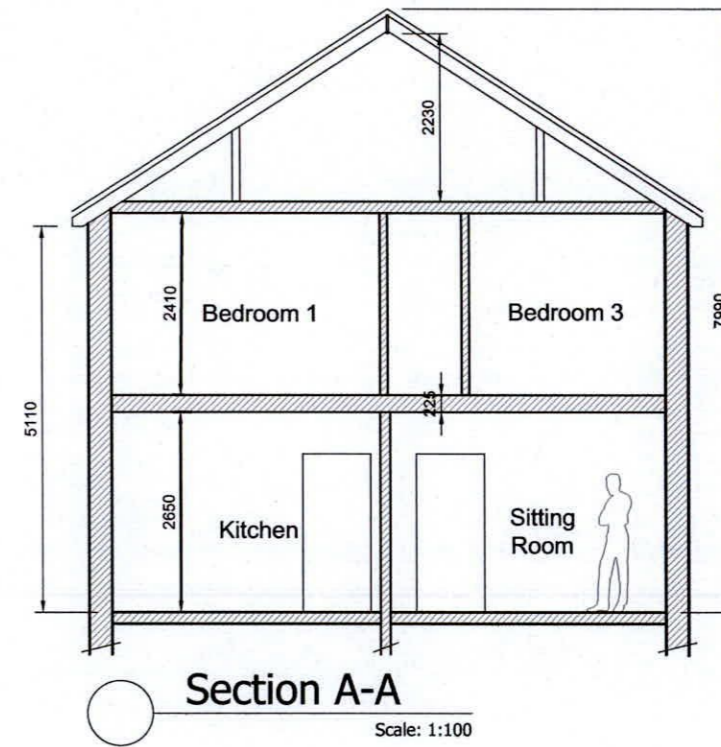

Section A-A

Scale: 1:100

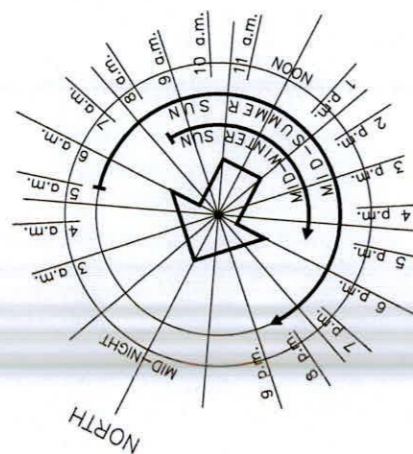

Drawing: Existing Plans & Section A-A			
Client: Joe & Emily Brady	Scale: 1:100 @ A3	DWG No: EN22 - 05 - PL03	
Project / Location: Extension at 99 Muckross Avenue	Date: 15/ 09/ 22		
© Murray EcoDesign Ltd. 22 Vernon Gardens, Clontarf, Dublin 3 email: info@murrayecodesign.com www.murrayecodesign.com			