


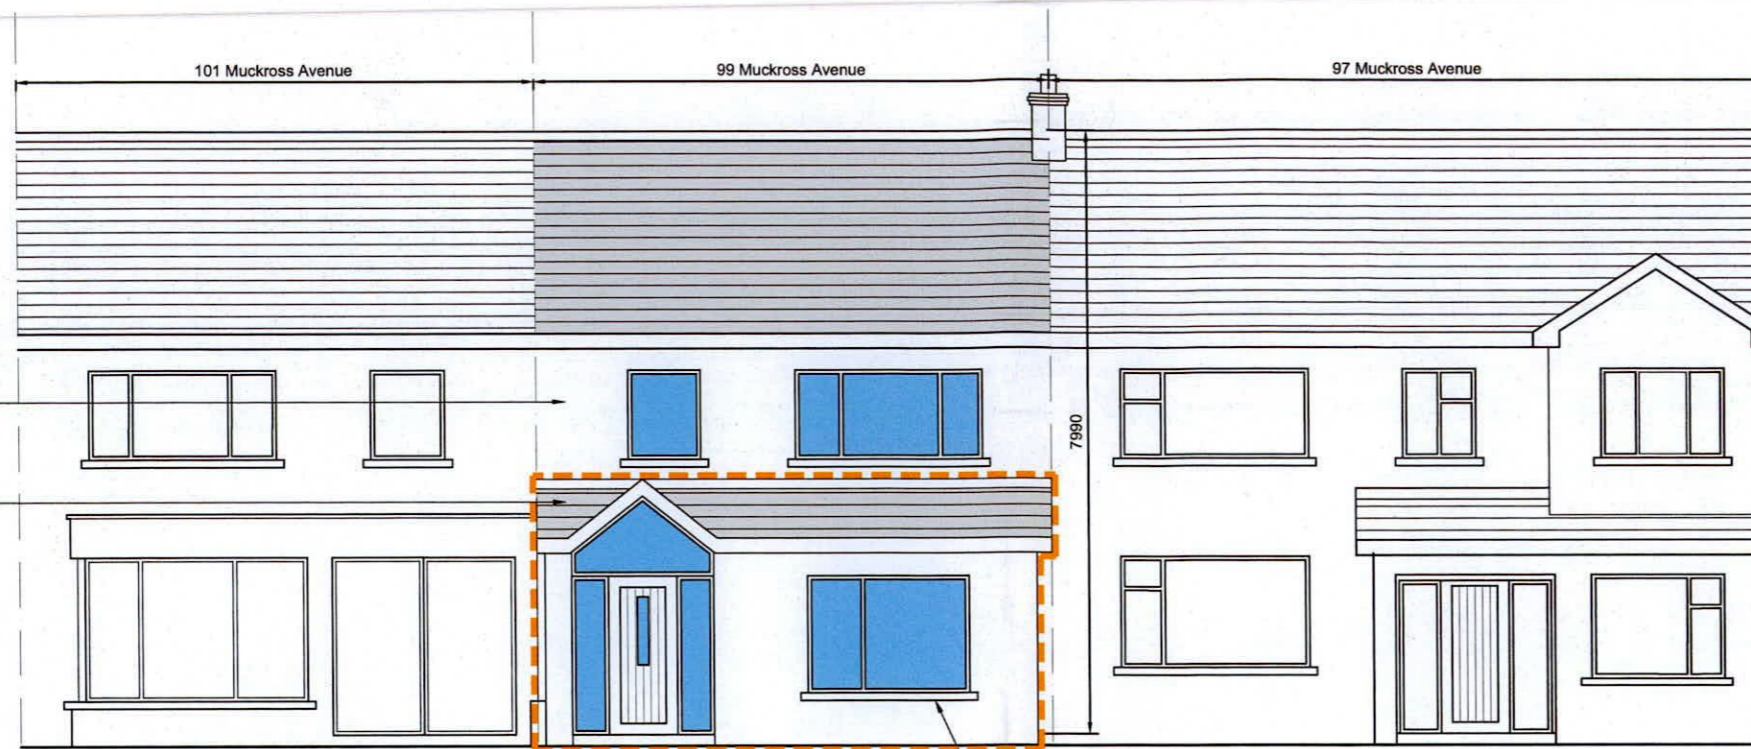


EXISTING FLOOR AREA: 94.86 m sq Gross
 PROPOSED FLOOR AREA: 183.8 m sq Gross

Legend:
 Existing Walls 
 New Walls 
 Outline of proposed extension 

External Render:
Nap plaster finish

Roof:
Interlocking tiles to
match existing roof




*Showing Neighbours
proposed extension granted
under Ref: SD21B/0534

Front Elevation

Scale: 1:100

Windows:
Selected triple
glazed windows

97 Muckross Avenue 99 Muckross Avenue 101 Muckross Avenue

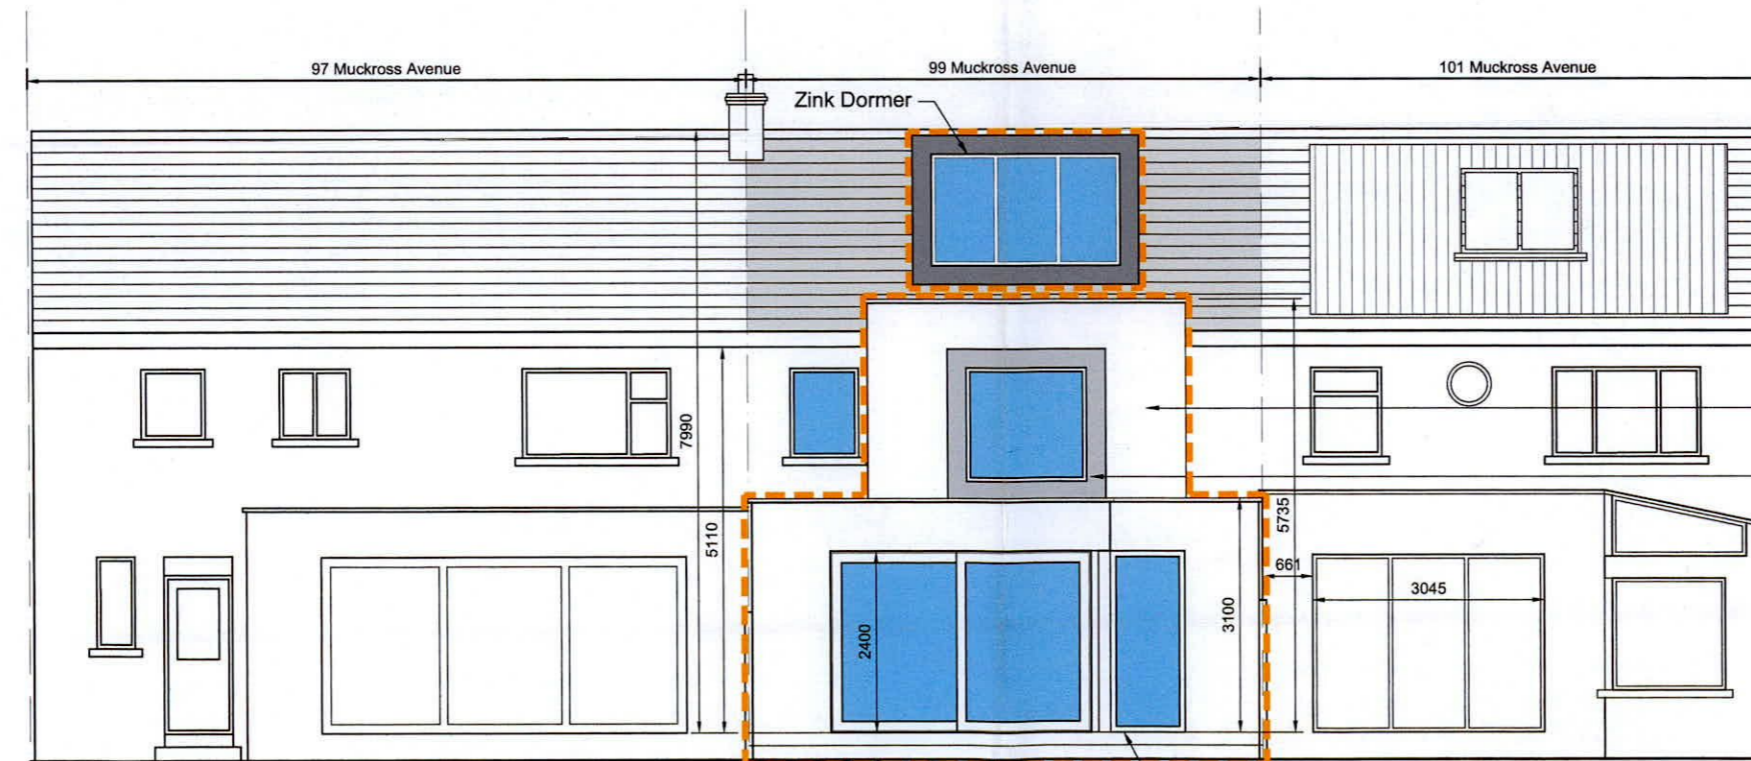

*Showing Neighbours
proposed extension granted
under Ref: SD21B/0126

Rear Elevation

Scale: 1:100

Windows:
Selected triple
glazed windows

*Showing Neighbours
proposed extension granted
under Ref: SD21B/0534

External Render:
Nap plaster finish

External Render:
Darker Nap plaster
finish

Drawing:

Proposed Elevations

Client:

Joe & Emily Brady

Scale:

1:100 @ A3

DWG No:

**EN22 - 05 -
PL07**

Project / Location:

Extension at 99 Muckross Avenue

Date:

15/ 09/ 22

