

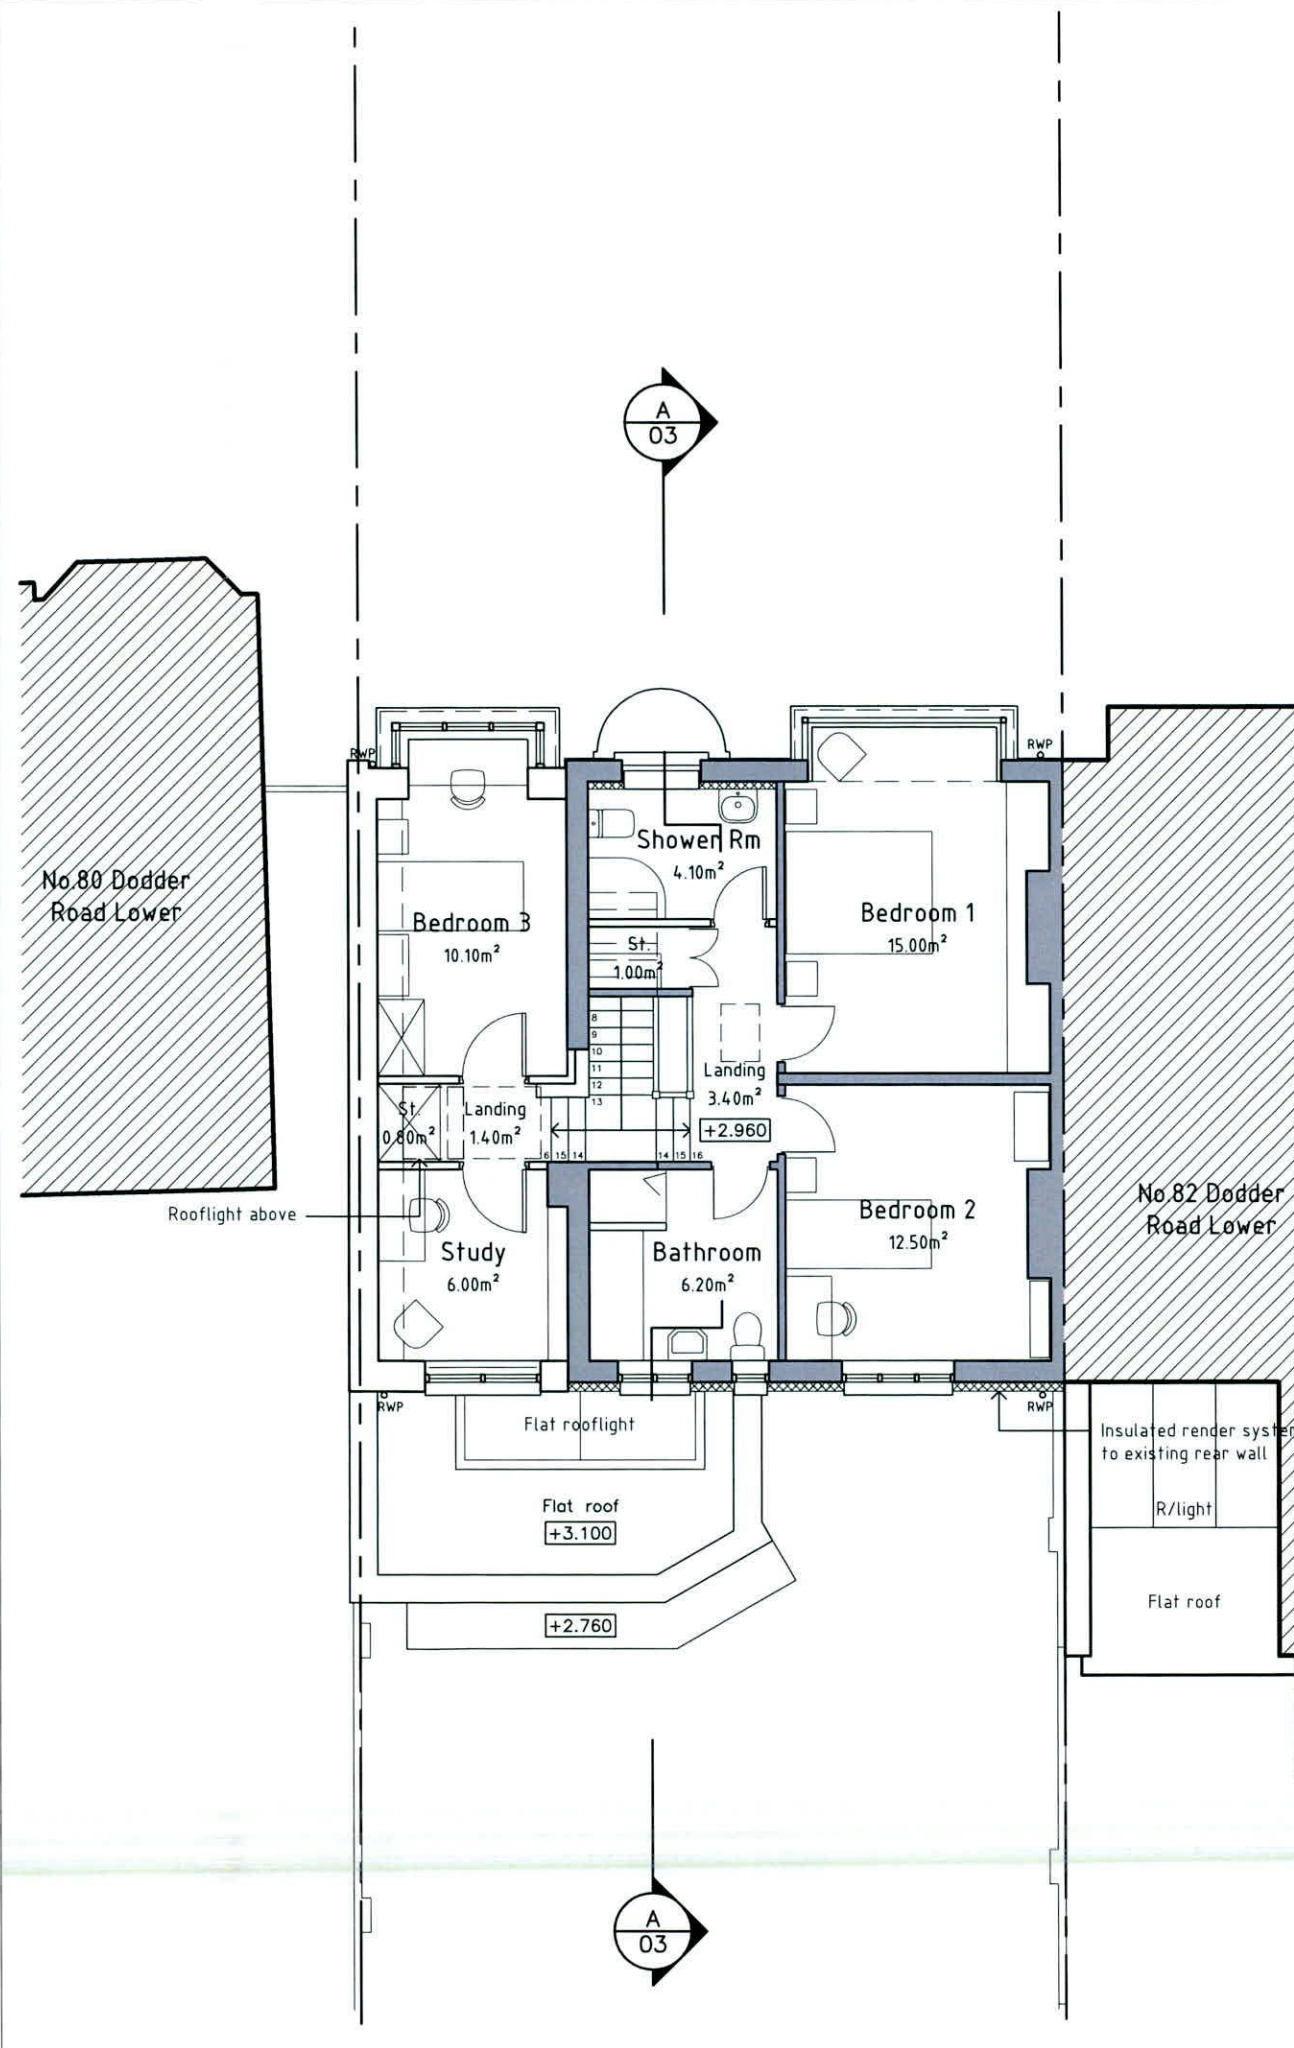


Ground Floor Plan (68.10 sqm GIA + 17.00 sqm GIA Proposed)

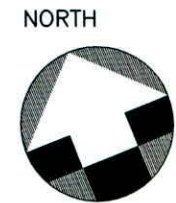

First Floor Plan (47.30 sqm GIA + 22.50 sqm GIA Proposed)

- NOTES:
1. This drawing is copyright and may only be reproduced with the architects permission.
 2. Do not scale
 3. Use only written dimensions

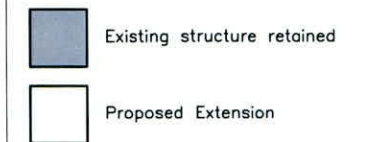

Rev.	Date	Dn.	Appd.	Details
Drawing Plotted on: 08/09/2022				
Client: MARION & BRENDAN McDONALD				

Fionnuala Rogerson Architects
 Ardtona House, Lower Churchtown Rd, Dublin 14
 Telephone: (01) 2984261
 E-mail: info@rogerson.ie



Project Title
 Alterations & Extension to
 81 Dodder Road Lower,
 Rathfarnham, Dublin 14,
 D14 X588

Drawing Title
 Ground & First Floor Plans
 (Proposed)

Drawing Status
 PLANNING APPLICATION

Scales: 1:50 @A1/1:100 @A3

Date	Appd.	Dn.	Ch:	Rev.
June 2022	-	NG	-	-
Project No.	Drawing No.	Ch:	Rev.	
2011	PA-06	-	-	