


FRONT ELEVATION

Scale: 1:100

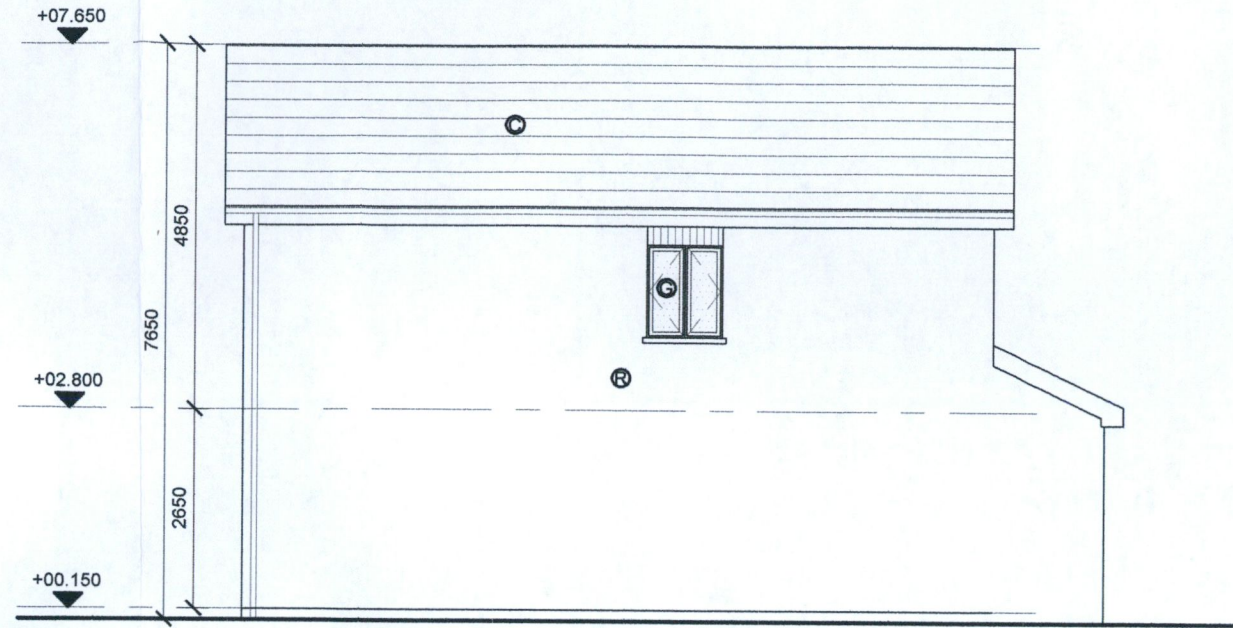

SIDE ELEVATION


Scale: 1:100

- KEY**
- ⊙ CONCRETE TILE
 - ⊕ PAINTED RENDER FINISH
 - ⊖ A-RATED GLAZING SYSTEM
 - ⊗ BRICK FINISH
 - ⊘ ZINC FINISH



SIDE ELEVATION

Scale: 1:100

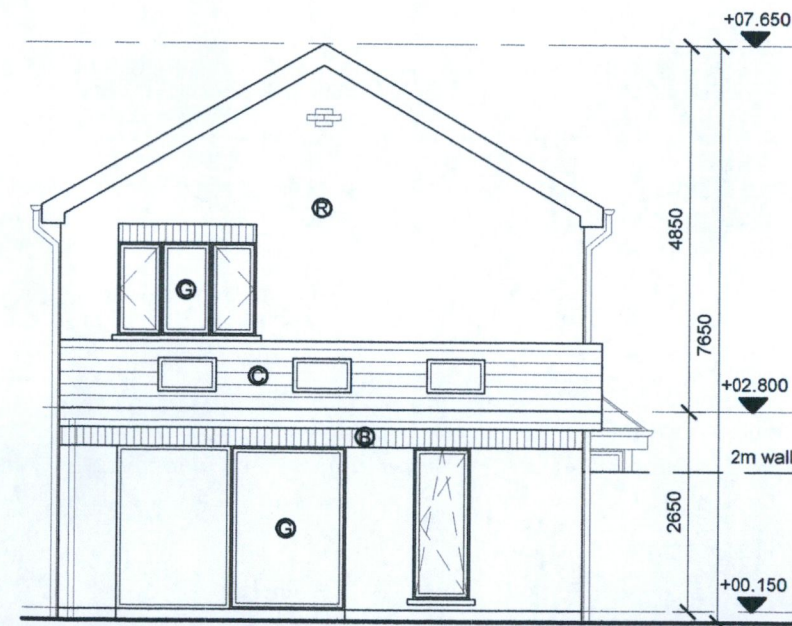

REAR ELEVATION

Scale: 1:100

Project Title:
Proposed Two Storey 4 bedroom detached dwelling to side garden at 41 Watermeadow Park, Oldbawn, Dublin 24

NOT FOR CONSTRUCTION

Client: Rhian & Adam Riordan

Date: OCT 2022

Drawing No: 21-AP-AI-0004
Rev: -


Drawing Title - Elevations


Scale - as shown

This drawing is copyright © to Graham McNevin and may not be used or copied without written permission. Use only figured dimensions. Do not scale this drawing. The contractor is responsible for checking all dimensions on site. These drawings are for Planning Application or Pricing ONLY not for Construction Drawings are based on measured survey and visual inspection only. No opening up of construction or hidden areas was carried out. All construction work to be carried out in accordance with current Irish Building Regulations, Technical Guidance Documents and Acceptable Construction Details which take precedence over any information on these drawings or specifications.




architectural & planning consultants
3 Killakee Gardens, Firhouse, Dublin 24
ph 0877579329
e graham@mcnevindesign.com
www.mcnevindesign.com

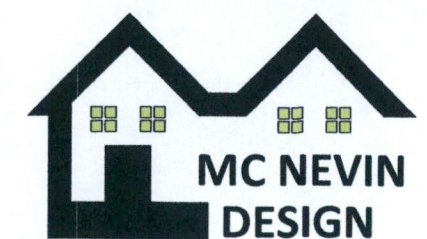

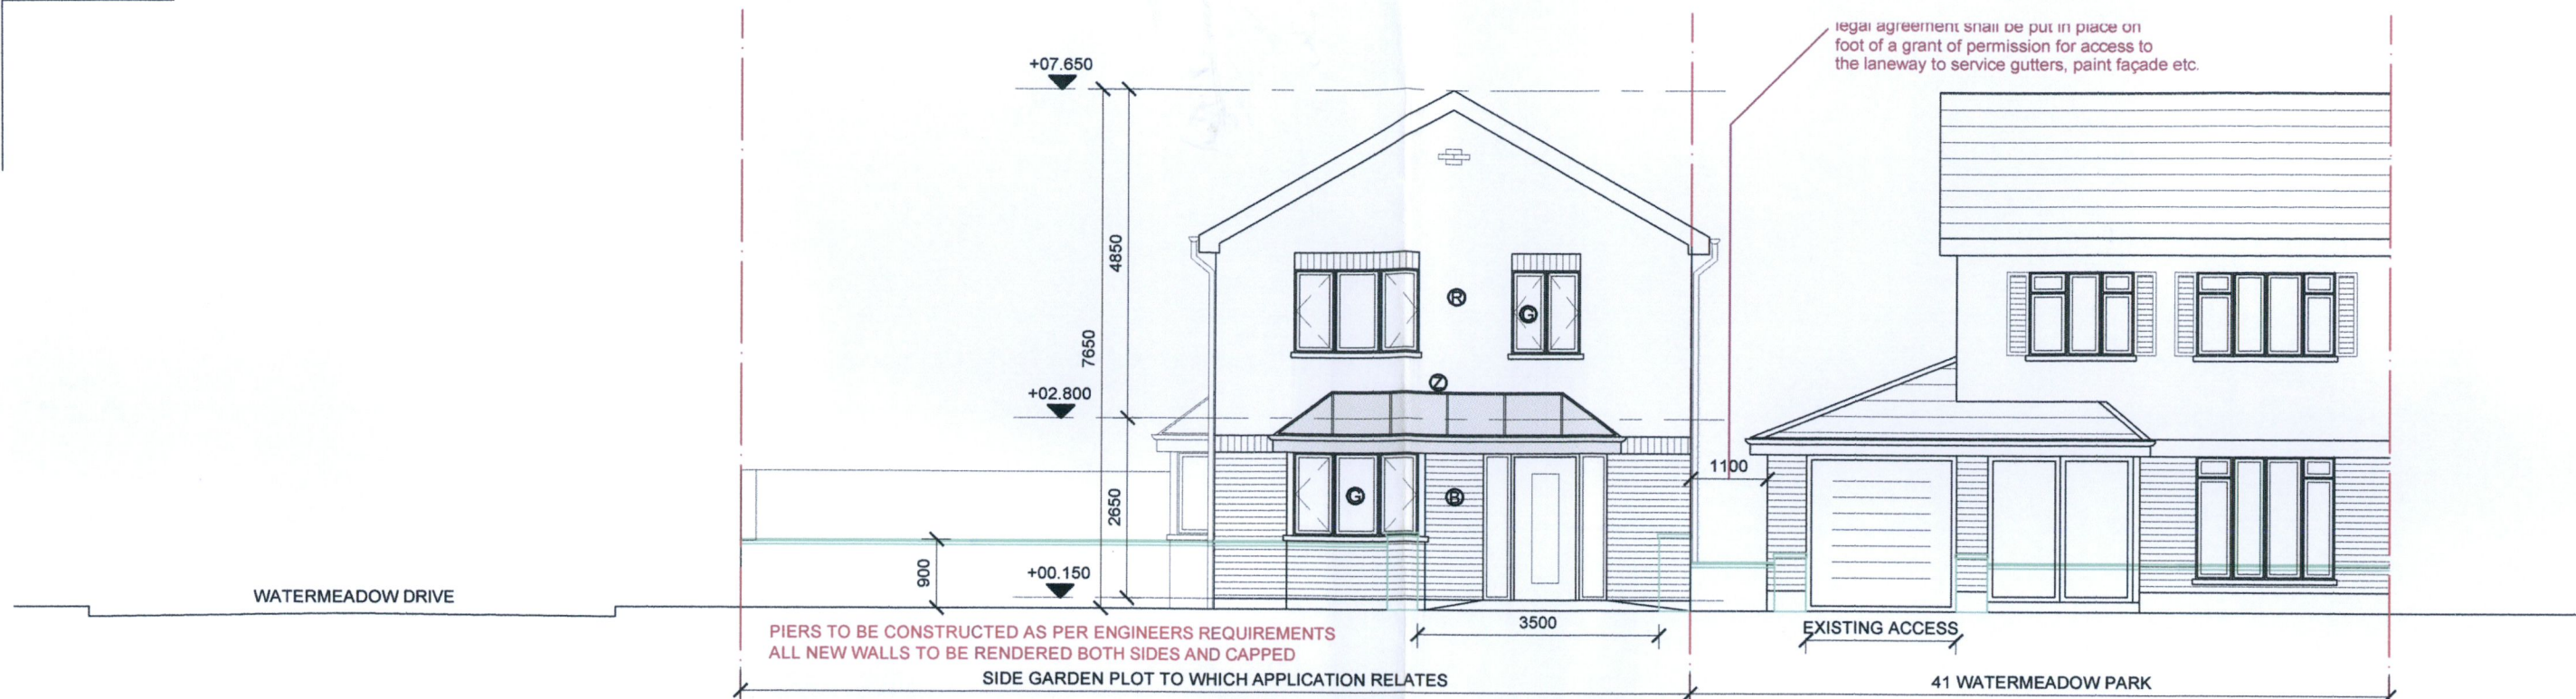

CONTIGUOUS ELEVATION ALONG WATERMEADOW PARK SHOWING BOUNDARY TREATMENTS
 Scale: 1:100

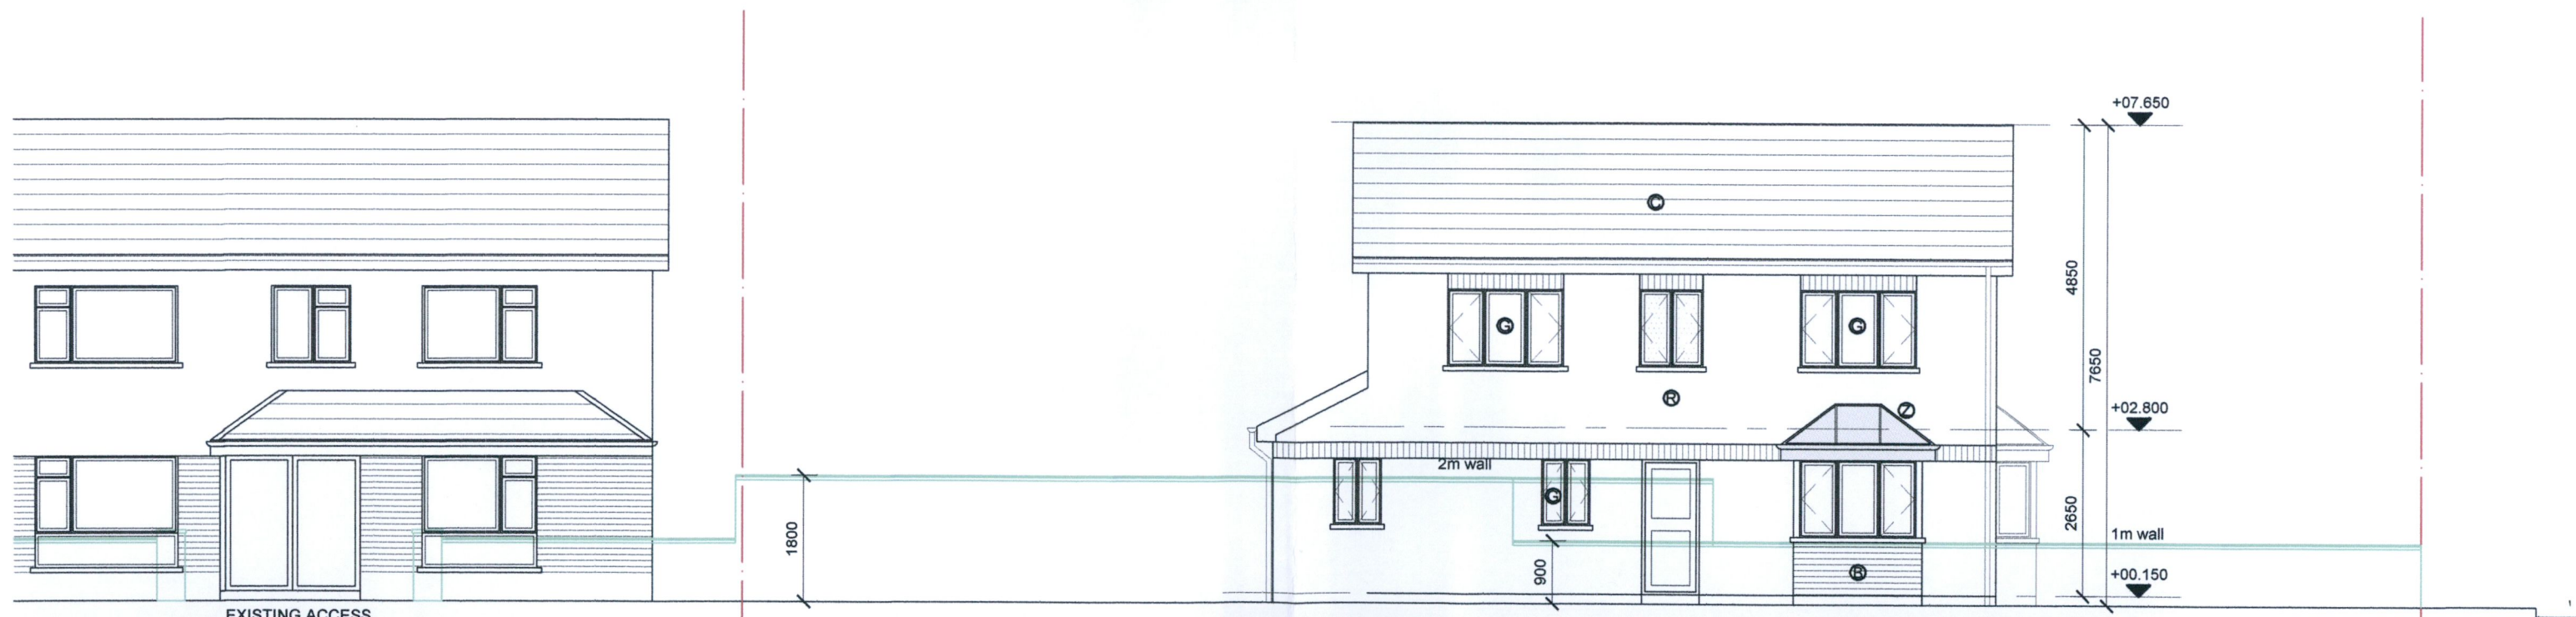

CONTIGUOUS ELEVATION ALONG WATERMEADOW DRIVE SHOWING BOUNDARY TREATMENTS
 Scale: 1:100

Project Title:
 Proposed Two Storey 4 bedroom detached dwelling to side garden at 41 Watermeadow Park, Oldbawn, Dublin 24

Drawing No: 21-AP-AI-0004
Rev: -
Drawing Title - Contiguous Elevations
Scale - as shown

This drawing is copyright © to Graham McNevin and may not be used or copied without written permission. Use only figured dimensions. Do not scale this drawing. The contractor is responsible for checking all dimensions on site. These drawings are for Planning Application or Pricing ONLY not for Construction Drawings are based on measured survey and visual inspection only. No opening up of construction or hidden areas was carried out. All construction work to be carried out in accordance with current Irish Building Regulations, Technical Guidance Documents and Acceptable Construction Details which take precedence over any information on these drawings or specifications.



architectural & planning consultants
 3 Killakee Gardens, Firhouse, Dublin 24
 ph 0877579329
 e graham@mcnevin.design.com
 www.mcnevin.design.com



NOT FOR CONSTRUCTION

Client: Rhian & Adam Riordan **Date:** OCT 2022