



PROPOSED FIRST FLOOR PLAN  
Scale 1:100

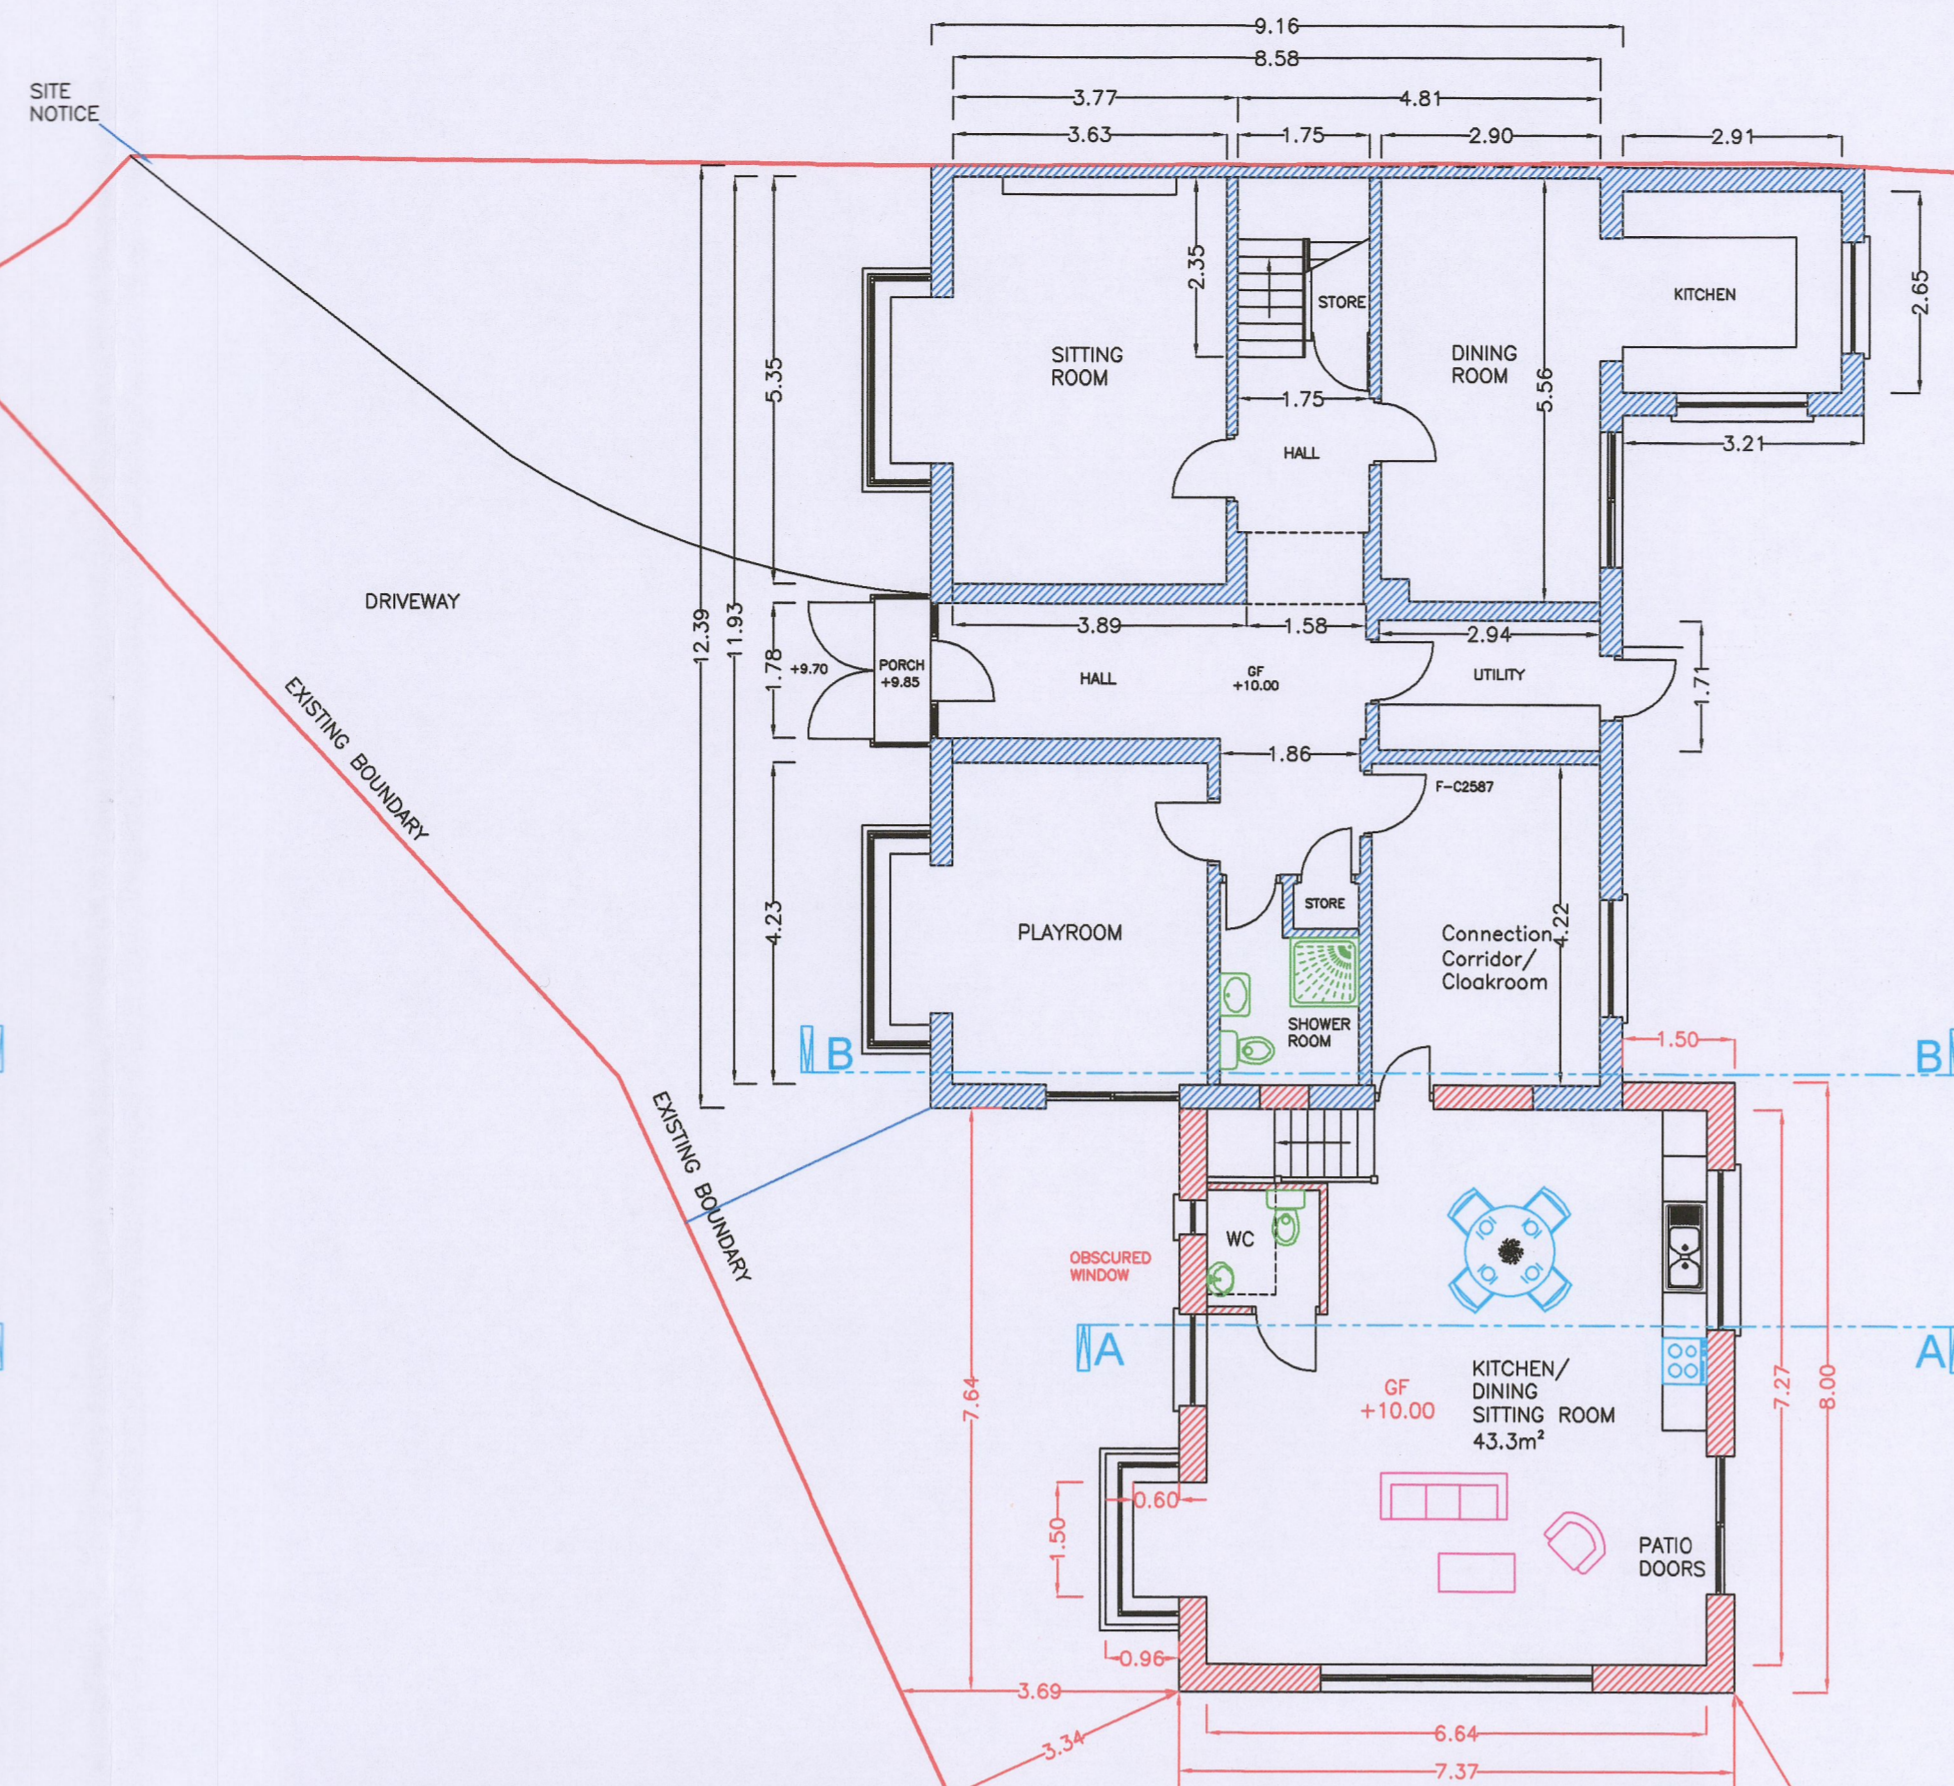


PROPOSED GROUND FLOOR PLAN  
Scale 1:100


BRE 365 Soakpit 5m from dwelling and 3m from boundary.

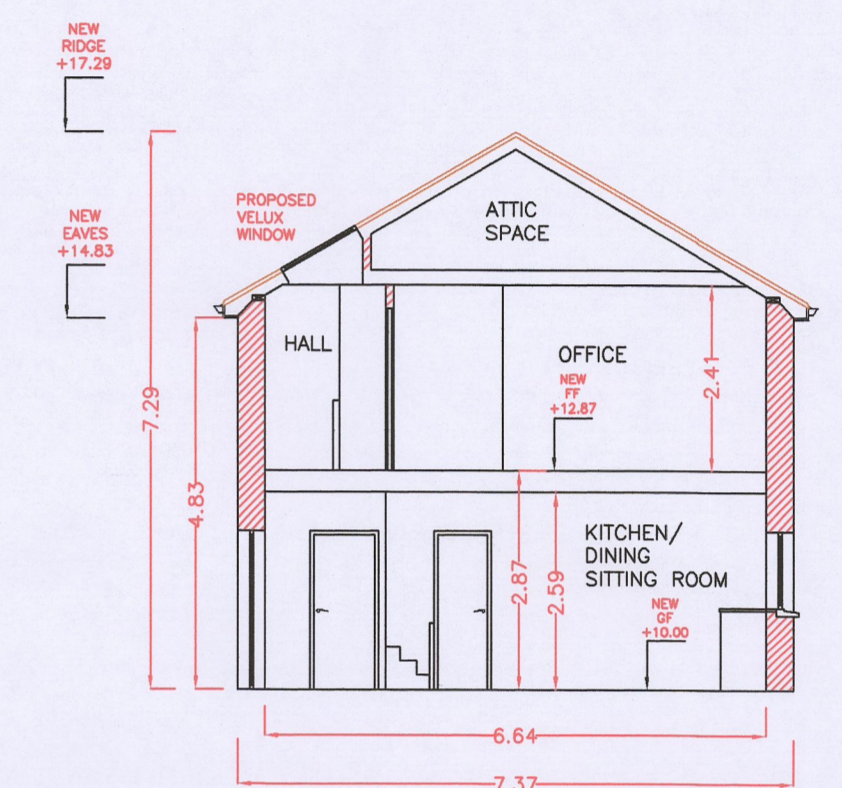


PROPOSED SECTION A-A  
Scale 1:100

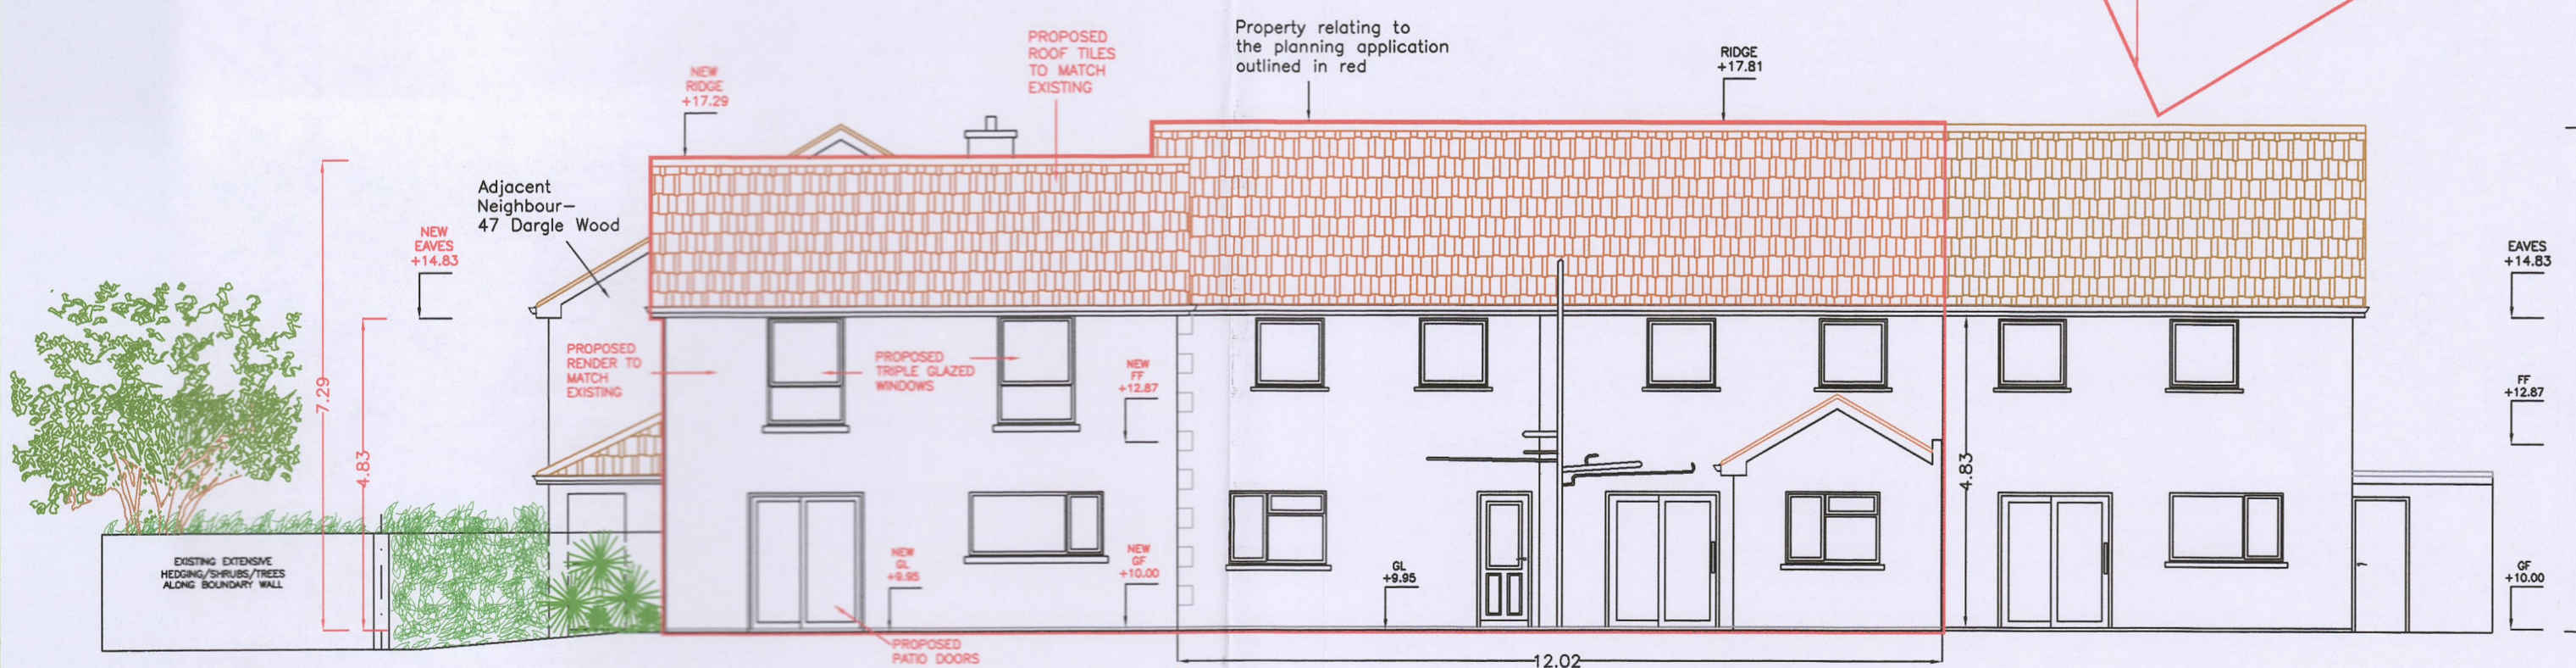

PROPOSED CONTIGUOUS EAST (REAR) ELEVATION  
Scale 1:100

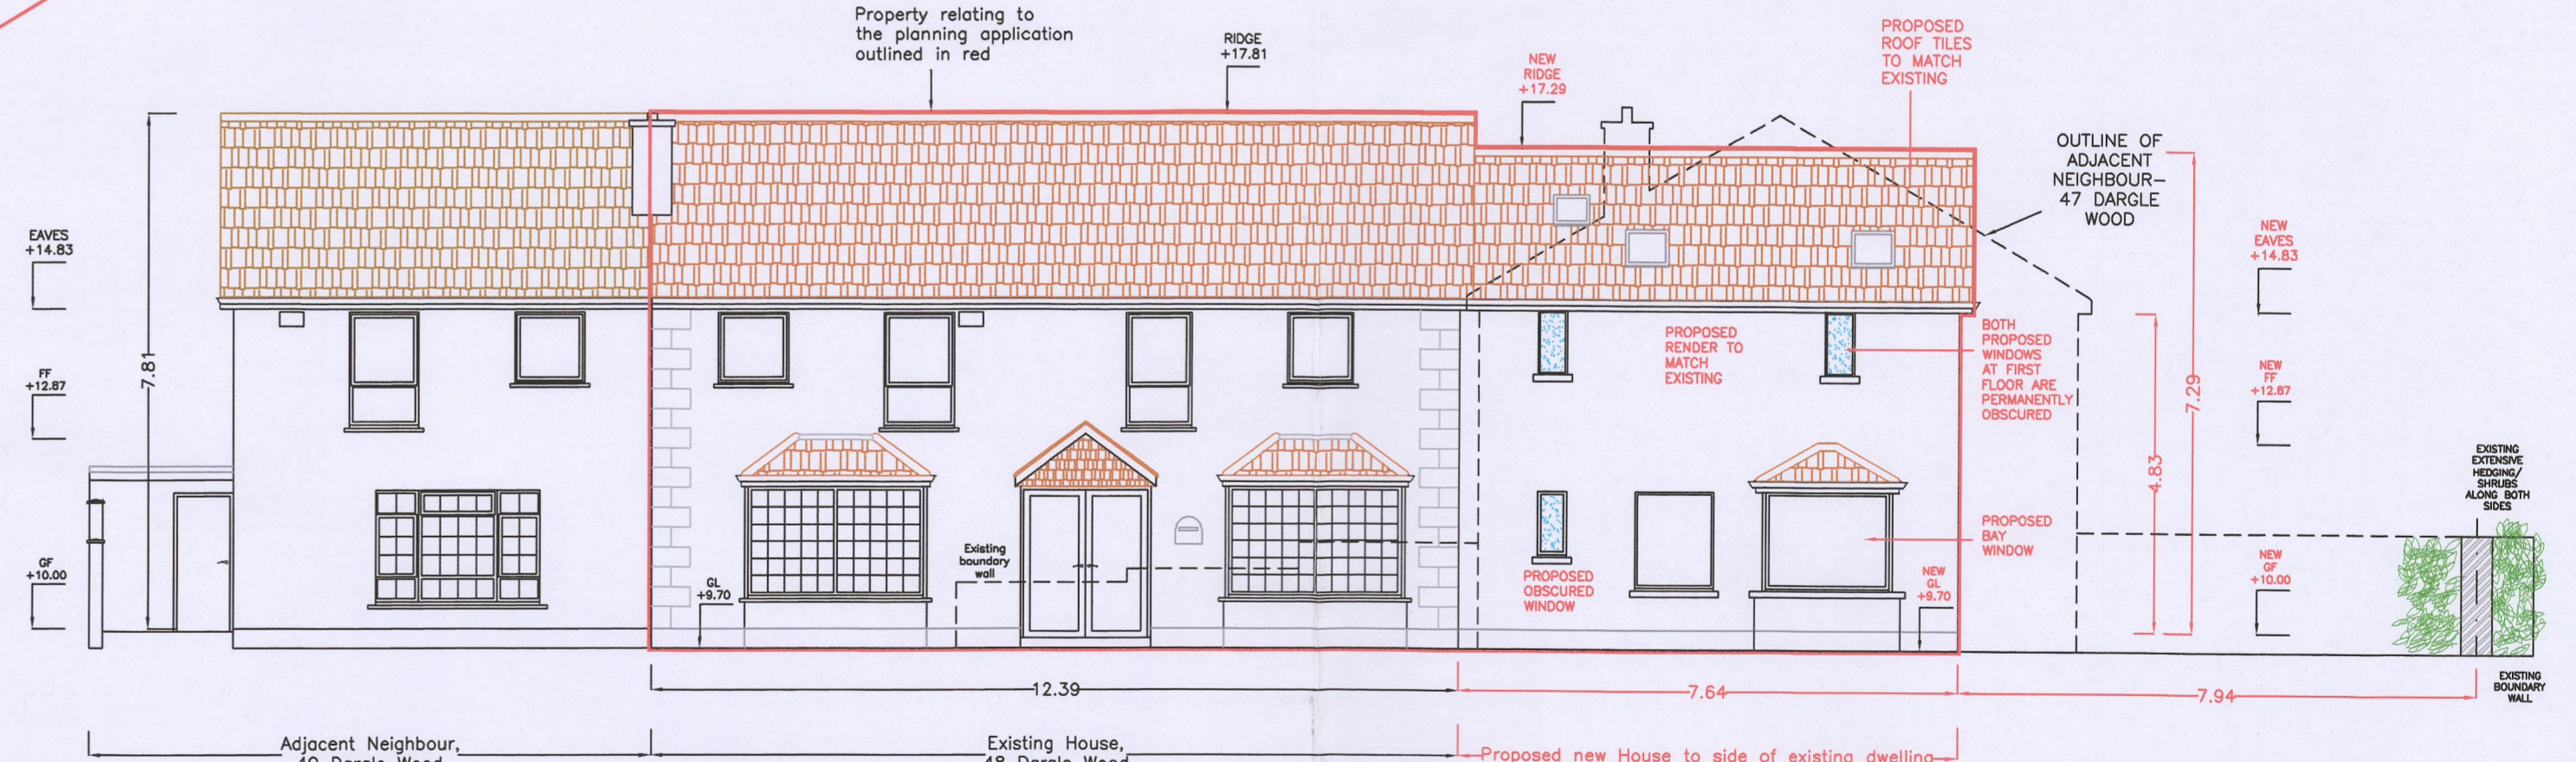


PROPOSED CONTIGUOUS WEST (FRONT) ELEVATION  
Scale 1:100

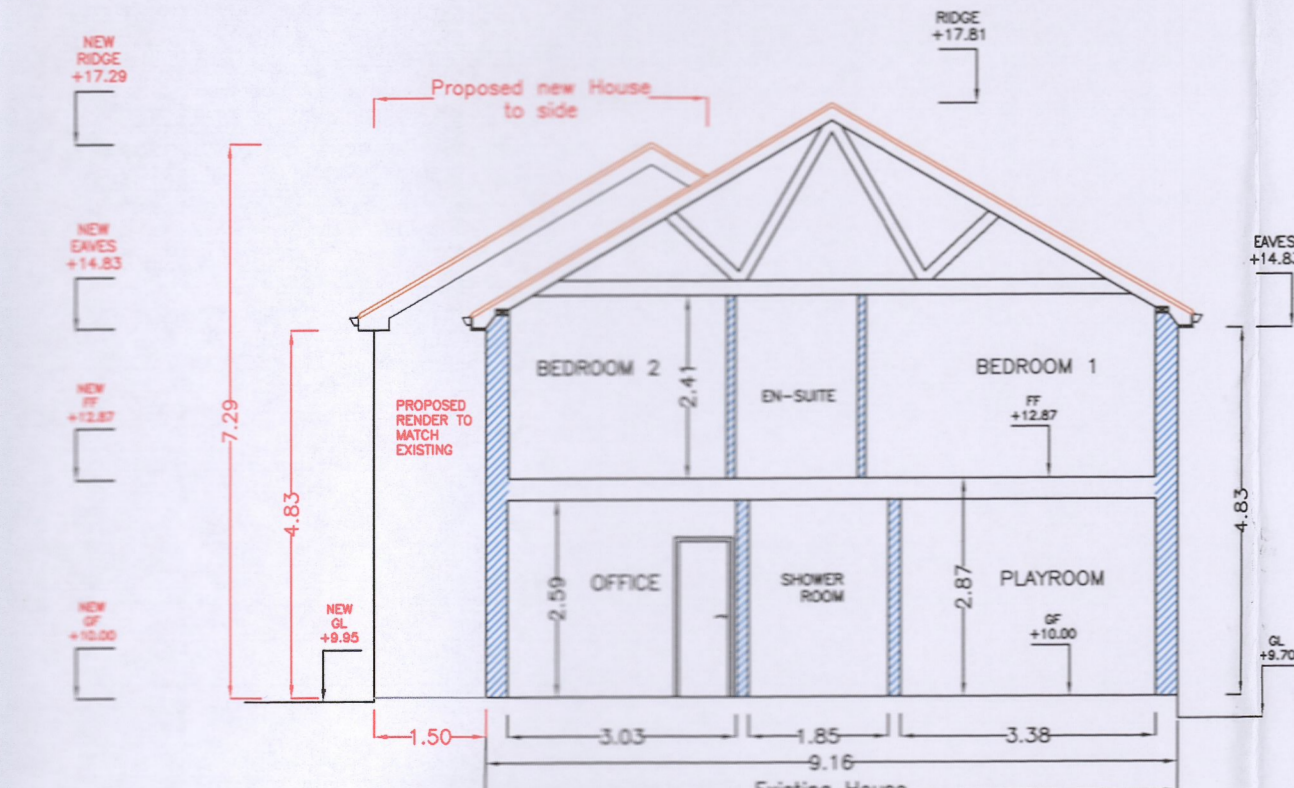


EXISTING SECTION B-B/ Proposed North Elevation  
Scale 1:100



Existing Neighbour, 47 Dargle Wood

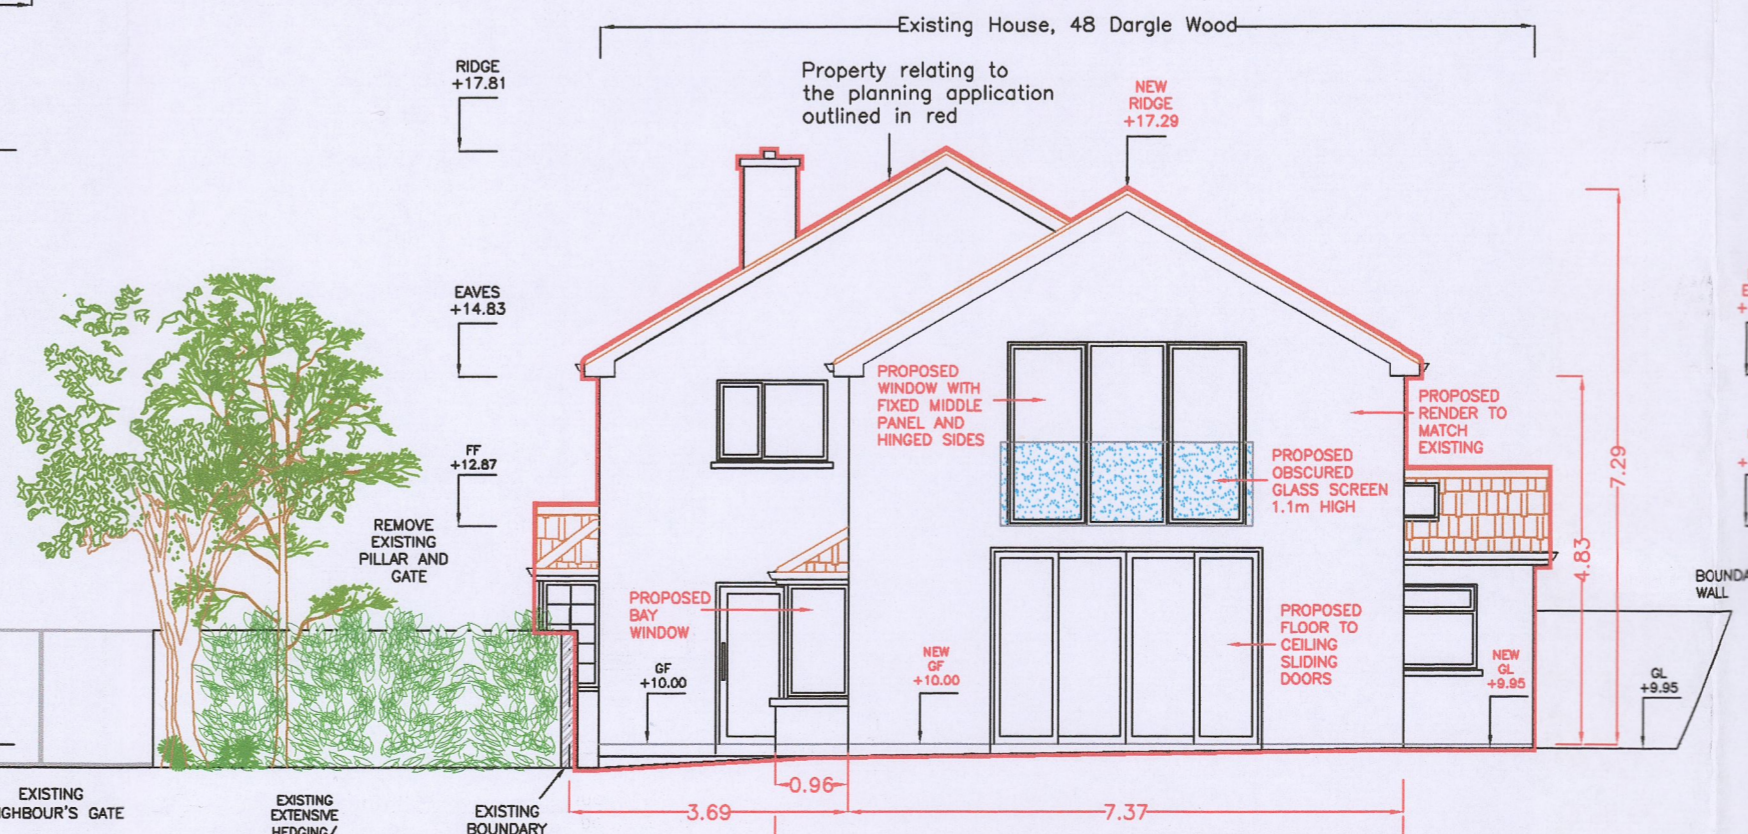

PROPOSED CONTIGUOUS SOUTH (FRONT) ELEVATION  
Scale 1:100

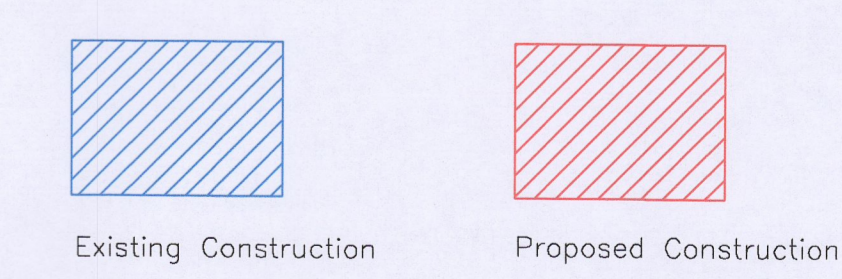

Ref.	Date:	Revision
<b>William Doran (Tech)</b> Planning & Project Management Consultant, Land & Property Surveys. Fire Services & Disability Access Consultant. 7, St. Mary's Road South, Ballybride, Dublin 4. Tel: 6630288		
Project: Proposed Extension to side of 45 Dargle Wood, Knocklyon, Dublin 16		
Drawing: Proposed Floor Plans Existing contiguous Elevations Proposed Section A-A		
Scale:	1:100	Drawing No.
Date:	28.06.22	7020-03 FI