



Floor finish to clients specification on 150mm dp. insitu slab (A393 mesh) on 150mm XtraTherm HyFloor 150PT insulation on Monarflex RMB 400 radon barrier on 50mm min. sand blinding on 200mm SR21:2014 T1 Struct or similar approved.

100mm dry-dash rendered block to match existing  
100mm cavity with full fill insulation  
100mm 7.5N solid block inner leaf  
12.5mm Plasterboard on battens with skim finish.

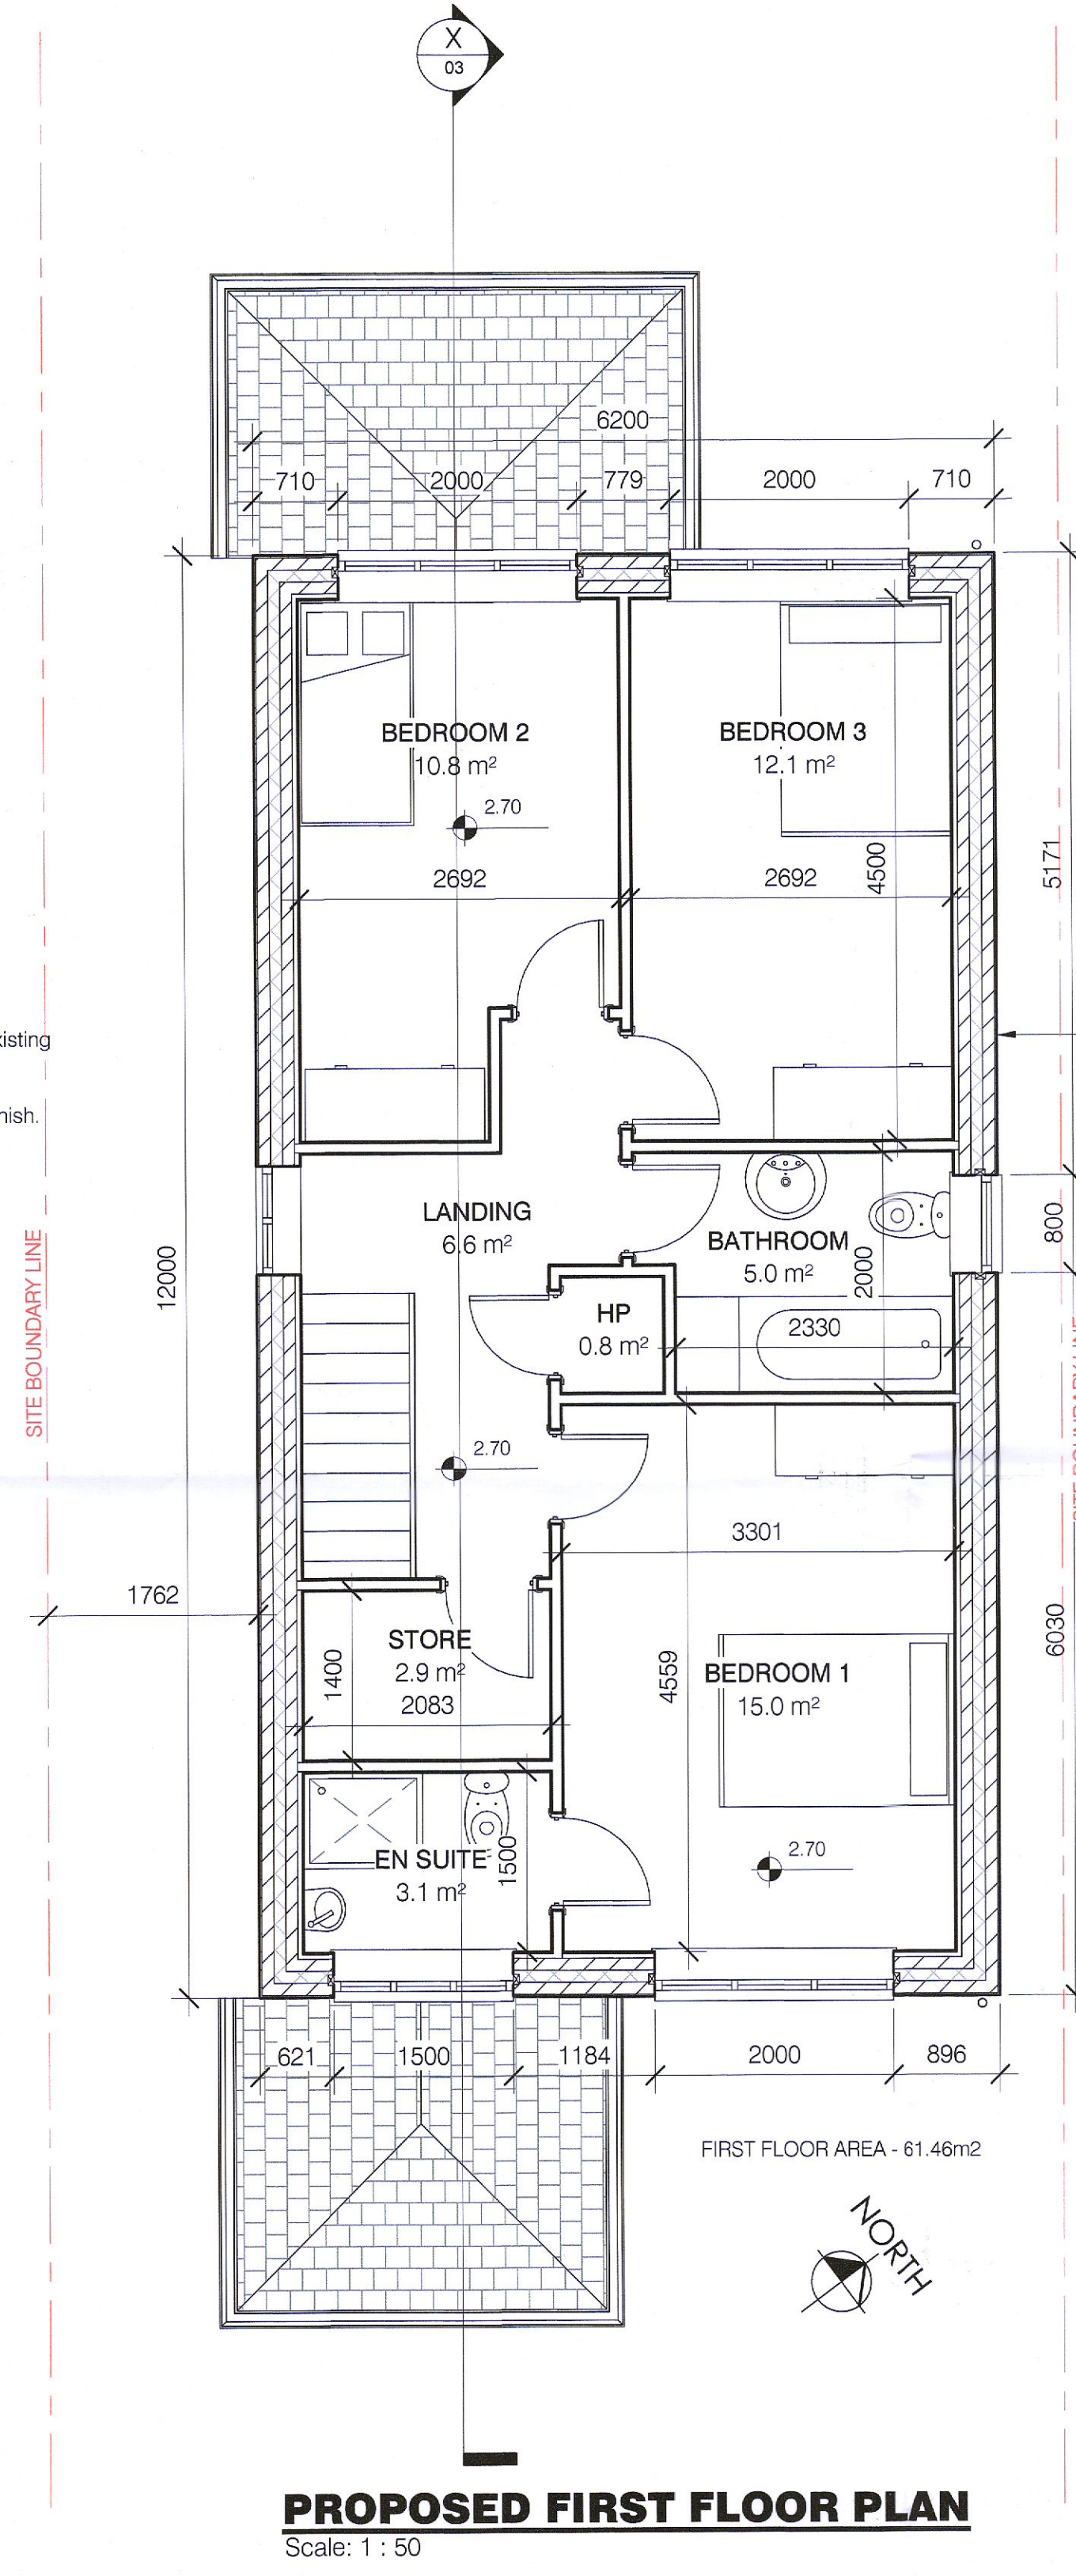

100mm dry-dash rendered block to match existing  
100mm cavity with full fill insulation  
100mm 7.5N solid block inner leaf  
12.5mm Plasterboard on battens with skim finish.

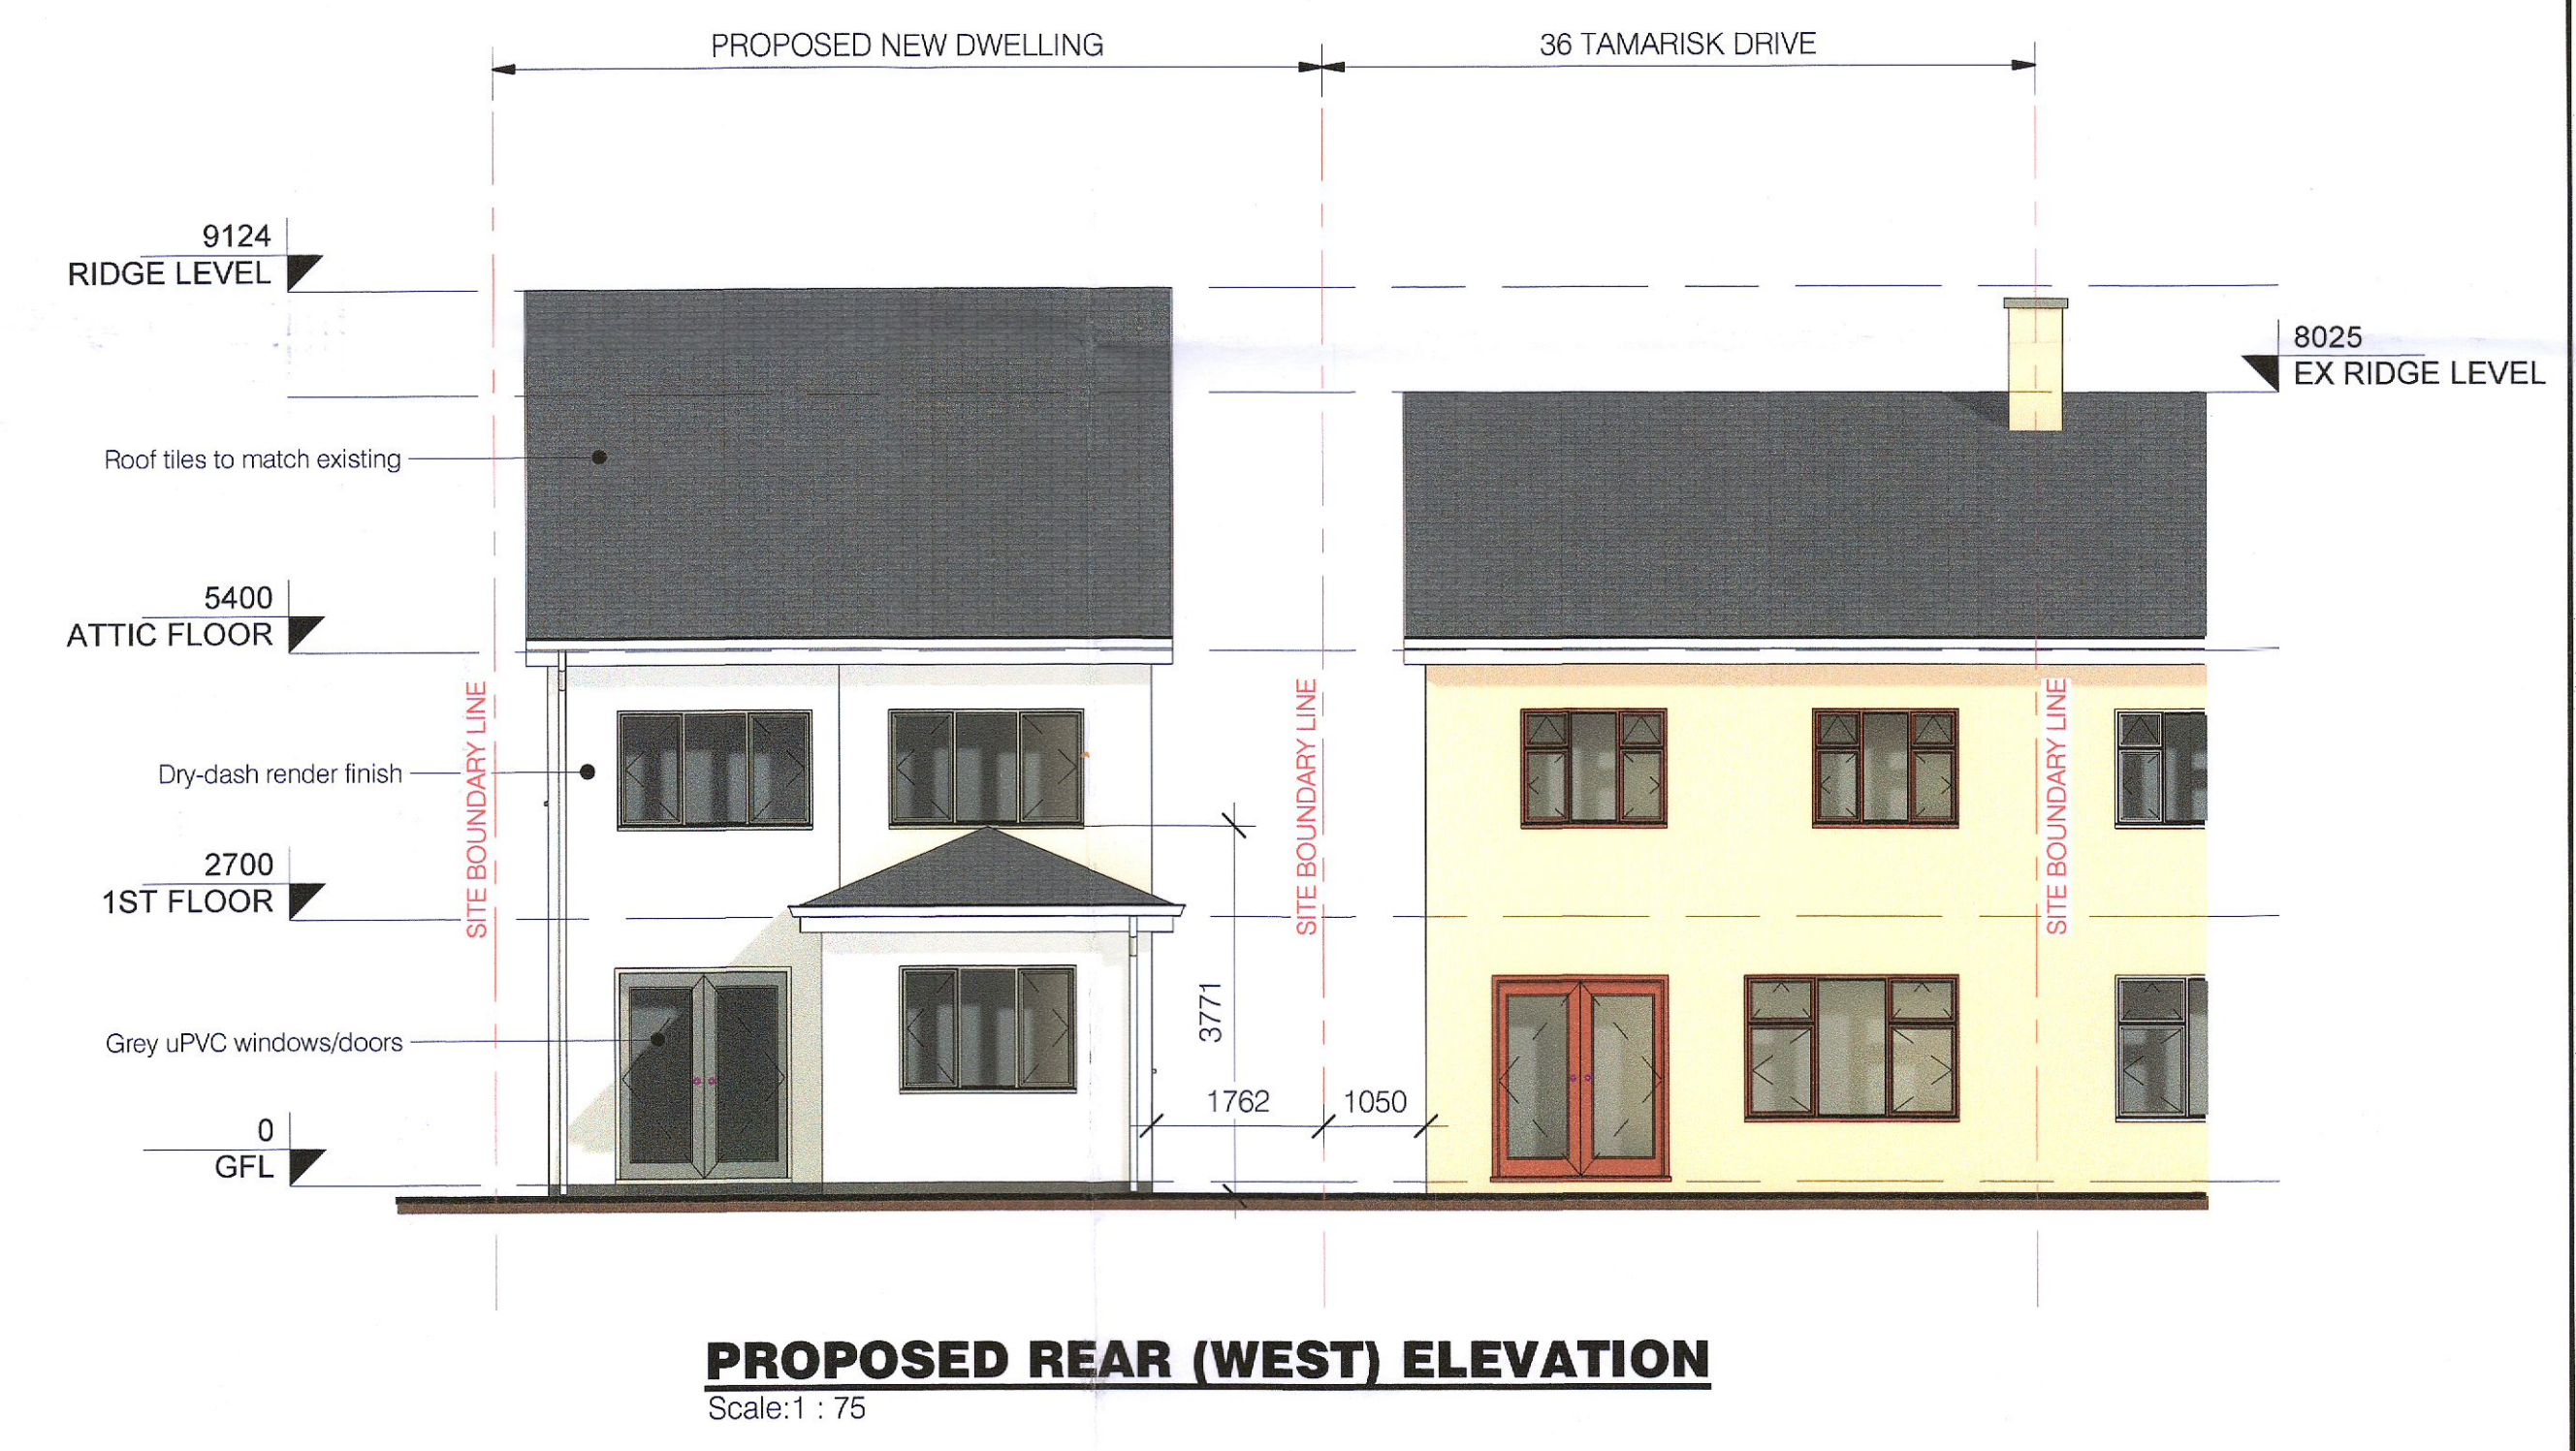

REVISIONS		Print reduction bar: 0 10 20 30 40 50 FULL SIZE SHEET SIZE A1	
ARCHITECTURAL DRAWINGS			
DESIGNED	Author	RMF	
DRAWN	Author	KD	
CHECKED	Checker	RMF	
No.	BY	DATE	DESCRIPTION

4 Robinhood Park  
Clondalkin  
Dublin 22  
D22 H923  
TEL: 083 130 5081  
email: rmfoleydesign@gmail.com

Robert M Foley & Associates  
House & Building Design

Project	DENIS MORGAN - 36 TAMARISK DRIVE, KILNAMANAGH, DUBLIN 24, D24 PHR2		
Title	PROPOSED FLOOR PLANS, FRONT & REAR ELEVATIONS		
Status	PLANNING	Project	420 Drg No. 02 Rev.