


Copyright: All rights reserved. This drawing is the property of TOT Architects and may not be reproduced or transmitted in any form or by any means, electronic, mechanical, photocopying, recording, or by any information storage and retrieval system, without the prior written permission of TOT Architects. All dimensions are to be referred to the ARCHITECT.



See DBFL Drawings for details of works to Calmount Road and Ballymount Avenue



**LEGEND**  
 SITE CONSERVATION AREA  
 GREEN INFRASTRUCTURE  
 PERMEABLE GREEN INFRASTRUCTURE  
 TOTAL GREEN SITE COVERAGE 35%

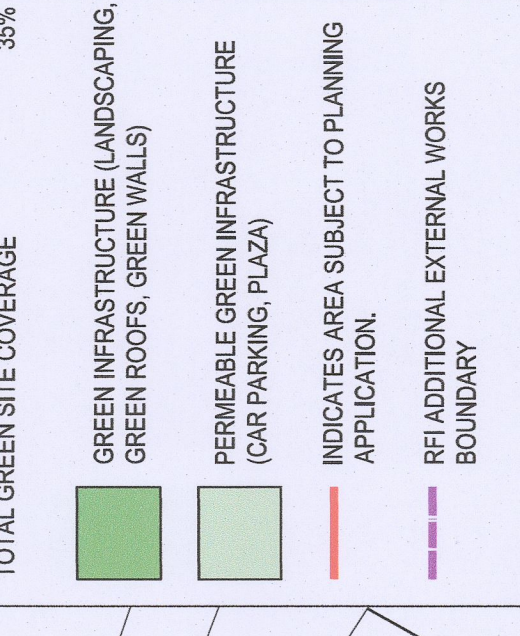

INDICATED AREAS SUBJECT TO PLANNING APPLICATION  
 RFI ADDITIONAL EXTERNAL WORKS BOUNDARY  
 NOTE: DRAWINGS SHOULD BE READ IN CONJUNCTION WITH INFORMATION TOGETHER WITH MURRAY ASSOCIATES FOR DETAIL ON LANDSCAPE ARCHITECTURE. PLEASE REFER TO DBFL DOCUMENTATION FOR SITE SERVICES CONNECTION INFORMATION

**REVISIONS**

NO.	DATE	BY	CHKD	DESCRIPTION

**TOT ARCHITECTS**  
 PROJECT: WAREHOUSING/LOGISTICS, OFFICE & CAFETERIA/RESTAURANT DEVELOPMENT CALMOUNT ROAD, BALLYMOUNT, DUBLIN 12  
 DRAWING TITLE: PROPOSED SITE PLAN GREEN SPACE COVERAGE FURTHER INFORMATION  
 DATE: 14/03/2023  
 SCALE: 1:500  
 SHEET NO: A0  
 FILE NAME: F1-153