
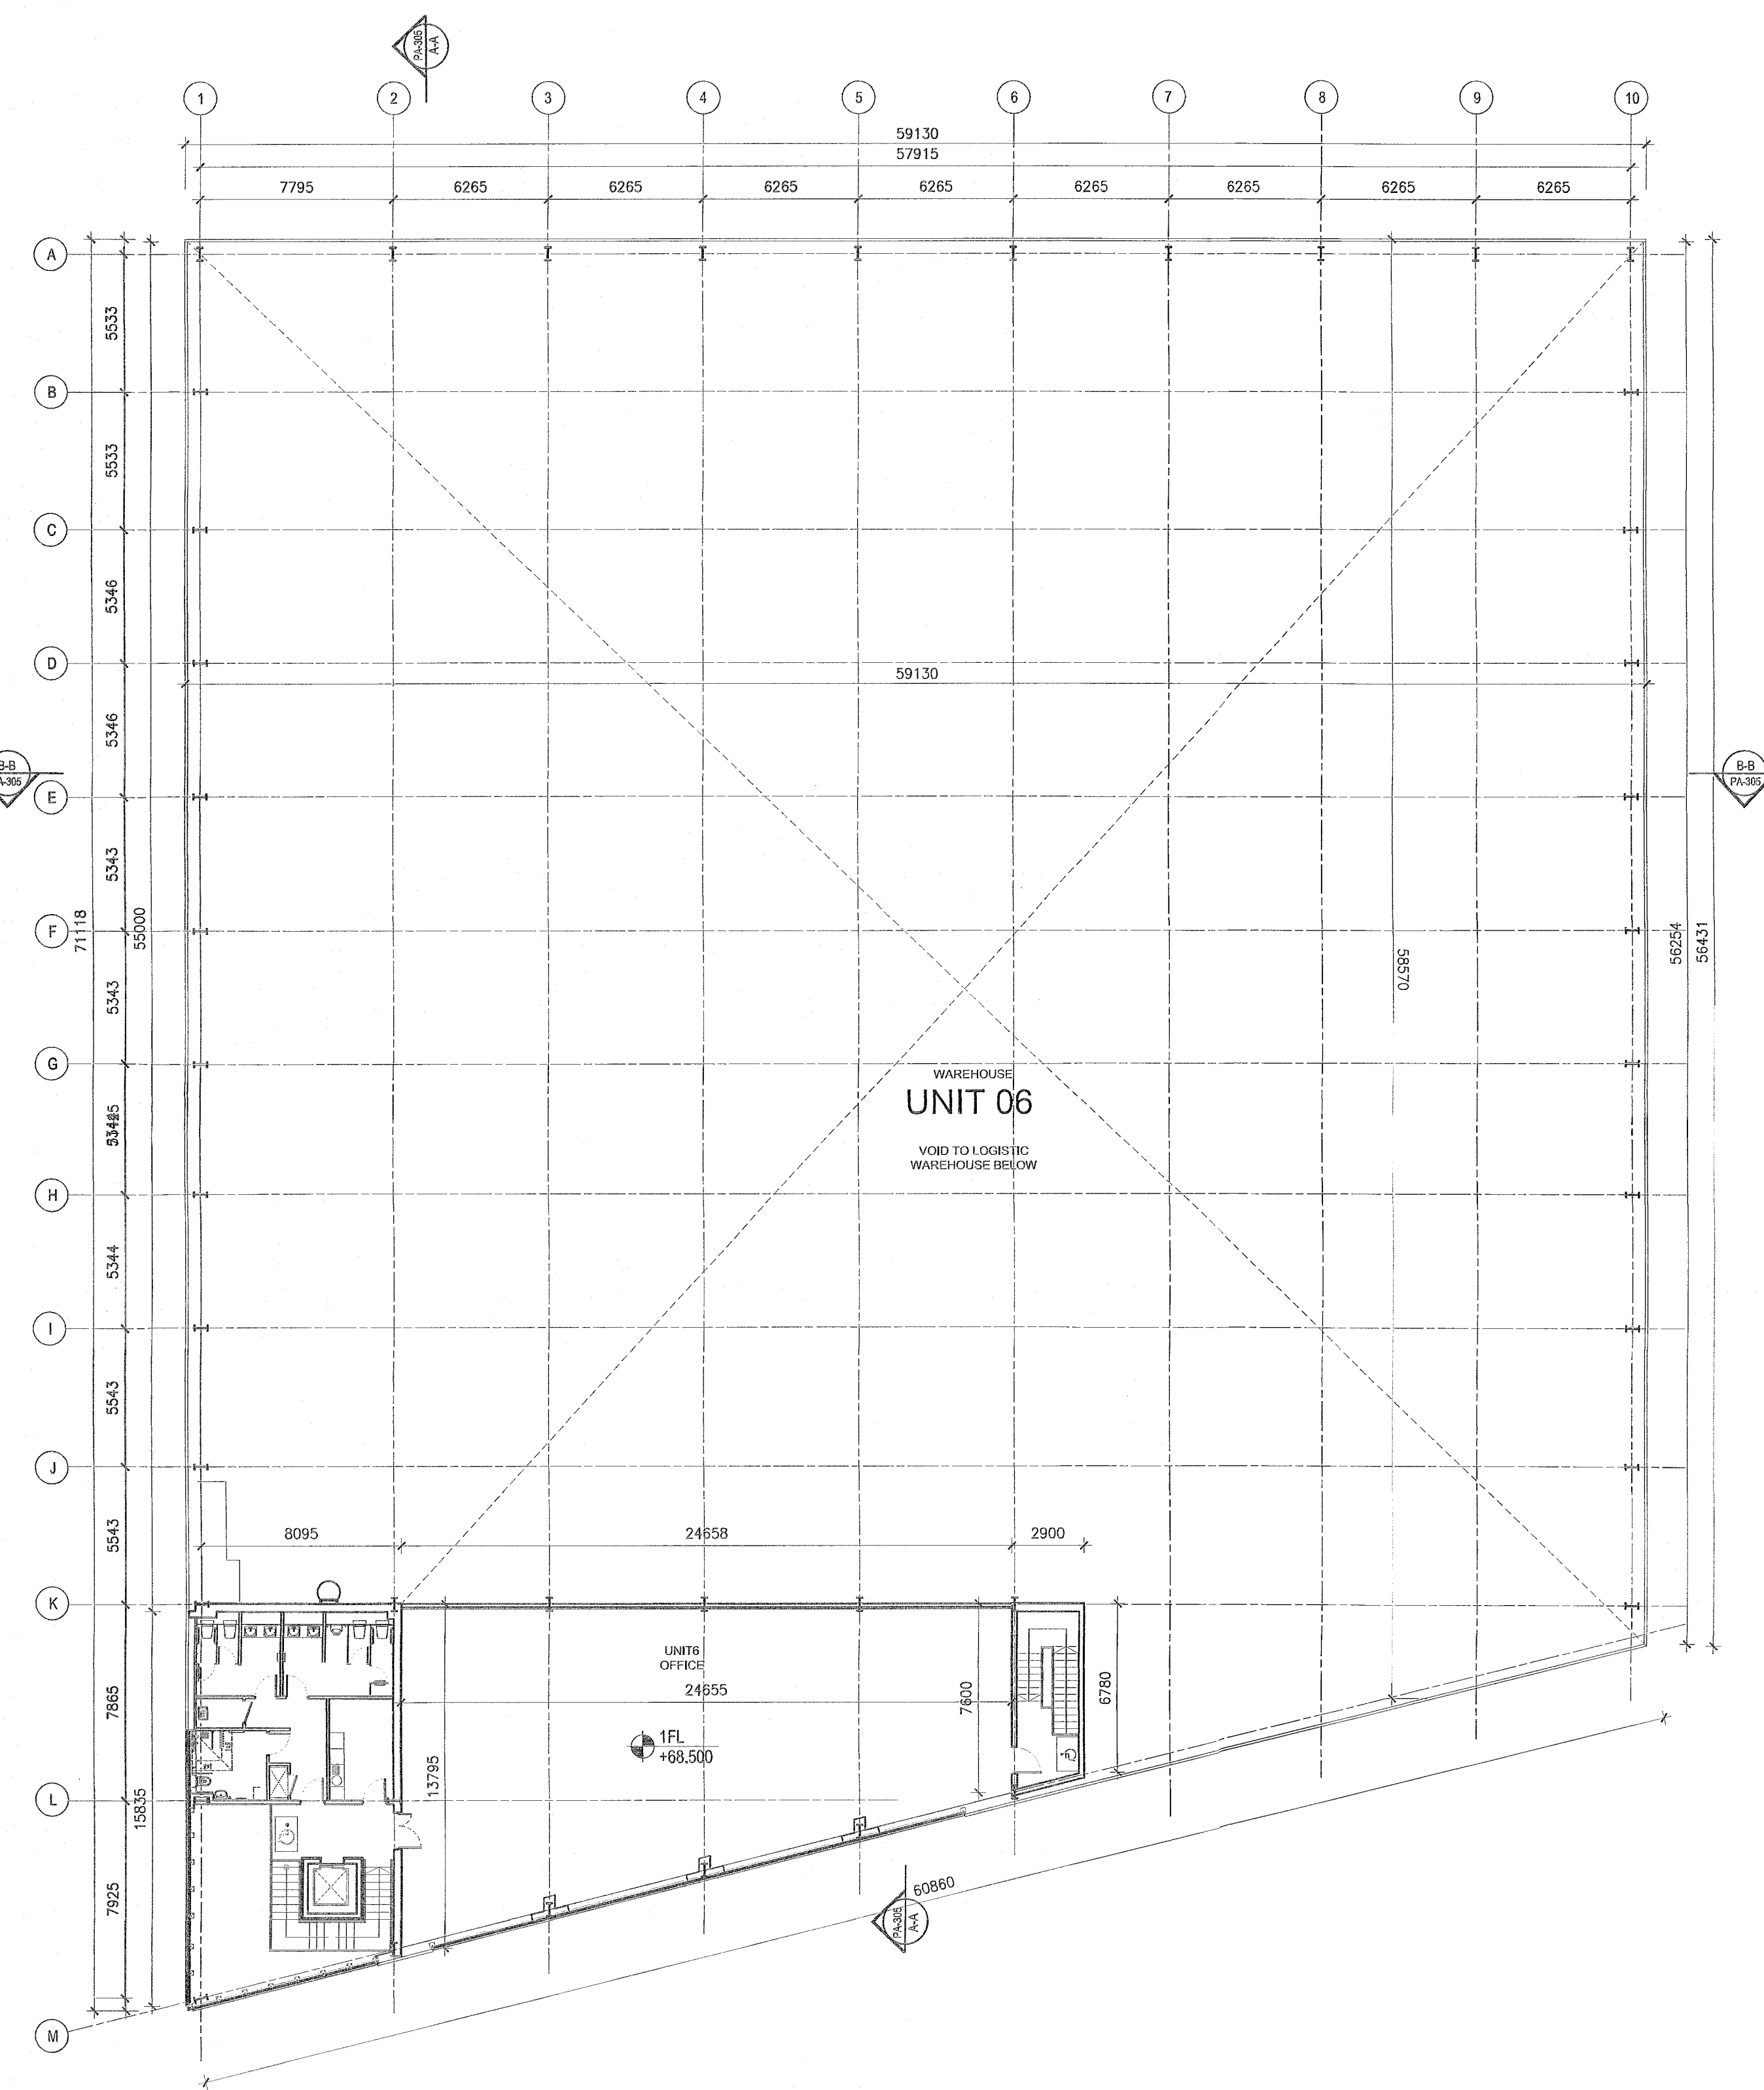


COPYRIGHT:
The design and details shown on this drawing are applicable to their project only and may not be reproduced in whole or in part or be used for any other project or purpose without the written permission of TOT Architects with whom copyright resides.
DO NOT SCALE from this drawing. Use figured dimensions. Contractor to check all dimensions on site prior to commencement of works. Any discrepancies are to be referred to the ARCHITECT.


KEY PLAN:

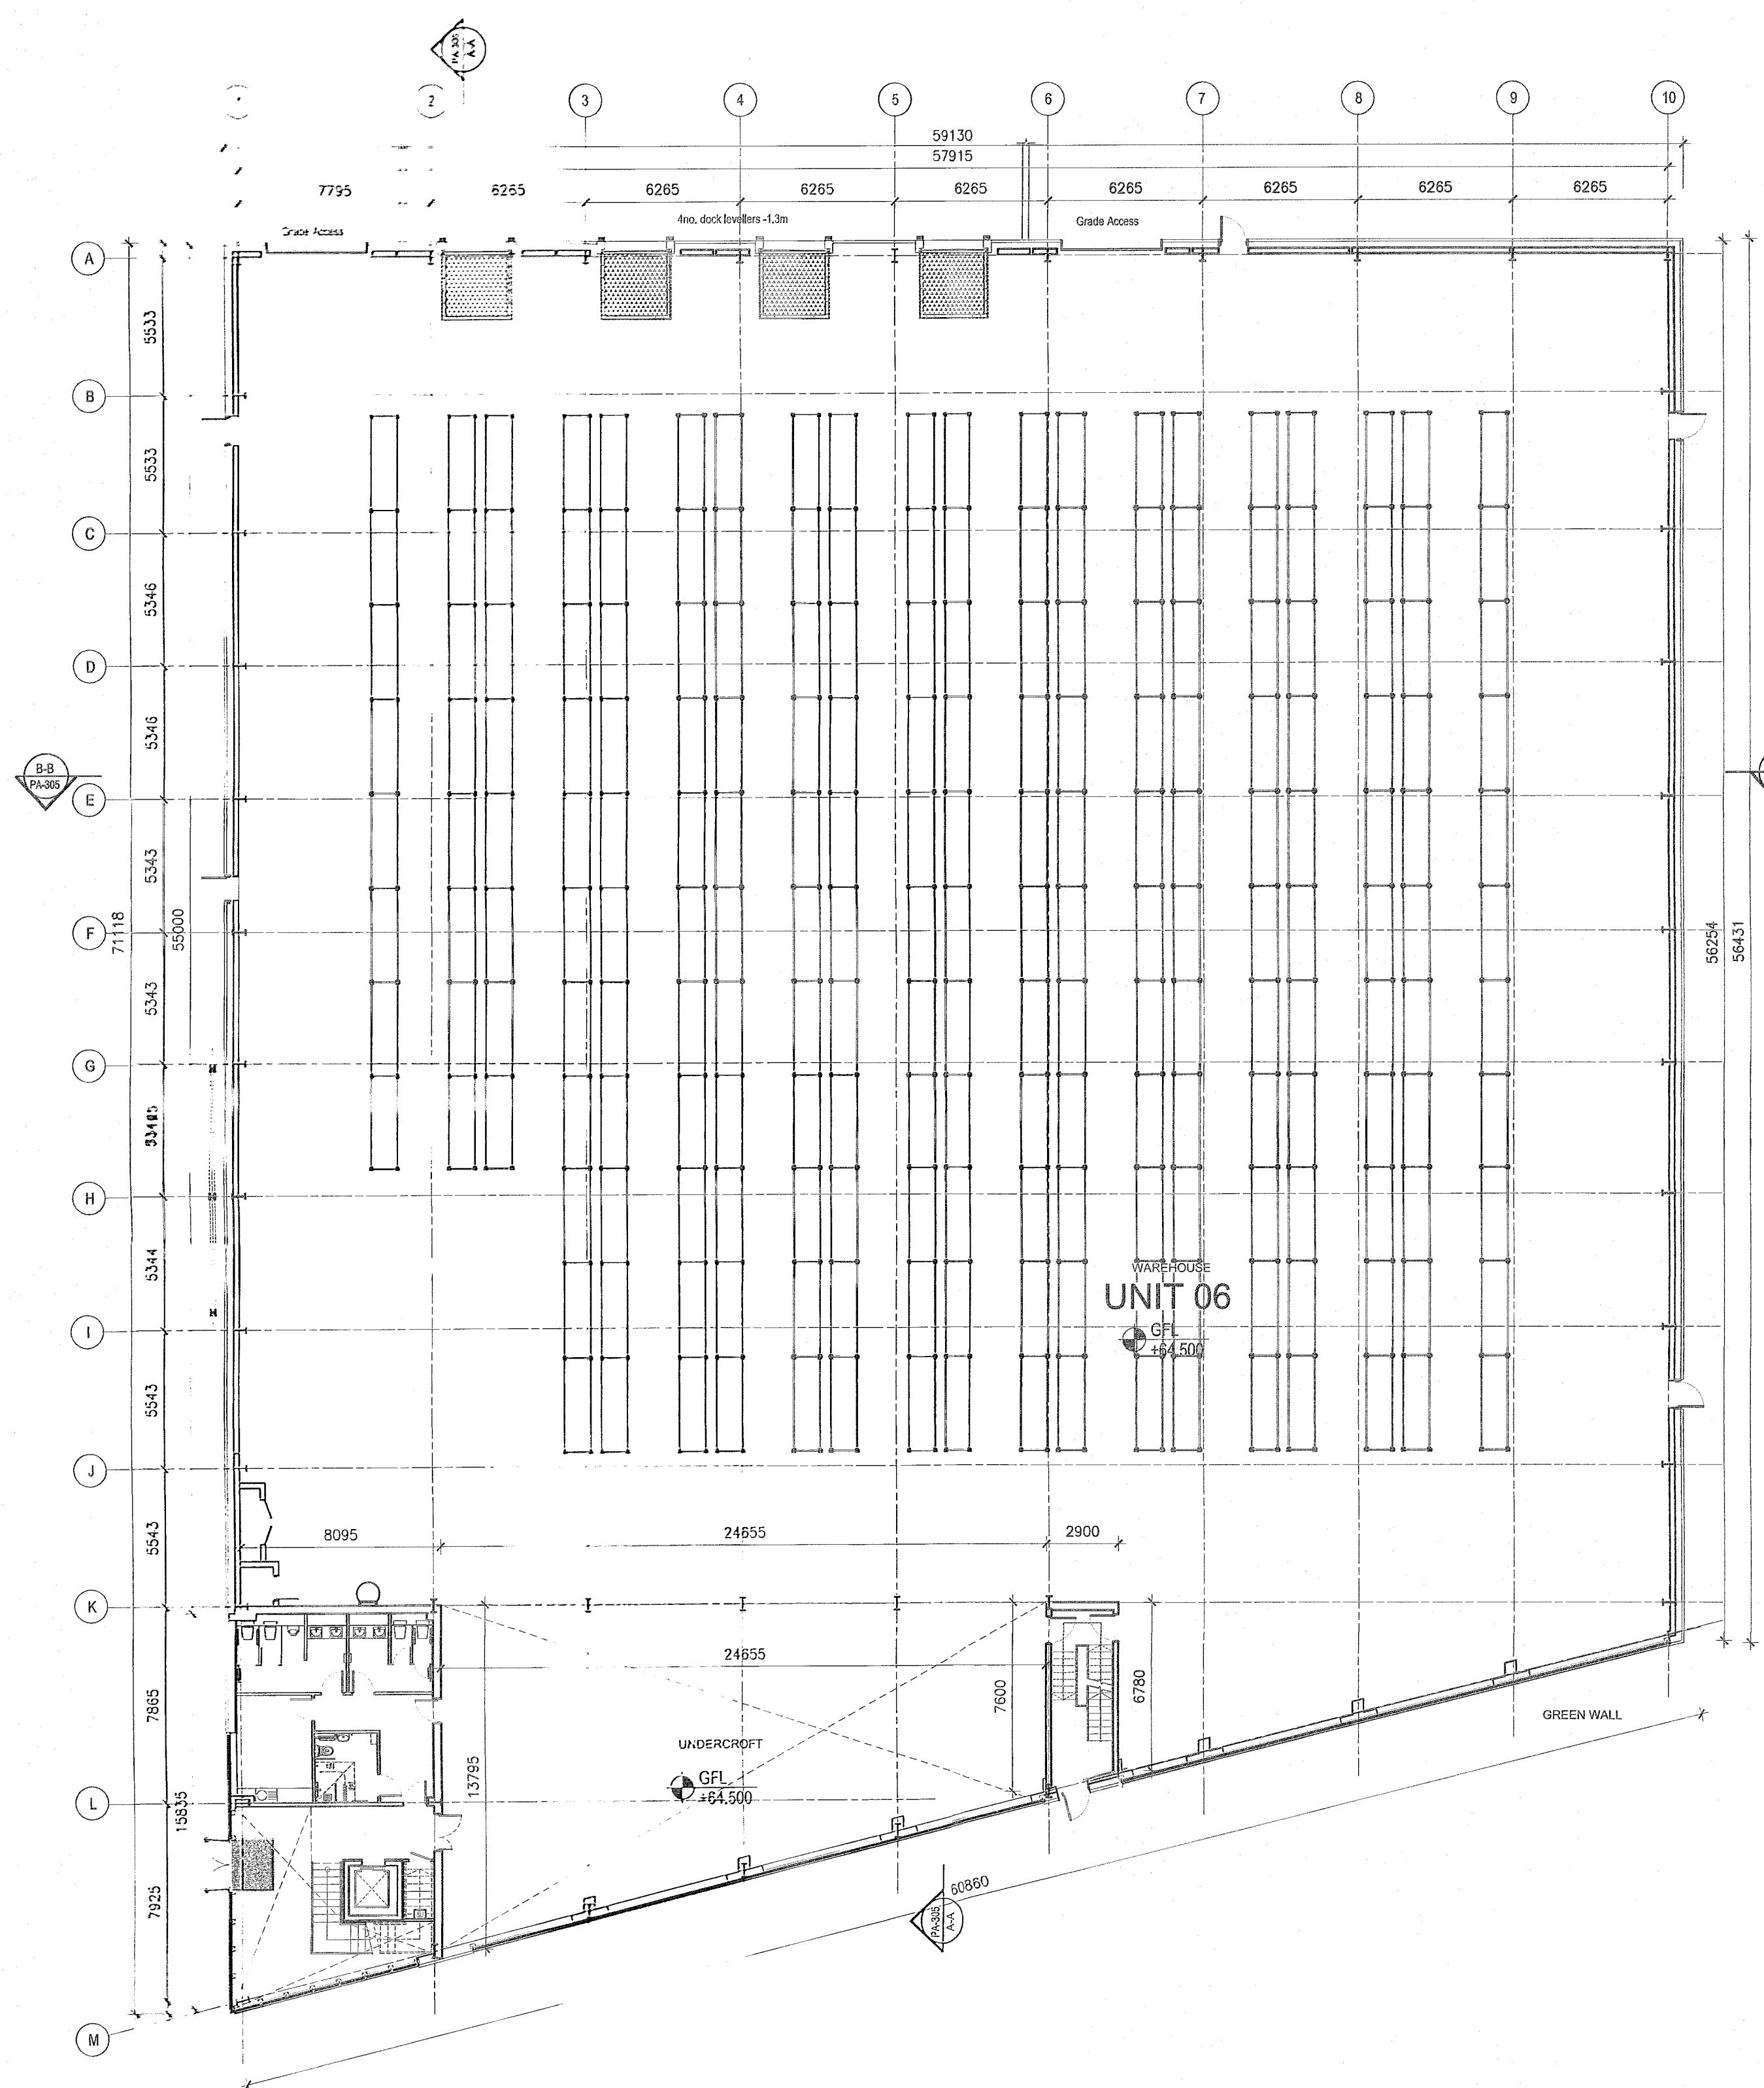

1 GROUND FLOOR PLAN
Fl-261 UNIT 06
Scale: 1:200

2 FIRST FLOOR PLAN
Fl-261 UNIT 06
Scale: 1:200

KEY SITE PLAN

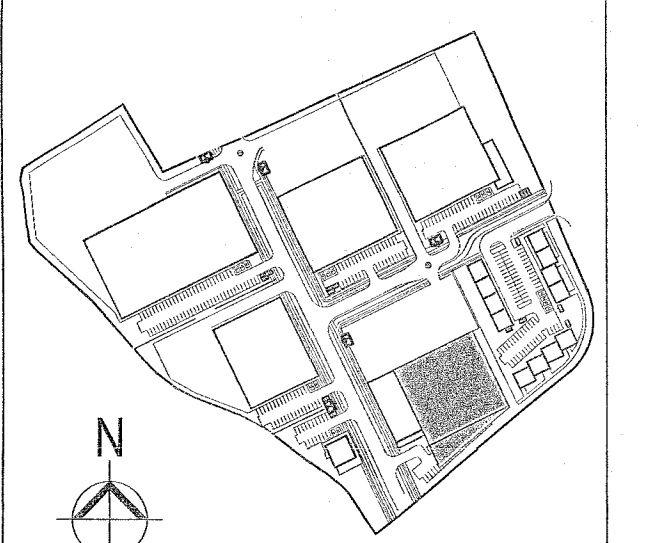

REVISIONS

DATE	REV.	BY	CHECKED	DESCRIPTION
07.09.2022	1	IM	ND	ISSUED FOR FURTHER INFORMATION

TOT ARCHITECTS

REGISTERED OFFICE: 47 Upper Mount Street, Dublin 2, D02 F8B5, Ireland
T: +353 1 705 7800
W: www.totarchitects.ie
E: info@totarchitects.ie

PROJECT: WAREHOUSING/LOGISTICS, OFFICE & CAFÉ/RESTAURANT DEVELOPMENT AT CALMOUNT ROAD, BALLYMOUNT, DUBLIN 12
STAGE: **PLANNING**

DRAWING TITLE: **UNIT 6 GROUND & FIRST FLOOR PLANS FURTHER INFORMATION**

DATE: FEB 2022 DRAWING NO.:
SCALE: 1:200 @ A1 **Fl-261**
DRAWN: IM
CHECKED: ND SHEET SIZE: REVISION:
JOB NO.: 18-42 **A1** *
FILE NAME: