


COPYRIGHT:  
The design and details shown on this drawing are applicable to their project only and may not be reproduced in whole or in part or be used for any other project or purpose without the written permission of TOT Architects with whom copyright resides.  
DO NOT SCALE from this drawing. Use figured dimensions.  
Contractor to check all dimensions on site prior to commencement of works. Any discrepancies are to be referred to the ARCHITECT.

KEY PLAN:

LEGEND

- AOV AUTOMATED OPENABLE VENT
- AH ACCESS HATCH
- PV PHOTOVOLTAIC PANELS
  
- ◻ INTEGRATED OPAQUE LIGHT PANEL IN ROOFING PANELS
- ◻ GREEN ROOF

KEY SITE PLAN

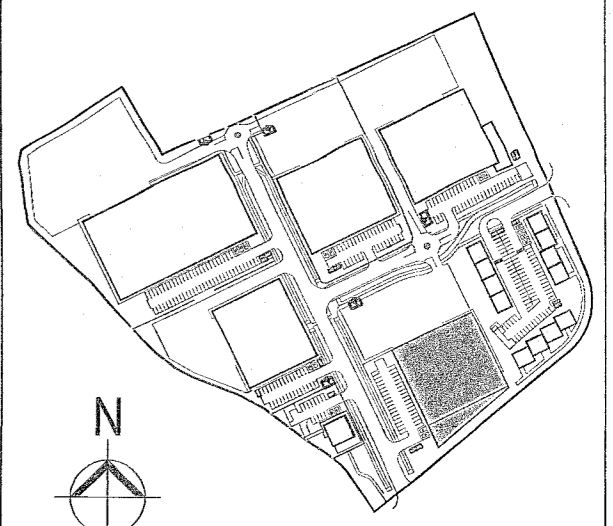

REVISIONS

DATE	REV.	BY	CHECKED	DESCRIPTION

07.09.2022 \* IM ND ISSUED FOR FURTHER INFORMATION

**TOT ARCHITECTS**

REGISTERED OFFICE: 49 Upper Mount Street, Dublin 2, D02 F8B5, Ireland  
T: +353 1 705 7800  
W: www.totarch.ie  
E: info@totarch.ie

PROJECT:  
WAREHOUSING/LOGISTICS, OFFICE & CAFÉ/RESTAURANT DEVELOPMENT  
AT CALMOUNT ROAD, BALLYMOUNT, DUBLIN 12

STAGE: **PLANNING**  
DRAWING TITLE: **UNIT 6  
ROOF PLAN  
FURTHER INFORMATION**

DATE: JUNE 2022 DRAWINGS NO.:  
SCALE: 1:200 @ A1  
DRAWN: IM  
CHECKED: ND SHEET SIZE: REVISION:  
JOB NO.: 18-42  
FILE NAME: **A1** \*

