



01 Permitted Contextual South Elevation - No Amendments Proposed  
EX 300 1:500



02 Permitted Contextual West Elevation - No Amendments Proposed  
EX 300 1:500

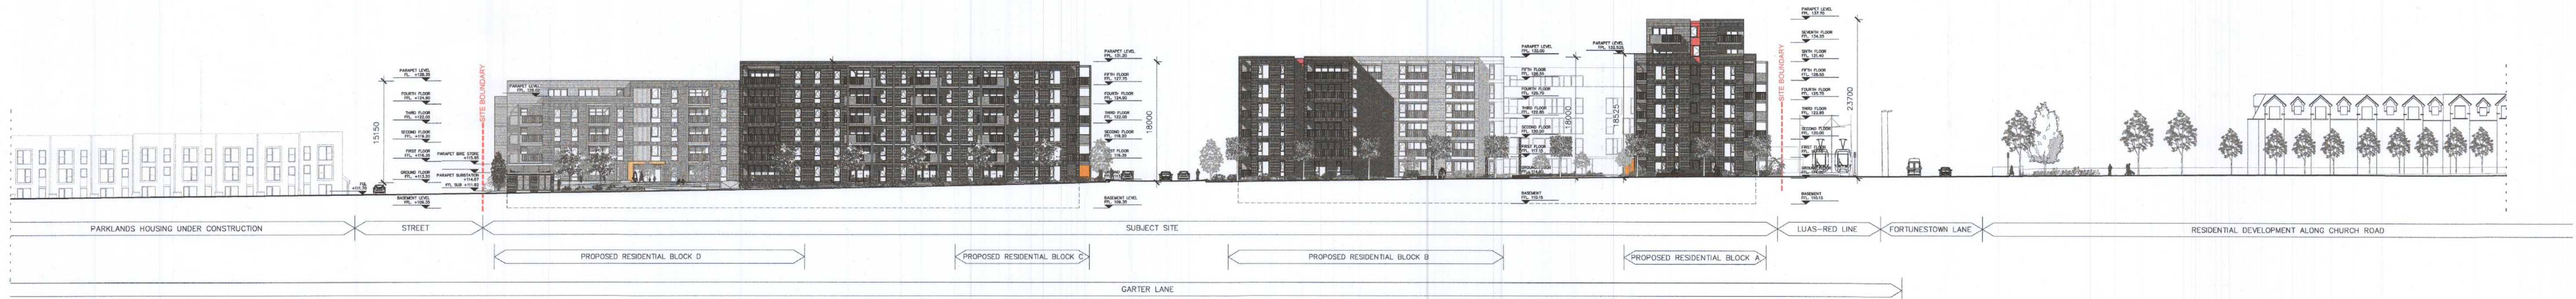

03 Permitted Contextual North Elevation  
EX 300 1:500

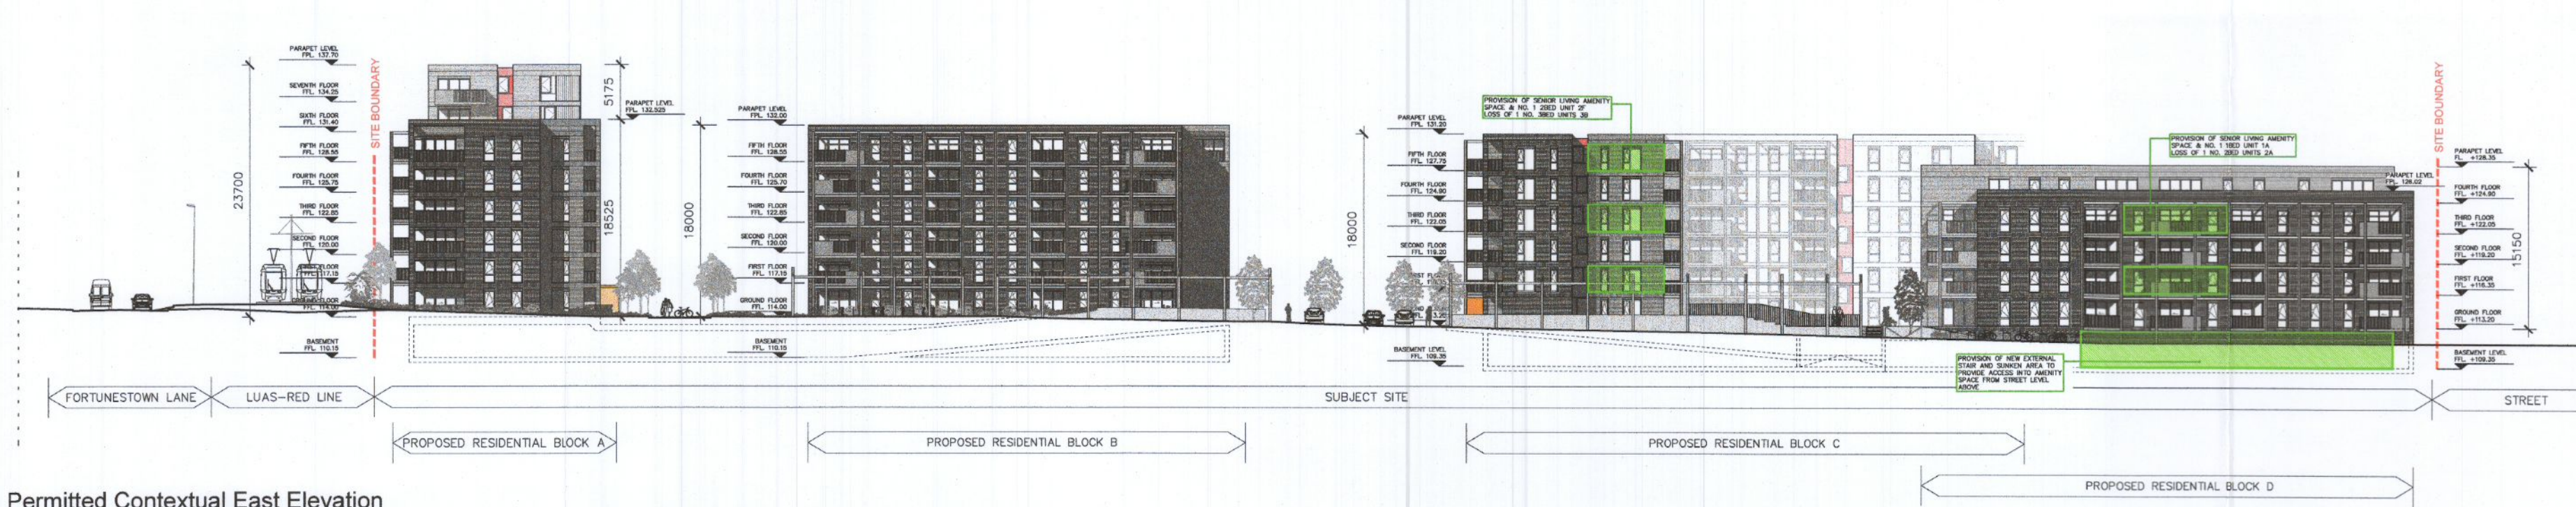

04 Permitted Contextual East Elevation  
EX 300 1:500



ISSUED FOR PLANNING ONLY, NOT FOR CONSTRUCTION

NOTES:  
Do not scale from this drawing.  
Any discrepancies found on site to be reported to Darmody Architects immediately.  
Any discrepancies found on drawings to be reported to Darmody Architects immediately.  
Refer to engineer's drawings for structural details.  
All dimensions sized to blockwork.

Rev.	Description	Date	Initials

DRAWING KEY	
<span style="border: 1px solid green; display: inline-block; width: 10px; height: 10px;"></span>	Area Subject to Material Amendments
<span style="border-top: 1px dashed red; display: inline-block; width: 10px;"></span>	Delineates Site Boundary
<span style="border-top: 1px dashed blue; display: inline-block; width: 10px;"></span>	Delineates Existing Site Topography/ Ground Line

SCALE BAR	
0	20

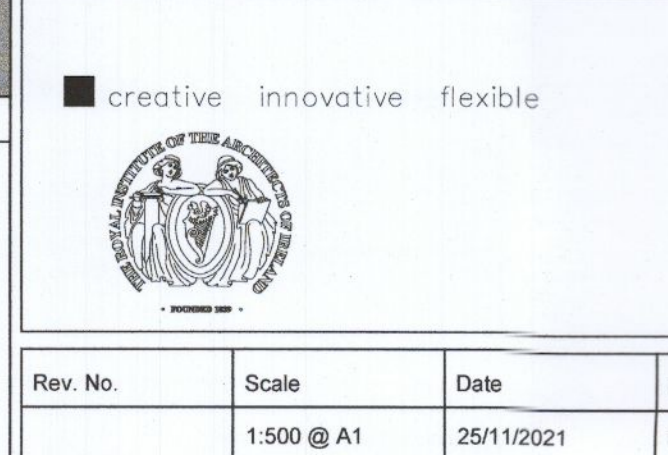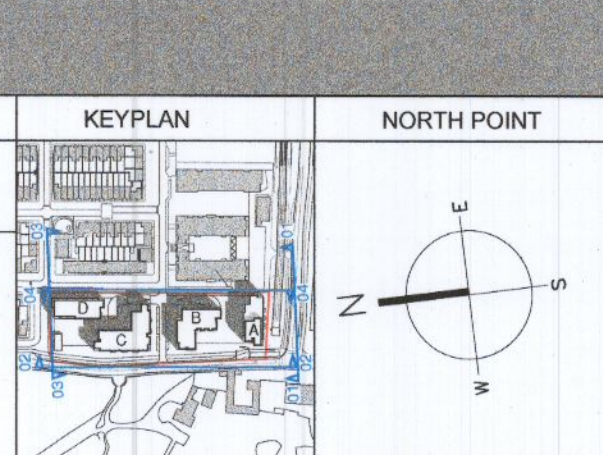

creative innovative flexible

**darmody**  
architecture

91 Townsend Street, Dublin 2  
353 1 672 9907  
info@darmodyarchitecture.com  
darmodyarchitecture.com

Project Proposed Material Amendments to ABP-308088-20 Garter Lane, Saggart, Co. Dublin	
Title Permitted Contextual South, West, North & East Elevations	
Client Cape Wrath ULC	
Dwg. No. EX-300	Job No. 19036

Rev. No.	Scale	Date	Drn. By	Chkd. By	Issue
	1:500 @ A1	25/11/2021	Marco Pittamiglio	Tim Darmody	PLANNING

No Amendments proposed at Contextual West & South Elevations