




01 Permitted Contextual South Elevation - No amendments Proposed
EX 302 1:200



02 Permitted Contextual West Elevation 01 - No amendments Proposed
EX 302 1:200

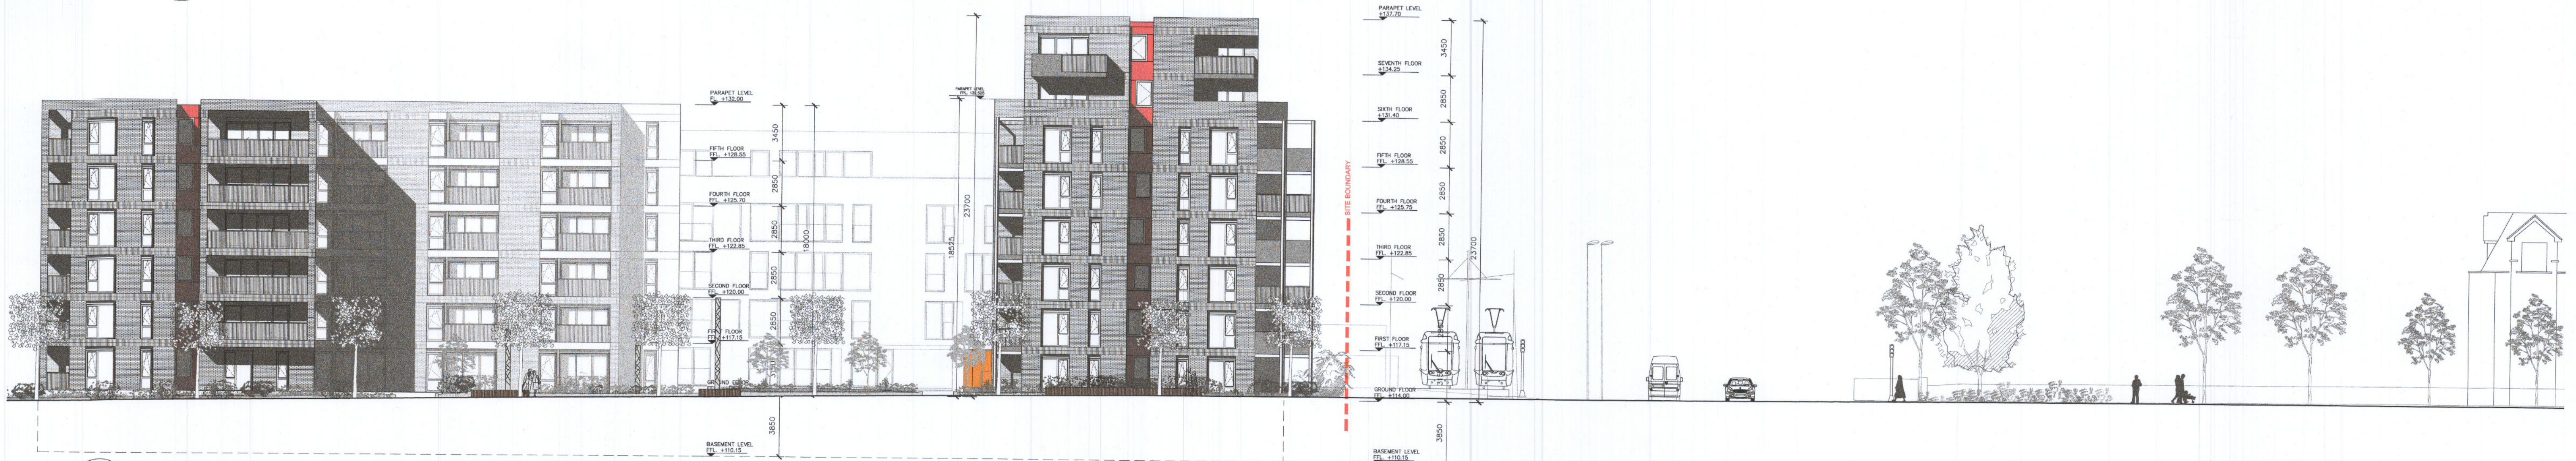

03 Permitted Contextual West Elevation 02 - No amendments Proposed
EX 302 1:200

ISSUED FOR PLANNING ONLY, NOT FOR CONSTRUCTION

<p>NOTES:</p> <p>Do not scale from this drawing.</p> <p>Any discrepancies found on site to be reported to Darmody Architects immediately.</p> <p>Any discrepancies found on drawings to be reported to Darmody Architects immediately.</p> <p>Refer to engineers drawings for structural details.</p> <p>All dimensions sized to blockwork.</p>		<p>Rev. Description. Date. Initials.</p>		<p>DRAWING KEY</p> <p>No Amendments Proposed</p> <p>----- Delineates Site Boundary</p> <p>----- Delineates Existing Site Topography/ Ground Line</p>		<p>SCALE BAR</p> <p>0 10 20m</p>		<p>DRAWING KEY</p> <p>NORTH POINT</p>		<p>creative innovative flexible</p> <p>darmody architecture</p> <p>91 Townsend Street, Dublin 2 353 1 672 9907 info@darmodyarchitecture.com darmodyarchitecture.com</p>		<p>Project: Proposed Material Amendments to ABP-308088-20 Garter Lane, Saggart, Co. Dublin</p> <p>Title: Permitted South & West Contextual Elevations</p> <p>Client: Cape Wrath ULC</p>	
<p>Note: All Drawings to be read in conjunction with Landscape Architects - Murray & Associates Landscape Architects</p> <p>XREF'S CAD REF.</p>										<p>Rev. No. Scale Date Dm. By Chkd. By Issue</p> <p>1:200 @ A1 25/11/2021 Marco Pittamiglio Tim Darmody PLANNING</p>		<p>Dwg. No. EX-302 Job No. 19036</p>	