





01 West Elevation
D-EX-300 1:200




02 South Elevation
D-EX-300 1:200

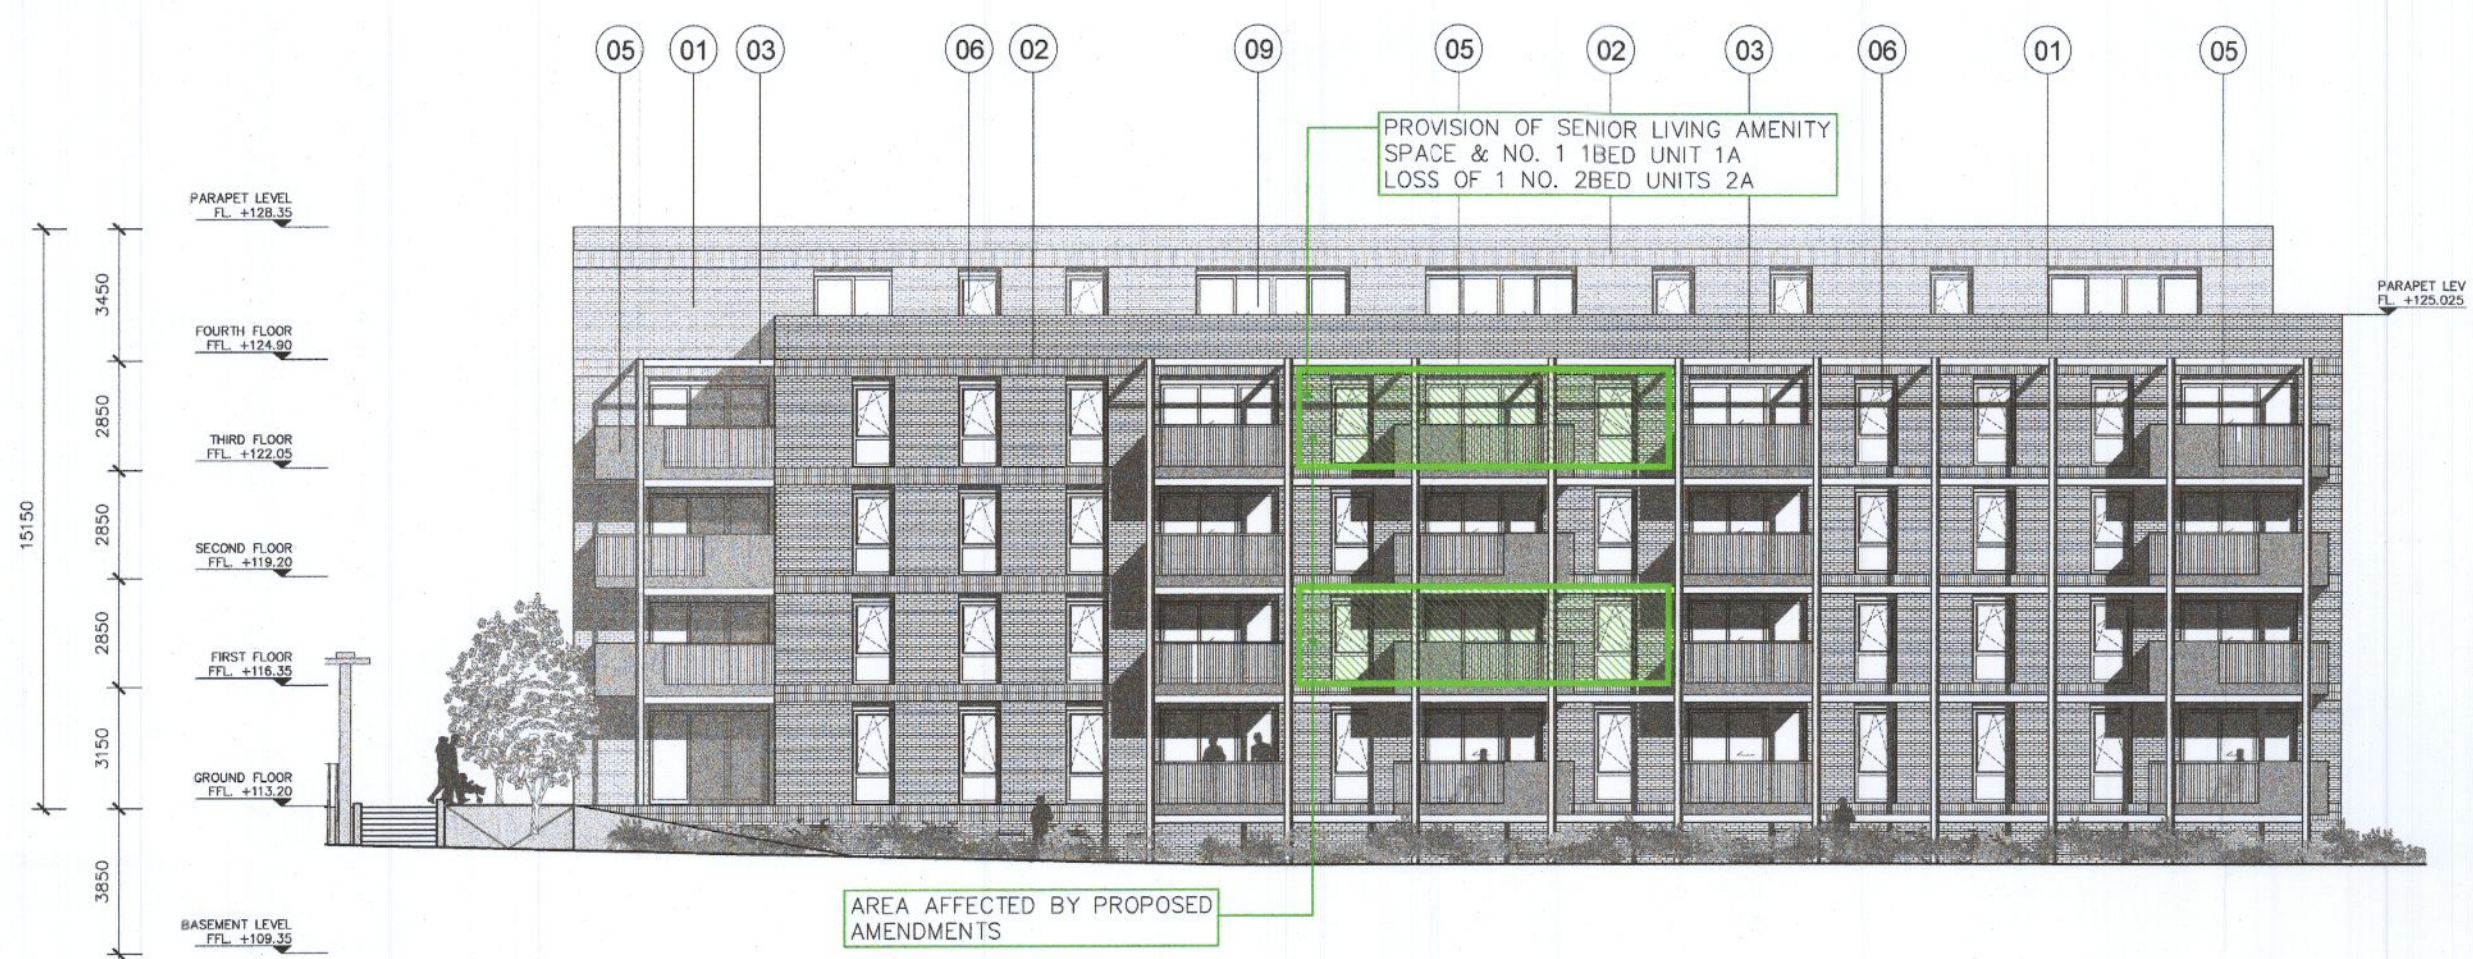

03 East Elevation
D-EX-300 1:200

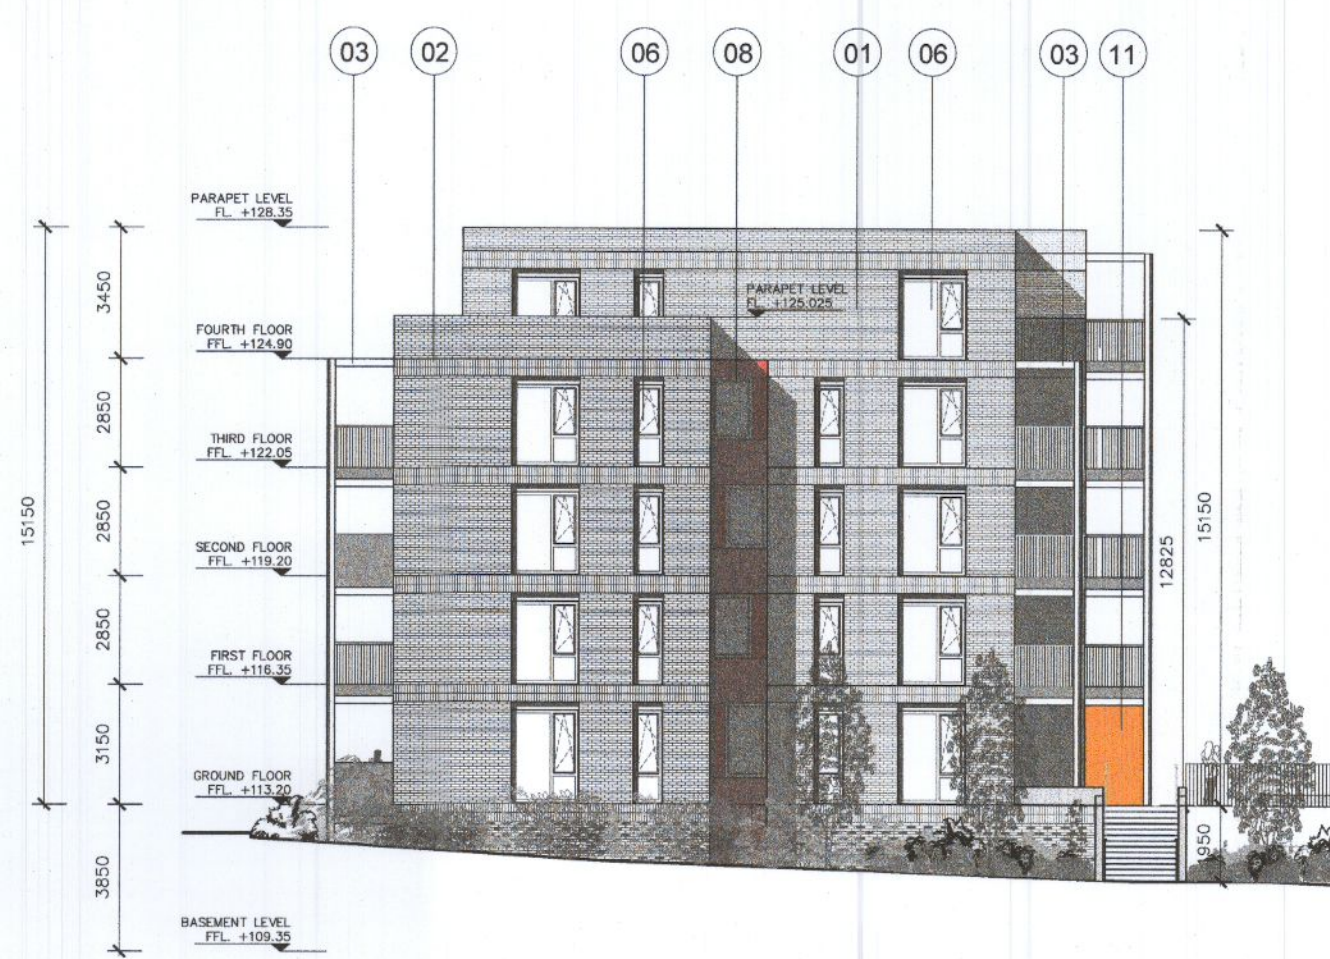

04 North Elevation
D-EX-300 1:200

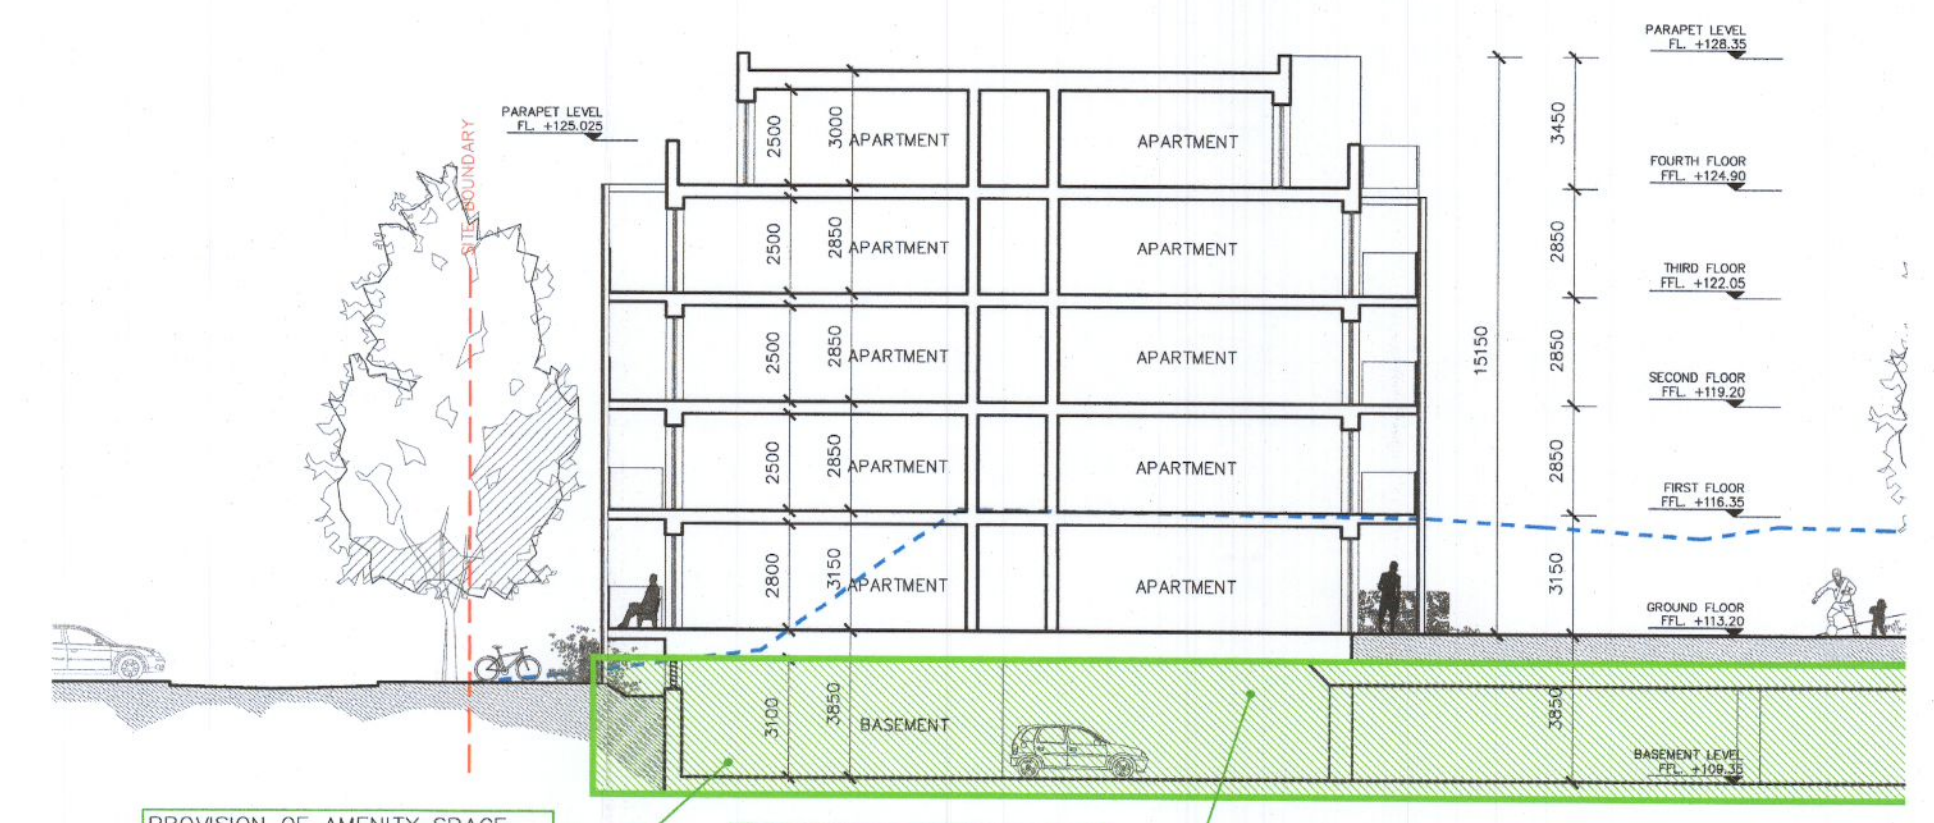

05 Section
D-EX-300 1:200


ISSUED FOR PLANNING ONLY, NOT FOR CONSTRUCTION

NOTES:
Do not scale from this drawing.
Any discrepancies found on site to be reported to D'armody Architects immediately.
Any discrepancies found on drawings to be reported to D'armody Architects immediately.
Refer to engineers drawings for structural details.
All dimensions sized to blockwork.

Rev.	Description	Date	Initials
XREF'S	CAD REF.		

DRAWING KEY	
	Area Subject to Material Amendments

SCALE BAR	
0	10m

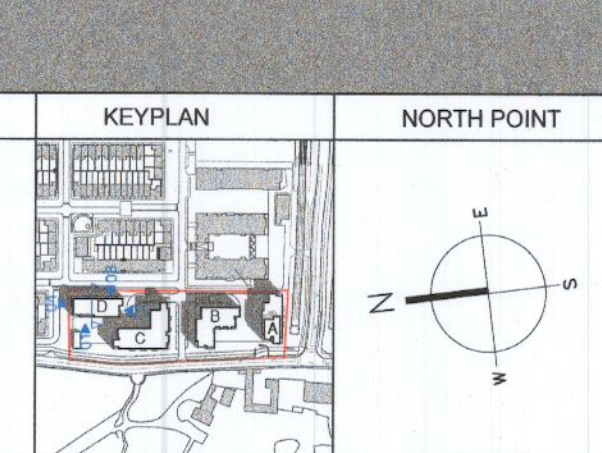

creative innovative flexible

d'armody
architecture

91 Townsend Street, Dublin 2
353 1 672 9907
info@darmodyarchitecture.com
darmodyarchitecture.com

Rev. No.	Scale	Date	Drn. By	Chkd. By	Issue
	1:200 @ A1	23/11/2021	Marco Pittamiglio	Tim D'armody	PLANNING

Project Proposed Material Amendments to ABP-308088-20 Garter Lane, Saggart, Co. Dublin	
Title Permitted Section & Elevations Block D	
Client Cape Wrath ULC	
Dwg. No. D-EX-300	Job No. 19036