





01 West Elevation  
D-PA-300 1:200

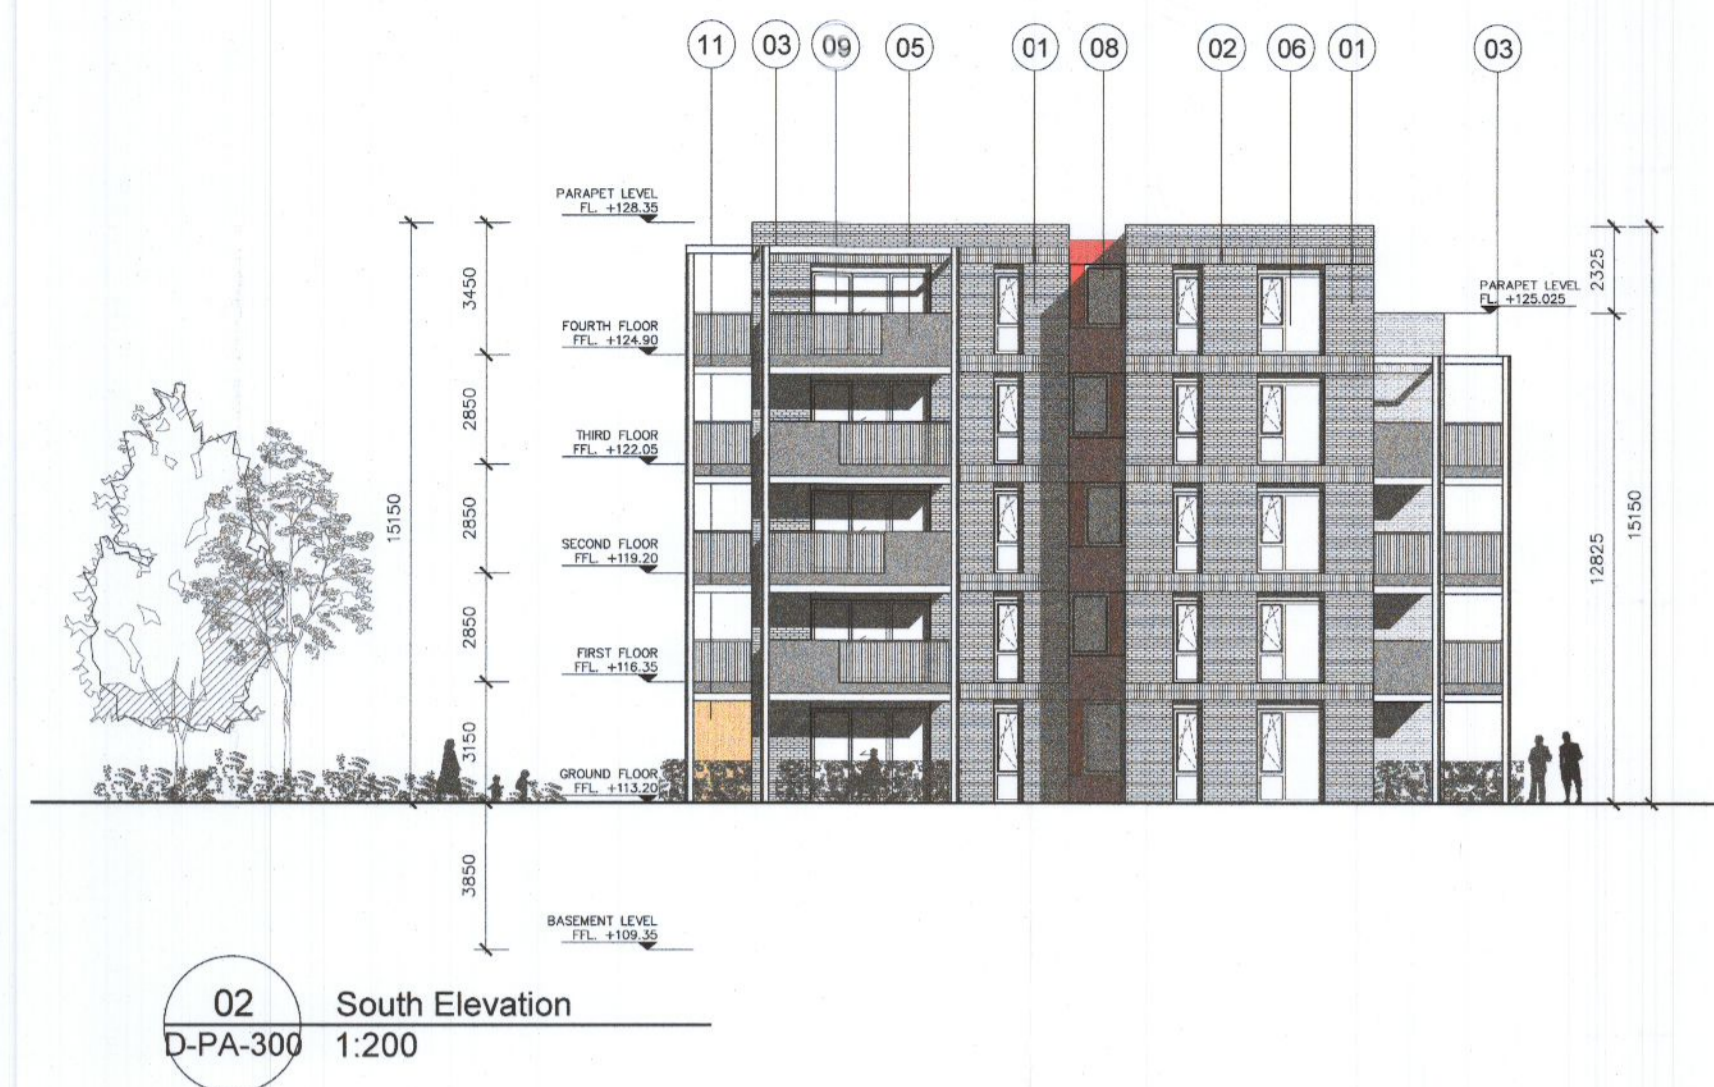


02 South Elevation  
D-PA-300 1:200




03 East Elevation  
D-PA-300 1:200

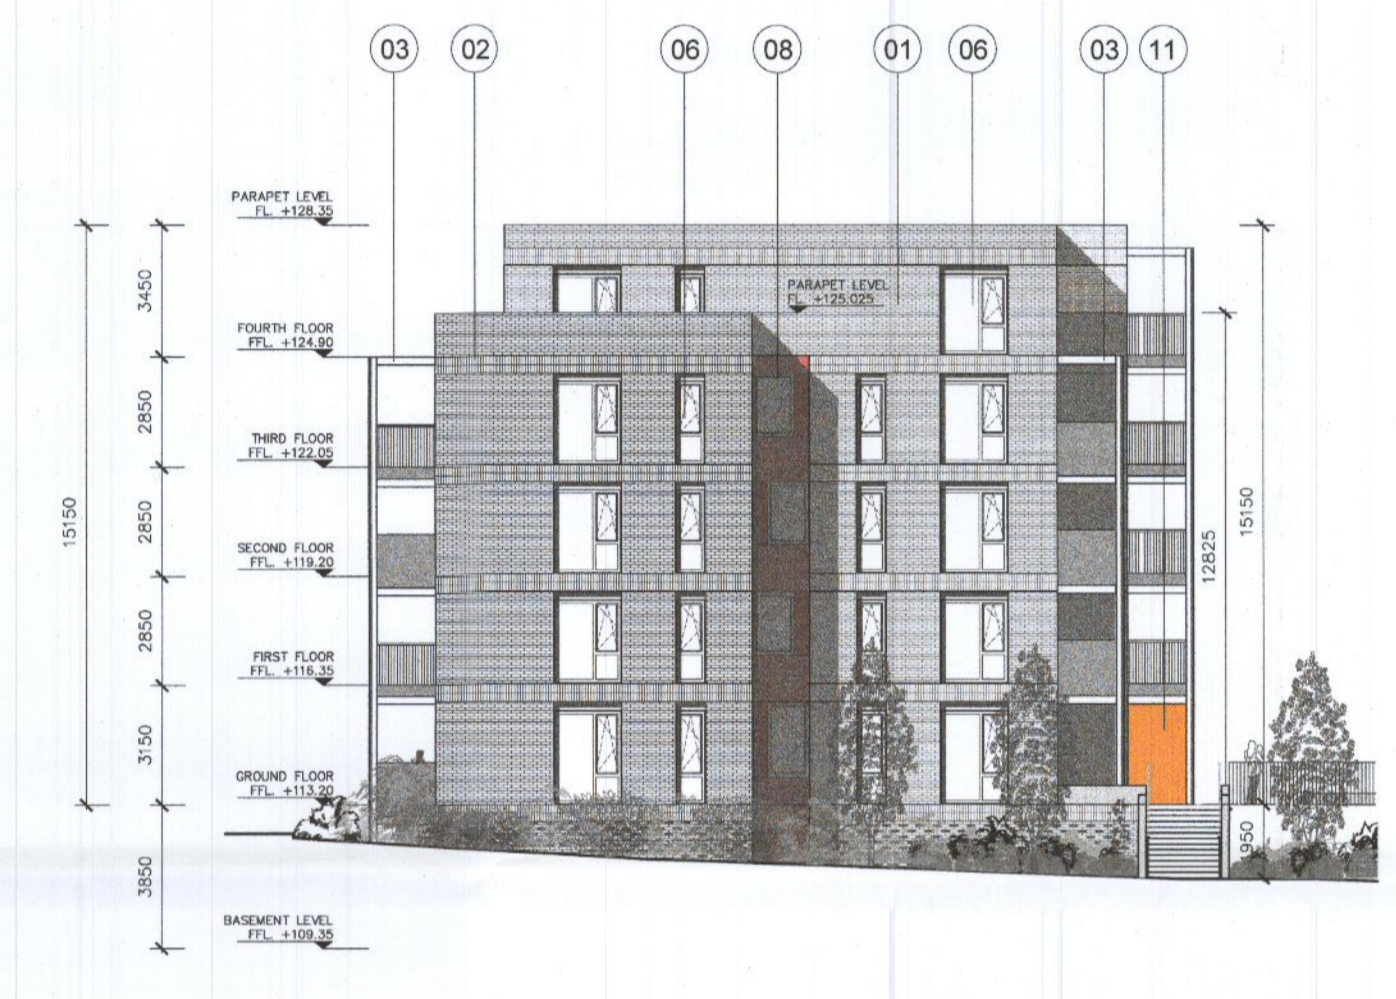


04 North Elevation  
D-PA-300 1:200

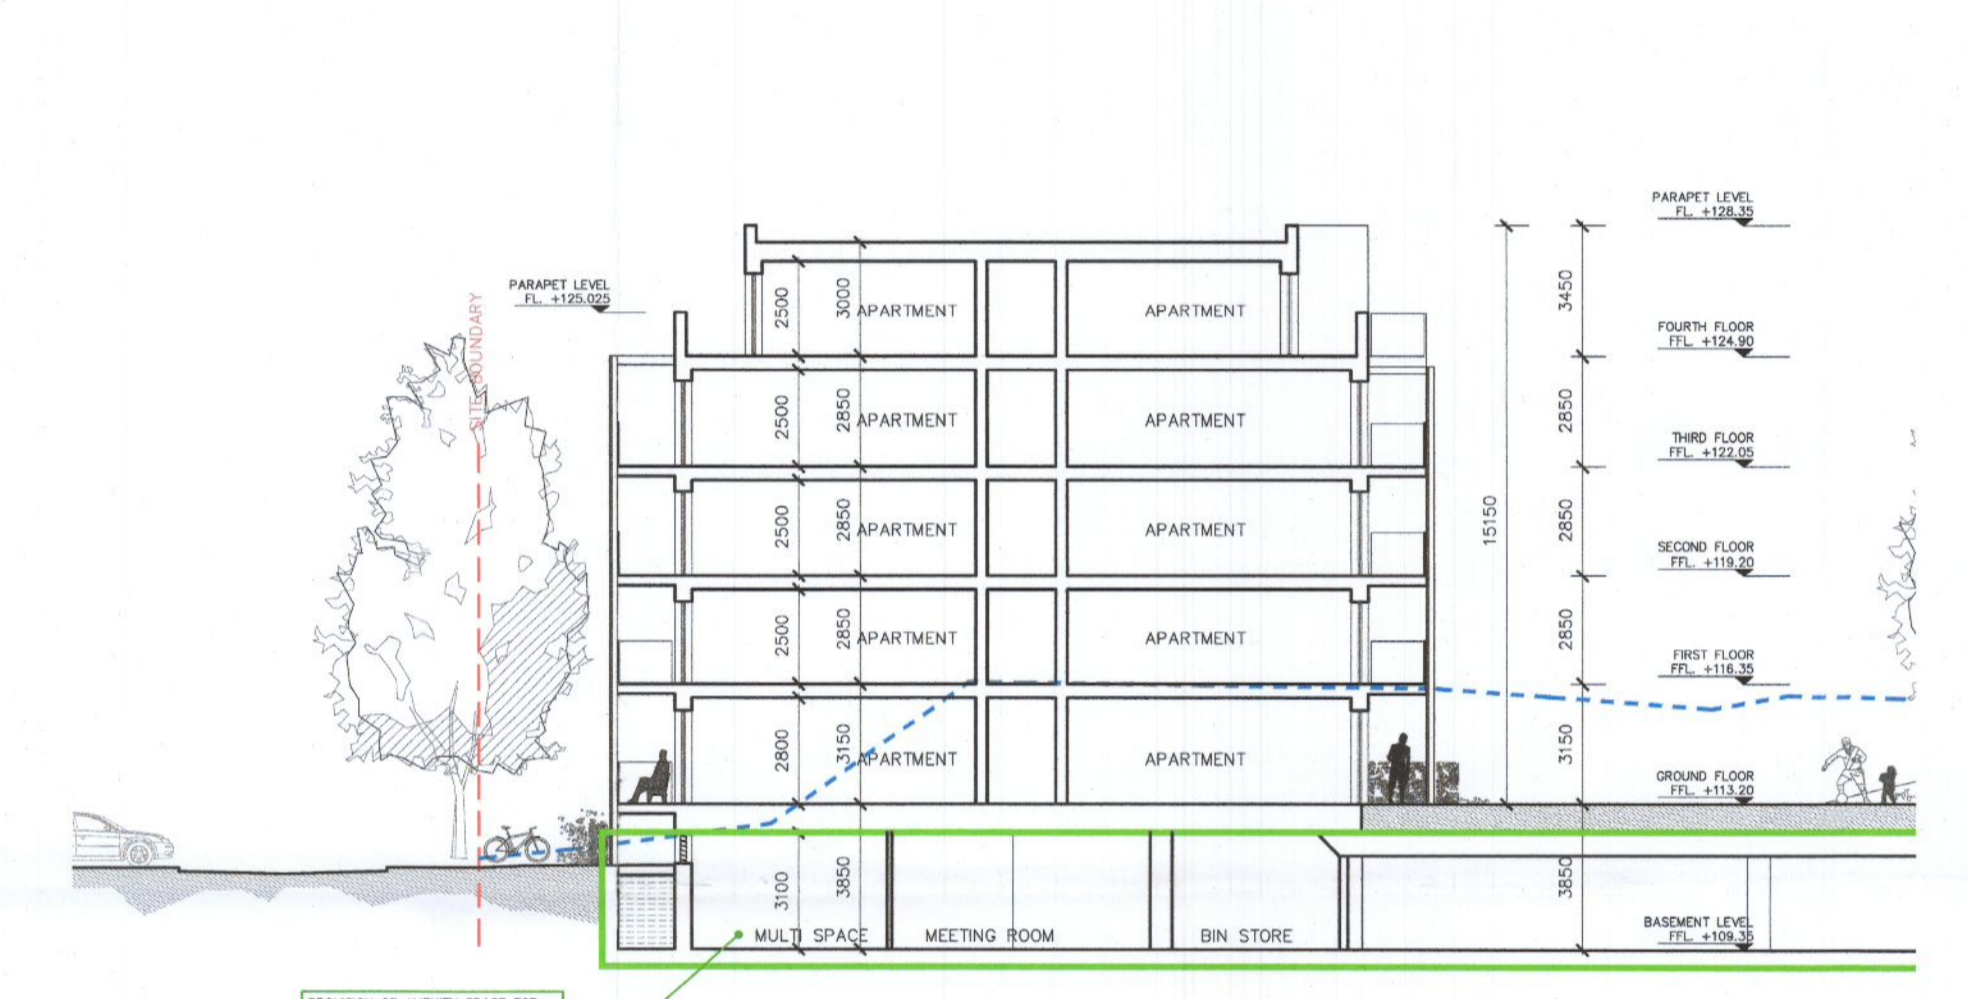

05 Section  
D-PA-300 1:200

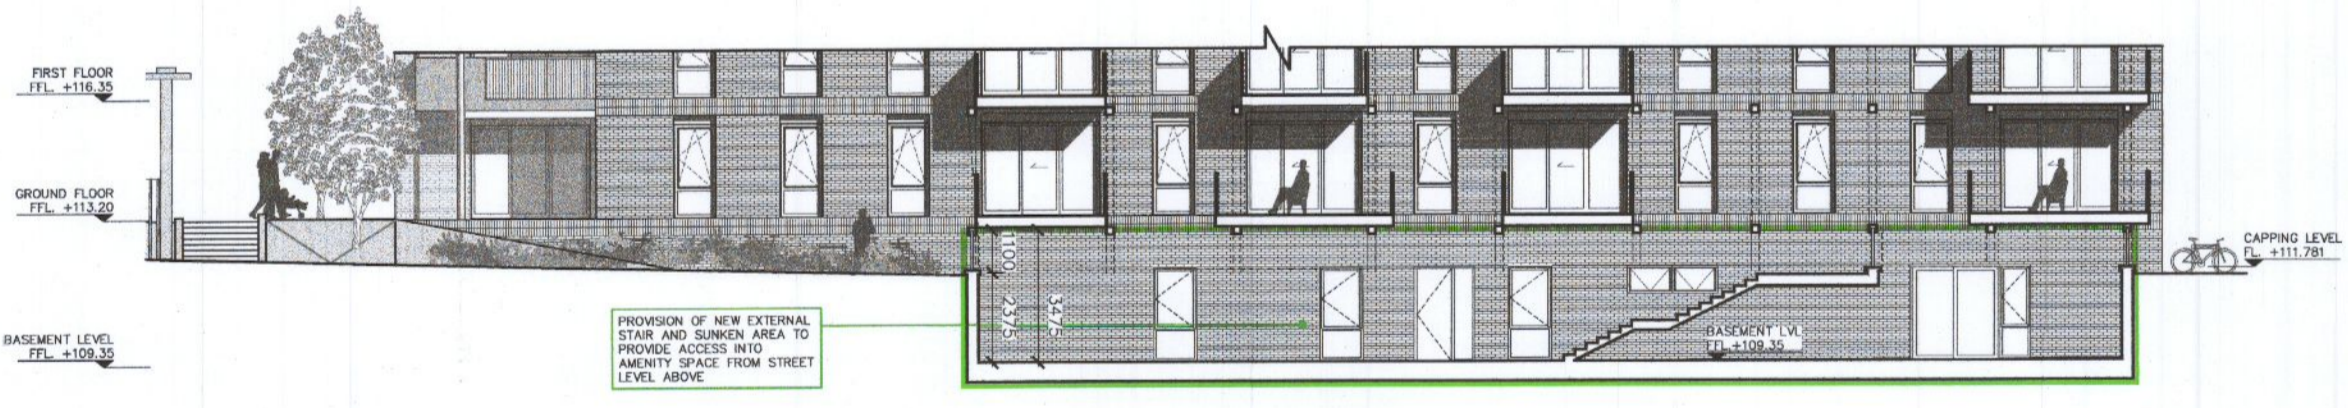

06 East Elevation/ Part Section Through Sunken Area  
D-PA-300 1:200

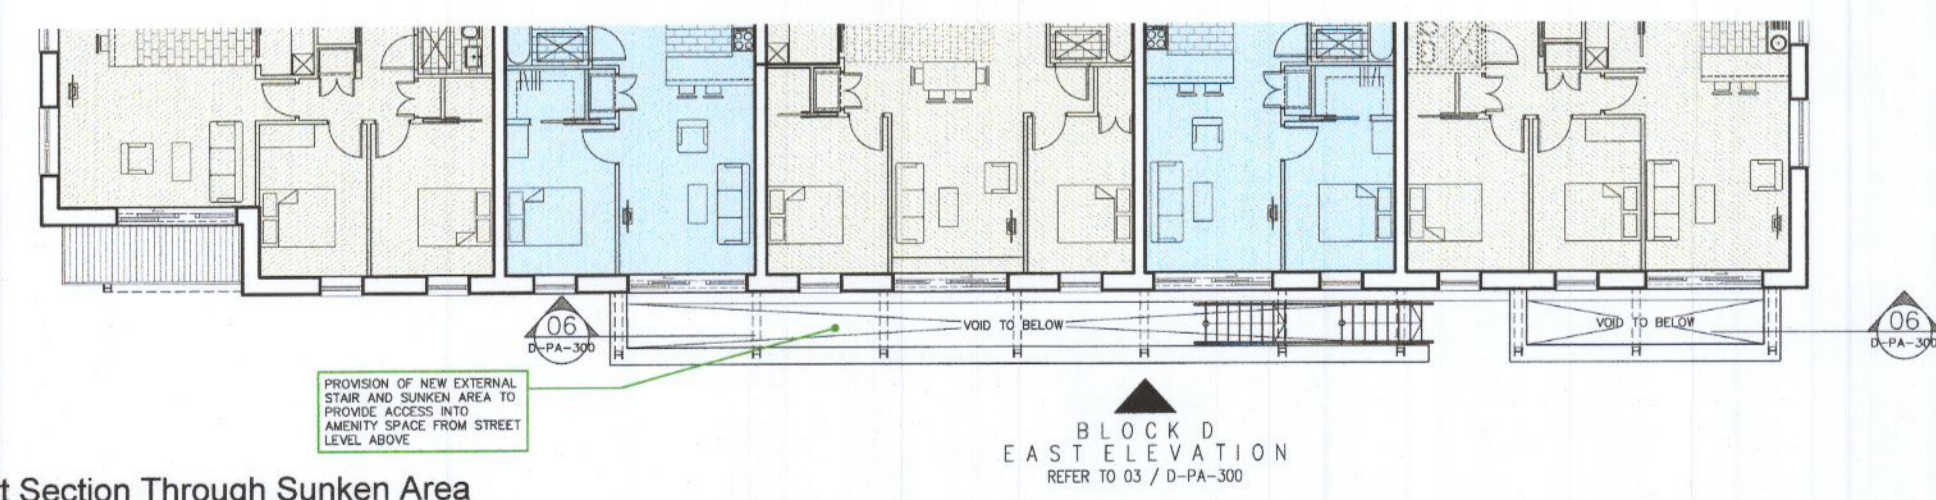




06 East Elevation/ Part Section Through Sunken Area  
D-PA-300 1:200

ISSUED FOR PLANNING ONLY, NOT FOR CONSTRUCTION

NOTES:  
Do not scale from this drawing.  
Any discrepancies found on site to be reported to Darmody Architects immediately.  
Any discrepancies found on drawings to be reported to Darmody Architects immediately.  
Refer to engineer's drawings for structural details.  
All dimensions sized to blockwork.

Rev.	Description	Date	Initials
XREF'S	CAD REF.		

DRAWING KEY	
	Area Subject to Material Amendments

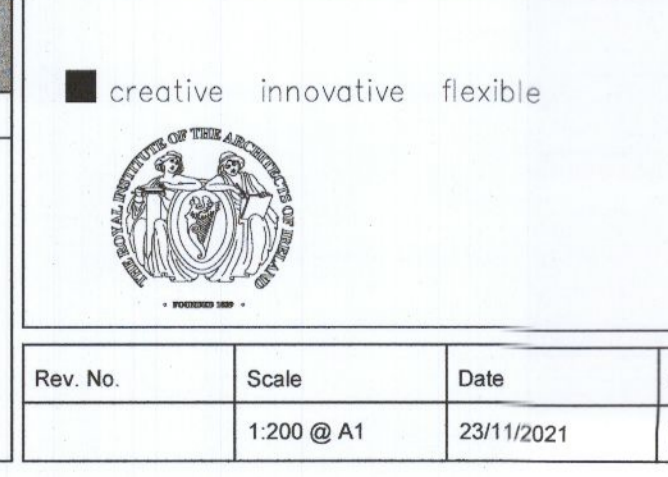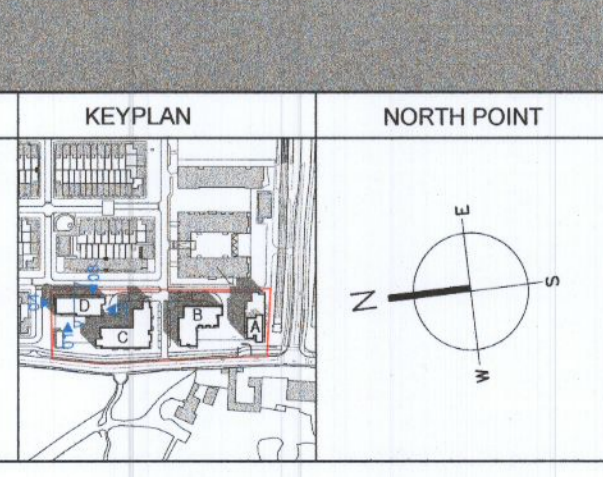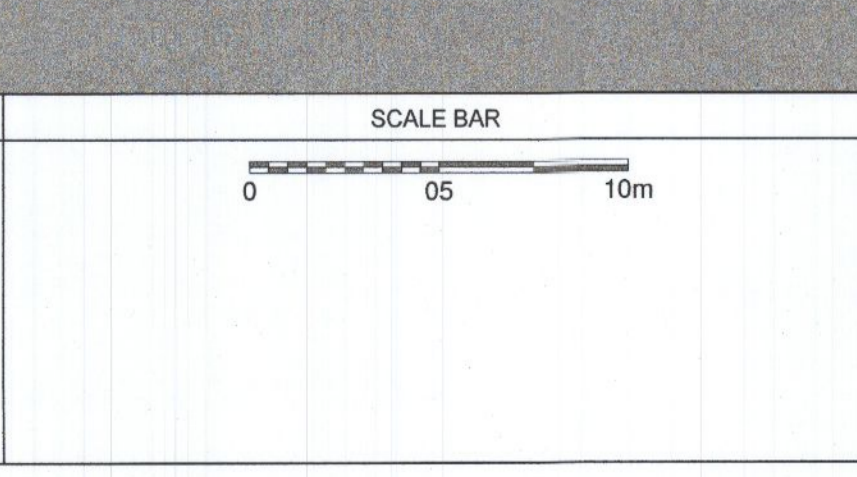

creative innovative flexible

**darmody**  
architecture

91 Townsend Street, Dublin 2  
353 1 672 9907  
info@darmodyarchitecture.com  
darmodyarchitecture.com

Project Proposed Material Amendments & Change of Use to ABP-308088-20 Garter Lane,	
Title Proposed Section & Elevations Block D	
Client Cape Wrath ULC	
Dwg. No. D-PA-300	Job No. 19036

Rev. No.	Scale	Date	Drn. By	Chkd. By	Issue
	1:200 @ A1	23/11/2021	Marco Pittamiglio	Tim Darmody	PLANNING