

THIS DRAWING WAS PRODUCED AND SUBMITTED TO PLANNING BY JOHN FLEMMING ARCHITECTS AND REMAINS THEIR COPYRIGHT +135.20 M 18800 +134.20 M Roof Floor Level +133.05 M V Fourth Floor Level +130.05 M Third Floor Level +127.05 M +124.05 M First Floor Level +121.05 M Lower Ground Floor Level +118.05 M

> THIS DRAWING WAS PRODUCED AND SUBMITTED TO PLANNING BY JOHN FLEMMING ARCHITECTS AND REMAINS THEIR COPYRIGHT

PERMITTED - BLOCK B - EAST ELEVATION - PLANNING REF ABP-305556-19

Scale: 1:200



3 PROPOSED - BLOCK B - NORTH ELEVATION
Scale: 1:200


PERMITTED - BLOCK B - NORTH ELEVATION - PLANNING REF ABP-305556-19

Scale: 1:200



PROPOSED - BLOCK B - EAST ELEVATION

Scale: 1:200

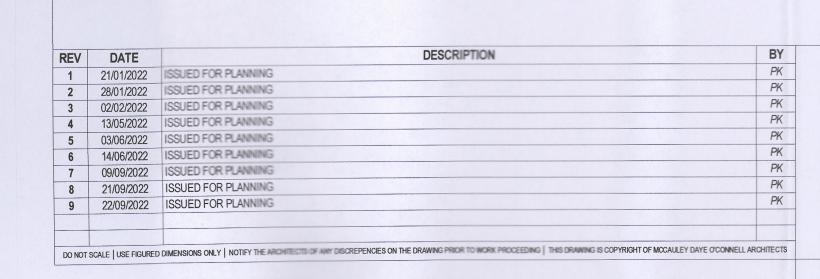

- SITE BOUNDARY - - - AMENDMENTS TO PLANNING APPLICATION REF ABP-305556-19 NOTE: PROPOSED ELEVATION VIEWS TAKEN AS TRUE **ELEVATIONS TO FACADE** 

22/09/2022 11:58:32

CITYWEST DRIVE LIMITED PARTNERSHIP

CITYWEST DRIVE PROPOSED - BLOCK B - NORTH & EAST ELEVATIONS

Sheet No.: 1272-MDO-BB-ZZ-DR-A-08002

MC CAULEY DAYE O'CONNELL ARCHITECTS 11 Merrion Square, Dublin 2, Ireland Telephone: +353 (0)1 400 4171

Scale as: As indicated @ A1 Current Rev.: 9 Project No.: 1272 info@mdo.ie | www.mdo.ie

PLANNING

C:\Users\PKing\Documents\1272-MDO-ZZ-ZZ-MC-A-00001-Bldg\_pkingD2VFS.rvt