




1 BLOCK C - PERMITTED FIFTH FLOOR PLAN PLANNING REF ABP-305556-19
Scale: 1 : 200

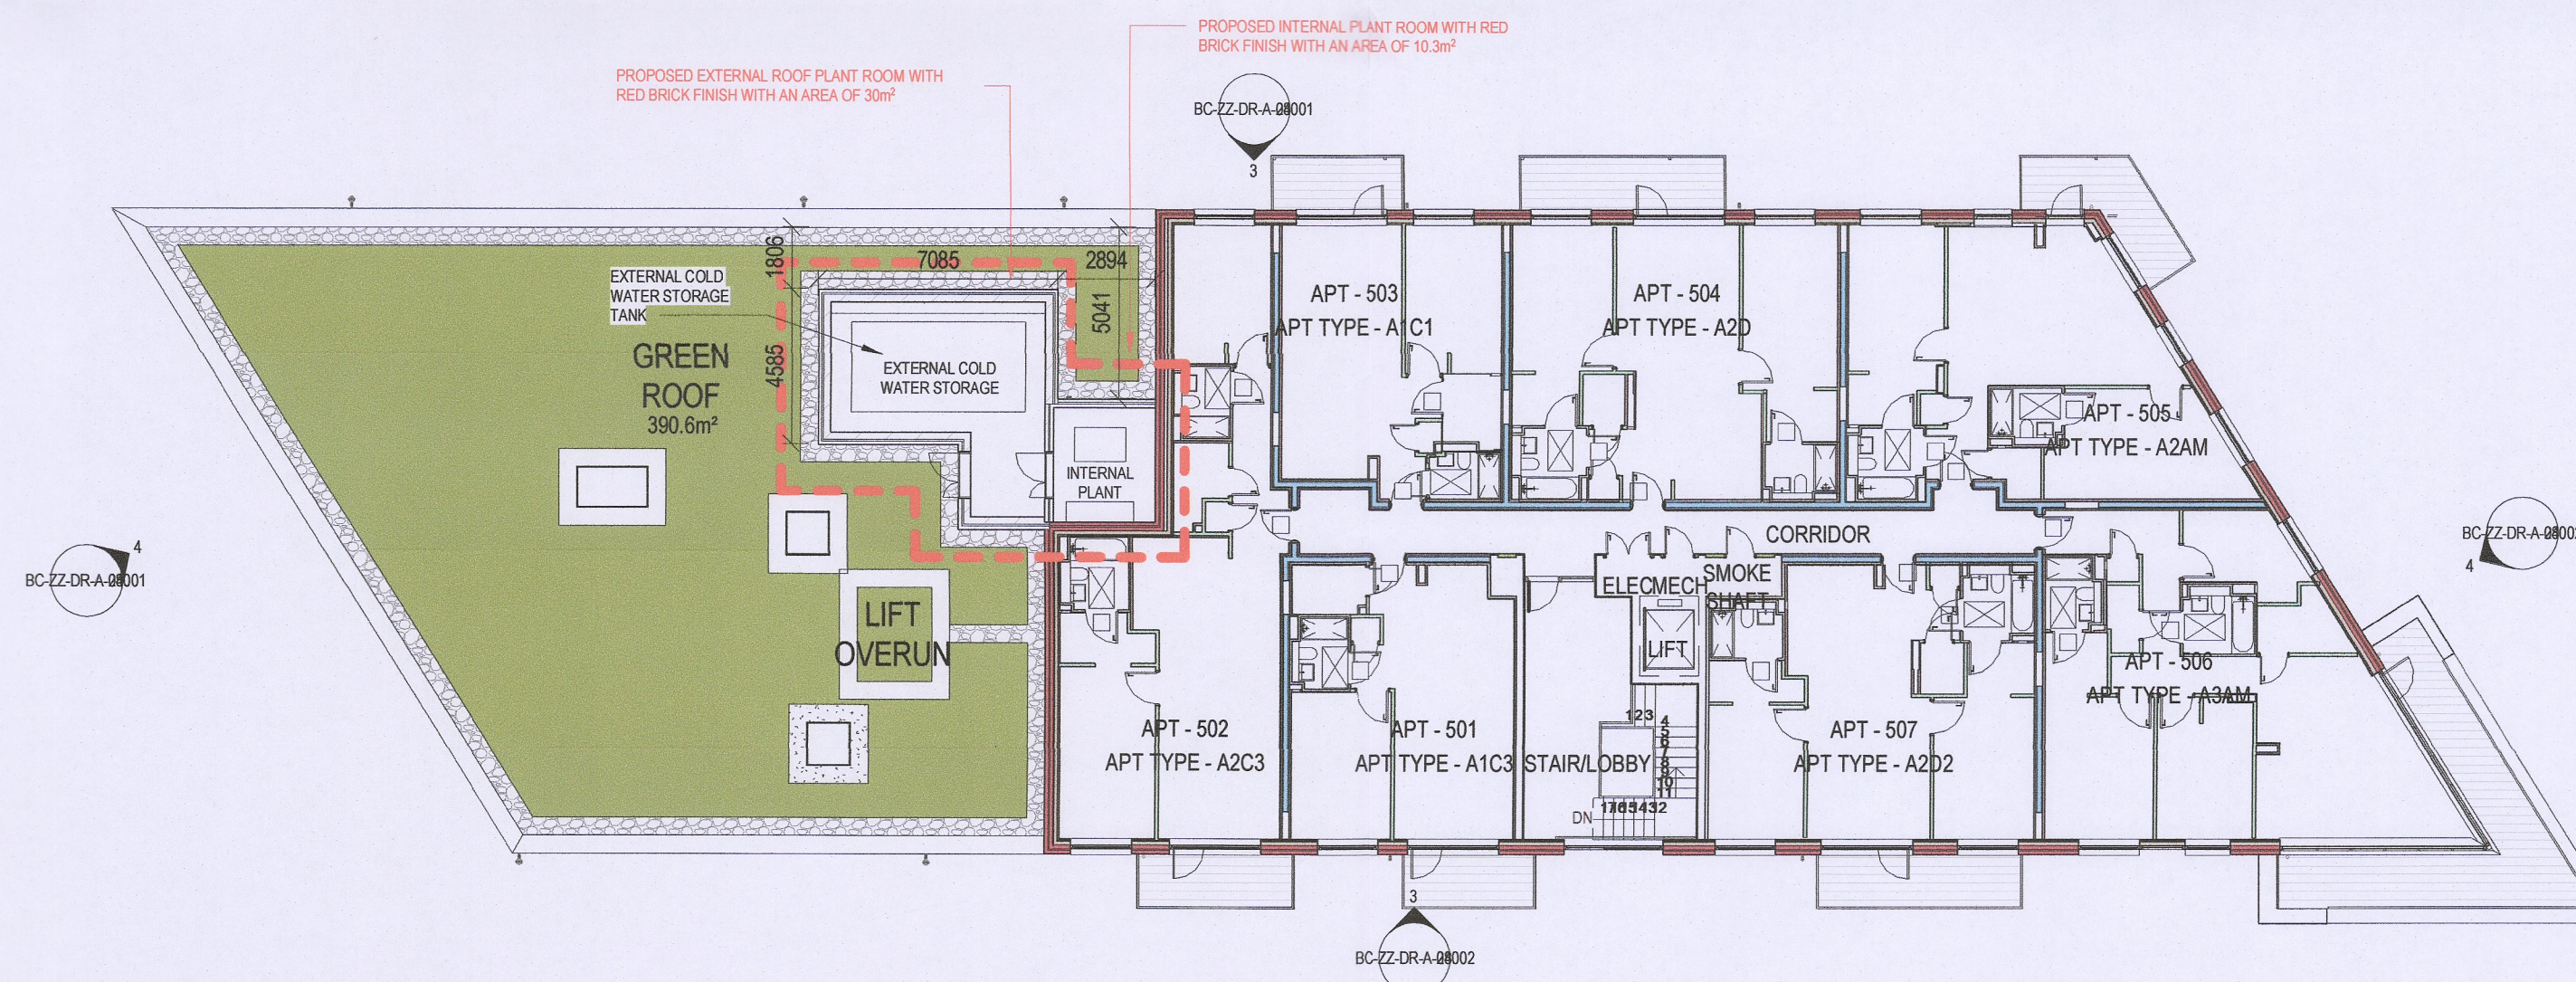

2 BLOCK C - PROPOSED FIFTH FLOOR PLAN
Scale: 1 : 200

REV	DATE	DESCRIPTION	BY
1	14/06/2022	ISSUED FOR PLANNING	PK
2	09/09/2022	ISSUED FOR PLANNING	PK
3	21/09/2022	ISSUED FOR PLANNING	PK
4	22/09/2022	ISSUED FOR PLANNING	PK

DO NOT SCALE | USE FIGURED DIMENSIONS ONLY | NOTIFY THE ARCHITECTS OF ANY DISCREPANCIES ON THE DRAWING PRIOR TO WORK PROCEEDING | THIS DRAWING IS COPYRIGHT OF MCCALEY DAYE O'CONNELL ARCHITECTS

PLANNING

Client: CITYWEST DRIVE LIMITED PARTNERSHIP
 Project: CITYWEST DRIVE
 Title: BLOCK C - FIFTH FLOOR PLAN
 Sheet No: **1272-MDO-BC-05-DR-A-07006**
 Scale as: 1:200 @ A1 Current Rev: 4 Project No: 1272

MC CAULEY DAYE O'CONNELL
 ARCHITECTS
 11 Merrion Square, Dublin 2, Ireland
 Telephone: +353 (0)1 400 4171
 info@mdo.ie | www.mdo.ie

APPROVED BY