

PERMITTED - BLOCK D - EAST ELEVATION - PLANNING REF ABP-305556-19

Scale: 1:200

Fourth Floor Level
+129.80 M

Third Floor Level
+123.80 M

Second Floor Level
+123.80 M

First Floor Level
+120.80 M

Ground Floor Level
+117.80 M

This Drawing Was Produced and Submitted to Planning By John Flemming Architects and Remains Their Copyright

+133.95 M

Roof Floor Level

ARCHITECTS AND REMAINS THEIR COPYRIGHT

+132.80 M

PERMITTED - BLOCK D - NORTH ELEVATION - PLANNING REF ABP-305556-19

Scale: 1:200




3 PROPOSED - BLOCK D - EAST ELEVATION
Scale: 1:200



PROPOSED - BLOCK D - NORTH ELEVATION

Scale: 1:200

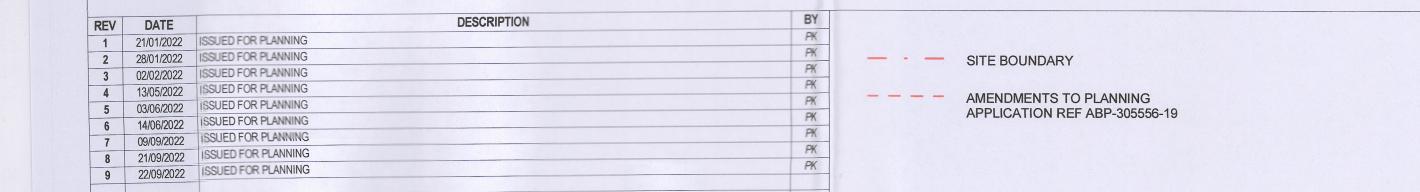

DO NOT SCALE USE FIGURED DIMENSIONS ONLY INOTIFY THE ARCHITECTS OF ANY DISCREPANCES ON THE DRAWING PRIOR TO WORK PROCEEDING. THIS DRAWING IS COPYRIGHT OF MCCALLEY DAY'S OCCUPANT AND ARCHITECTS.

NOTE:
PROPOSED ELEVATION
VIEWS TAKEN AS TRUE
ELEVATIONS TO FACADE

APPROVED BY

22/09/2022 11:59:24

Client: CITYWEST DRIVE LIMITED PARTNERSHIP

Project: CITYWEST DRIVE

PROPOSED - BLOCK D - NORTH & EAST ELEVATIONS

**PLANNING** 

Sheet No.: 1272-MDO-BD-ZZ-DR-A-08002

Scale as: As indicated @ A1 Current Rev.: 9 Project No.: 1272

MC CAULEY DAYE O'CONNELL
A R C H I T E C T S

11 Merrion Square, Dublin 2, Ireland Telephone: +353 (0)1 400 4171 info@mdo.ie | www.mdo.ie

C:\Users\PKing\Documents\1272-MDO-ZZ-ZZ-MC-A-00001-Bldg\_pking\D2VFS.nyt