


1 BLOCK E - PERMITTED GROUND FLOOR PLAN PLANNING REF ABP-305556-19
Scale: 1 : 200

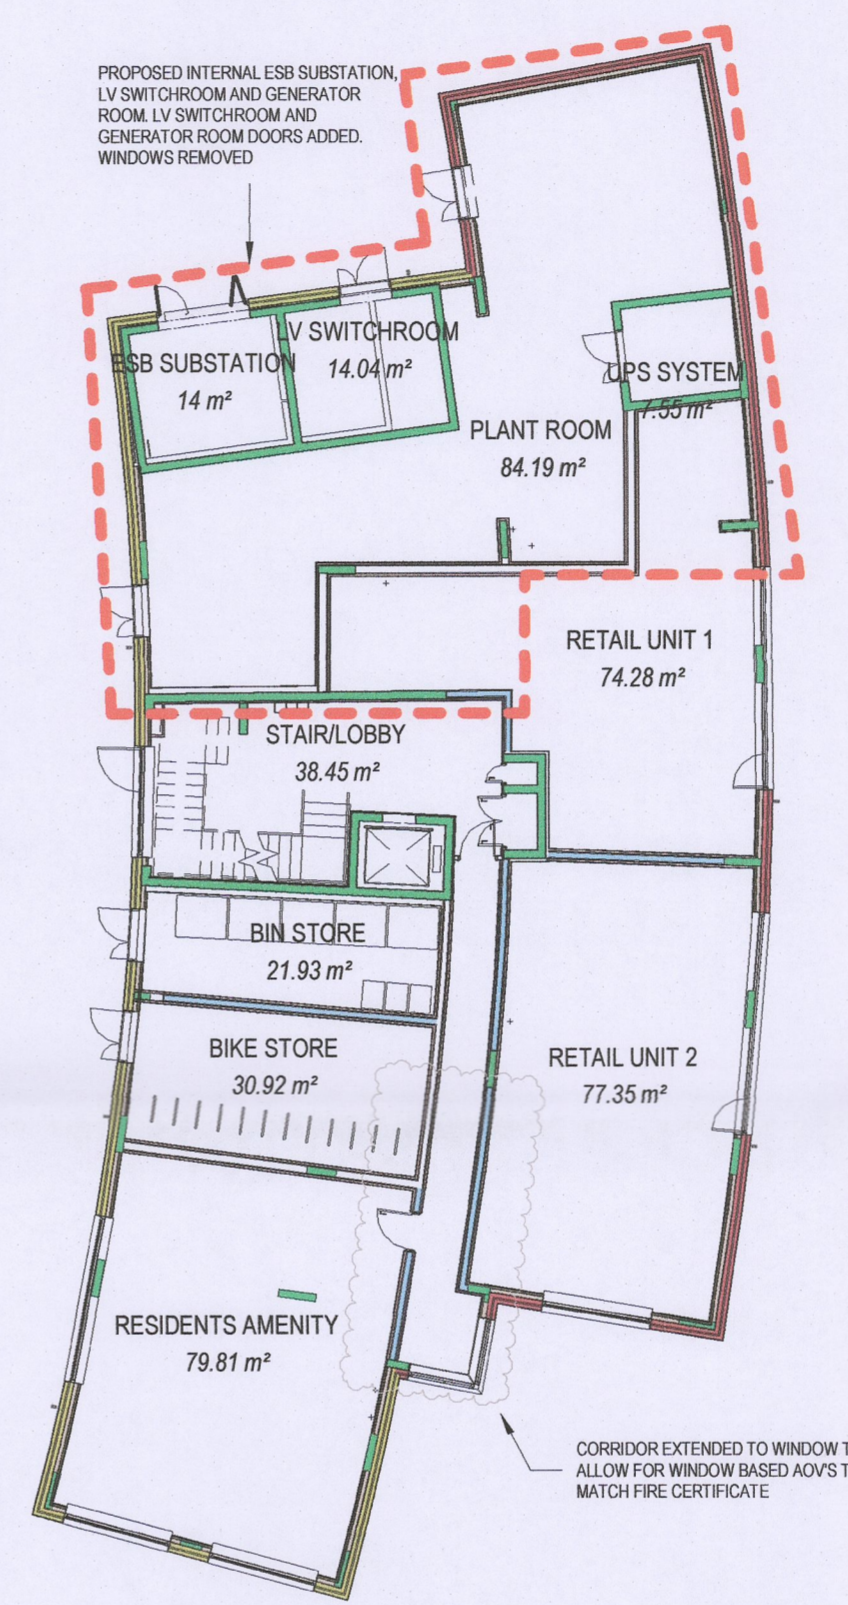

2 BLOCK E - PROPOSED GROUND FLOOR PLAN
Scale: 1 : 200

REV	DATE	DESCRIPTION	BY
1	13/05/2022	ISSUED FOR PLANNING	PK
2	03/06/2022	ISSUED FOR PLANNING	PK
3	14/06/2022	ISSUED FOR PLANNING	PK
4	21/09/2022	ISSUED FOR PLANNING	PK
5	22/09/2022	ISSUED FOR PLANNING	PK

--- SITE BOUNDARY
--- AMENDMENTS TO PLANNING APPLICATION REF ABP-305556-19

NORTH POINT

ONLY FOR REFERENCE WITH FLOOR DRAWINGS

APPROVED BY

PLANNING

Client: CITYWEST DRIVE LIMITED PARTNERSHIP
Project: CITYWEST DRIVE
Title: BLOCK E - GROUND FLOOR PLAN

Sheet No.: **1272-MDO-BE-00-DR-A-07001**
Scale as: As indicated @ A1 Current Rev.: 5 Project No.: 1272

MC CAULEY DAYE O'CONNELL
ARCHITECTS

11 Merrion Square, Dublin 2, Ireland
Telephone: +353 (0)1 400 4171
info@mco.ie | www.mco.ie