
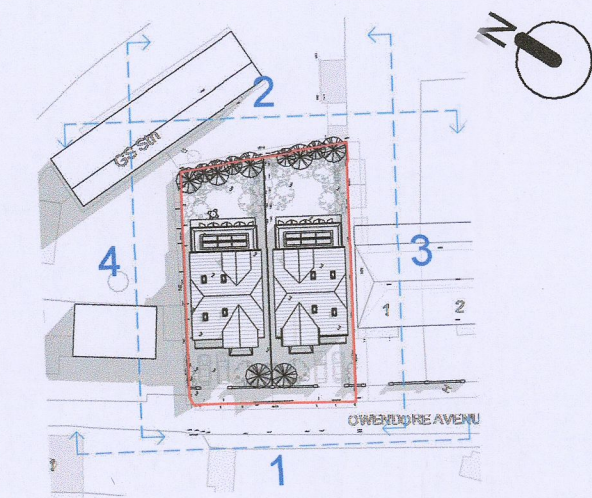


LEGEND:
 PROPOSED SOFT LANDSCAPING



KEY PLAN


PROPOSED SITE PLAN 1:200




1 - PROPOSED SOUTH WEST CONTIGUOUS ELEVATION 1:200




2 - PROPOSED NORTH EAST CONTIGUOUS ELEVATION 1:200

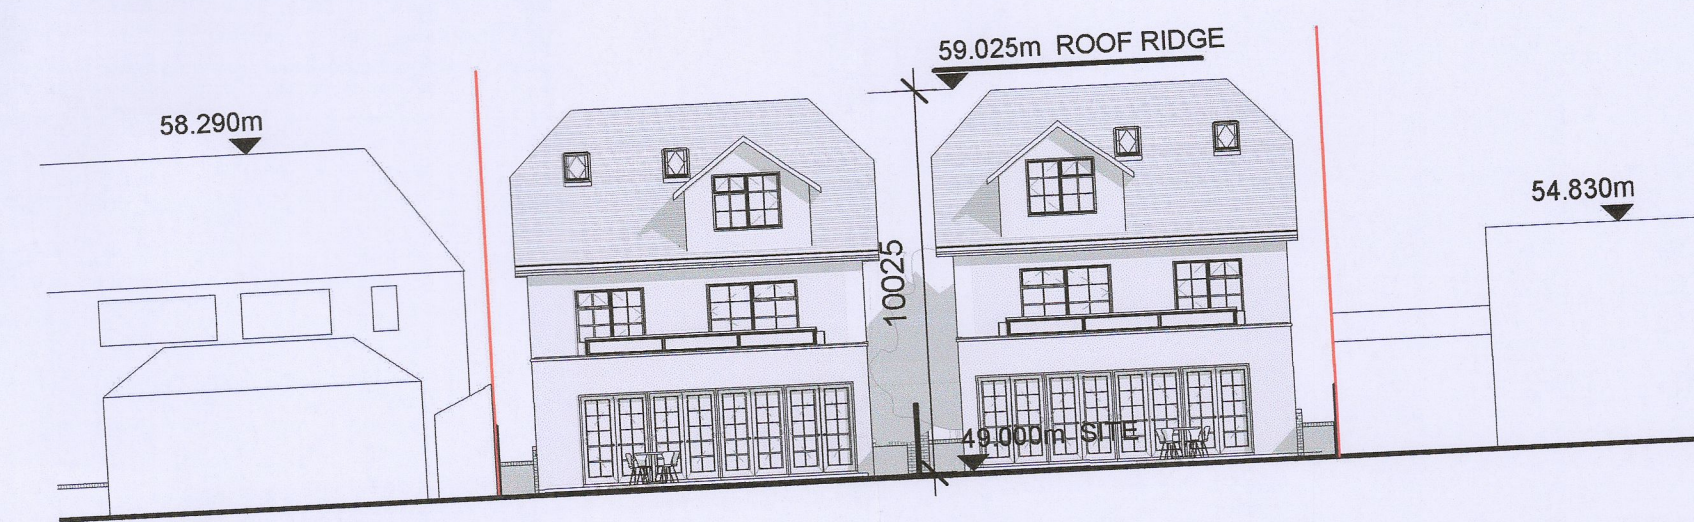

3 - PROPOSED SOUTH EAST CONTIGUOUS ELEVATION 1:200

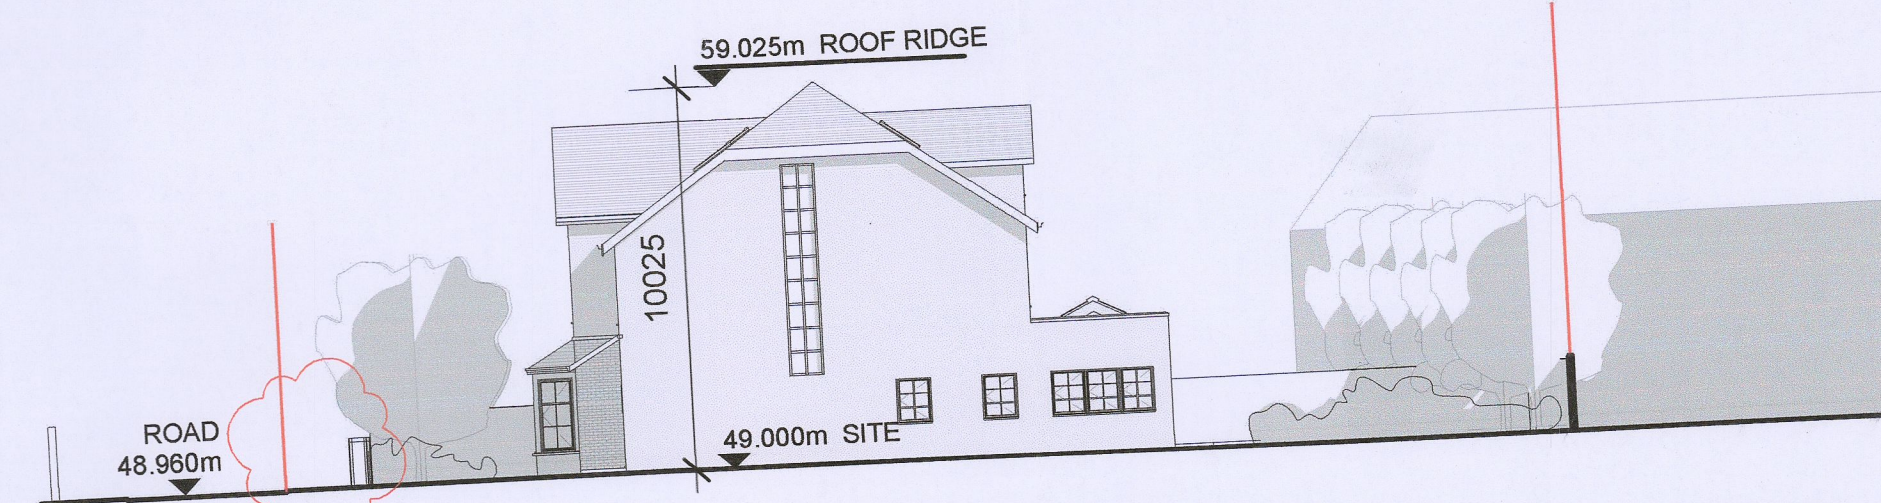

4 - PROPOSED NORTH WEST CONTIGUOUS ELEVATION 1:200

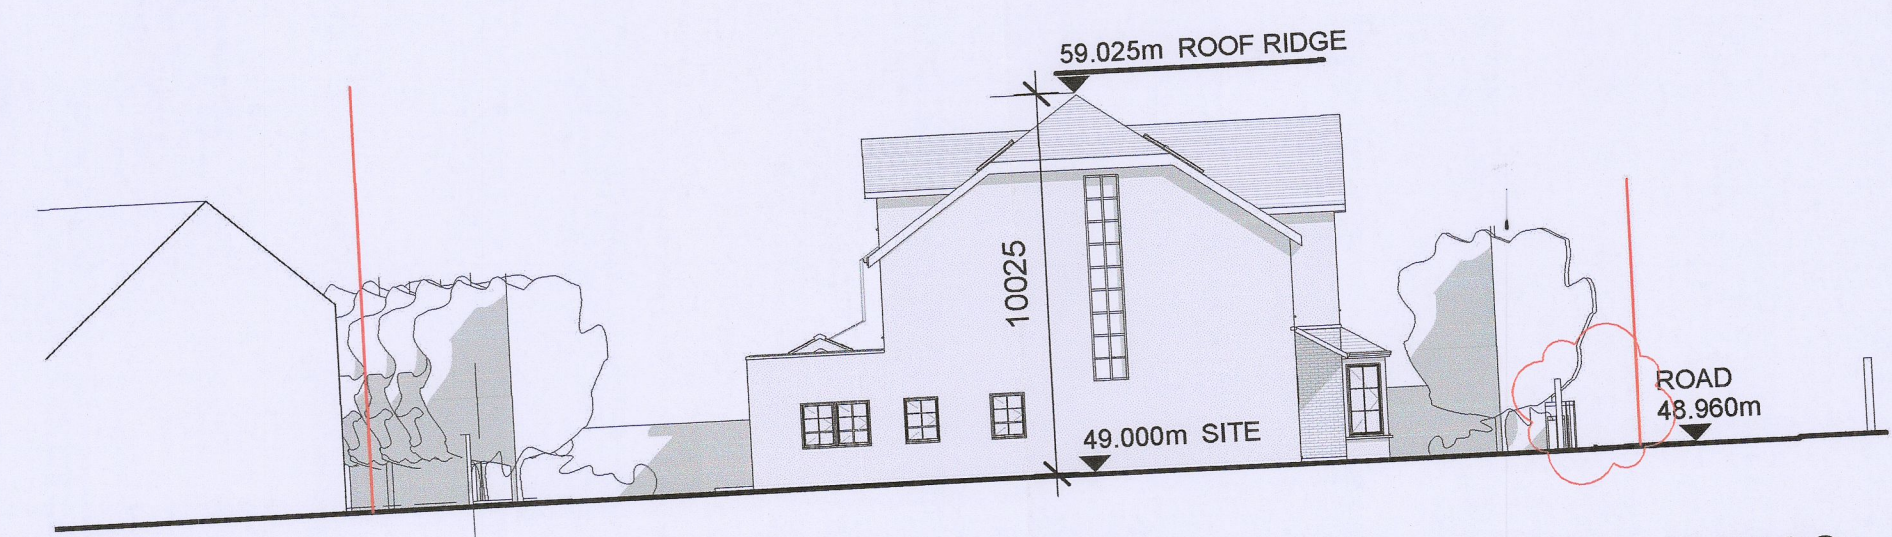

ADDITIONAL INFORMATION

- NOTES**
- Copyright Reserved.
 - Work to figured dimensions only. Do not scale drawing.
 - The contractor is responsible for checking all levels and dimension on site and shall refer all discrepancies to the Architect.
 - Where appropriate, for details of R.C. structure, or mechanical and electrical details, see Engineers drawings.
 - Proprietary items shall be fixed in strict accordance with manufacturers instructions.
 - Sizes of proprietary items shall be checked with manufacturer.
 - The contractor shall be responsible for the co-ordination of structure, finishes and services.

ISSUE STATUS	No.	Date	Revision	Initials	No.	Date	Revision	Initials
PROGRESS								
INFORMATION ONLY								
PLANNING APPLICATION								
TENDER								
FIRE CERT								
CONSTRUCTION								
DAC								
COMPLIANCE								

Project: St. Francis, Owendore Avenue, Rathfarnham, Dublin 14
 Client: A. Kilkenny / M. Hughes / M. McCarville
 Drawing Title: PROPOSED SITE PLAN & CONTIGUOUS ELEVATIONS
 Date: JUNE 2022 Scale: As Indicated
 Drawn by: ES
 Checked by: JOL
 File: F:\3141-4449-0000\Projects\Proj 2141449_Site at Owendore Ave_Site at Owendore Avenue_DETACHED_R1.dwg
 Niall D. Brennan Associates, 5 Grand Canal Wharf, South Dock Road, Dublin 4, Ireland
 TEL: 353 (0) 1 478 90 09 FAX: 353 (0) 1 478 90 10 EMAIL: info@ndba.ie WEB: www.ndba.ie

JOB NO: 21/035
 DRAWING NO: PA 100
 REVISION NO: 1

