





2 - REAR ELEVATION 1:100




1 - FRONT ELEVATION 1:100

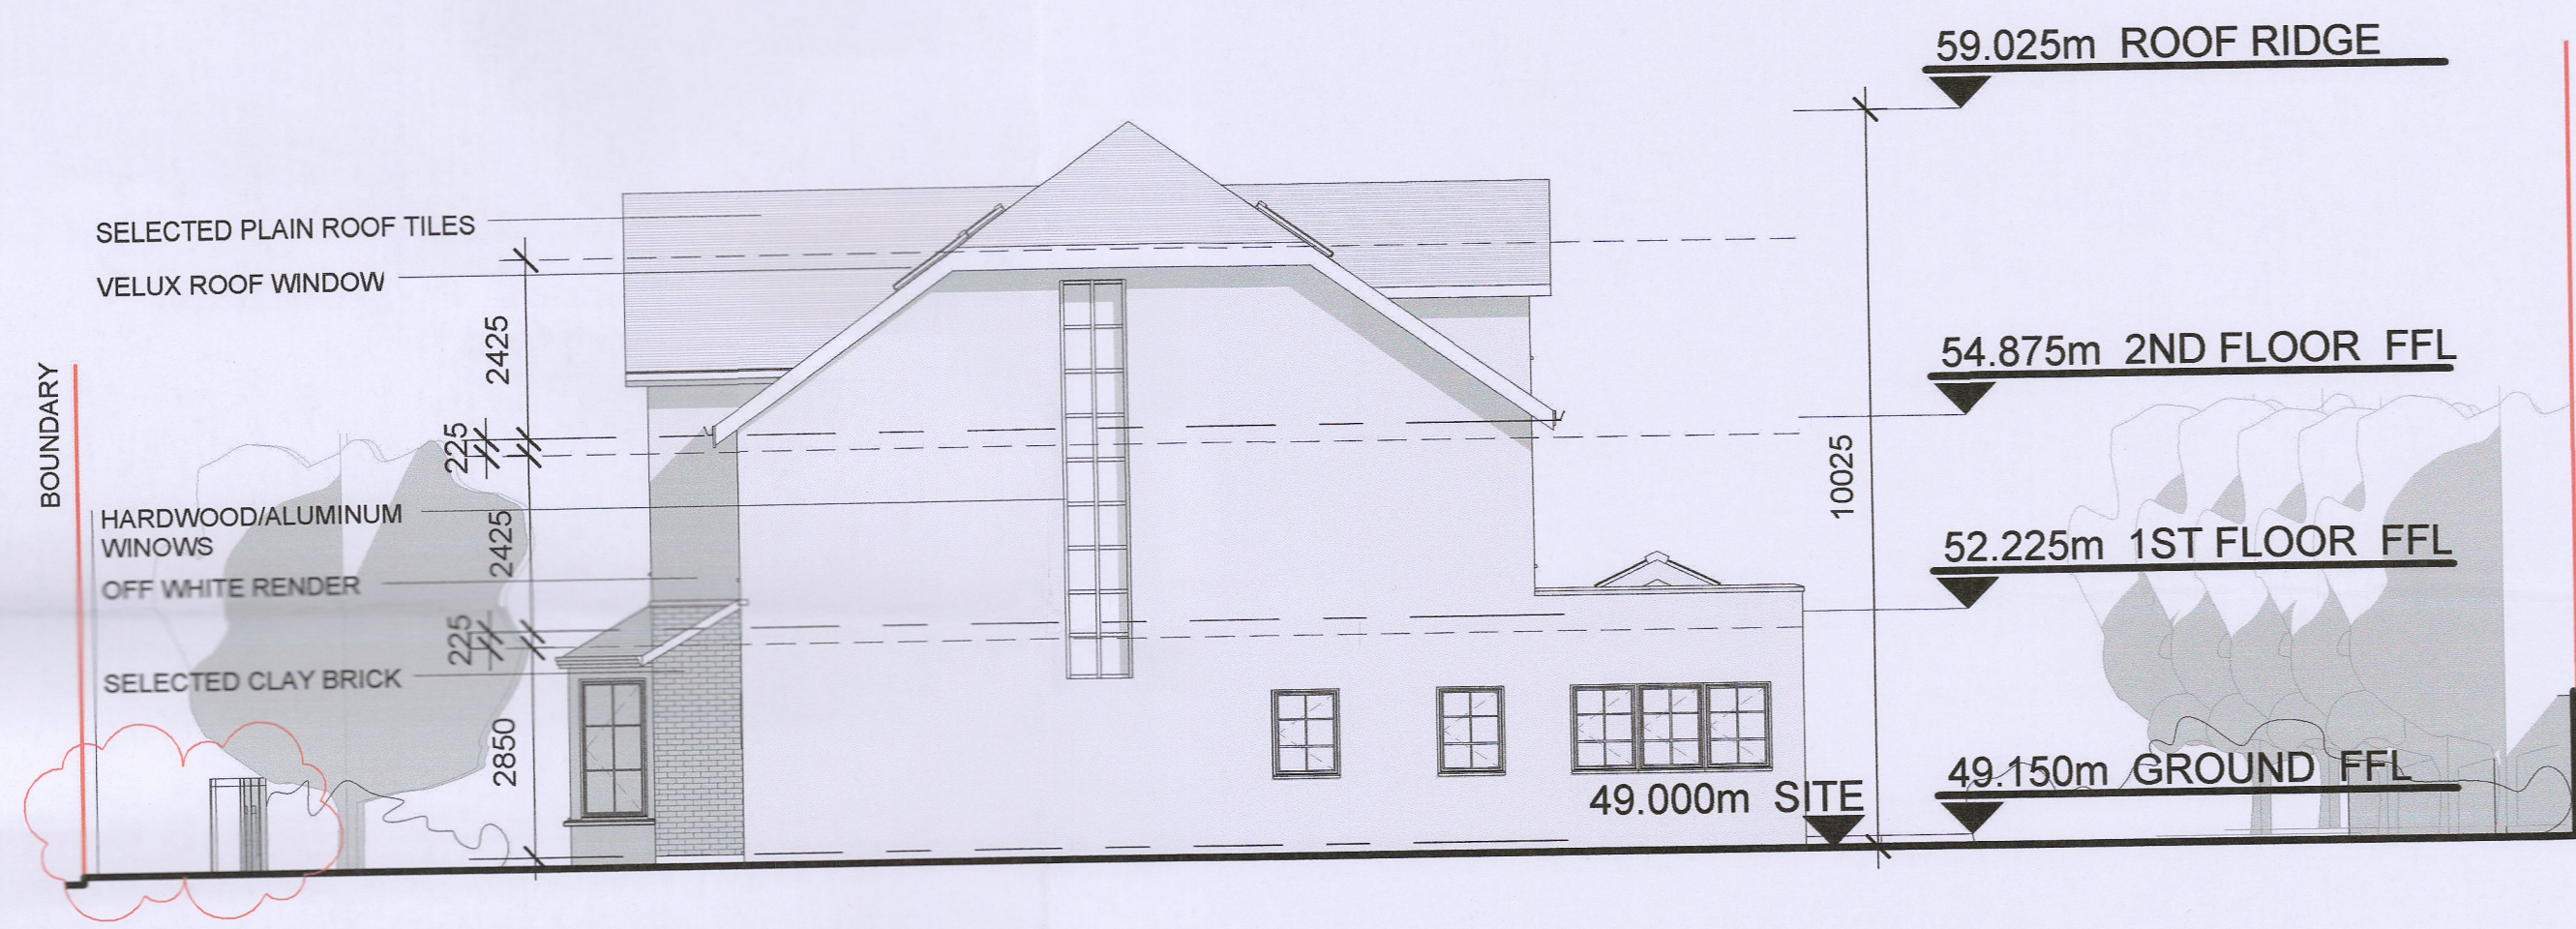


3 - SIDE ELEVATION 1:100

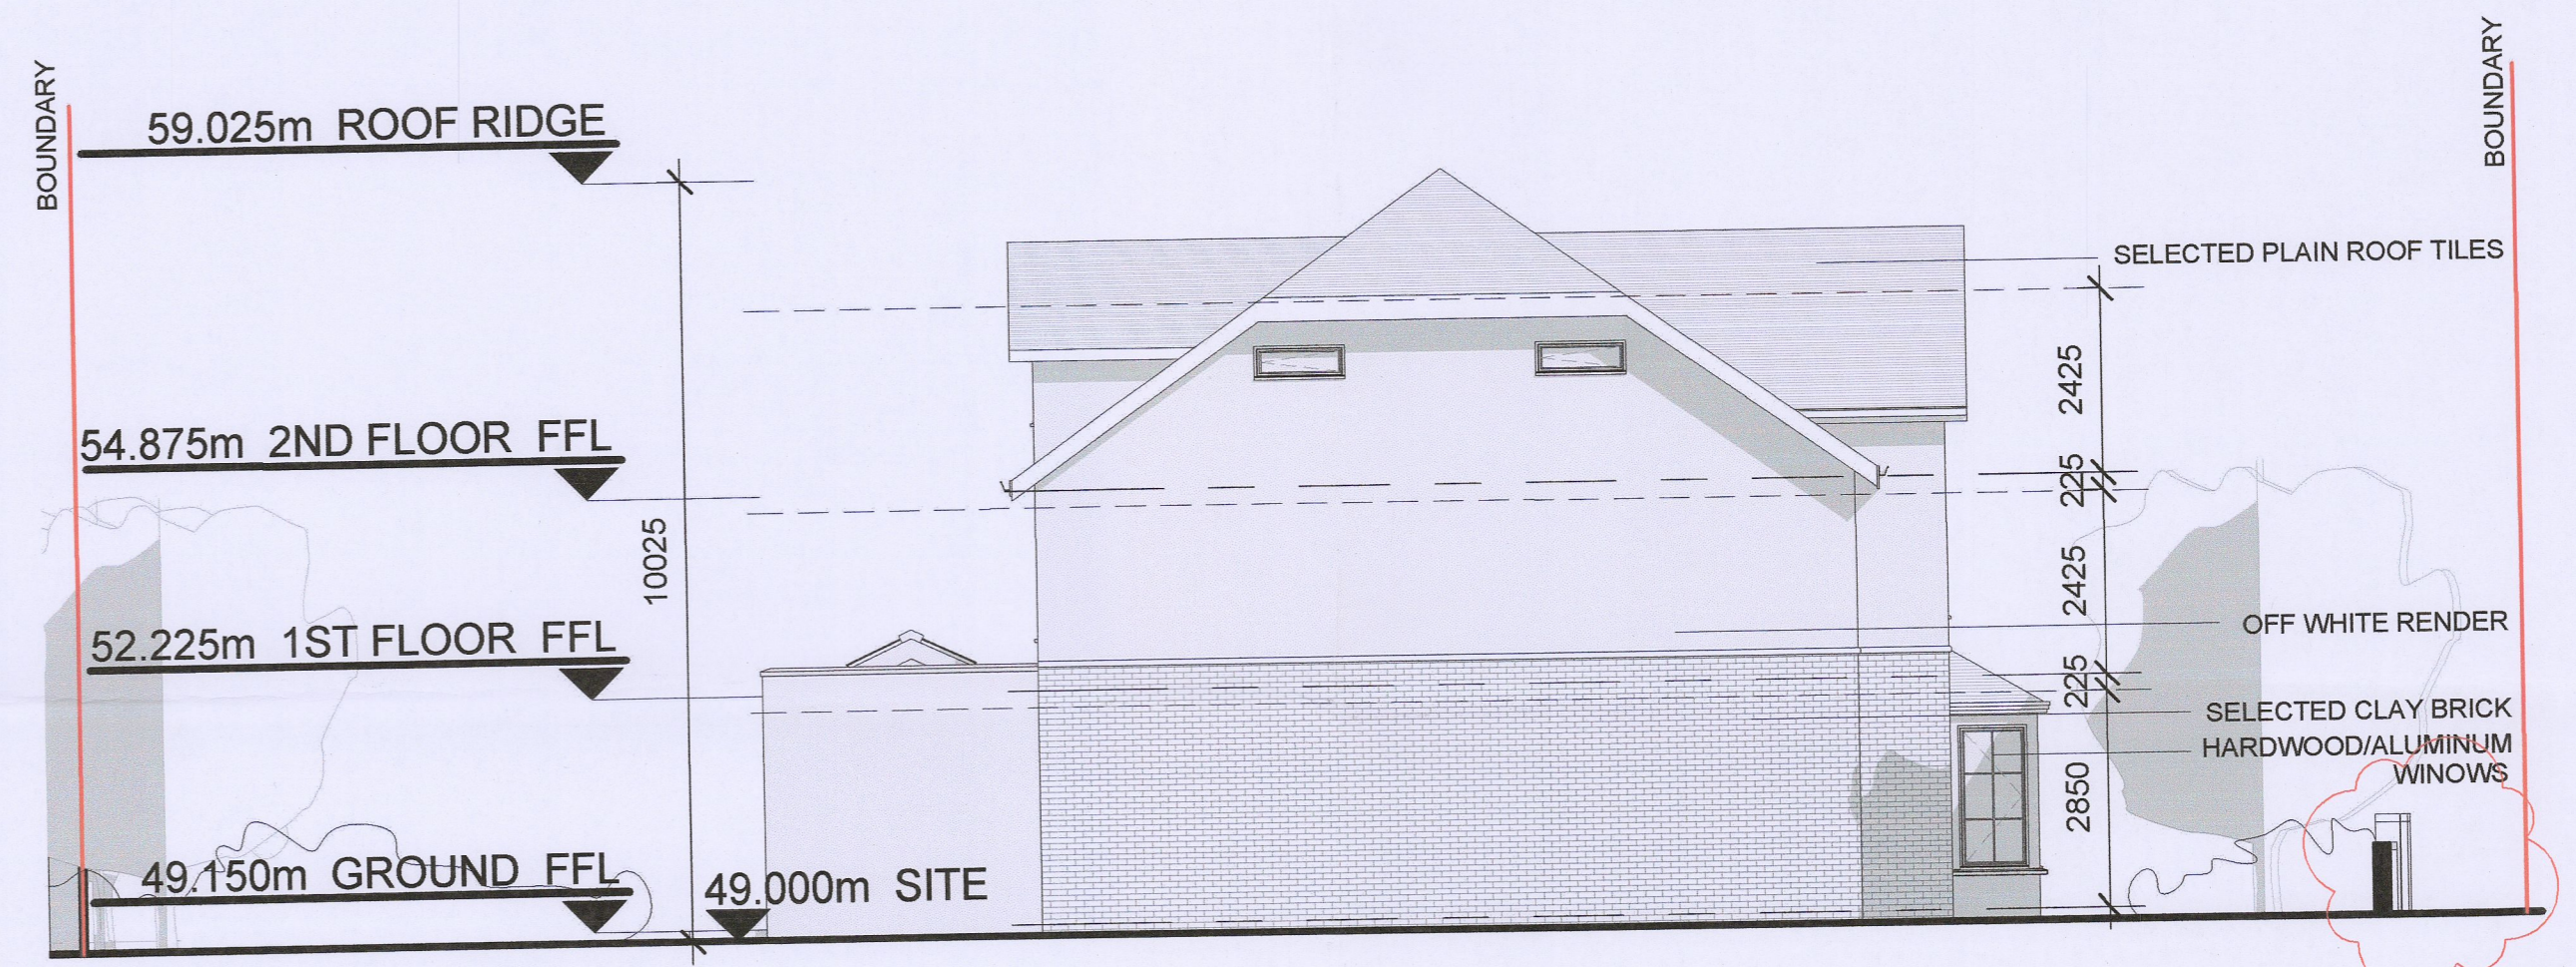

4 - SIDE ELEVATION 1:100

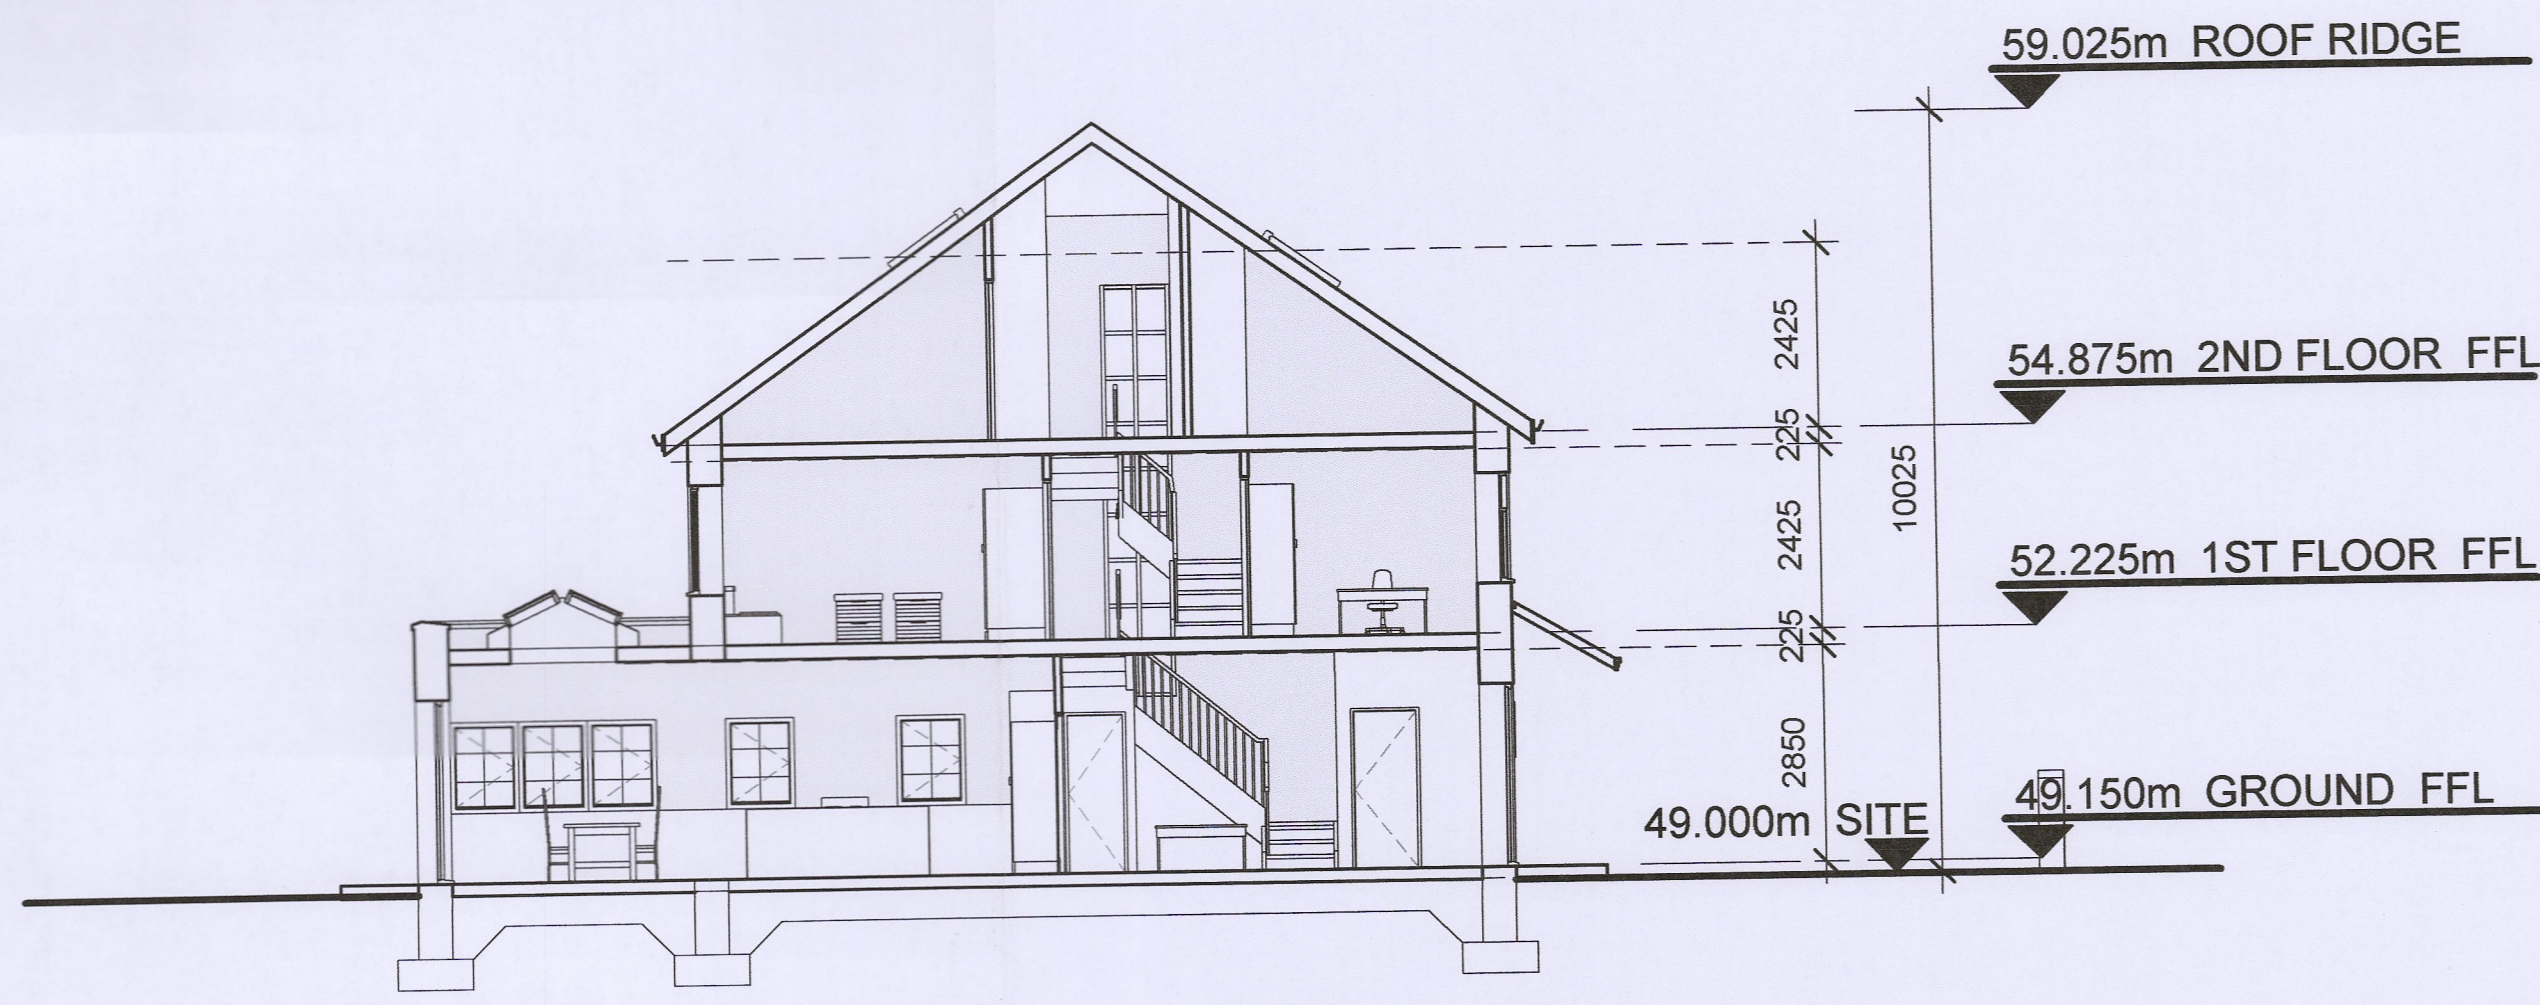

5 - SECTION A-A 1:100

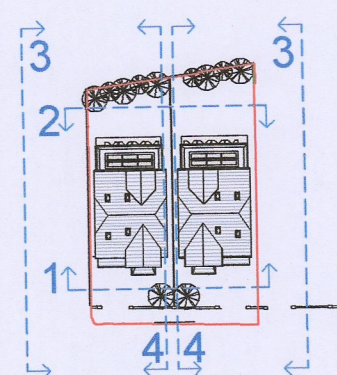

KEY PLAN

ADDITIONAL INFORMATION

ISSUE STATUS	No.	Date	Revision	Initials	No.	Date	Revision	Initials
PROGRESS								
INFORMATION ONLY								
PLANNING APPLICATION								
TENDER								
FIRE CERT								
CONSTRUCTION								
DAC								
COMPLIANCE								

Project: St. Francis, Owendore Avenue, Rathfarnham, Dublin 14
 Client: A. Kilkenny / M. Hughes / M. McCarville
 Drawing Title: PROPOSED ELEVATIONS & SECTION
 Date: JUNE 2022 Scale: As Indicated Drawn by: ES Checked by: JOL
 File: A:\03-PLANNING\03-ADDITIONAL\INFO\21035 PA Site at Owendore Avenue_DETACHED_A1.rvt
 Niall D. Brennan Associates, 5 Grand Canal Wharf, South Dock Road, Dublin 4, Ireland
 TEL: 353 (0) 1 478 90 09 FAX: 353 (0) 1 478 90 10 E-MAIL: info@ndba.ie WEB: www.ndba.ie

