

General Notes:

1. This drawing is to be read in conjunction with all relevant engineers, architects, and service engineers drawings and specification.
2. Do not scale use figure dimensions only.
3. All levels are structural unless noted otherwise.
4. All drawings to be checked by the contractor prior to the commencement of works and prior to any materials being ordered and any discrepancies to be brought to the attention of the designers immediately.
5. The contractor is responsible for the temporary support of all work.



REAR VIEW - GROUND FLOOR EXTENSION



REAR VIEW - GROUND & PART FIRST FLOOR EXTENSION



REAR VIEW - GROUND & PART FIRST FLOOR EXTENSION WITH CANOPY AT GROUND FLOOR LEVEL AND OBSCURE GLASS TO FIRST FLOOR BEDROOM

Issue	Revisions	Date
0	Original	10.06.22

SHANNON PLANNING CONSULTANTS
ISLAND VIEW, KILRUSH,
COUNTY CLARE.

Phone 086-0471595
E-Mail archtech5@gmail.com


Client: Ms. Karin Og Flanagan,
5 Glenmaroon Park,
Palmerstown Dublin 20.

Drawing
Ground Floor Plan 1:100


Drawn	JMS	Scale	1:100	Date	10.06.22	Dwg. No.	22109/S/11
-------	-----	-------	-------	------	----------	----------	------------

General Notes:

1. This drawing is to be read in conjunction with all relevant engineers, architects, and service engineers drawings and specification.
2. Do not scale use figure dimensions only.
3. All levels are structural unless noted otherwise.
4. All drawings to be checked by the contractor prior to the commencement of works and prior to any materials being ordered and any discrepancies to be brought to the attention of the designers immediately.
5. The contractor is responsible for the temporary support of all work.

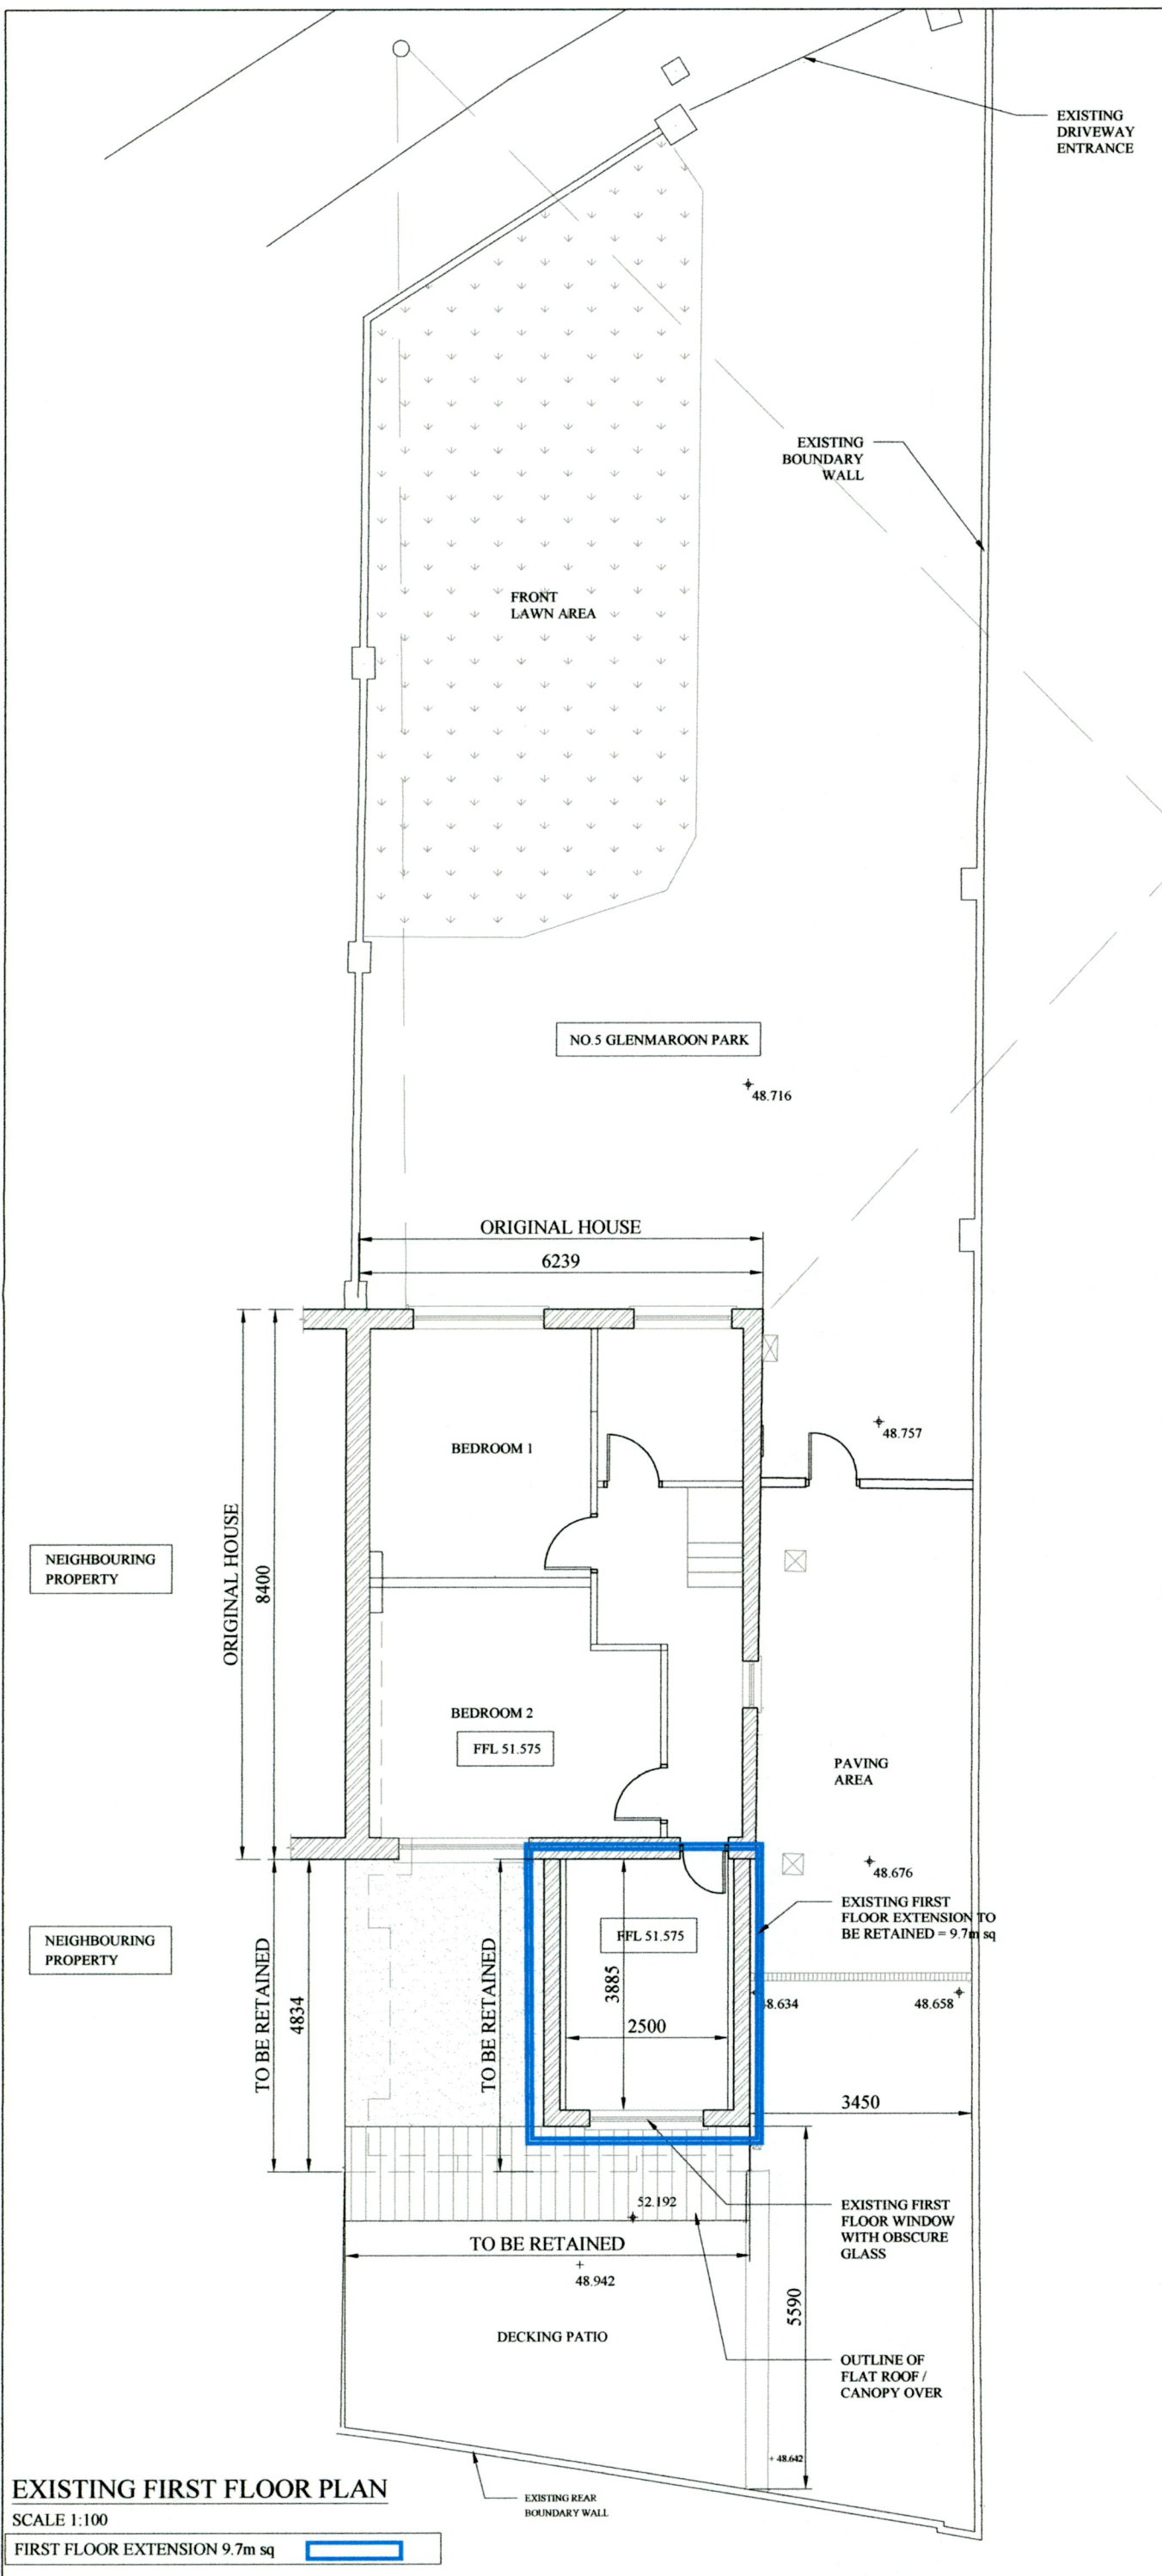

EXTERNAL VIEW - SHOWING OBSCURE GLASS PREVENTING ANY OVERLOOKING

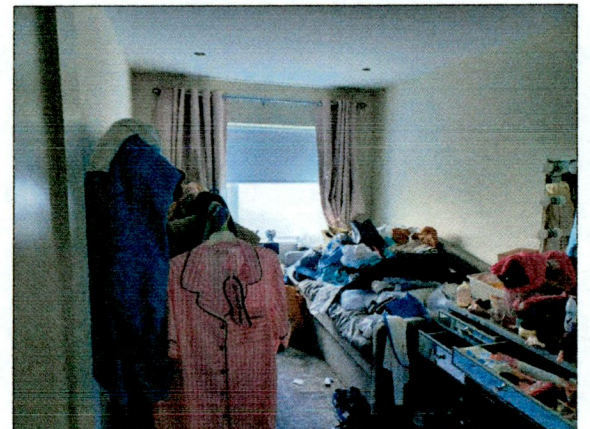

INTERNAL VIEW - SHOWING OBSCURE GLASS PREVENTING ANY OVERLOOKING

Issue	Revisions	Date
0	Original	10.06.22

SHANNON PLANNING CONSULTANTS
 ISLAND VIEW, KILRUSH,
 COUNTY CLARE.
 Phone 086-0471295
 E-Mail archtech5@gmail.com

Client: Ms. Karin Og Flanagan,
 5 Glenmaroon Park,
 Palmerstown Dublin 20.

Drawing: First Floor Plan 1:100

Drawn	JMS	Scale	1:100	Date	10.06.22	Drw. No.	22109/S/12
-------	-----	-------	-------	------	----------	----------	------------

EXISTING FIRST FLOOR PLAN

SCALE 1:100

FIRST FLOOR EXTENSION 9.7m sq