
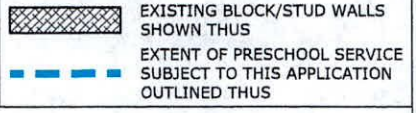
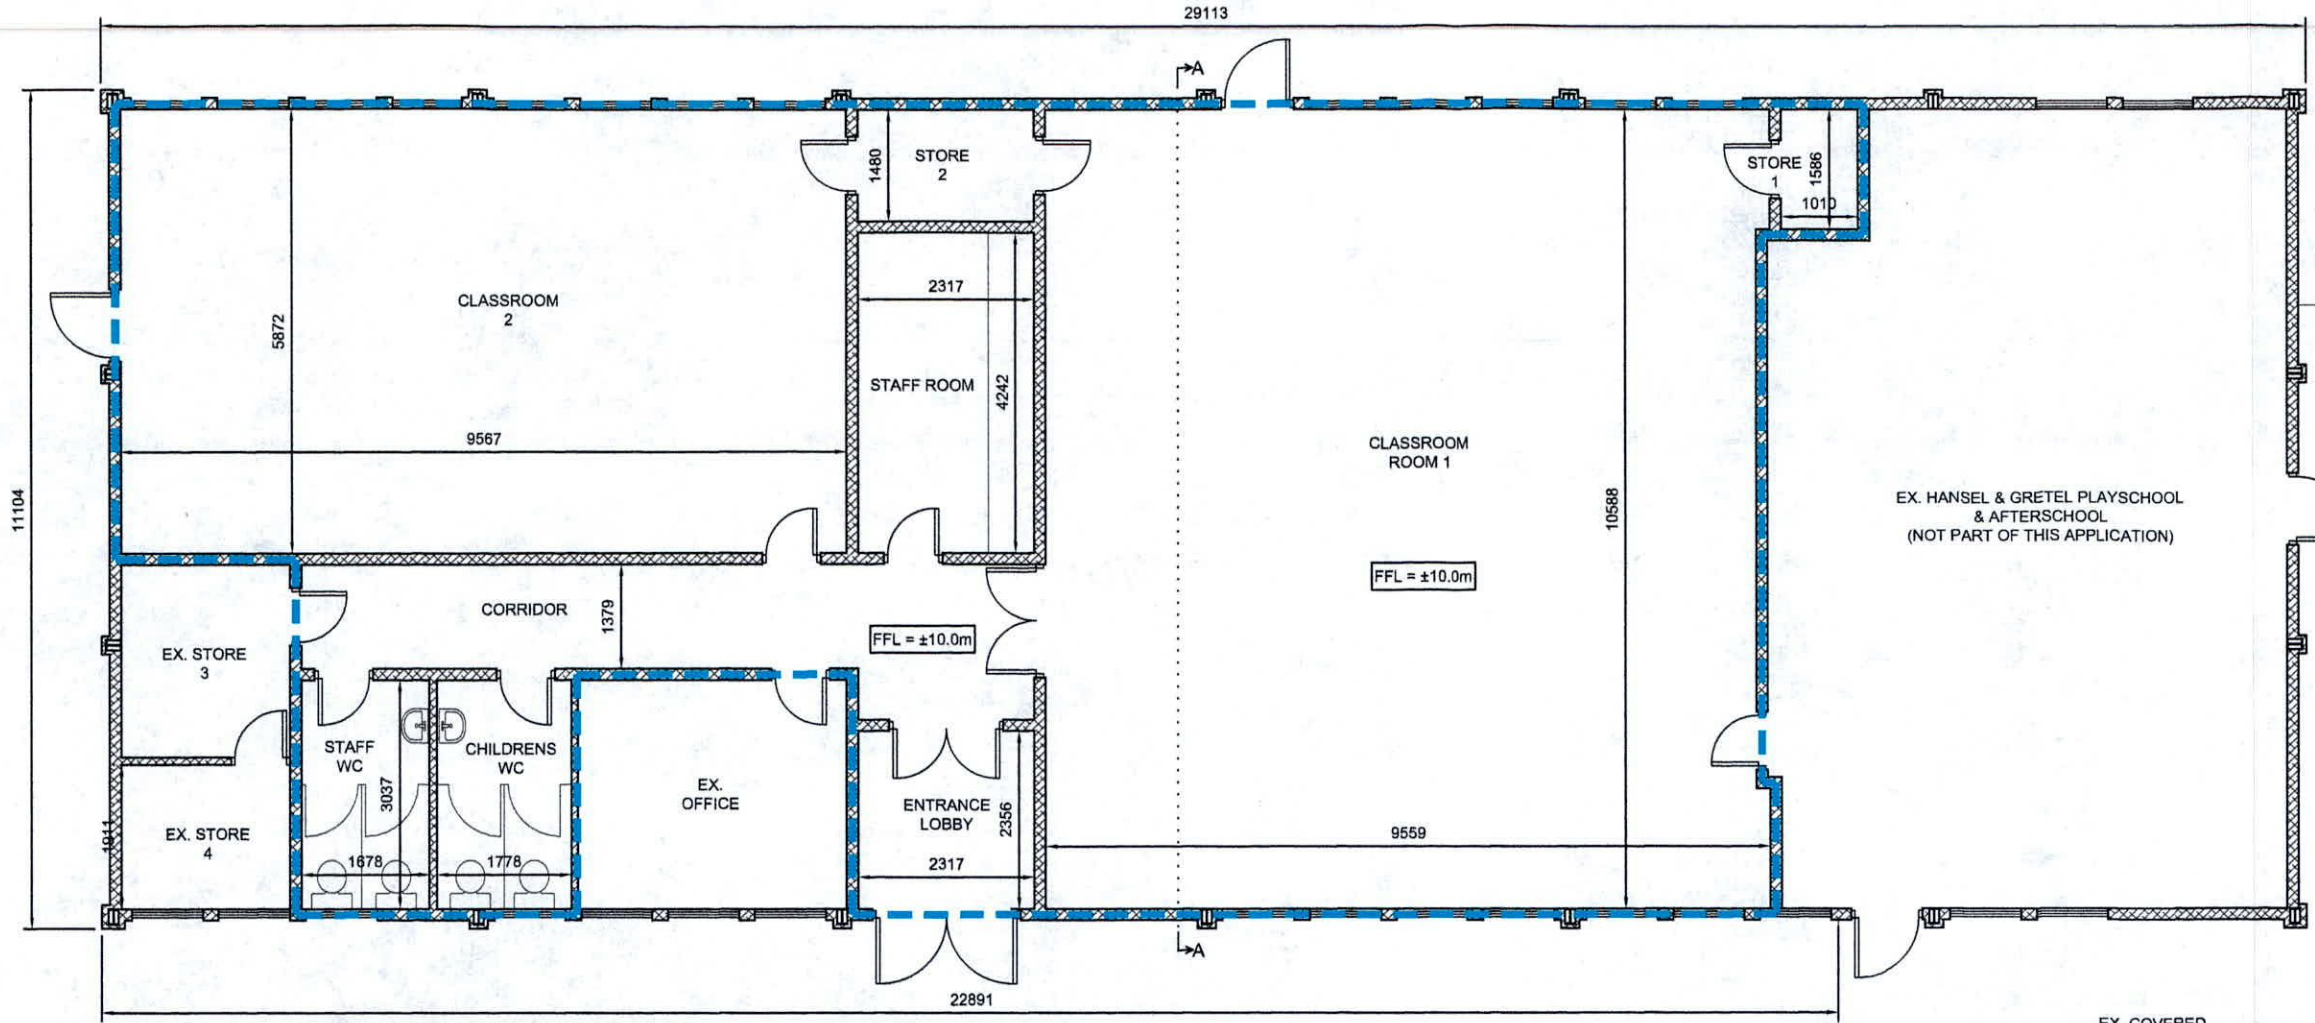


DO NOT SCALE FROM DRAWING USE FIGURED DIMENSIONS ONLY
General Notes:
 1. Do not scale from drawing use figured dimensions only
 2. All dimensions are in millimeters
 3. All work to comply with the current Building Regulations and other statutory guidelines.
 4. All structural elements to be designed and detailed by a registered Chartered Engineer.


LEGEND:

 EXISTING BLOCK/STUD WALLS SHOWN THUS
 EXTENT OF PRESCHOOL SERVICE SUBJECT TO THIS APPLICATION OUTLINED THUS

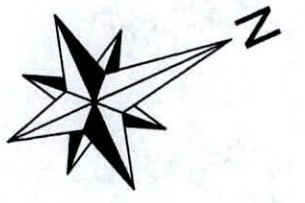

NOTE:
 PLEASE NOTE THAT THERE ARE NO PHYSICAL ALTERATIONS TO EITHER THE INTERNAL OR EXTERNAL FABRIC OF THE EXISTING COMMUNITY CENTRE BUILDING AS A RESULT OF THIS DEVELOPMENT

GROUND FLOOR LAYOUT PLAN
 SCALE 1:100
 GROSS FLOOR AREA = 207.0m²

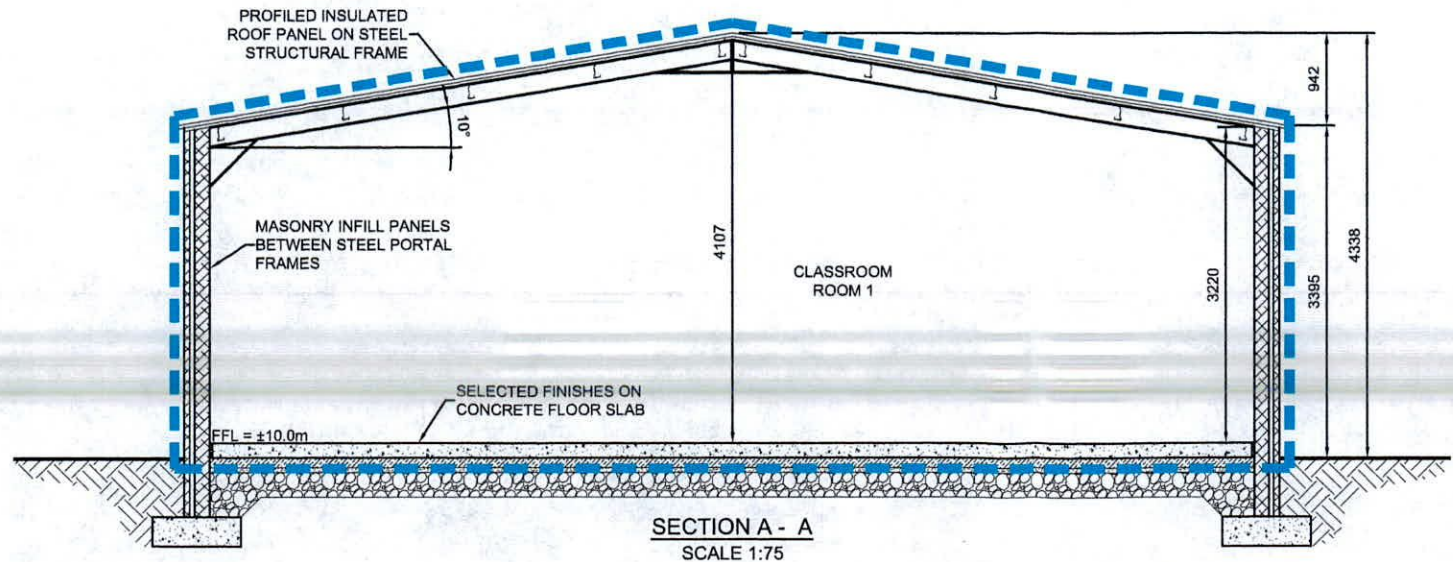
OUTLINE OF COVERED OUTDOOR PLAY AREA WHICH IS UNDER THE CONTROL OF HANSEL & GRETEL PLAYSCHOOL & AFTERSCHOOL



SECTION A - A
 SCALE 1:75


| SESSION: | TIME: | LOCATION: | MAX. No. CHILDREN: | MAX. No. STAFF: |
|----------|-----------|-------------|--------------------|-----------------|
| ECCE 1 | 8am - 1pm | Classroom 1 | 22 | 2 |
| ECCE 2 | 8am - 1pm | Classroom 2 | 10 | 2 |

| Room | Area (m ²) |
|--------------------------|----------------------------|
| ENTRANCE LOBBY | 5.45m ² |
| CORRIDOR | 14.93m ² |
| CLASSROOM 1 | 100.0m ² |
| STORE 1 | 1.60m ² |
| STORE 2 | 3.43m ² |
| STAFF ROOM | 9.83m ² |
| CLASSROOM 2 | 56.13m ² |
| STAFF WC | 5.10m ² |
| CHILDREN WC | 5.40m ² |
| NETT FLOOR AREA = | 201.87m² |



GS Services
 Architectural & Engineering Drafting
 16 The Laurels, Castlepark, Mallow, Co. Cork
 M - 087 9539255
 E - gsservices@outlook.ie

Client: K & L NAOINRA & AFTERSCHOOL CLUB Ltd.
 Project: RETENTION PLANNING PERMISSION FOR THE PARTIAL CHANGE OF USE OF THE THE BUSH SCOUT AND COMMUNITY CENTRE FOXDENE AVENUE, LUCAN, DUBLIN 15 INTO A CHILDCARE FACILITY
 Drawing Title: EXISTING K & L NAOINRA & AFTERSCHOOL FLOOR PLAN AND SECTION A - A


 Chartered building engineer
 Project Reference: EY015_2022
 DWG No.: P01
 AS Scale: AS SHOWN
 Drawn by: GS
 Date: AUG 2022