


NOTE: AREA HATCHED PINK IN OWNERSHIP OF FOX CONNECT LTD

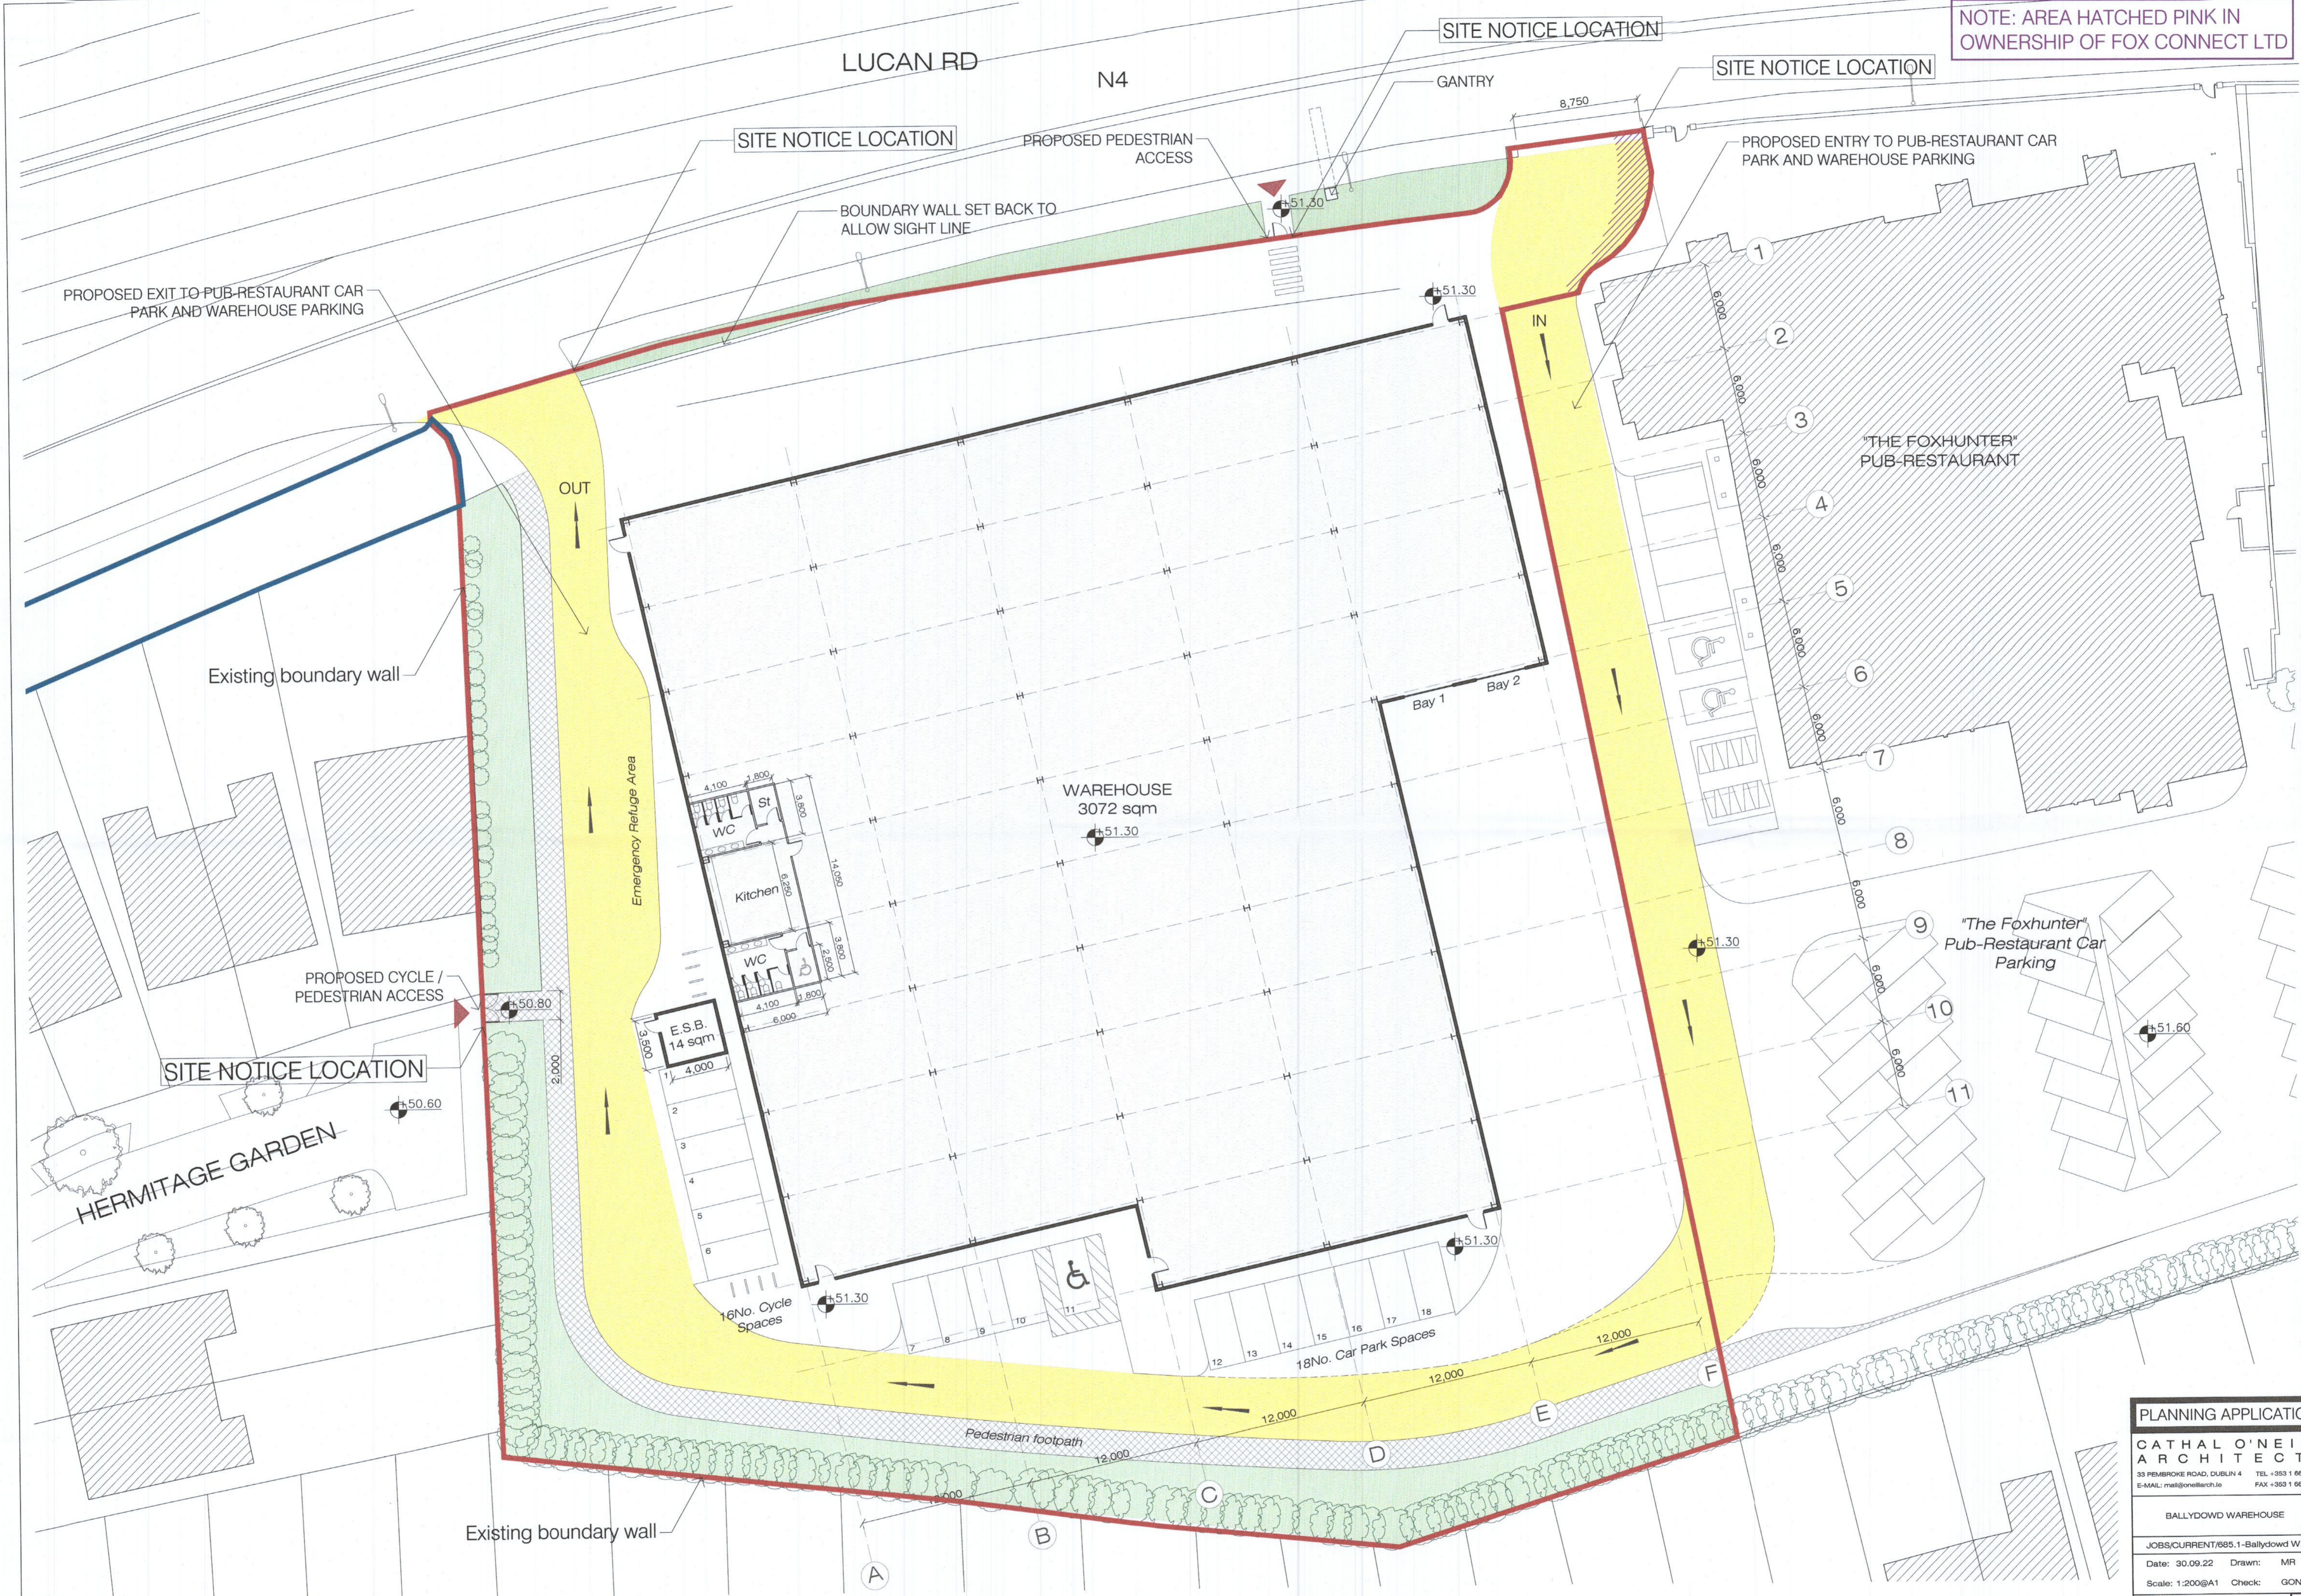

PROPOSED GROUND FLOOR PLAN
SCALE 1:200

PLANNING APPLICATION	
CATHAL O'NEILL ARCHITECTS	
33 PEMBROKE ROAD, DUBLIN 4 TEL: +353 1 668 4622 E-MAIL: mail@oneillarch.ie FAX: +353 1 668 4834	
BALLYDOWD WAREHOUSE	
JOBS/CURRENT/685.1-Ballydowd W/PP	
Date: 30.09.22	Drawn: MR
Scale: 1:200@A1	Check: GON
PROPOSED GROUND FLOOR PLAN	685.1 PP3