




PROPOSED NORTH ELEVATION
SCALE 1:200

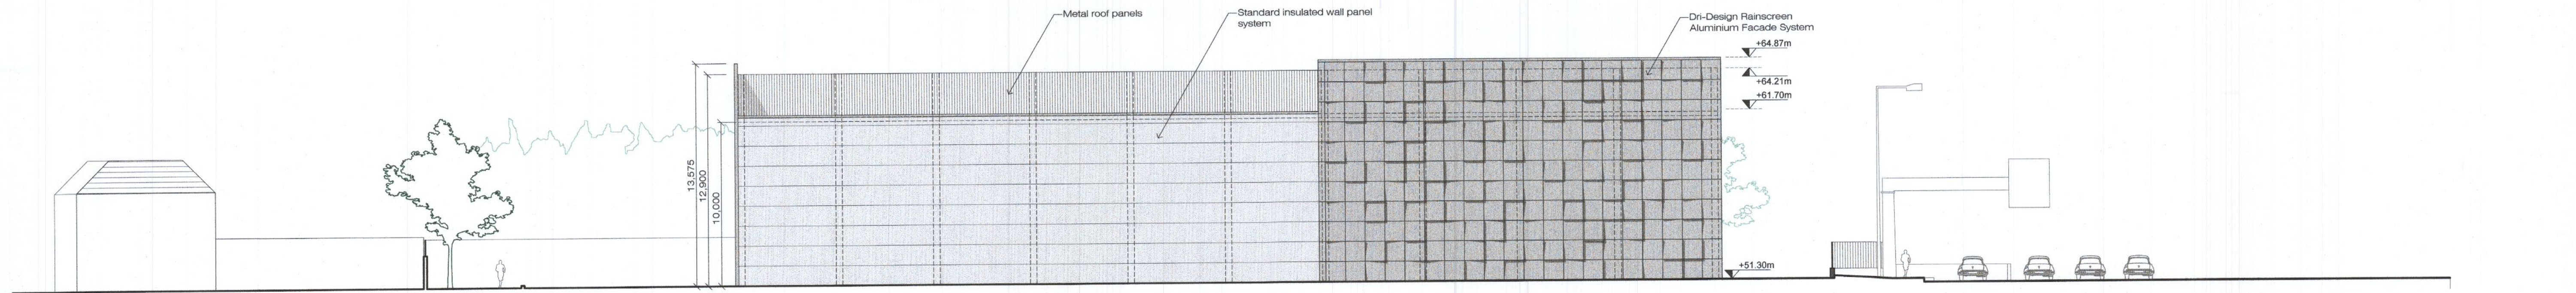


PROPOSED EAST ELEVATION
SCALE 1:200

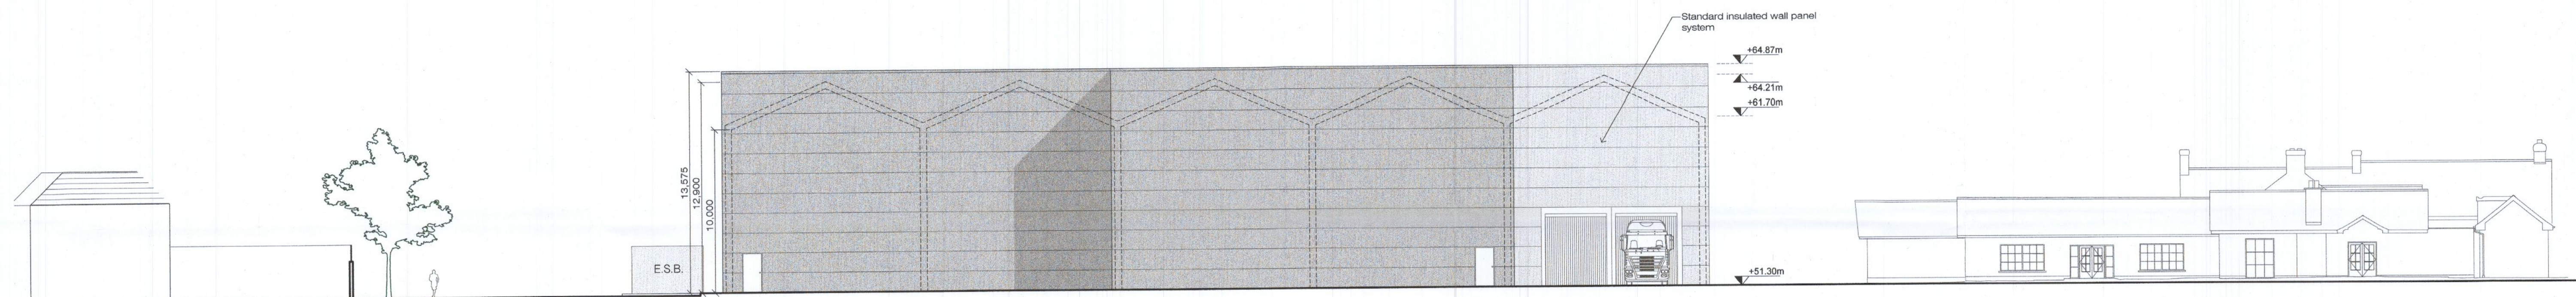

PROPOSED SOUTH ELEVATION
SCALE 1:200

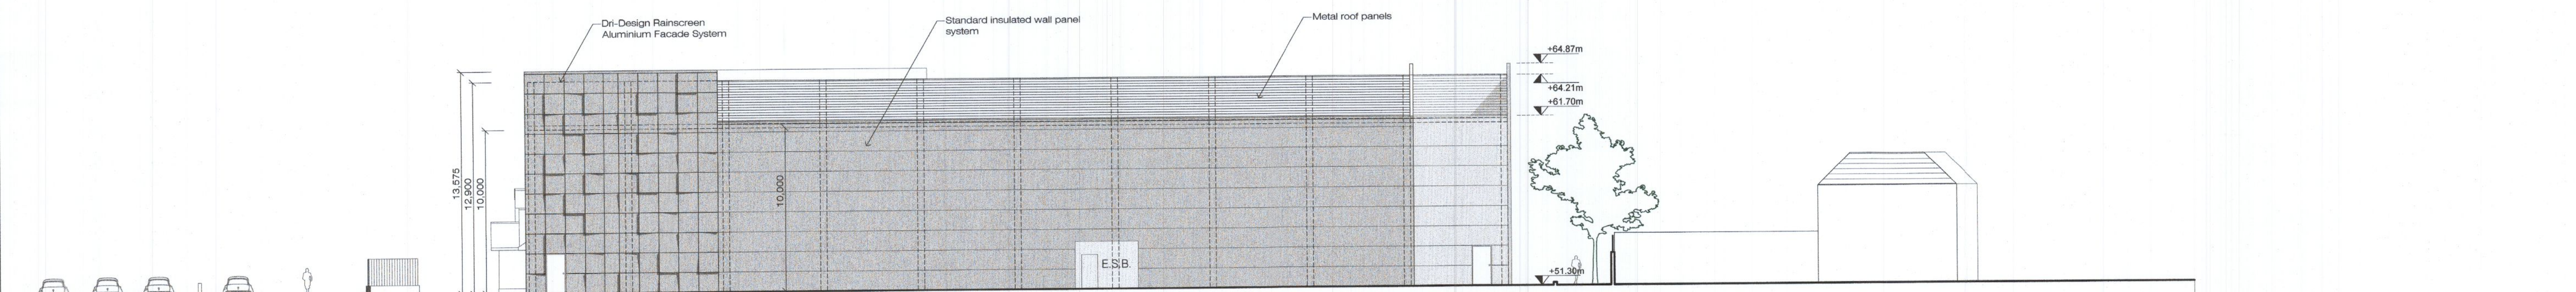

PROPOSED WEST ELEVATION
SCALE 1:200

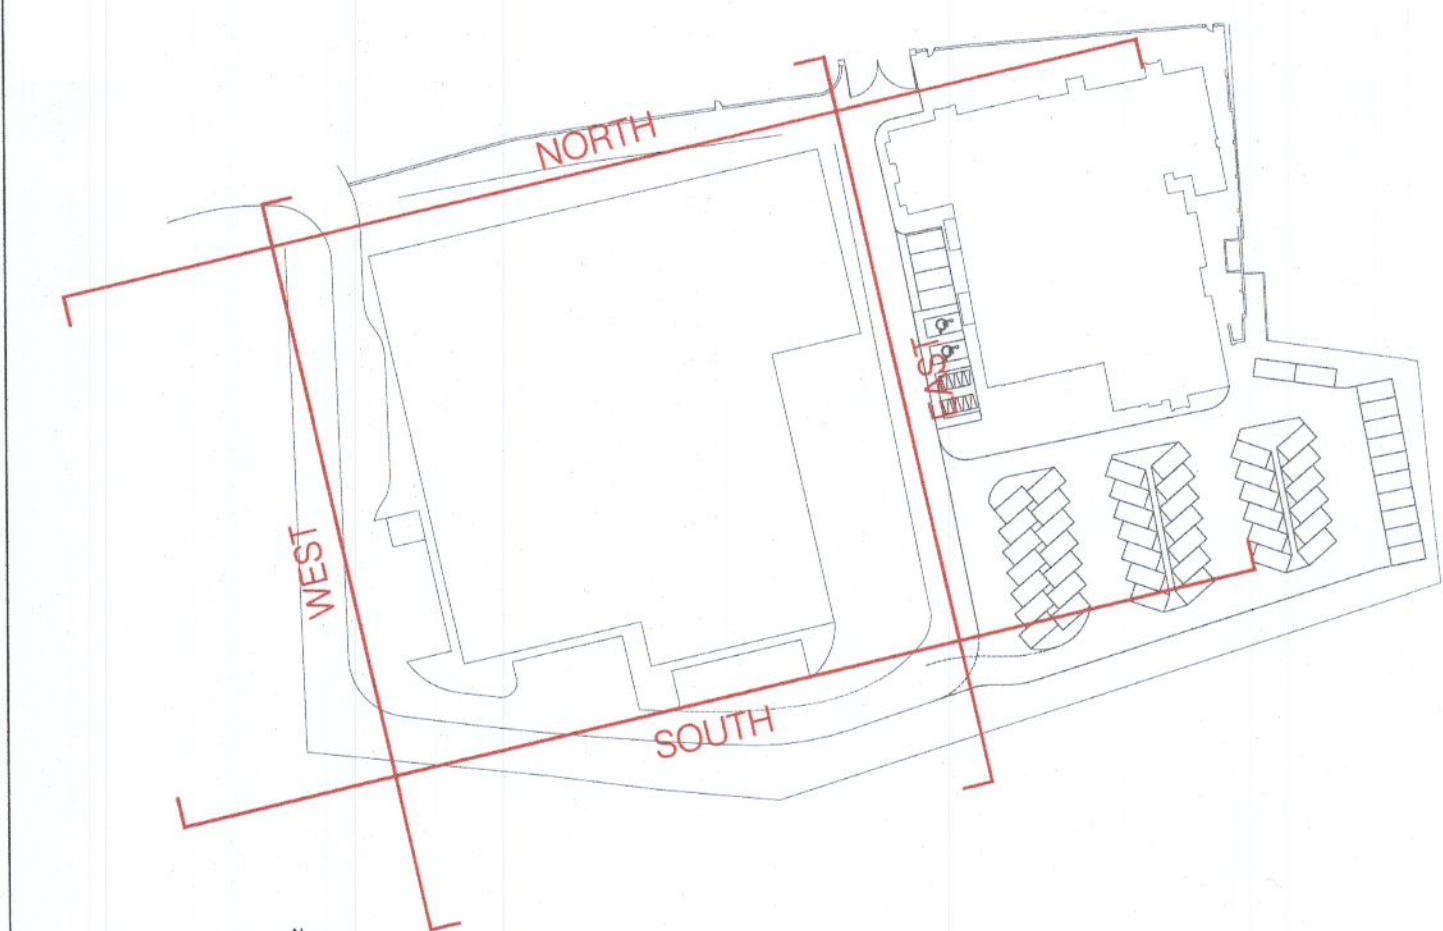

KEY PLAN
SCALE 1:1000

PLANNING APPLICATION	
CATHAL O'NEILL ARCHITECTS	
33 PEMROKE ROAD, DUBLIN 4 TEL: +353 1 668 4652	
E-MAIL: mail@oneillarch.ie FAX: +353 1 668 4831	
BALLYDOWD WAREHOUSE	
JOBS/CURRENT/685.1-Ballydowd W./PP	
Date: 30.09.22	Drawn: M/R
Scale: VARIES@A1	Check: GON
PROPOSED ELEVATIONS	685.1 PP4