


DO NOT SCALE DRAWING

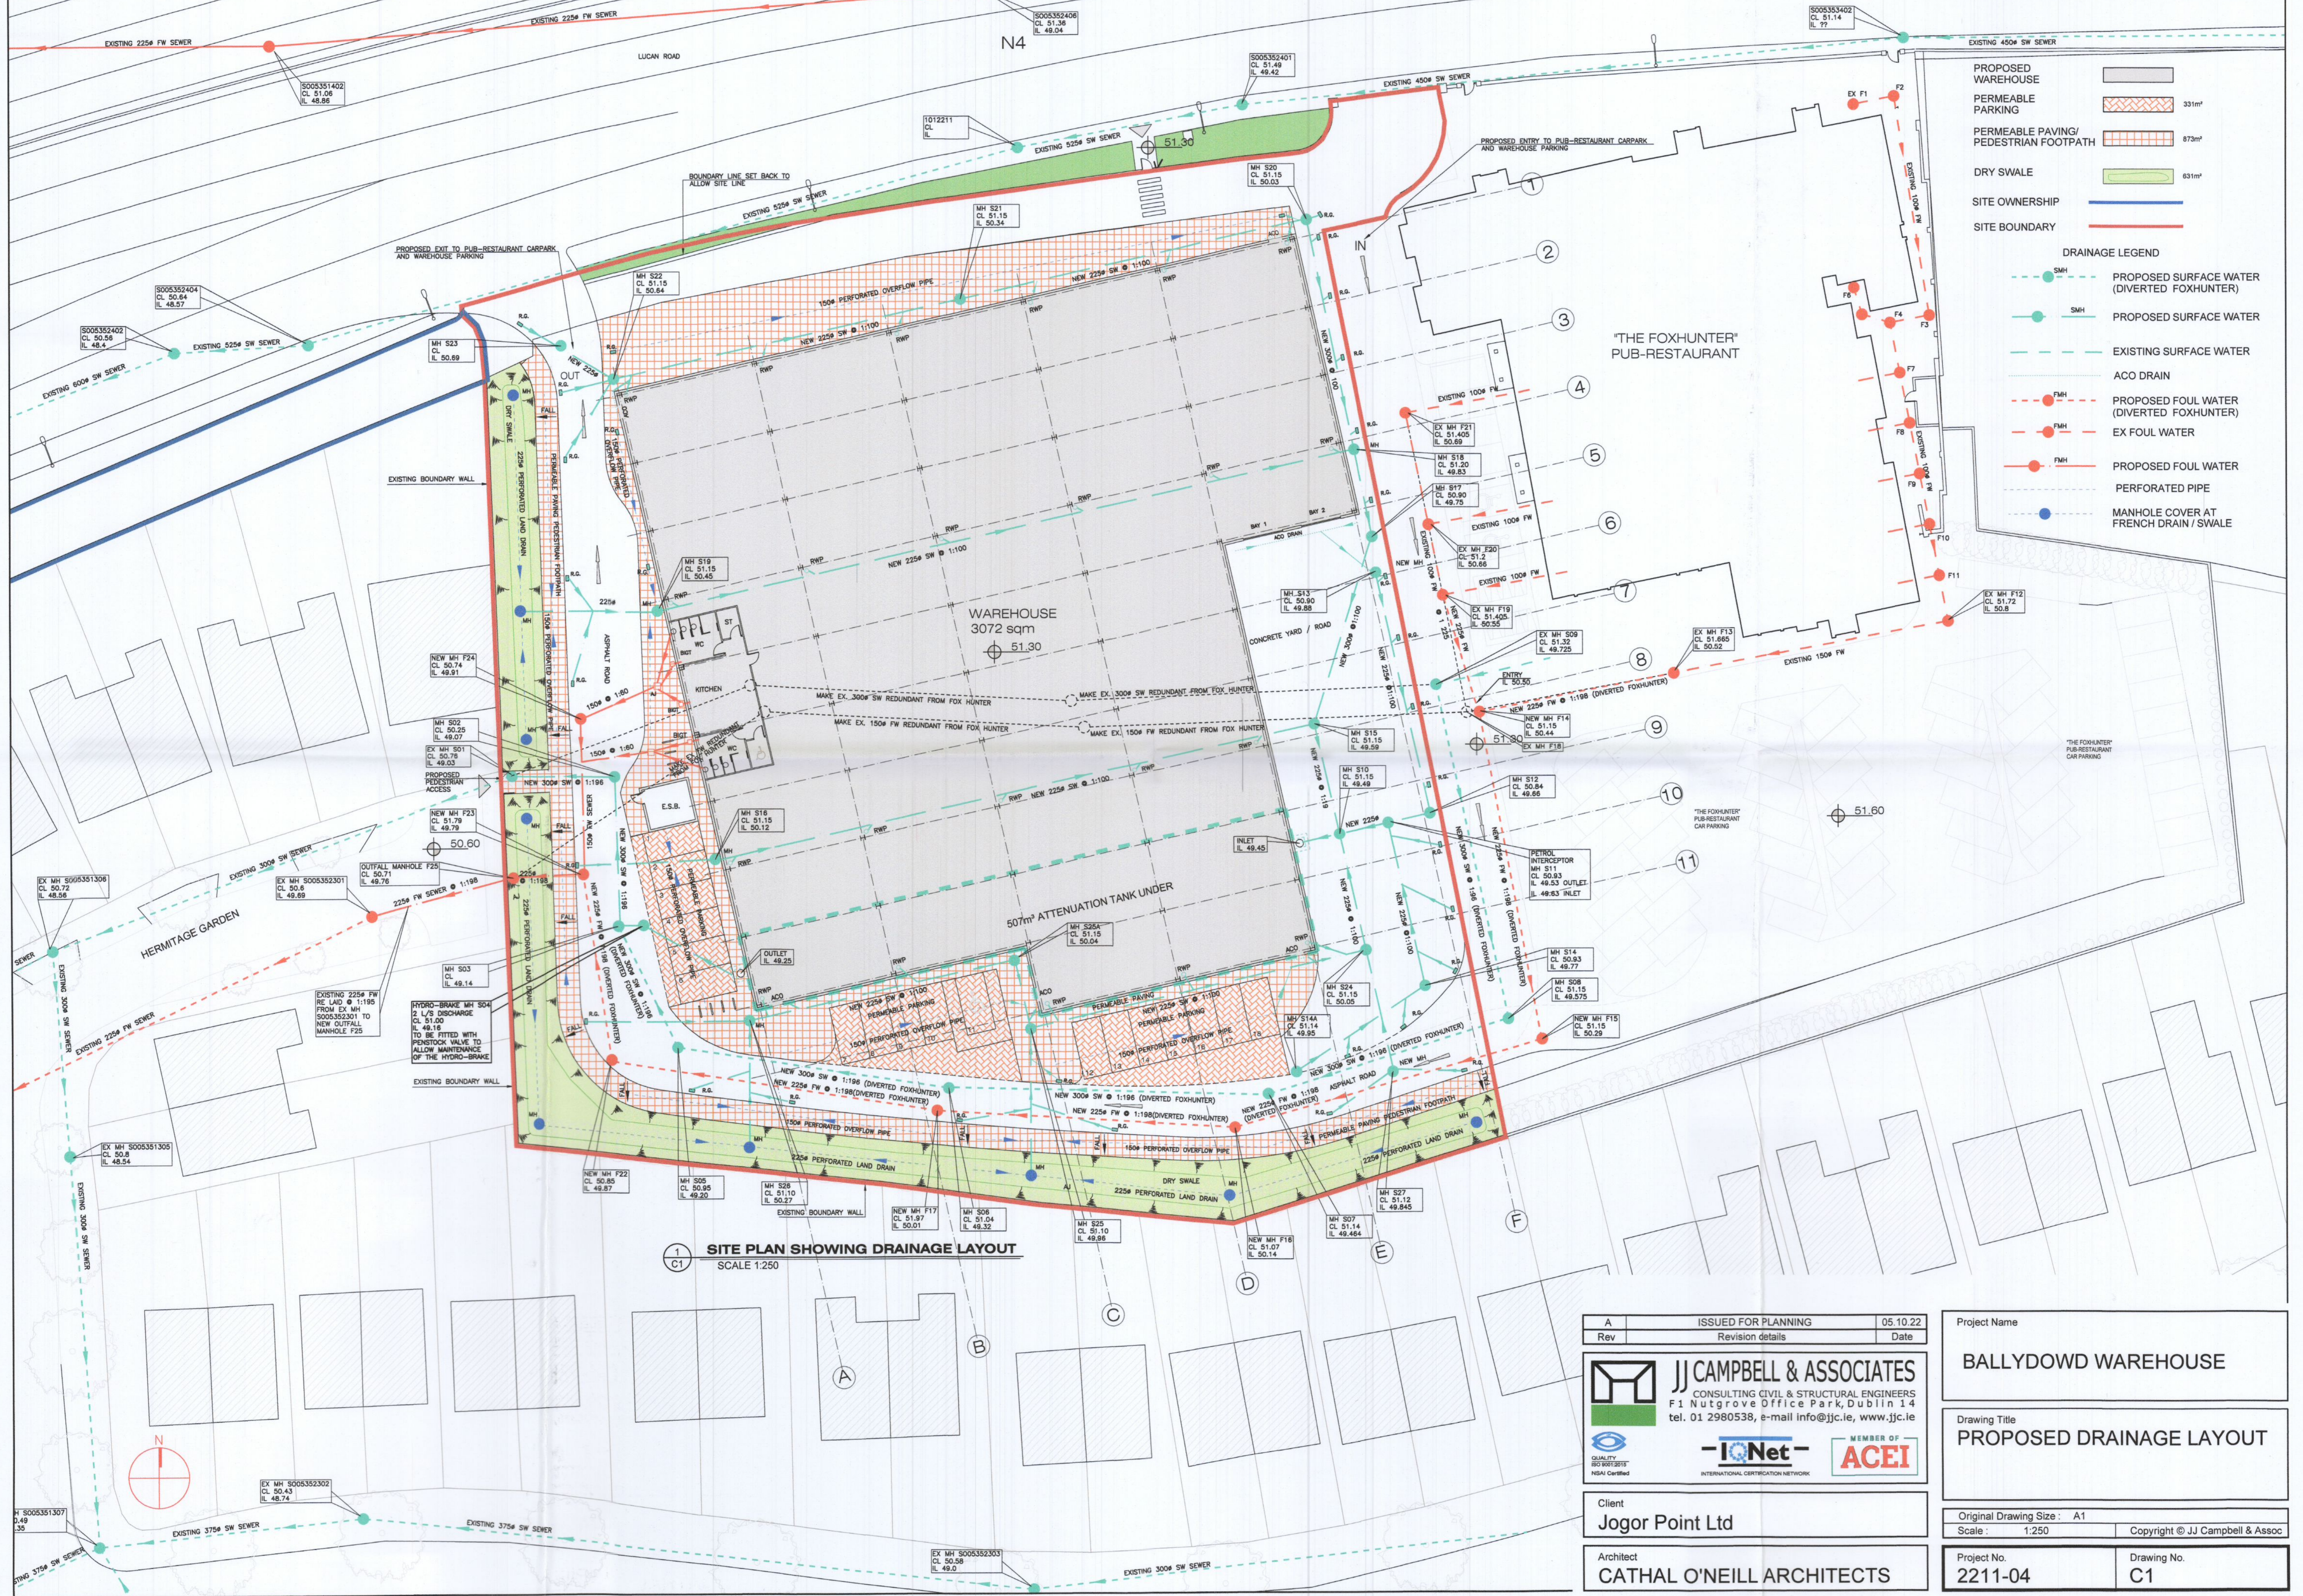

**PROPOSED WAREHOUSE** [Symbol]

**PERMEABLE PARKING** [Symbol] 331m<sup>2</sup>

**PERMEABLE PAVING/ PEDESTRIAN FOOTPATH** [Symbol] 873m<sup>2</sup>

**DRY SWALE** [Symbol] 631m<sup>2</sup>

**SITE OWNERSHIP** [Symbol]

**SITE BOUNDARY** [Symbol]

**DRAINAGE LEGEND**

- SMH [Symbol] PROPOSED SURFACE WATER (DIVERTED FOXHUNTER)
- SMH [Symbol] PROPOSED SURFACE WATER
- EXISTING SURFACE WATER [Symbol]
- ACO DRAIN [Symbol]
- FMH [Symbol] PROPOSED FOUL WATER (DIVERTED FOXHUNTER)
- FMH [Symbol] EX FOUL WATER
- FMH [Symbol] PROPOSED FOUL WATER
- [Symbol] PERFORATED PIPE
- [Symbol] MANHOLE COVER AT FRENCH DRAIN / SWALE

**SITE PLAN SHOWING DRAINAGE LAYOUT**  
SCALE 1:250

A	ISSUED FOR PLANNING	05.10.22
Rev	Revision details	Date

**JJ CAMPBELL & ASSOCIATES**  
CONSULTING CIVIL & STRUCTURAL ENGINEERS  
F1 Nutgrove Office Park, Dublin 14  
tel. 01 2980538, e-mail info@jjc.ie, www.jjc.ie

**IONet** MEMBER OF ACEI

Client  
**Jogor Point Ltd**

Architect  
**CATHAL O'NEILL ARCHITECTS**

Project Name  
**BALLYDOWD WAREHOUSE**

Drawing Title  
**PROPOSED DRAINAGE LAYOUT**

Original Drawing Size : A1  
Scale : 1:250  
Copyright © JJ Campbell & Assoc

Project No.  
**2211-04**

Drawing No.  
**C1**