




Existing Front Elevation
Scale 1:200



Existing (North-East) Side Elevation
Scale 1:200




Existing Rear Elevation
Scale 1:200

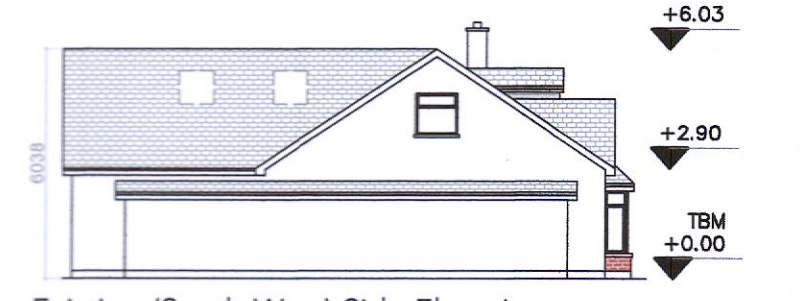


Existing (South-West) Side Elevation
Scale 1:200




Proposed Front Elevation
Scale 1:100

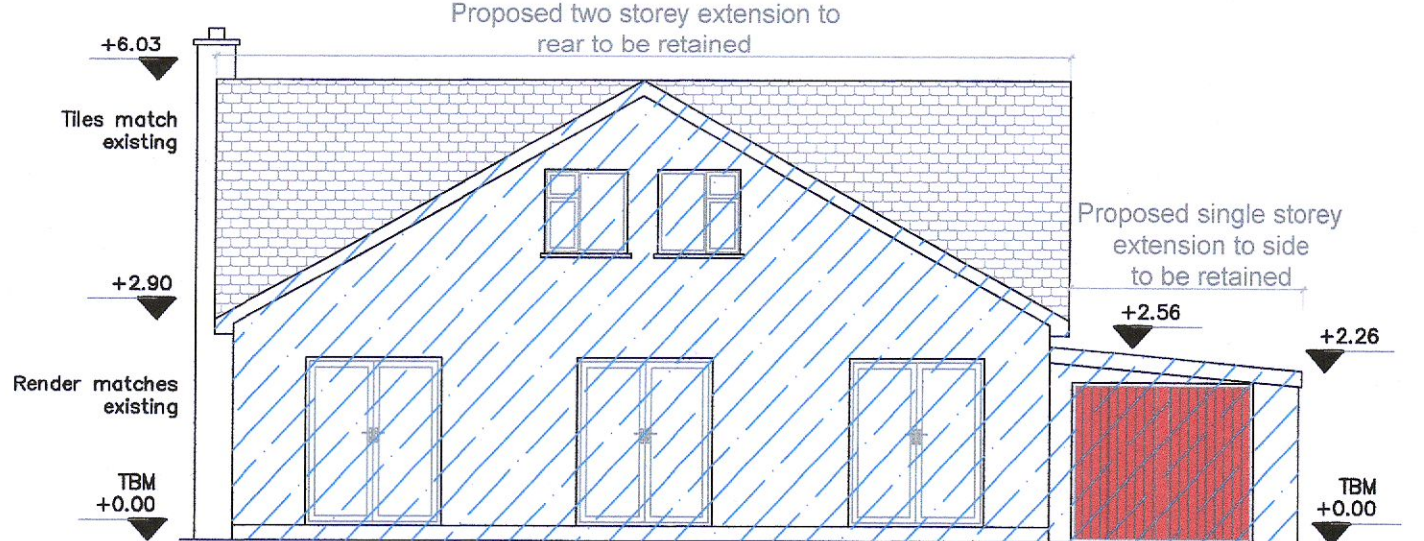


Proposed Rear Elevation
Scale 1:100

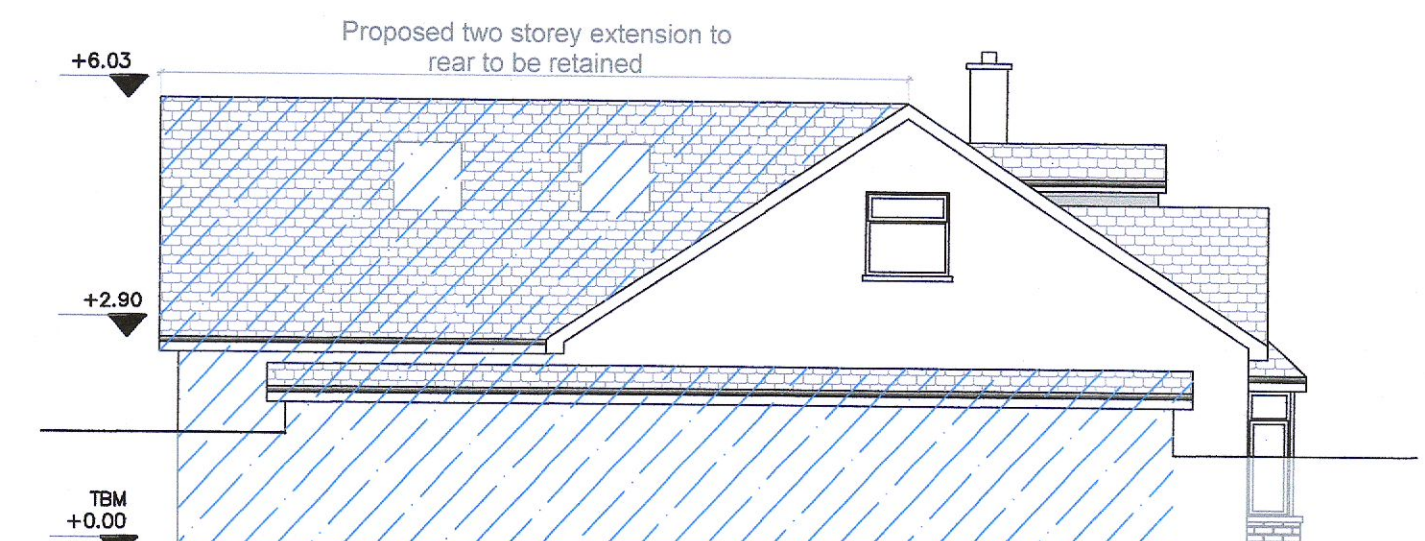


Proposed (South-West) Side Elevation
Scale 1:100

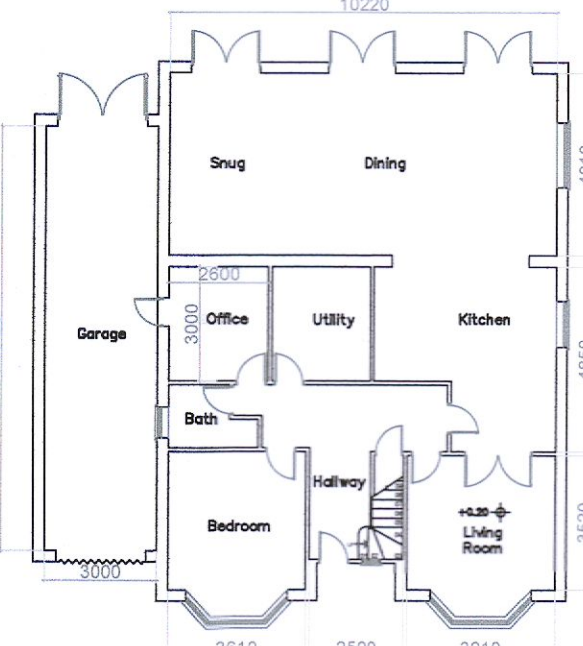


Existing Ground Floor Plan
Scale 1:200
Area 178.57 sq.m

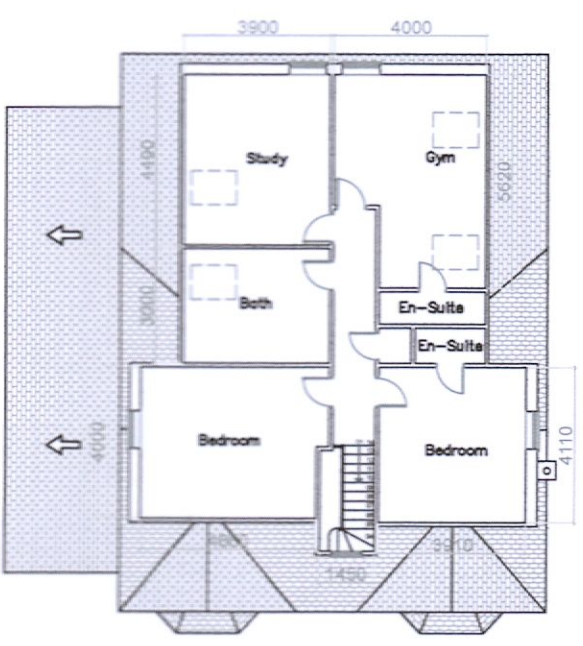


Existing First Floor Plan
Scale 1:200
Area 104.1 sq.m

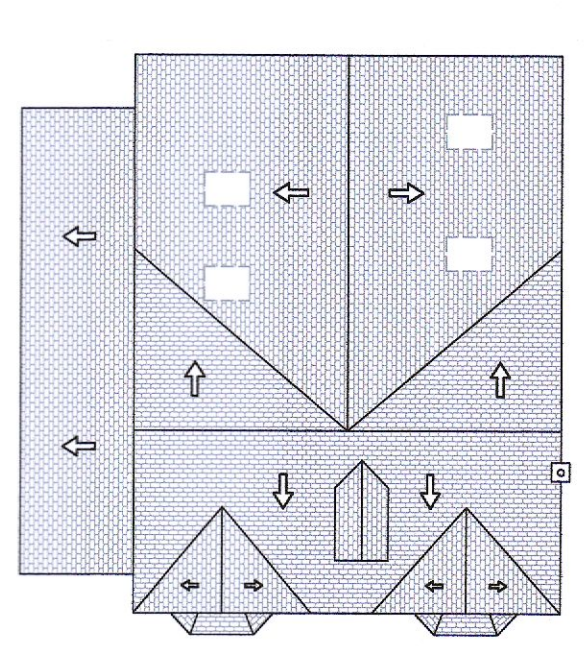


Existing Roof Plan
Scale 1:200

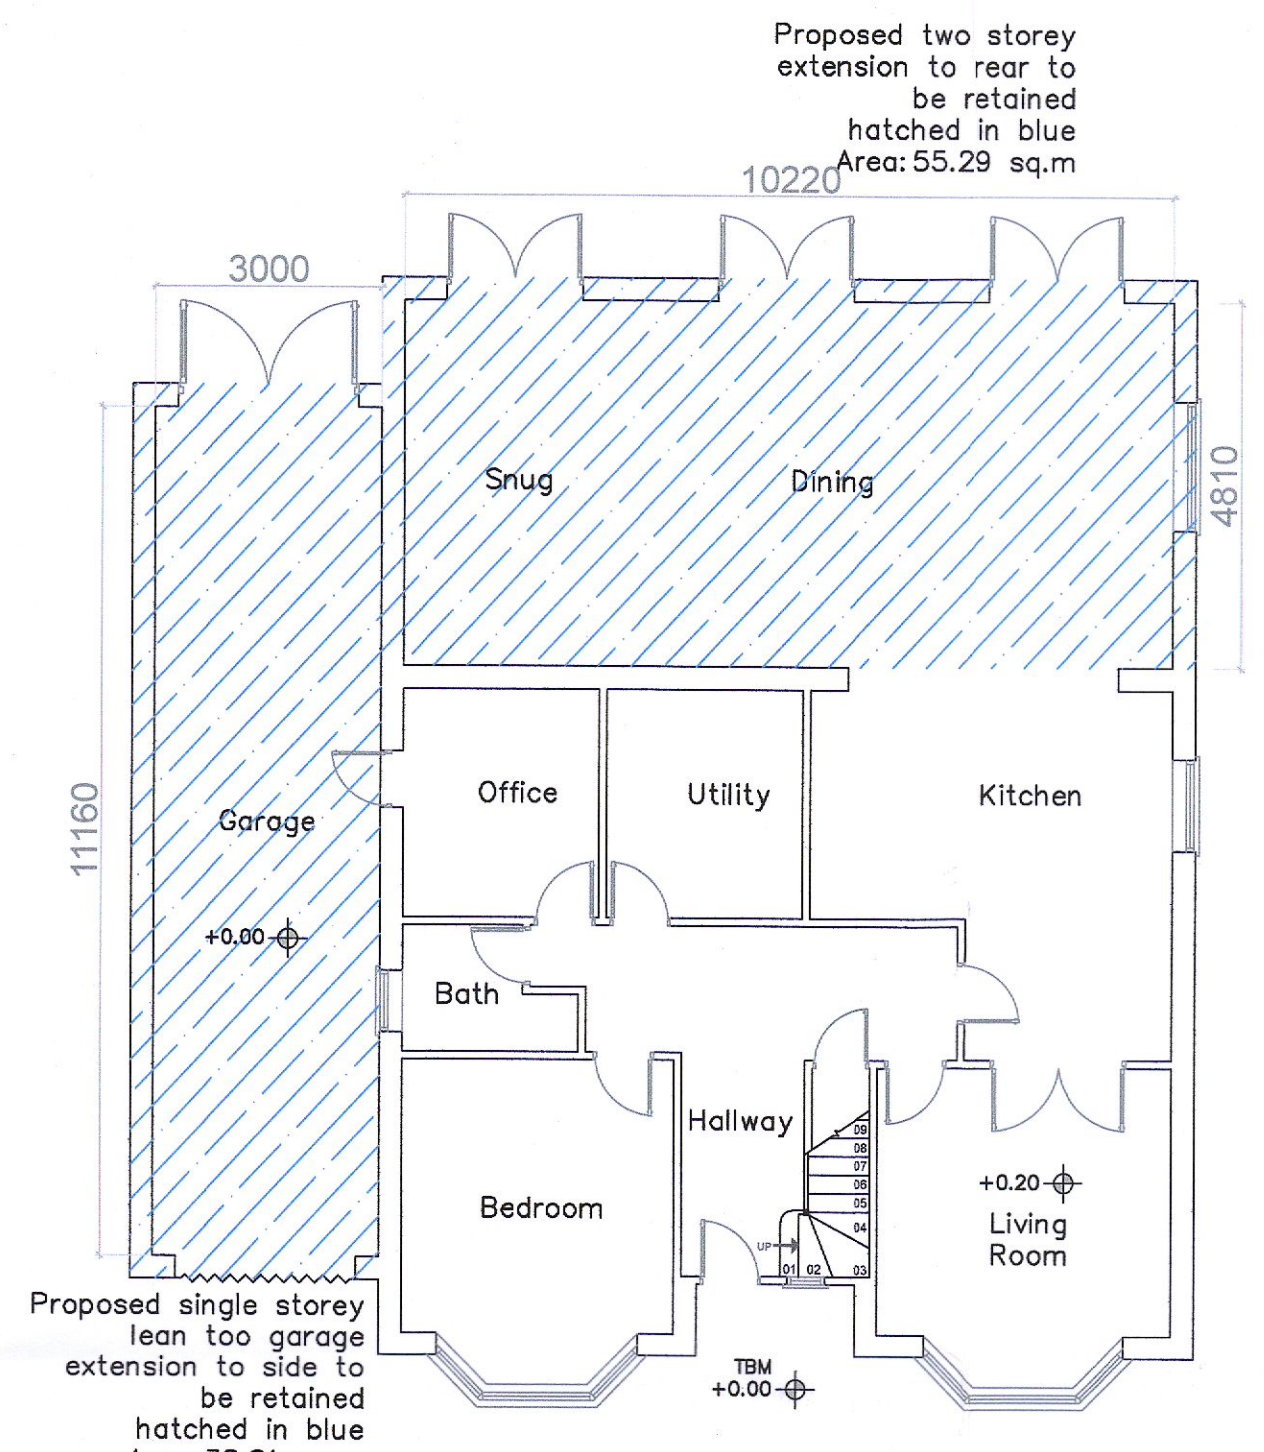


Proposed Ground Floor Plan
Scale 1:100
Area 178.57 sq.m

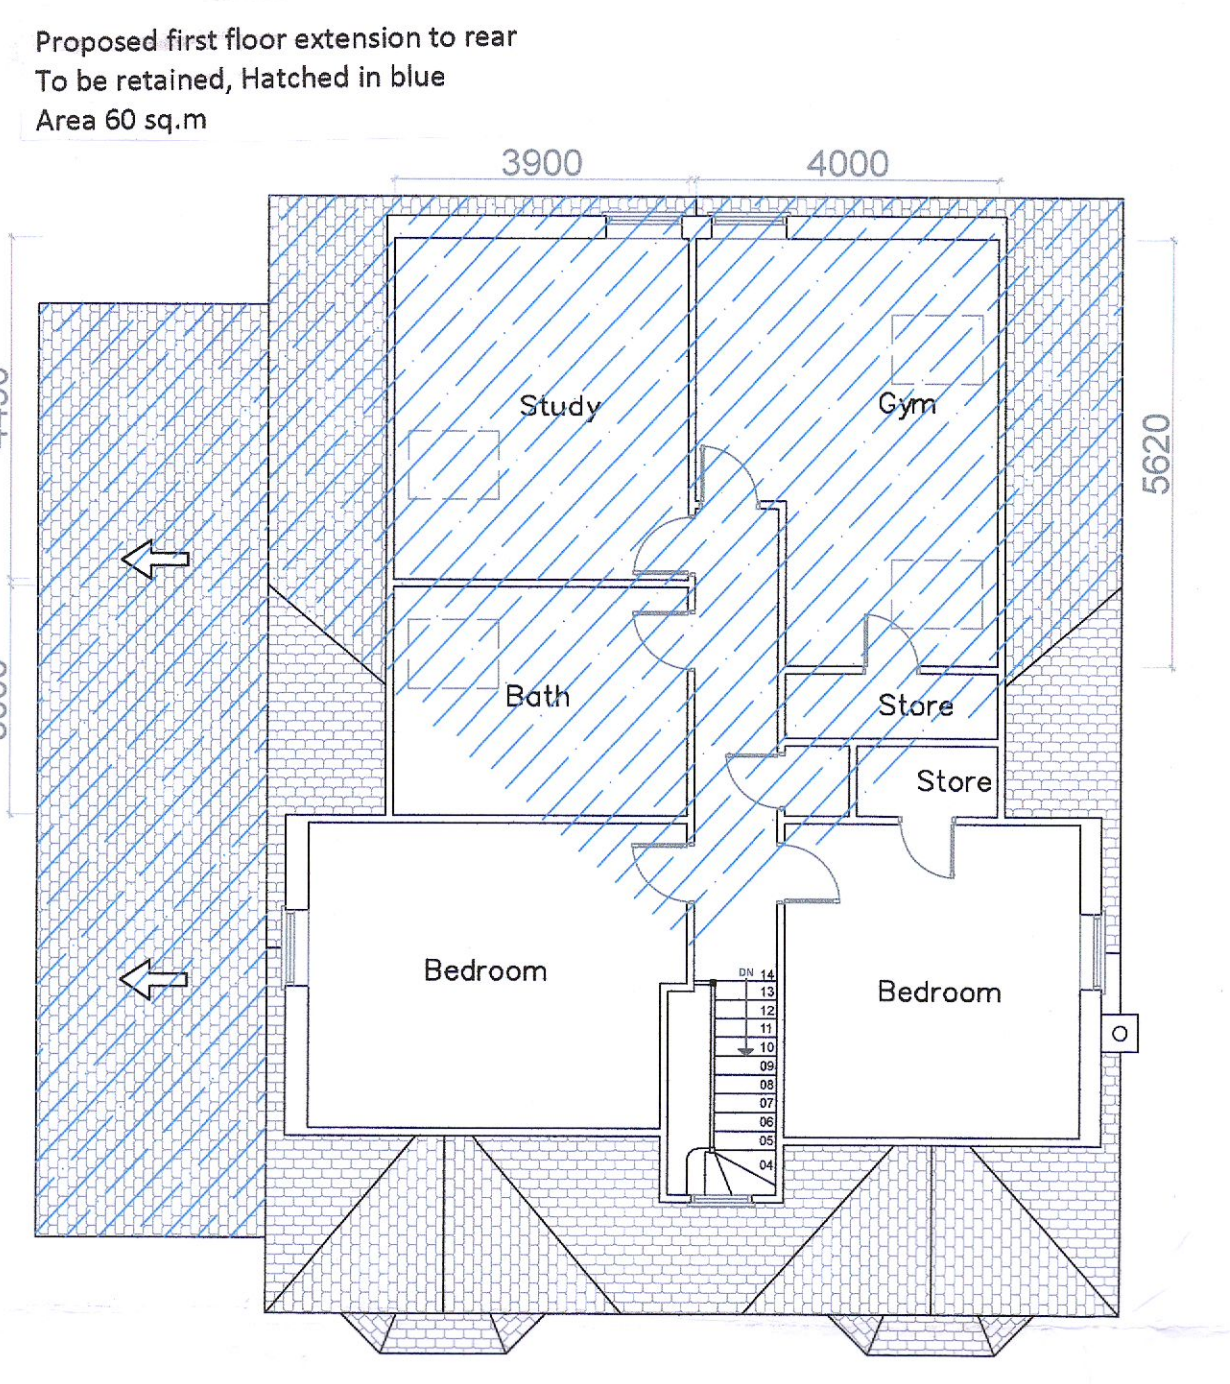


Proposed First Floor Plan
Scale 1:100
Area 104.1 sq.m

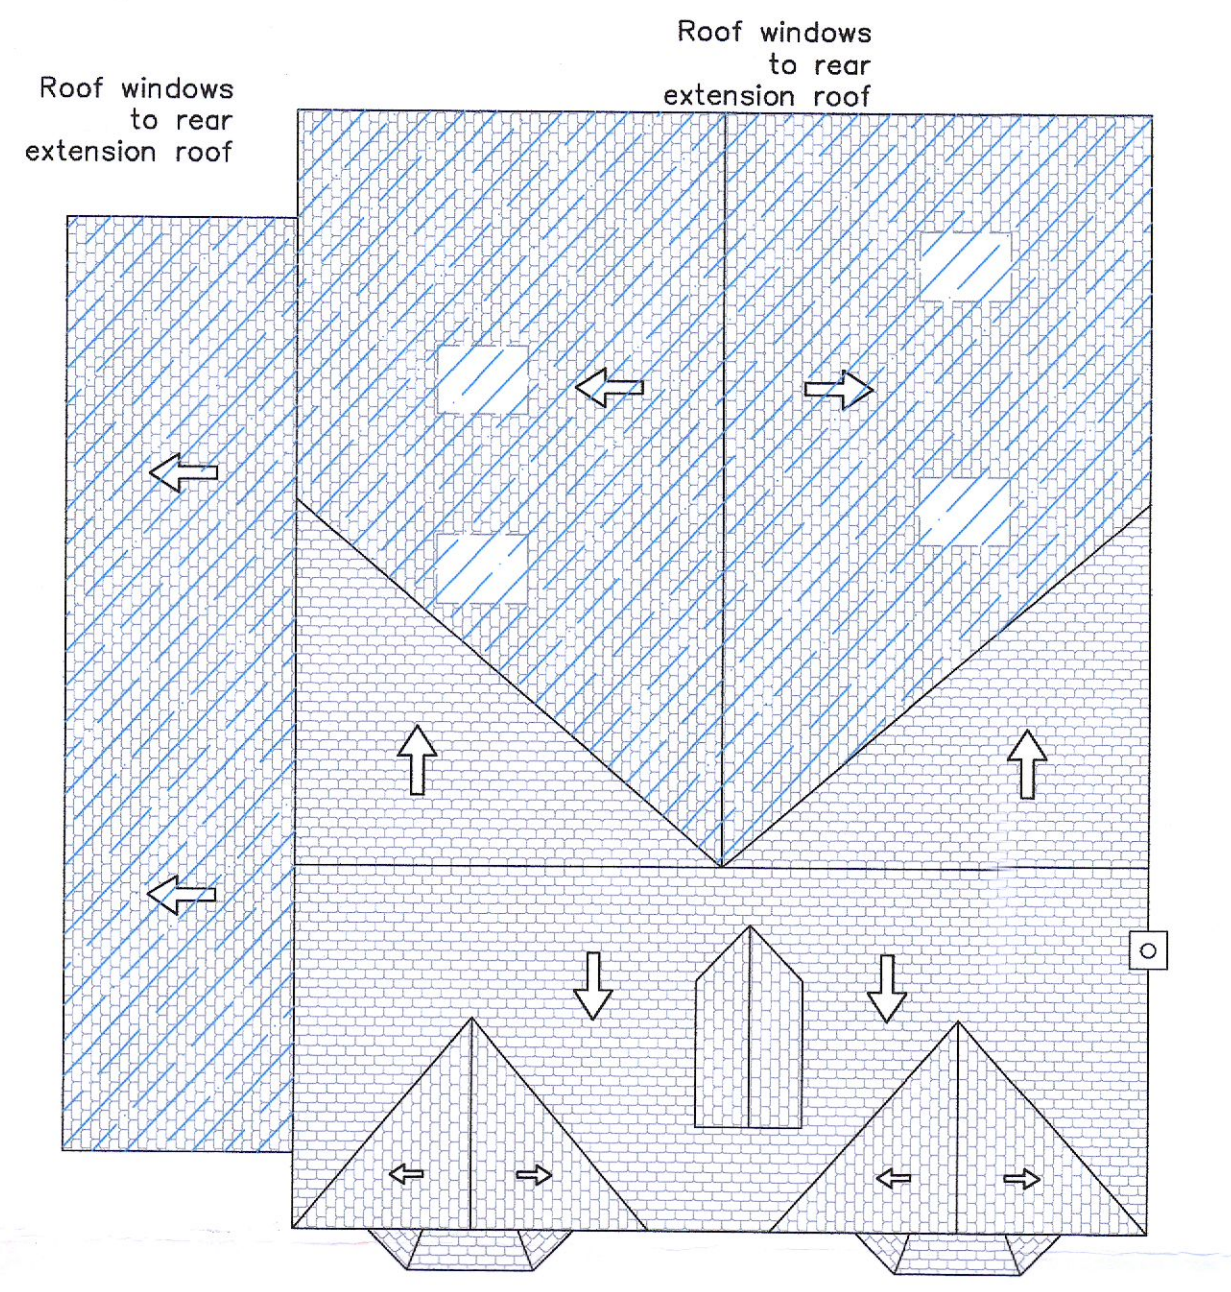


Proposed Roof Plan
Scale 1:100

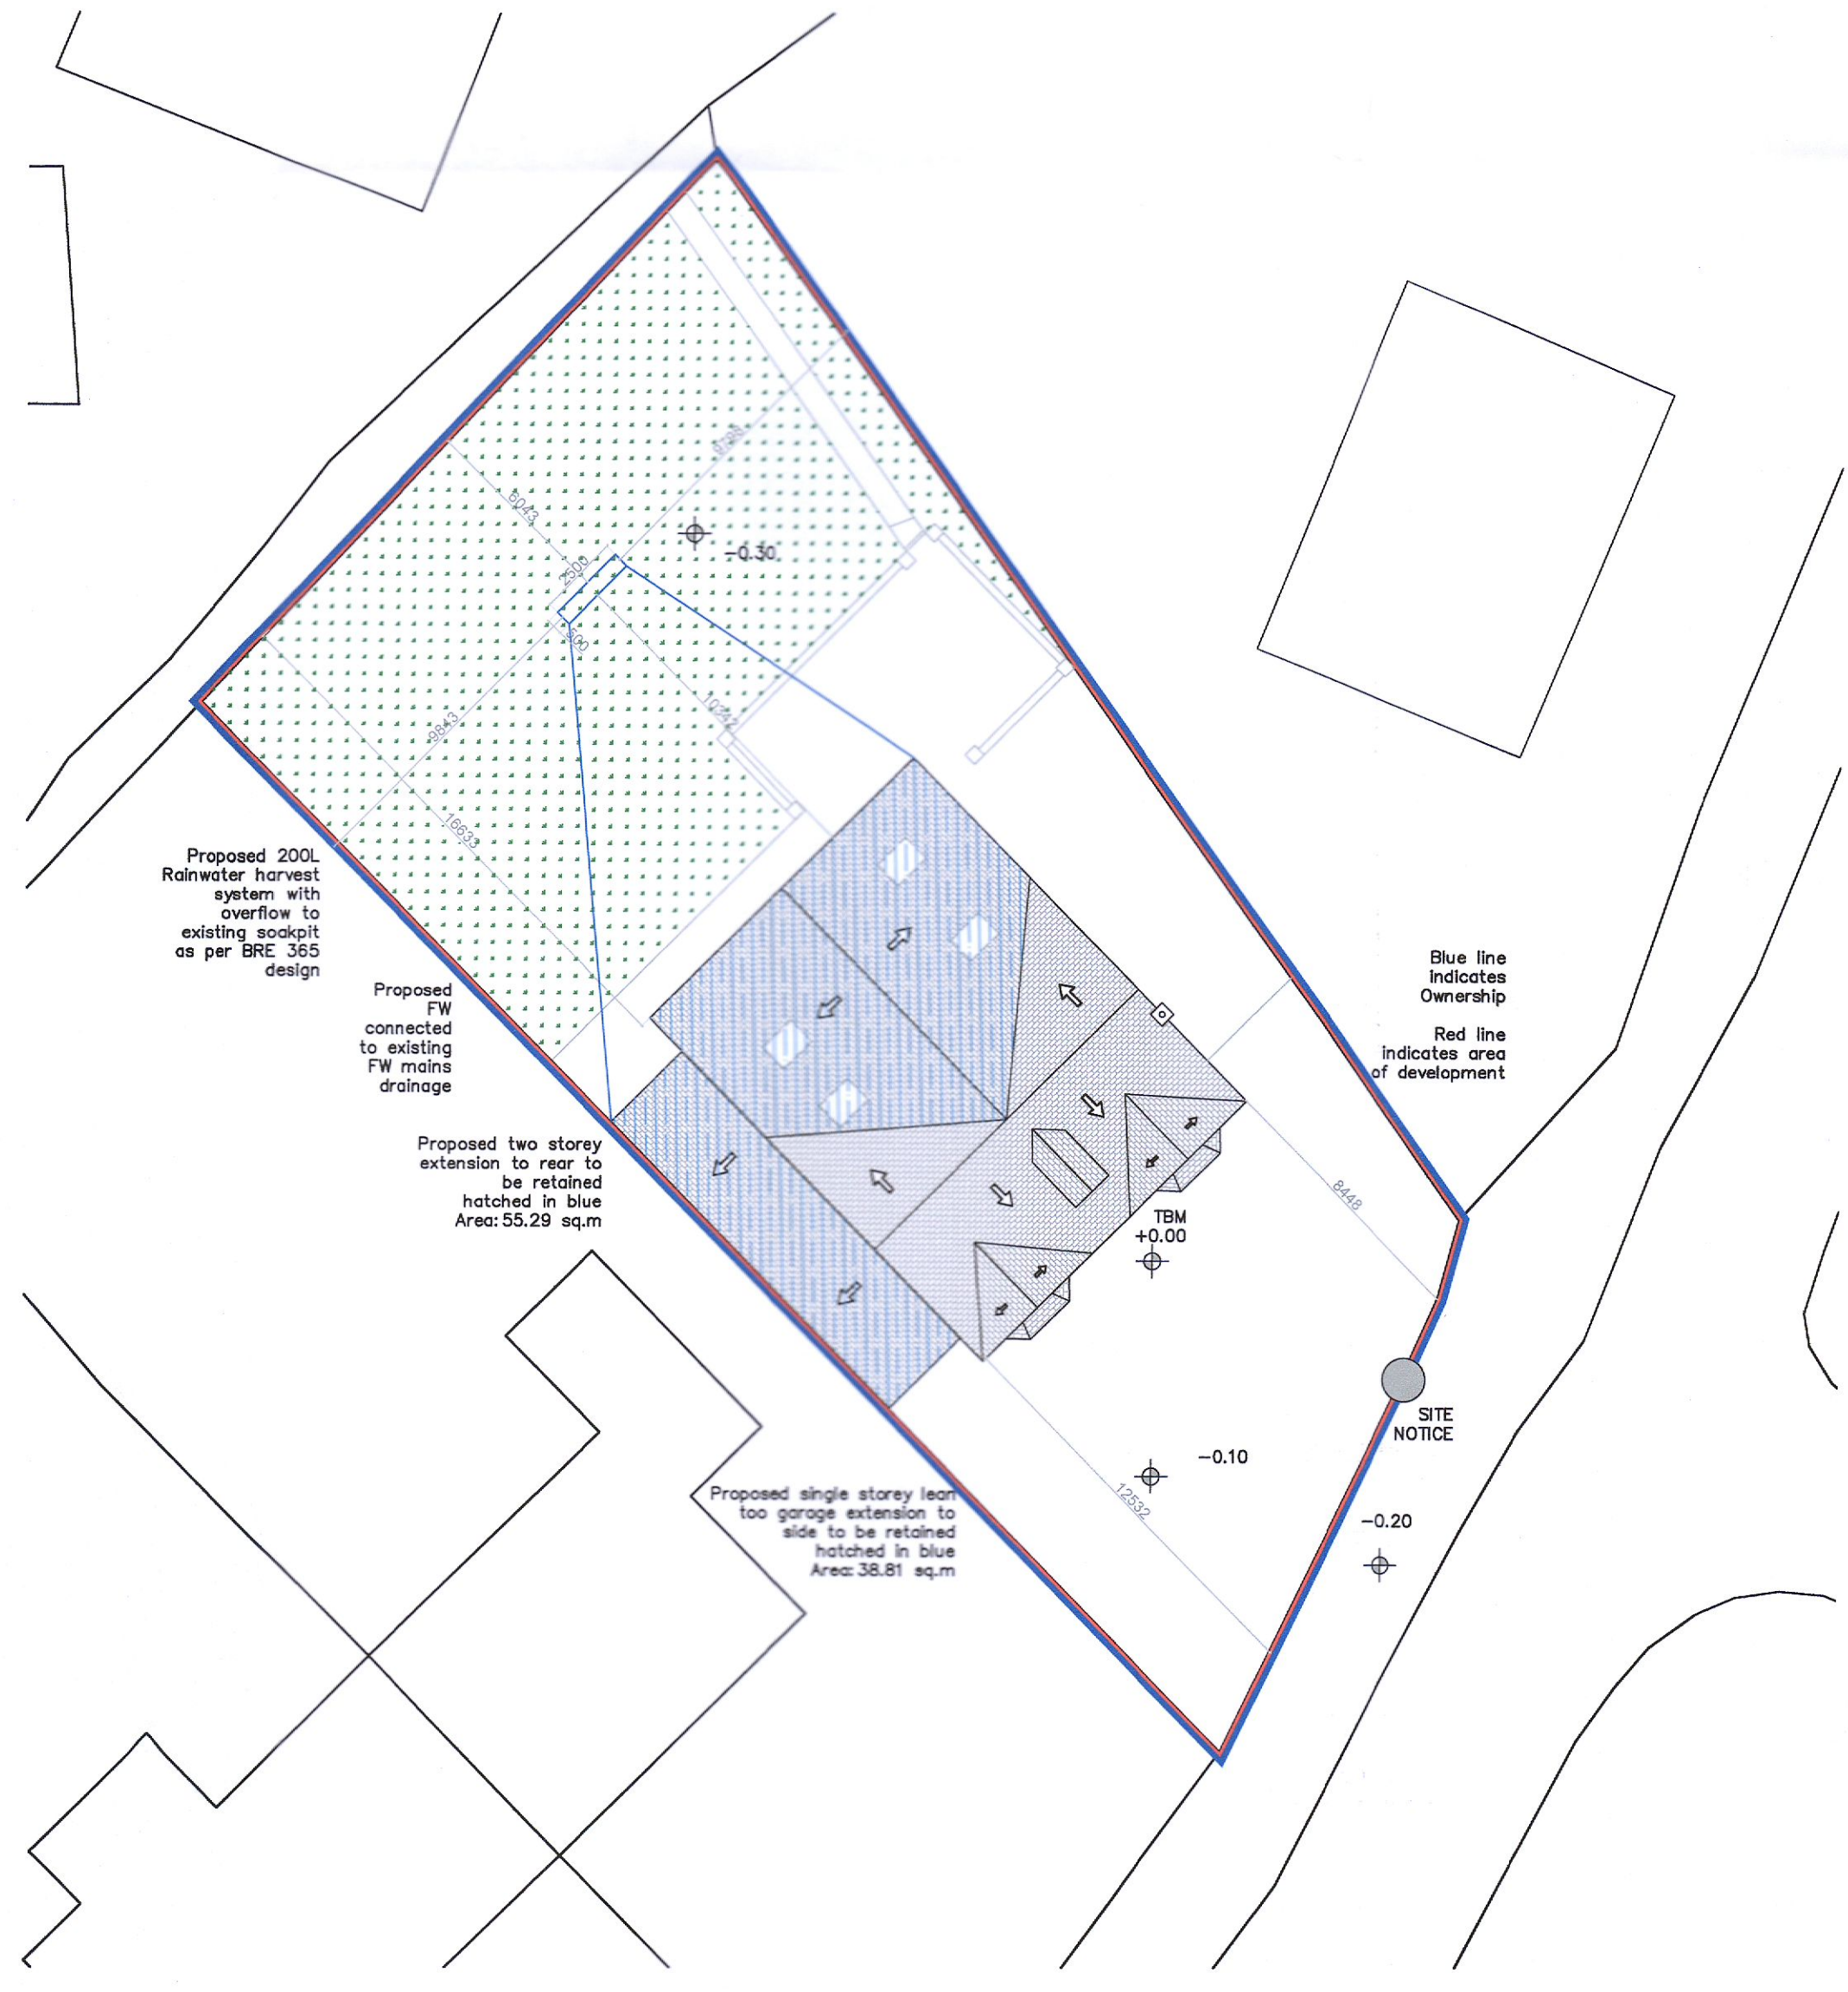

Proposed Site Plan
Scale 1:200

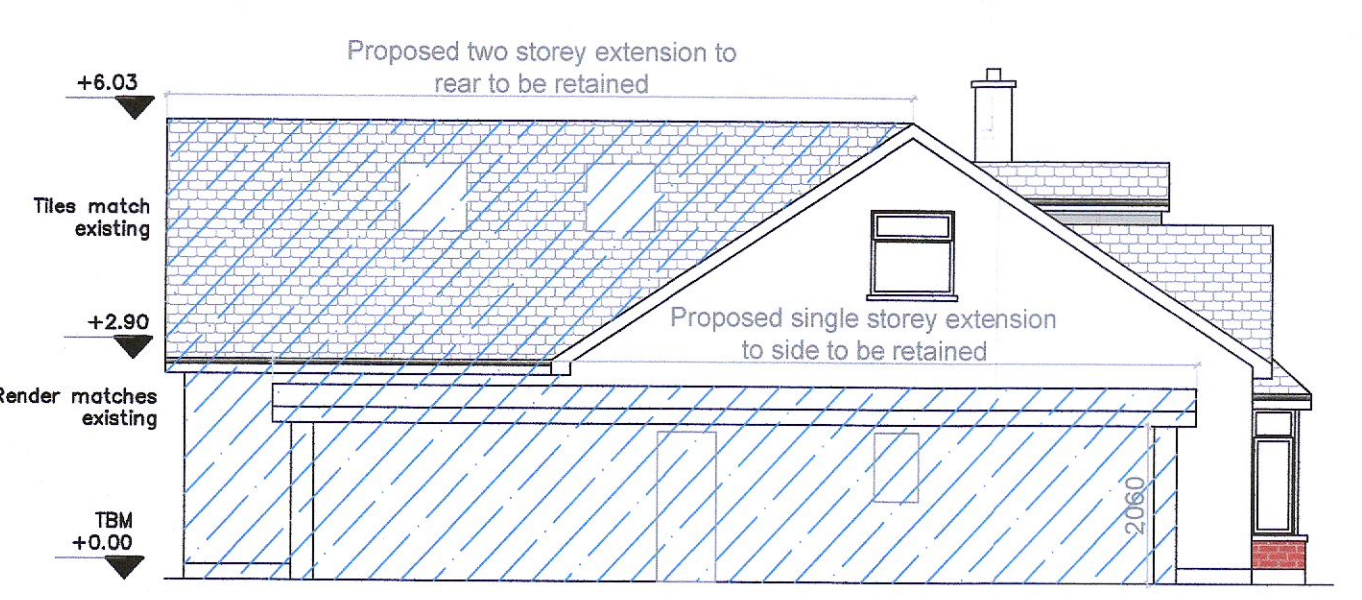

Proposed Section
Garage
Scale 1:100

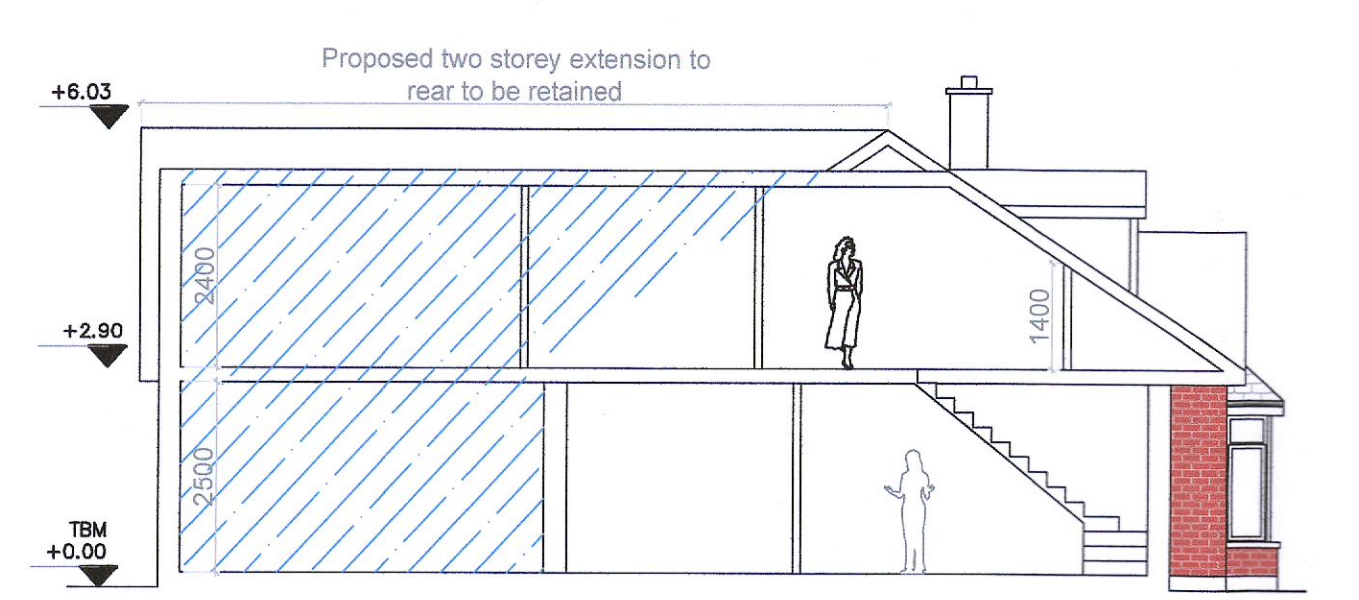


Proposed Section
Scale 1:100



Proposed (North-East) Side Elevation
Scale 1:100



Proposed Contiguous Front Elevation
Scale 1:200

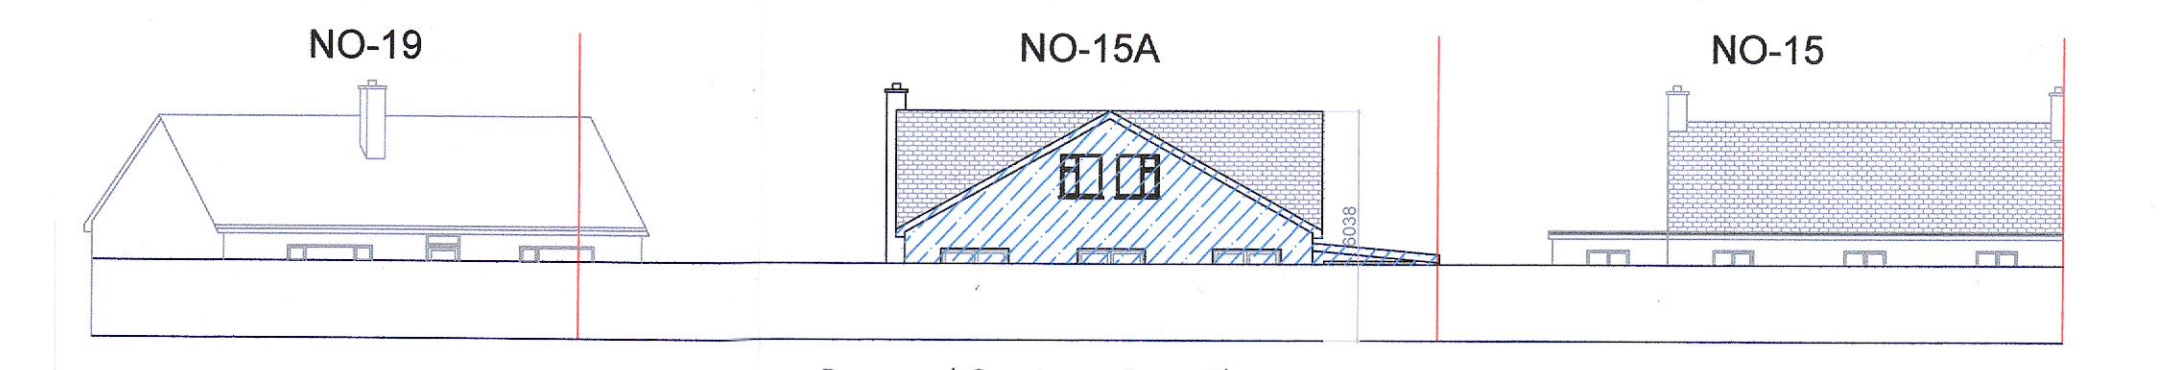

Proposed Contiguous Rear Elevation
Scale 1:200

CLIENT SHANE-FORAN	
PROJECT RETENTION PERMISSION FOR 2 STOREY EXTENSION TO REAR AND SINGLE STOREY GARAGE EXTENSION TO SIDE	
SCALE: 1:100, 1:200,	DATE: 01.09.2022
CHECKED: AD	DRAWN: SN
2350-S.Foran	Drg.no: 2350/PLN/01
Address 15A-BALLYNAKELLY-COTTAGES-D22R772	
DRAWING NUMBER	REVISION
PLAN-01	01
JEA Joseph English Architecture	Park House, Ballisk Court, Donabate, Co. Dublin. P. 01-8958551 E. info@jearchitecture.ie www.jearchitecture.ie
	RIA 2022