




EXISTING ROOF PLAN
SCALE 1:100

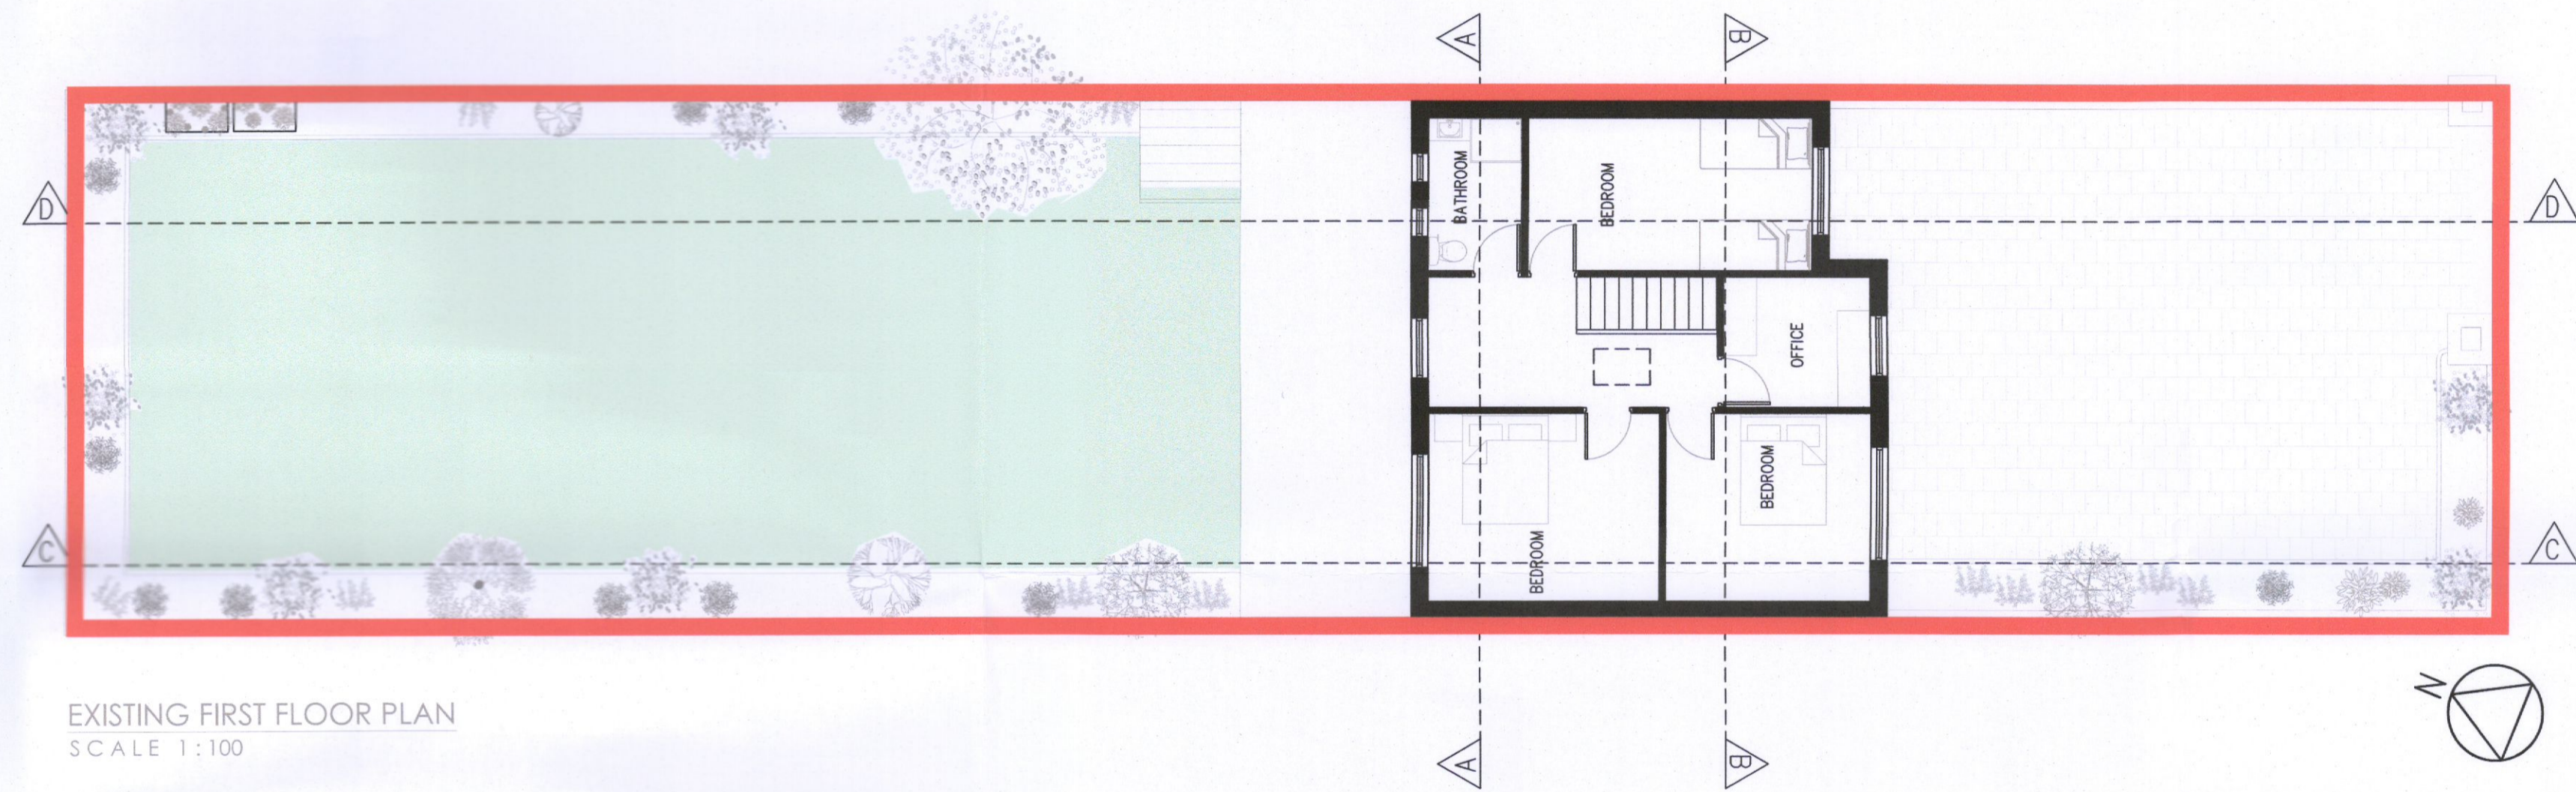

EXISTING FIRST FLOOR PLAN
SCALE 1:100

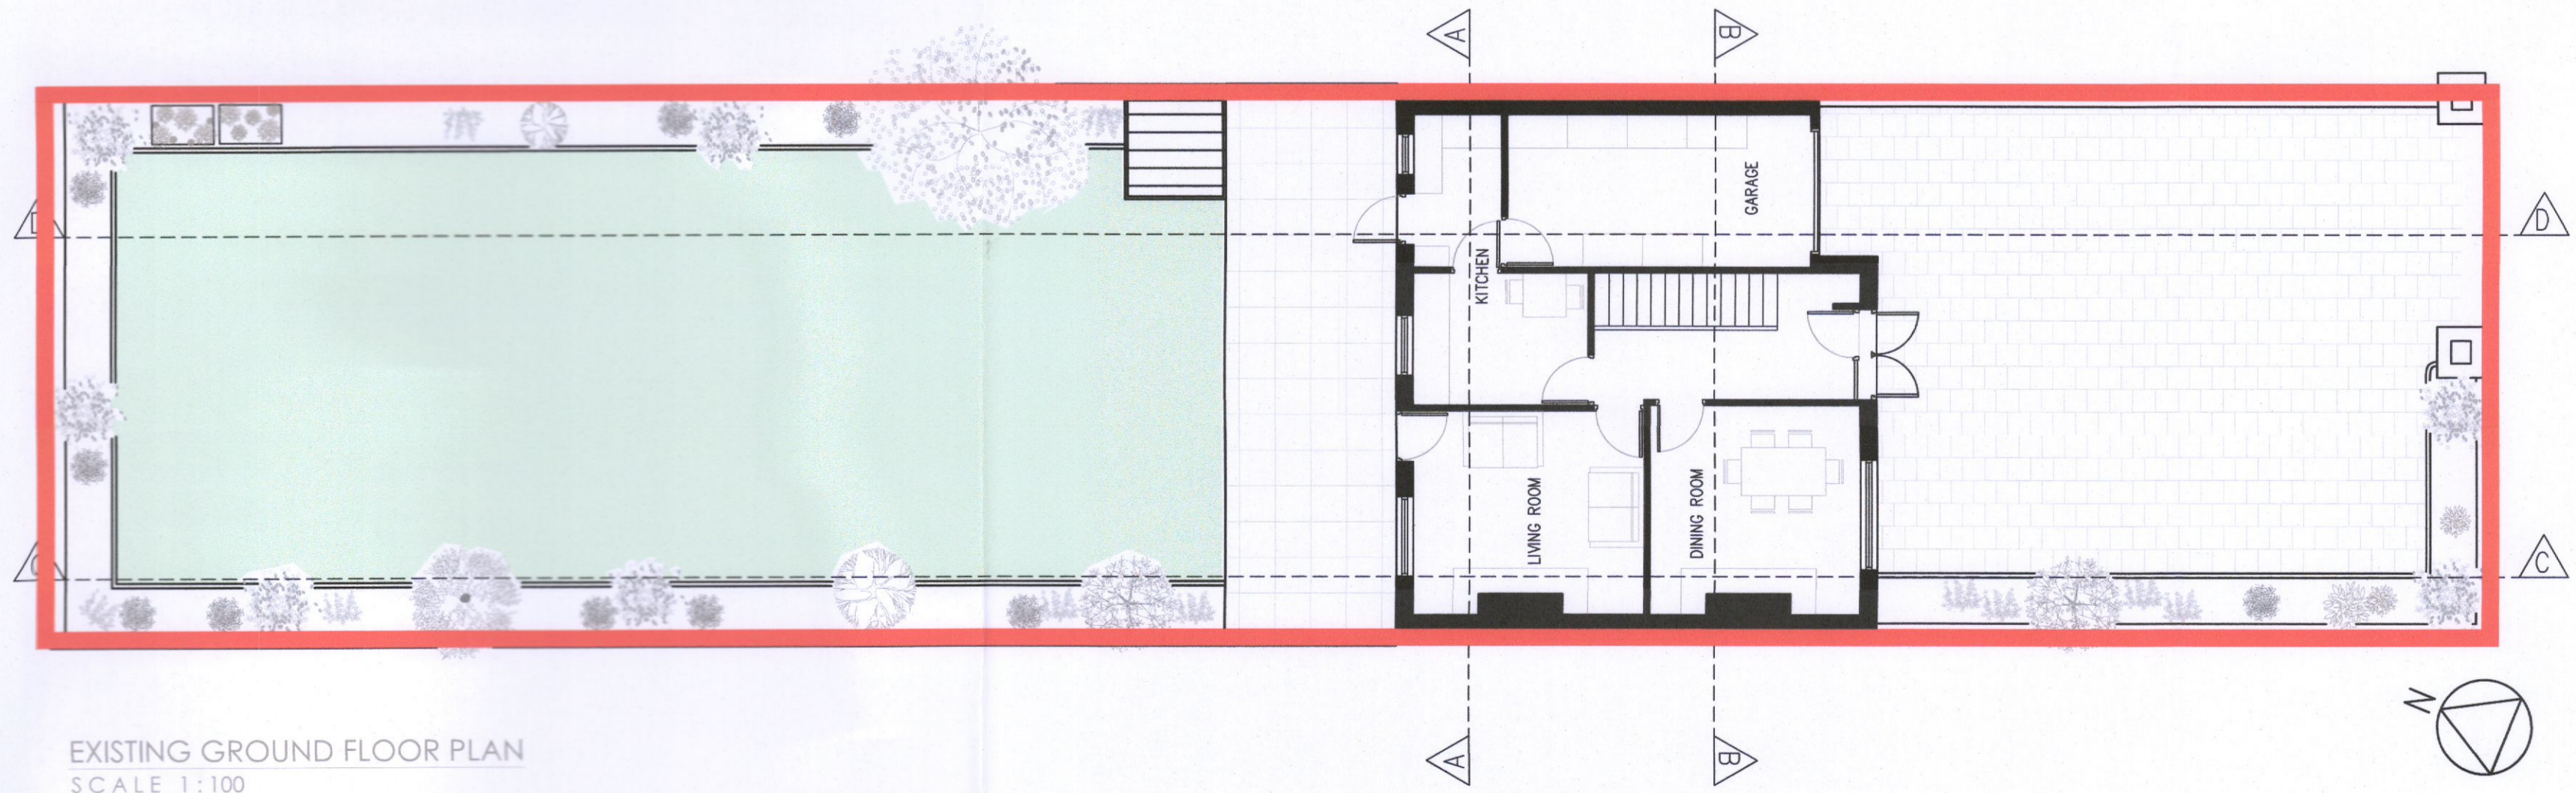

EXISTING GROUND FLOOR PLAN
SCALE 1:100

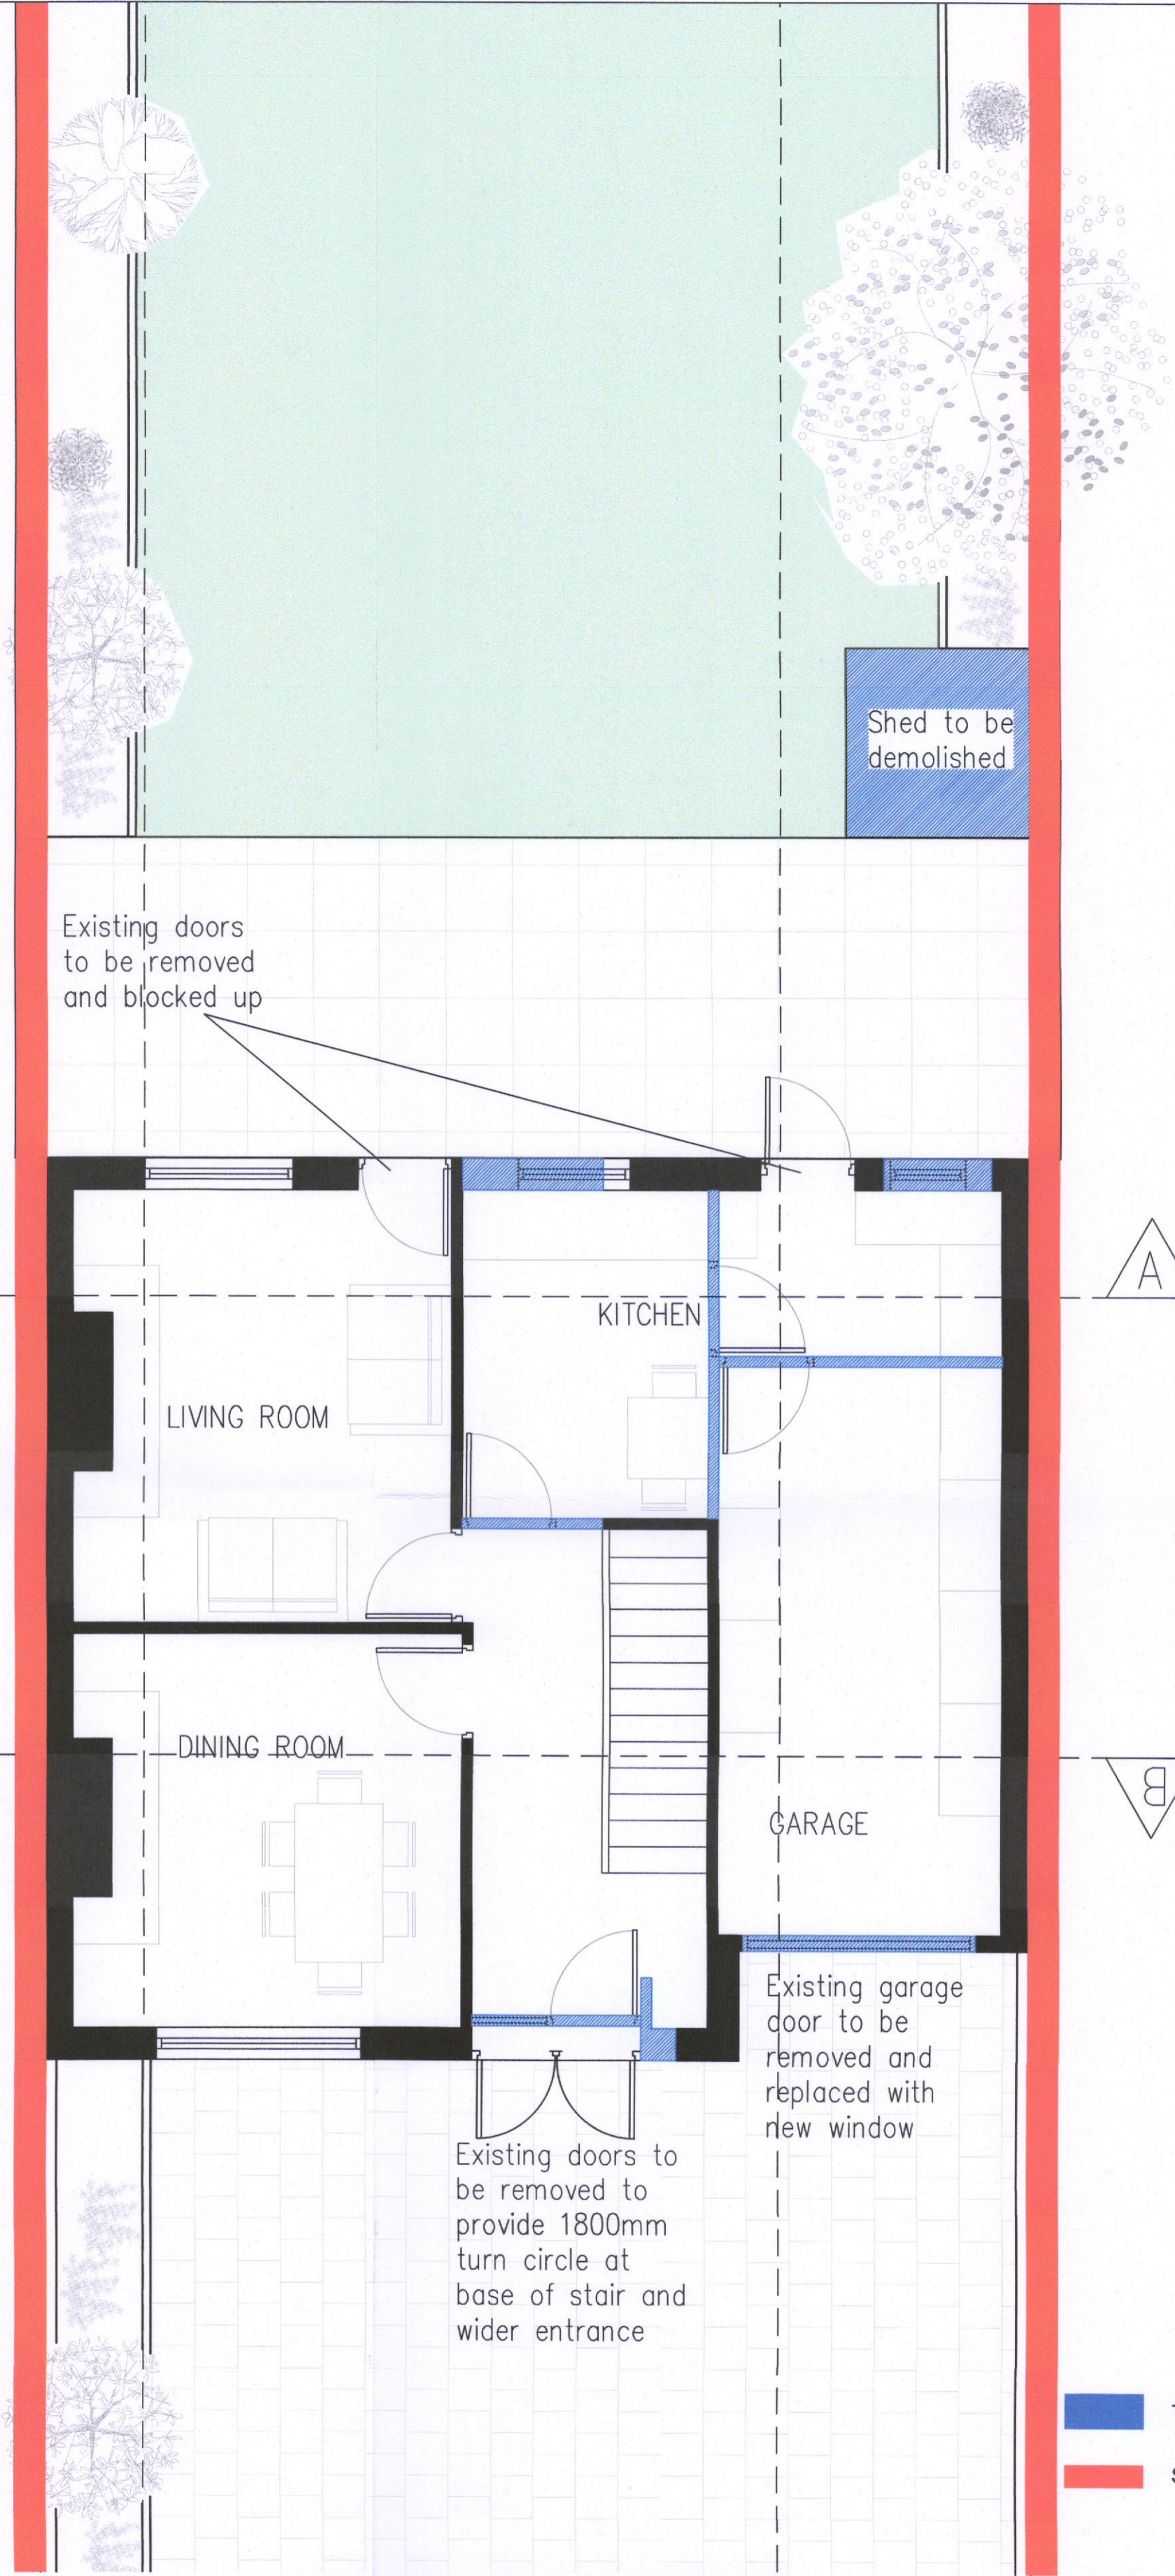

EXISTING GROUND FLOOR PLAN
SCALE 1:50

J S A Architect
CHARTERED ARCHITECTS 10 BOOTERSTOWN AVE
BLACKROCK, CO. DUBLIN. TEL: (01) 2882661 FAX: (01) 2882662
E-MAIL: jsa@jsarch.ie WEB: www.jsarch.ie

Notes:
This Drawing is Copyright.
Do Not Scale - Use Figured Dimensions Only.
Refer to Structural Engineers Drawings and Specifications for all Structural Work.
Drawings to be read in conjunction with all other Consultants Drawings and Specifications.

Revision	Initials	Date	Description
REV A:	CO	20.09.2022	ISSUE FOR PLANNING
REV B:			
REV C:			
REV D:			
REV E:			
REV F:			
REV G:			
REV H:			
REV I:			
REV J:			

Revision	Initials	Date	Description
REV K:			
REV L:			
REV M:			
REV N:			
REV O:			
REV P:			
REV Q:			
REV R:			
REV S:			
REV T:			

Revision	Initials	Date	Description
REV U:			
REV V:			
REV W:			
REV X:			
REV Y:			
REV Z:			
REV AA:			
REV BB:			
REV CC:			
REV DD:			

Client:	HARRY RABY
Project:	STORE HOUSE ADAPTATION
Description:	EXISTING PLANS
Date:	06.09.2022
Sheet:	A1
Scale:	AS SHOWN
By:	SM
Job No:	3022
Stage:	PLANNING
Dwg. No:	PA 002