



GENERAL NOTES:
 DO NOT SCALE. USE PROVIDED DIMENSIONS ONLY.
 ALL DIMENSIONS & LEVELS IN MILLIMETERS.
 ALL DIMENSIONS TO BE CHECKED ON SITE.
 THIS DRAWING TO BE READ IN CONJUNCTION WITH ALL RELEVANT DRAWINGS & SPECIFICATIONS.
 IN THE EVENT OF ANY DISCREPANCIES BETWEEN DRAWINGS NOTIFY THE ARCHITECT IMMEDIATELY.
 © COPYRIGHT - THIS DRAWING IS THE PROPERTY OF ARGO DEVELOPMENT STUDIO AND IS NOT TO BE REPRODUCED OR DISTRIBUTED WITHOUT PERMISSION.

PROJECT
 1A The Crescent, Coolrinnagh, Lucan, Co. Dublin, K78 KT66

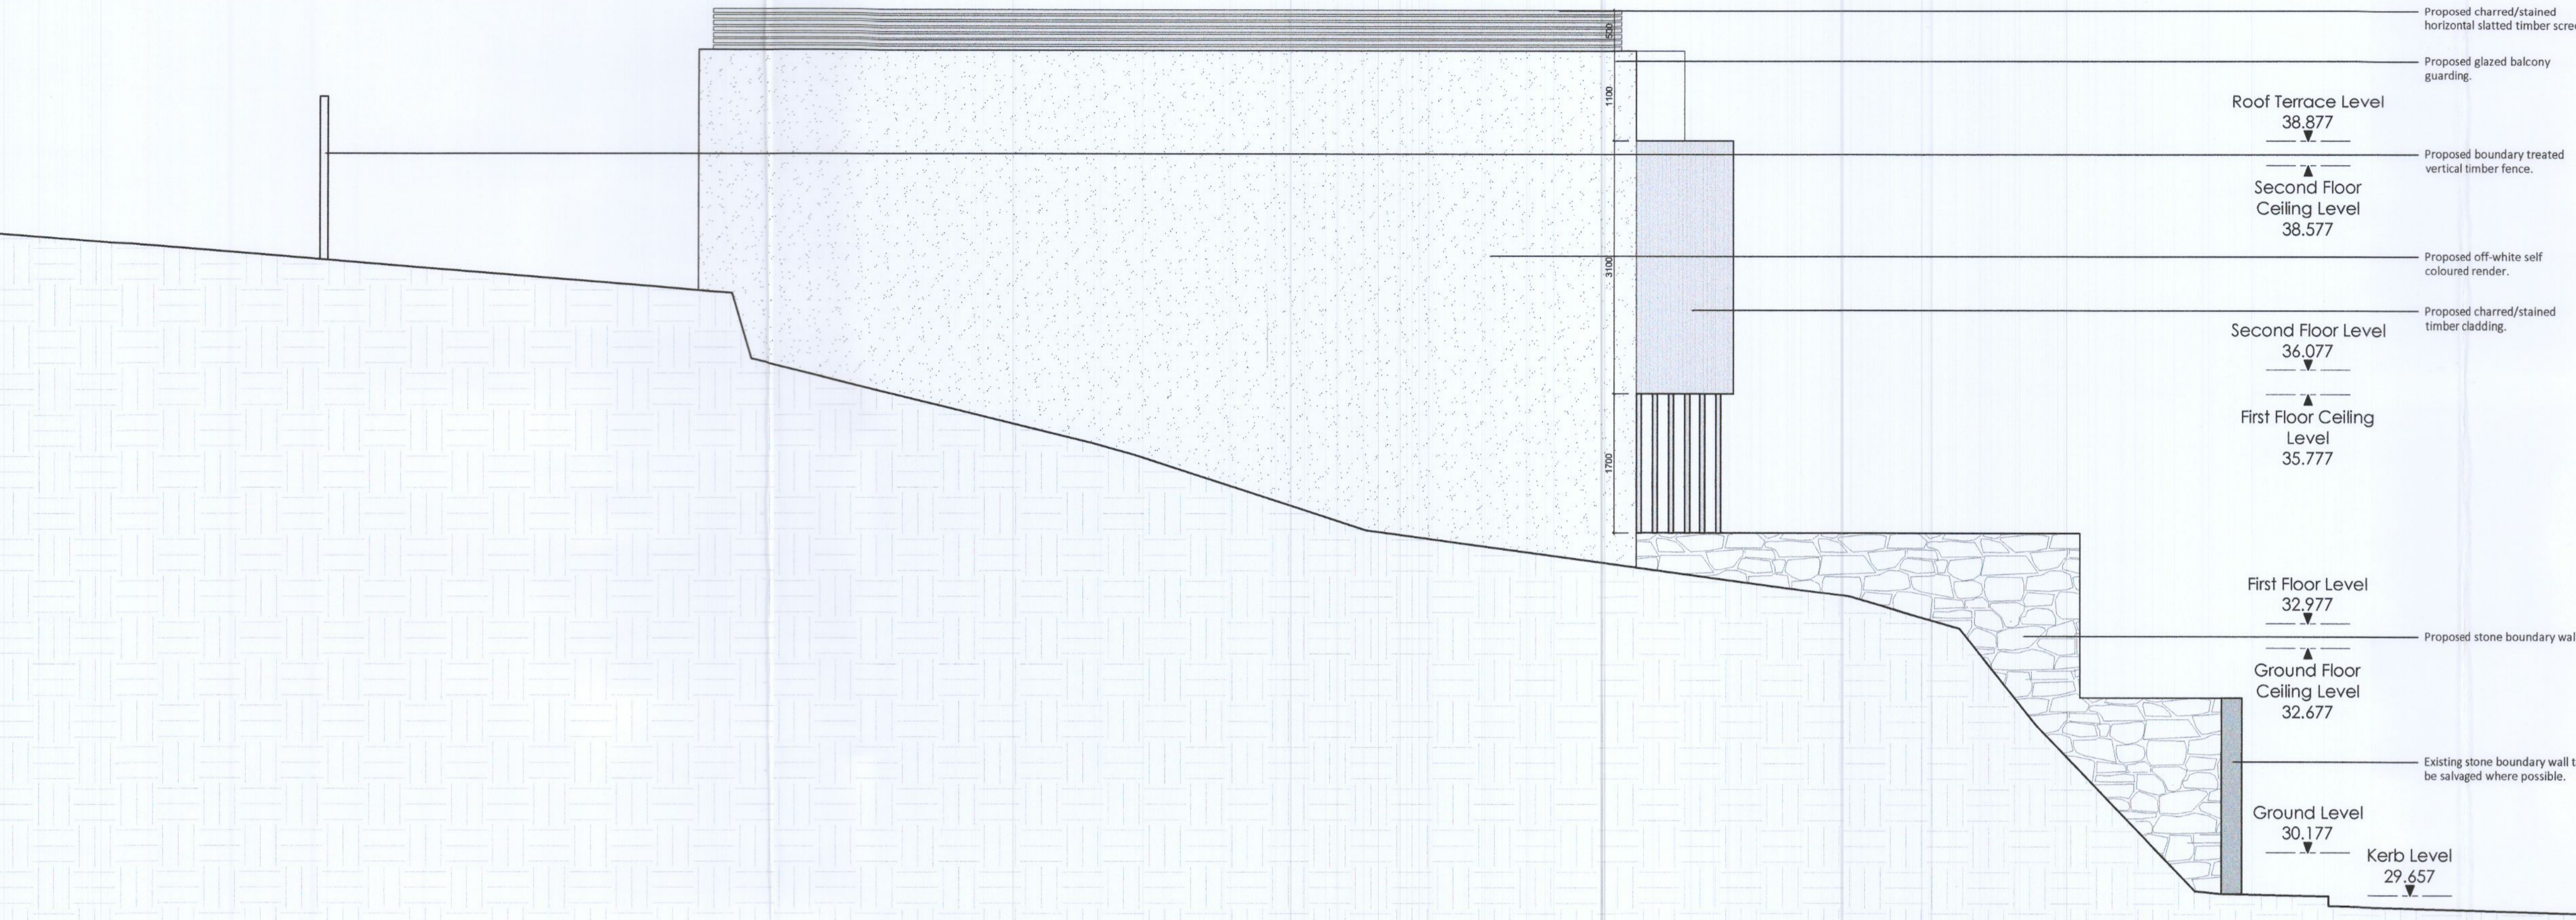

- Proposed charred/stained horizontal slatted timber screen.
- Proposed glazed balcony guarding.
- Roof Terrace Level
38.877
- Proposed boundary treated vertical timber fence.
- Second Floor Ceiling Level
38.577
- Proposed off-white self coloured render.
- Proposed charred/stained timber cladding.
- Second Floor Level
36.077
- First Floor Ceiling Level
35.777
- Proposed stone boundary wall.
- First Floor Level
32.977
- Ground Floor Ceiling Level
32.677
- Existing stone boundary wall to be salvaged where possible.
- Ground Level
30.177
- Kerb Level
29.657

1 West Elevation
 Scale 1:50

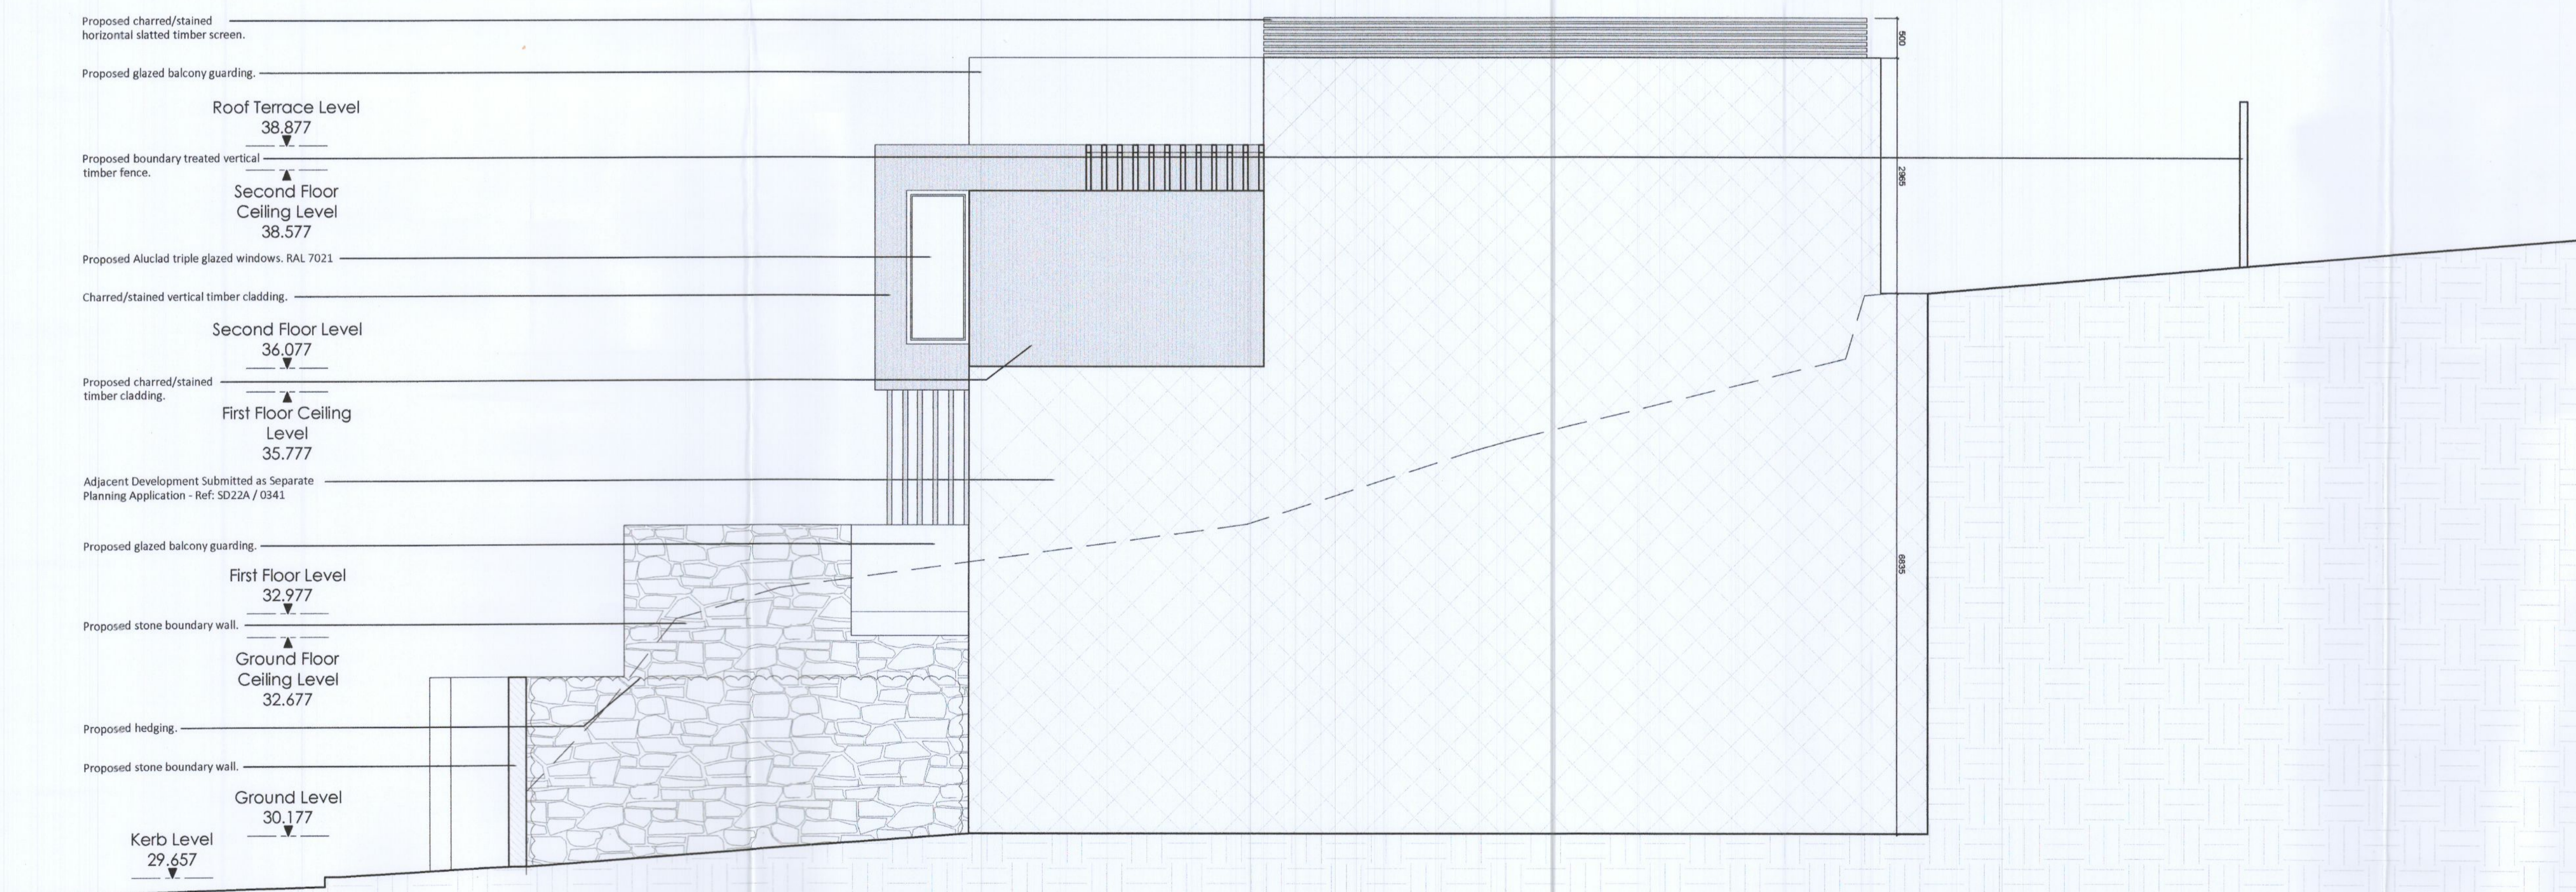

- Proposed charred/stained horizontal slatted timber screen.
- Proposed glazed balcony guarding.
- Roof Terrace Level
38.877
- Proposed boundary treated vertical timber fence.
- Second Floor Ceiling Level
38.577
- Proposed Aluclad triple glazed windows: RAL 7021
- Charred/stained vertical timber cladding.
- Second Floor Level
36.077
- Proposed charred/stained timber cladding.
- First Floor Ceiling Level
35.777
- Adjacent Development Submitted as Separate Planning Application - Ref: SD22A / 0341
- Proposed glazed balcony guarding.
- First Floor Level
32.977
- Proposed stone boundary wall.
- Ground Floor Ceiling Level
32.677
- Proposed hedging.
- Proposed stone boundary wall.
- Ground Level
30.177
- Kerb Level
29.657

1 East Elevation
 Scale 1:50

REVISION	DESCRIPTION	DATE

ARGO
 development studio

DRAWING PLANNING PERMISSION
 STATUS: CLIENT: Siobhan and Dominic Mullen

DRAWING: Number 1A - Proposed West & East Elevation

DRAWN BY: KB	CHECKED BY: AC	DATE: July 22
-----------------	-------------------	------------------

PROJECT CODE: 00315	SCALES: 1:50
DRAWING NO: 00315-P-2002	REV: