



Existing Ground Floor Plan  
Floor Area 55m sq.

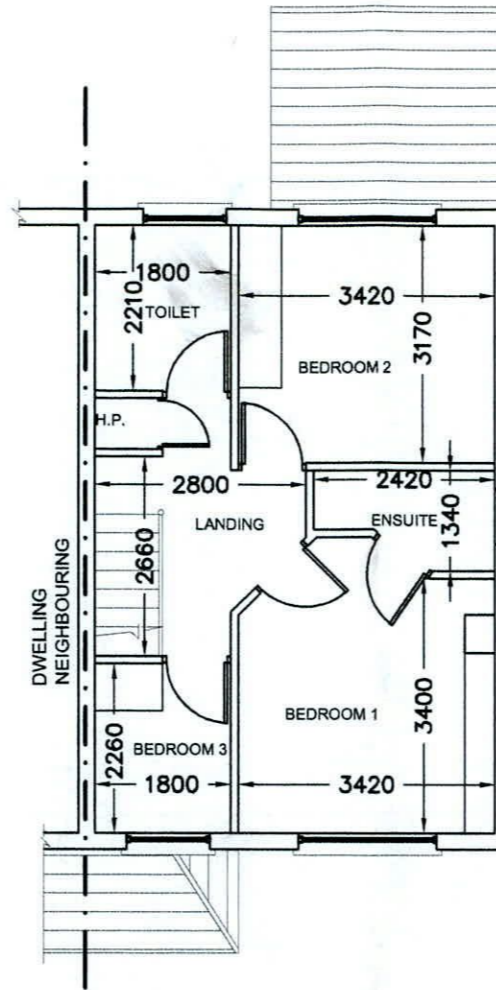

Existing First Floor Plan  
Floor Area 45m sq.

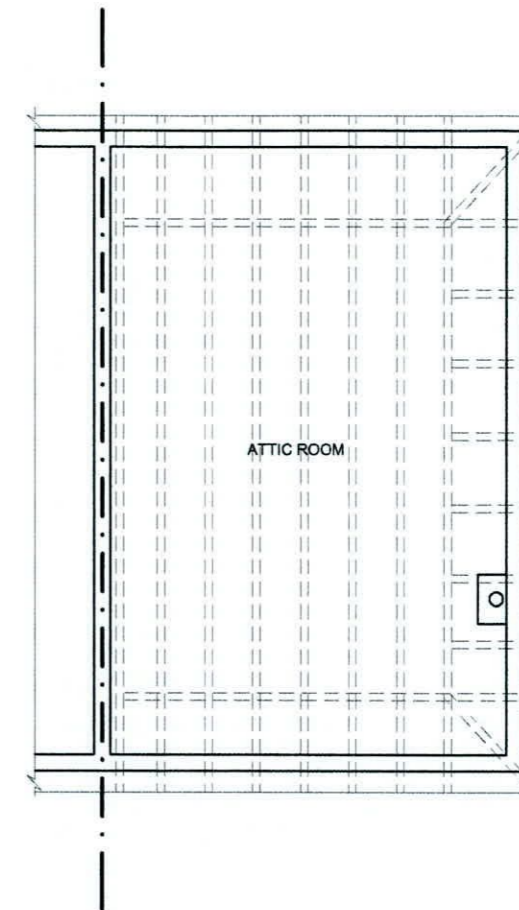

Existing Attic Plan  
Floor Area 0m sq.

P	ISSUED FOR PLANNING	ND	Sept' 2022
REV:	REVISION TITLE:	DRN:	CHD:

**AA Architecture**  
4 CARRIGMORE CLOSE, AYLESBURY,  
Dublin 24 - Ph: 01 4148358

Issued for Planning

CLIENT: Ryan Cassidy & Lisa Cunniffe  
JOB TITLE: PROPOSED WORKS AT 35 PAIRC GLEANN  
TRASNA, AYLESBURY, TALLAGHT, DUBLIN 24

TITLE: EXISTING FLOOR PLANS

SCALE: 1:100 INITIALS: ND DATE: Sept' 2022

JOB No: S283 DRAWING No: 001 REV: P

THIS DRAWING IS ISSUED FOR PLANNING PERMISSION ONLY, AND IS NOT A CONSTRUCTION DRAWING

NOTES:  
This drawing is to be read in conjunction with all relevant Engineers drawings.  
Do not scale use figured dimensions ONLY.  
All dimensions in millimeters unless otherwise stated.  
All dimensions to be checked on site.  
All building works to comply with current building regulations & in accordance with Homebond Standards.