




1 PROPOSED FRONT (SOUTH-WEST) ELEVATION
SCALE 1:200@A3

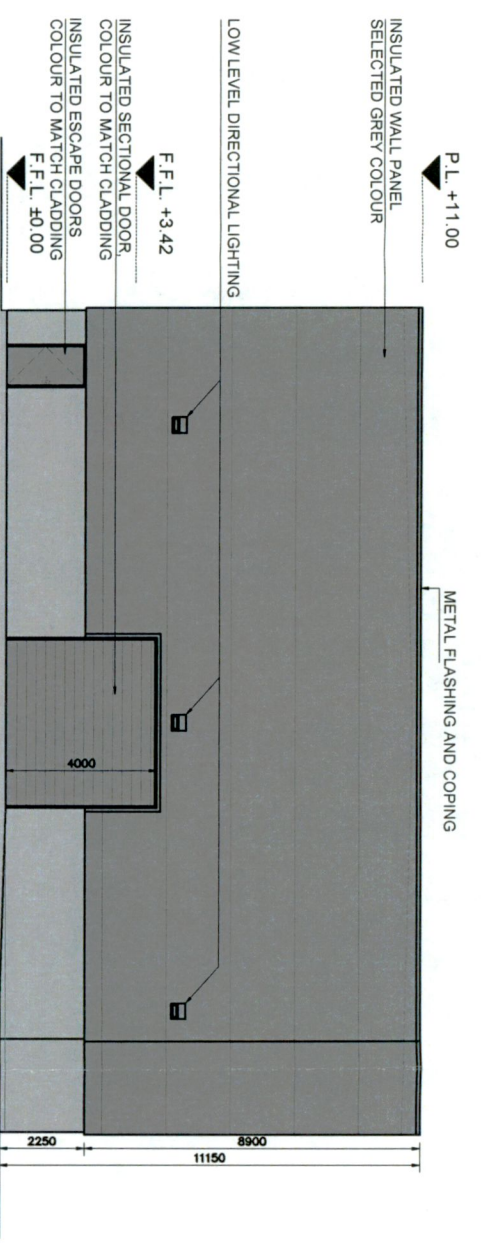

2 PROPOSED REAR (NORTH-EAST) ELEVATION
SCALE 1:200@A3

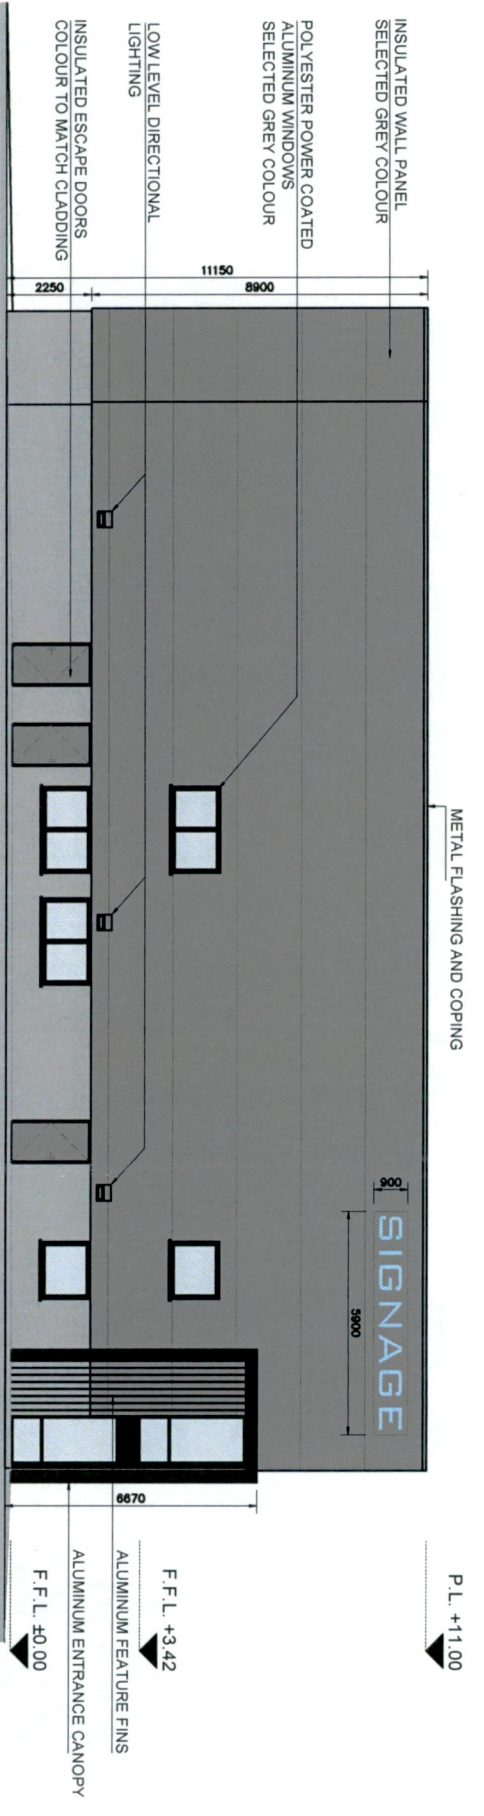

3 PROPOSED SIDE (NORTH - WEST) ELEVATION
SCALE 1:200@A3

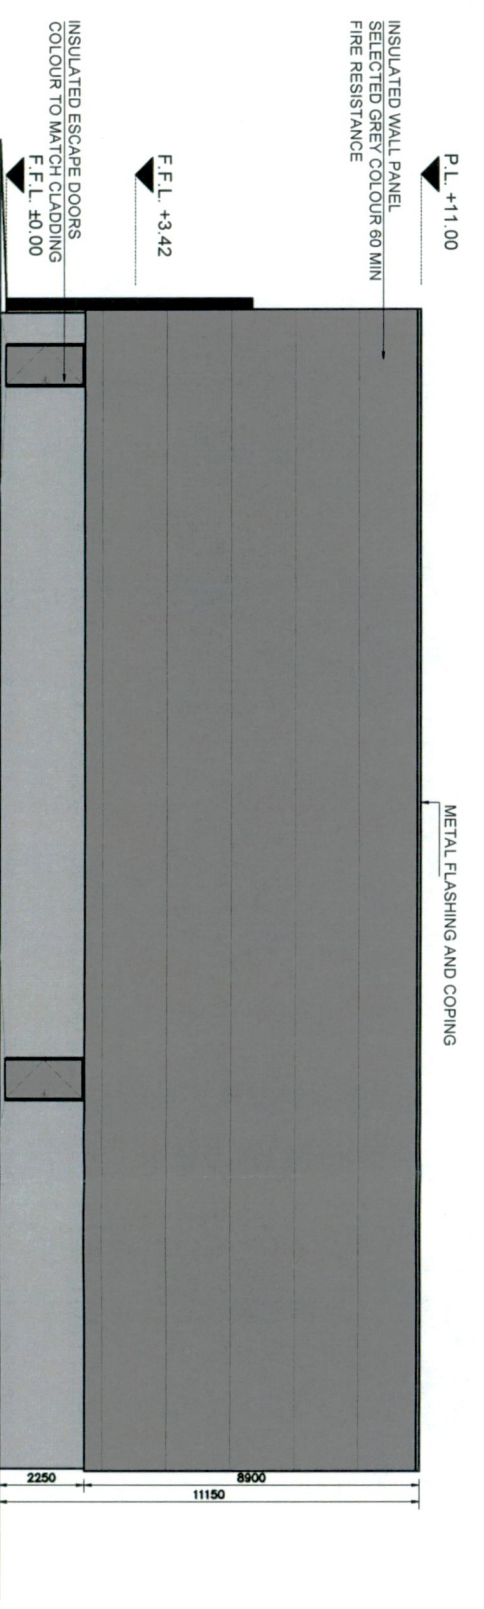

4 PROPOSED SIDE (SOUTH - EAST) ELEVATION
SCALE 1:200@A3

GENERAL NOTES:
1. ALL ARCHITECTURAL DRAWINGS ARE TO BE READ IN CONJUNCTION WITH ODA ARCHITECTURE SPECIFICATIONS. THE CONTRACTOR SHALL NOTIFY THE ARCHITECT OF ANY DISCREPANCIES BETWEEN THE DRAWINGS AND THE SPECIFICATION BEFORE IMPLEMENTING THE WORK.
2. NO DIMENSIONS SHALL BE SCALED FROM THIS DRAWING. ALL DIMENSIONS AND SETTING OUT CO-ORDINATES SHALL BE CONFIRMED ON SITE PRIOR TO CONSTRUCTION.
3. THE CONTRACTOR SHALL NOTIFY THE ARCHITECT OF ANY DISCREPANCIES BETWEEN (A) THE ARCHITECTURAL PLANS, SECTIONS AND ELEVATIONS AND (B) THE ARCHITECTURAL DRAWINGS AND THOSE OF THE ENGINEER BEFORE IMPLEMENTING THE WORK.

LEVELS TO LOCAL DATUM
± 0.00=±5.900 m ABOVE SEA LEVEL

rev.	date	description	dm by	chd by
C	20.09.2022	Issued for Planning	MP	COD
B	13.09.2022	Issued for information	MP	COD
A	02.08.2022	Issued for information	SA	COD

client:
JFK Environmental Ltd.

job description:
Proposals for Commercial Development
John F Kennedy Industrial Estate


drawing title:
Proposed Elevations

drawn by	SA	date	AUGUST 2022	scale	A1 - 1:100 A3 - 1:200
checked by	COD	drawing no	B0125-A-012	rev	C
status	PLANNING				




marborough mews marborough lane dublin 4 ireland
353 1 441 6423
info@odaarchitecture.ie www.odaarchitecture.ie

No part of this drawing may be reproduced or transmitted in any form or stored in any retrieval system of any nature without the written permission of ODA Architecture as copyright holder except as agreed for use on the project for which the document was originally issued.

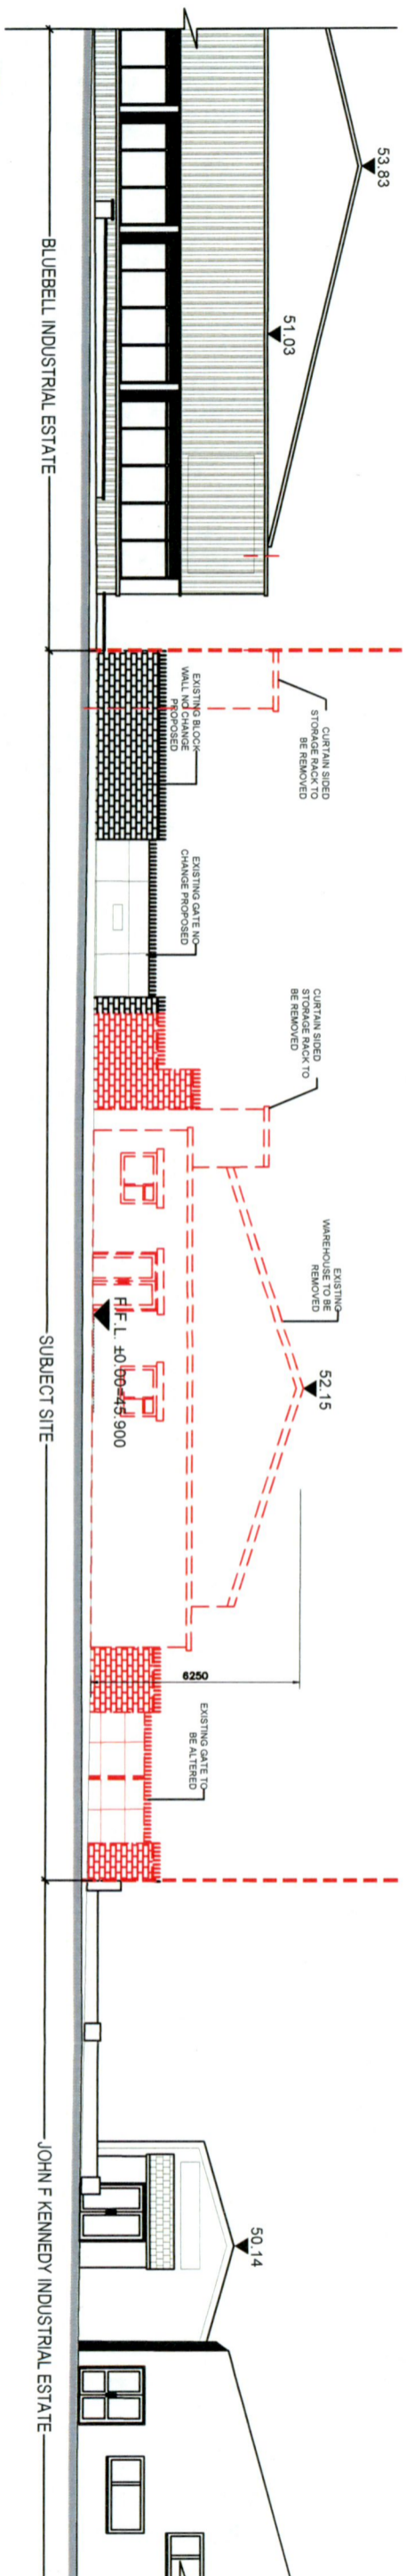

1 EXISTING FRONT (SOUTH-WEST) CONTEXTUAL ELEVATION
SCALE 1:200@A3

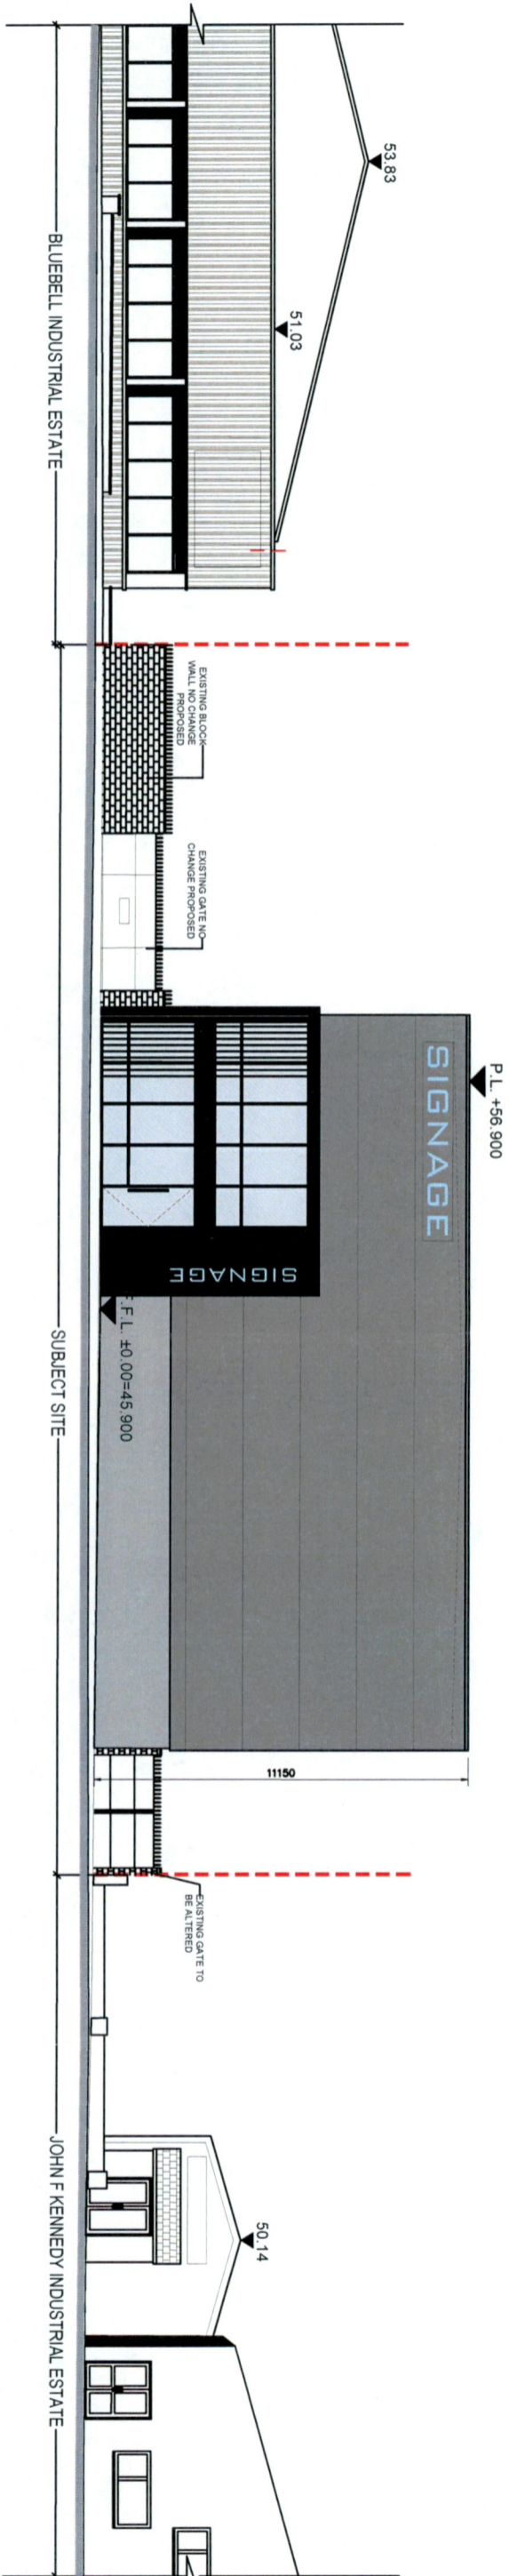

2 PROPOSED FRONT (SOUTH-WEST) CONTEXTUAL ELEVATION
SCALE 1:200@A3

GENERAL NOTES:

1. ALL ARCHITECTURAL DRAWINGS ARE TO BE READ IN CONJUNCTION WITH ODA ARCHITECTURE SPECIFICATIONS. THE CONTRACTOR SHALL NOTIFY THE ARCHITECT OF ANY DISCREPANCIES BETWEEN THE DRAWINGS AND THE SPECIFICATION BEFORE IMPLEMENTING THE WORK.
2. NO DIMENSIONS SHALL BE SCALED FROM THIS DRAWING. ALL DIMENSIONS AND SETTING OUT CO-ORDINATES SHALL BE CONFIRMED ON SITE PRIOR TO CONSTRUCTION.
3. THE CONTRACTOR SHALL NOTIFY THE ARCHITECT OF ANY DISCREPANCIES BETWEEN (A) THE ARCHITECTURAL PLANS, SECTIONS AND ELEVATIONS AND (B) THE ARCHITECTURAL DRAWINGS AND THOSE OF THE ENGINEER BEFORE IMPLEMENTING THE WORK.

rev.	date	description	dm by	chkd by
A	25.02.2022	issued for information	MP	COO
B	08.08.2022	issued for information	SA	COO
C	13.09.2022	issued for information	MP	COO
D	20.08.2022	issued for Planning	MP	COO

client:
JFK Environmental Ltd.

job description:
**Proposals for Commercial Development
John F Kennedy Industrial Estate**

drawing title:
**Existing & Proposed
Contextual Front Elevation**


drawn by	SA	date	D	scale	A3 - 1:200
checked by	COO	drawing no	B0125-A-013	rev	D
status	Planning				




Architecture
architects
master planners
project managers

marborough mews marborough lane dublin 4 ireland
t 353 1 441 6423
info@odaarchitecture.ie www.odaarchitecture.ie

No part of this drawing may be reproduced or transmitted in any form or stored in any retrieval system of any nature without the written permission of ODA Architecture as copyright holder except as agreed for use on the project for which the document was originally intended.

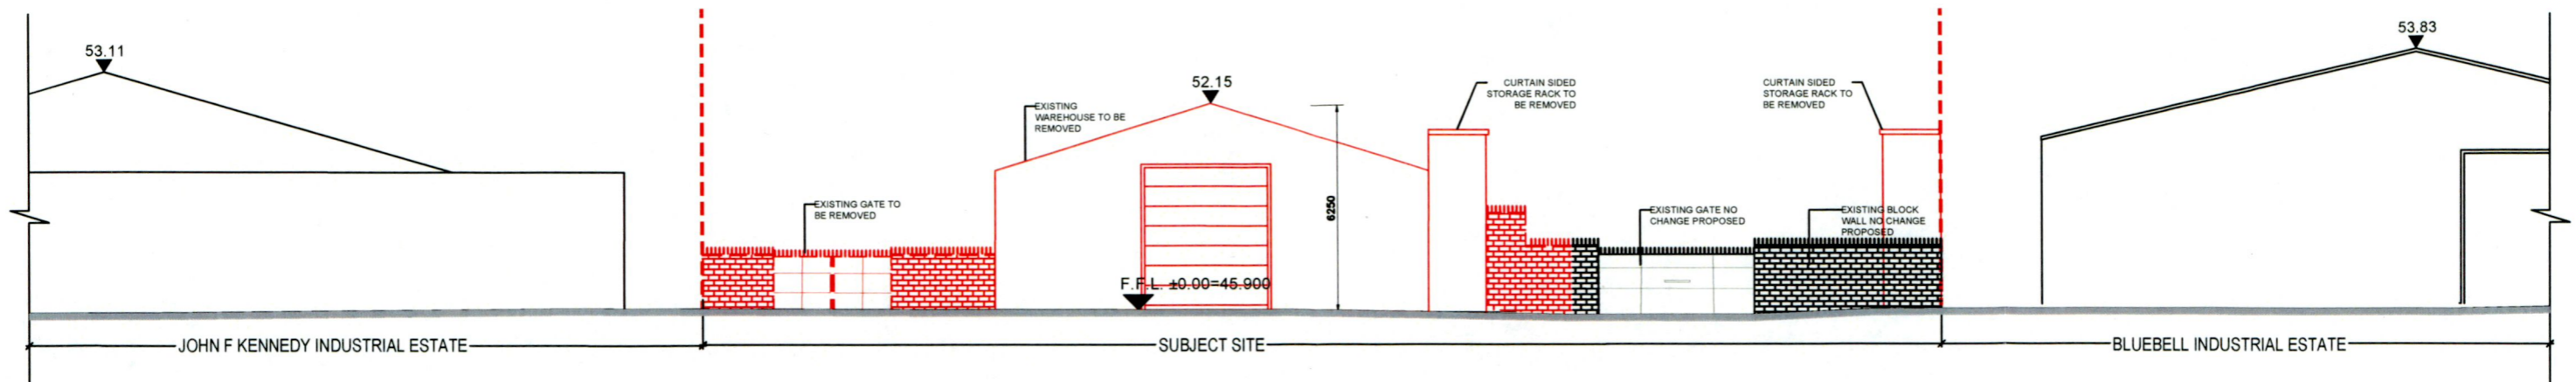

1 EXISTING REAR (NORTH EAST) CONTEXTUAL ELEVATION
SCALE 1:200@A3

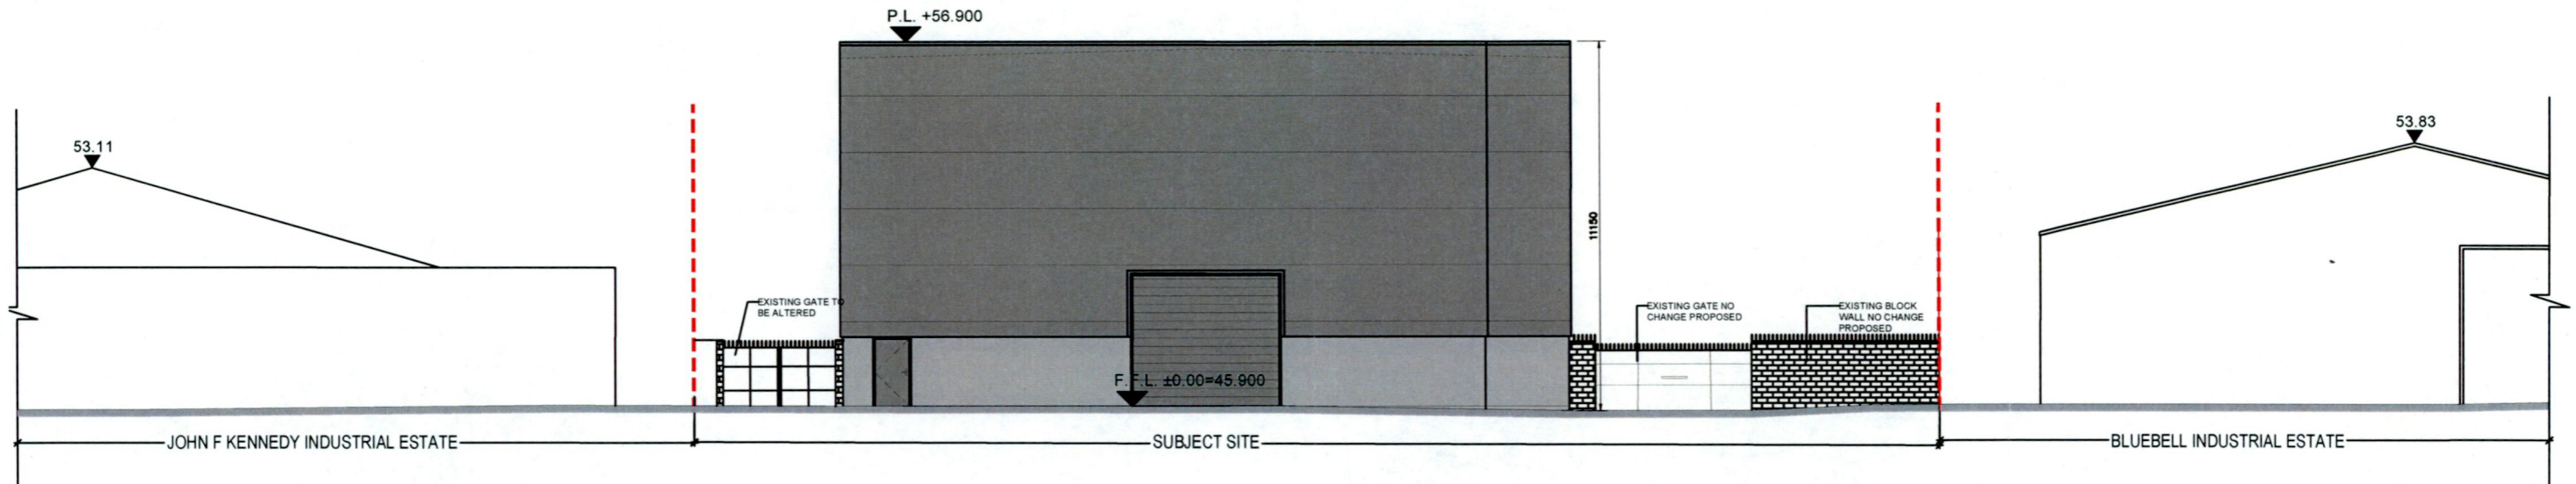

2 PROPOSED REAR (NORTH EAST) CONTEXTUAL ELEVATION
SCALE 1:200@A3

GENERAL NOTES:

1. ALL ARCHITECTURAL DRAWINGS ARE TO BE READ IN CONJUNCTION WITH ODA ARCHITECTURE SPECIFICATIONS. THE CONTRACTOR SHALL NOTIFY THE ARCHITECT OF ANY DISCREPANCIES BETWEEN THE DRAWINGS AND THE SPECIFICATIONS BEFORE IMPLEMENTING THE WORK.
2. NO DIMENSIONS SHALL BE SCALED FROM THIS DRAWING. ALL DIMENSIONS AND SETTING OUT CO-ORDINATES SHALL BE CONFIRMED ON SITE PRIOR TO CONSTRUCTION.
3. THE CONTRACTOR SHALL NOTIFY THE ARCHITECT OF ANY DISCREPANCIES BETWEEN (A) THE ARCHITECTURAL PLANS, SECTIONS AND ELEVATIONS AND (B) THE ARCHITECTURAL DRAWINGS AND THOSE OF THE ENGINEER BEFORE IMPLEMENTING THE WORK.

client:
JFK Environmental Ltd.

job description:
Proposals for Commercial Development
John F Kennedy Industrial Estate

drawing title:
Existing & Proposed
Contextual Rear Elevation

drawn by	SA	date	August 2022	scale	A3 - 1:200
checked by	COD	drawing no	B0125-A-014	rev	D
status	Planning				



marlborough mews marlborough lane dublin 4 ireland
☎ 353 1 441 6423
info@odaarchitecture.ie www.odaarchitecture.ie

rev.	date	description	drm by	chkd by
D	20.09.2022	issued for Planning	MP	COD
C	13.09.2022	issued for information	MP	COD
B	08.08.2022	issued for information	SA	COD
A	25.02.2022	issued for information	MP	COD

No part of this drawing may be reproduced or transmitted in any form or stored in any retrieval system of any nature without the written permission of ODA Architecture as copyright holder except as agreed for use on the project for which the document was originally issued.