


Note : All dimensions to be checked on site prior to construction of the proposed works.

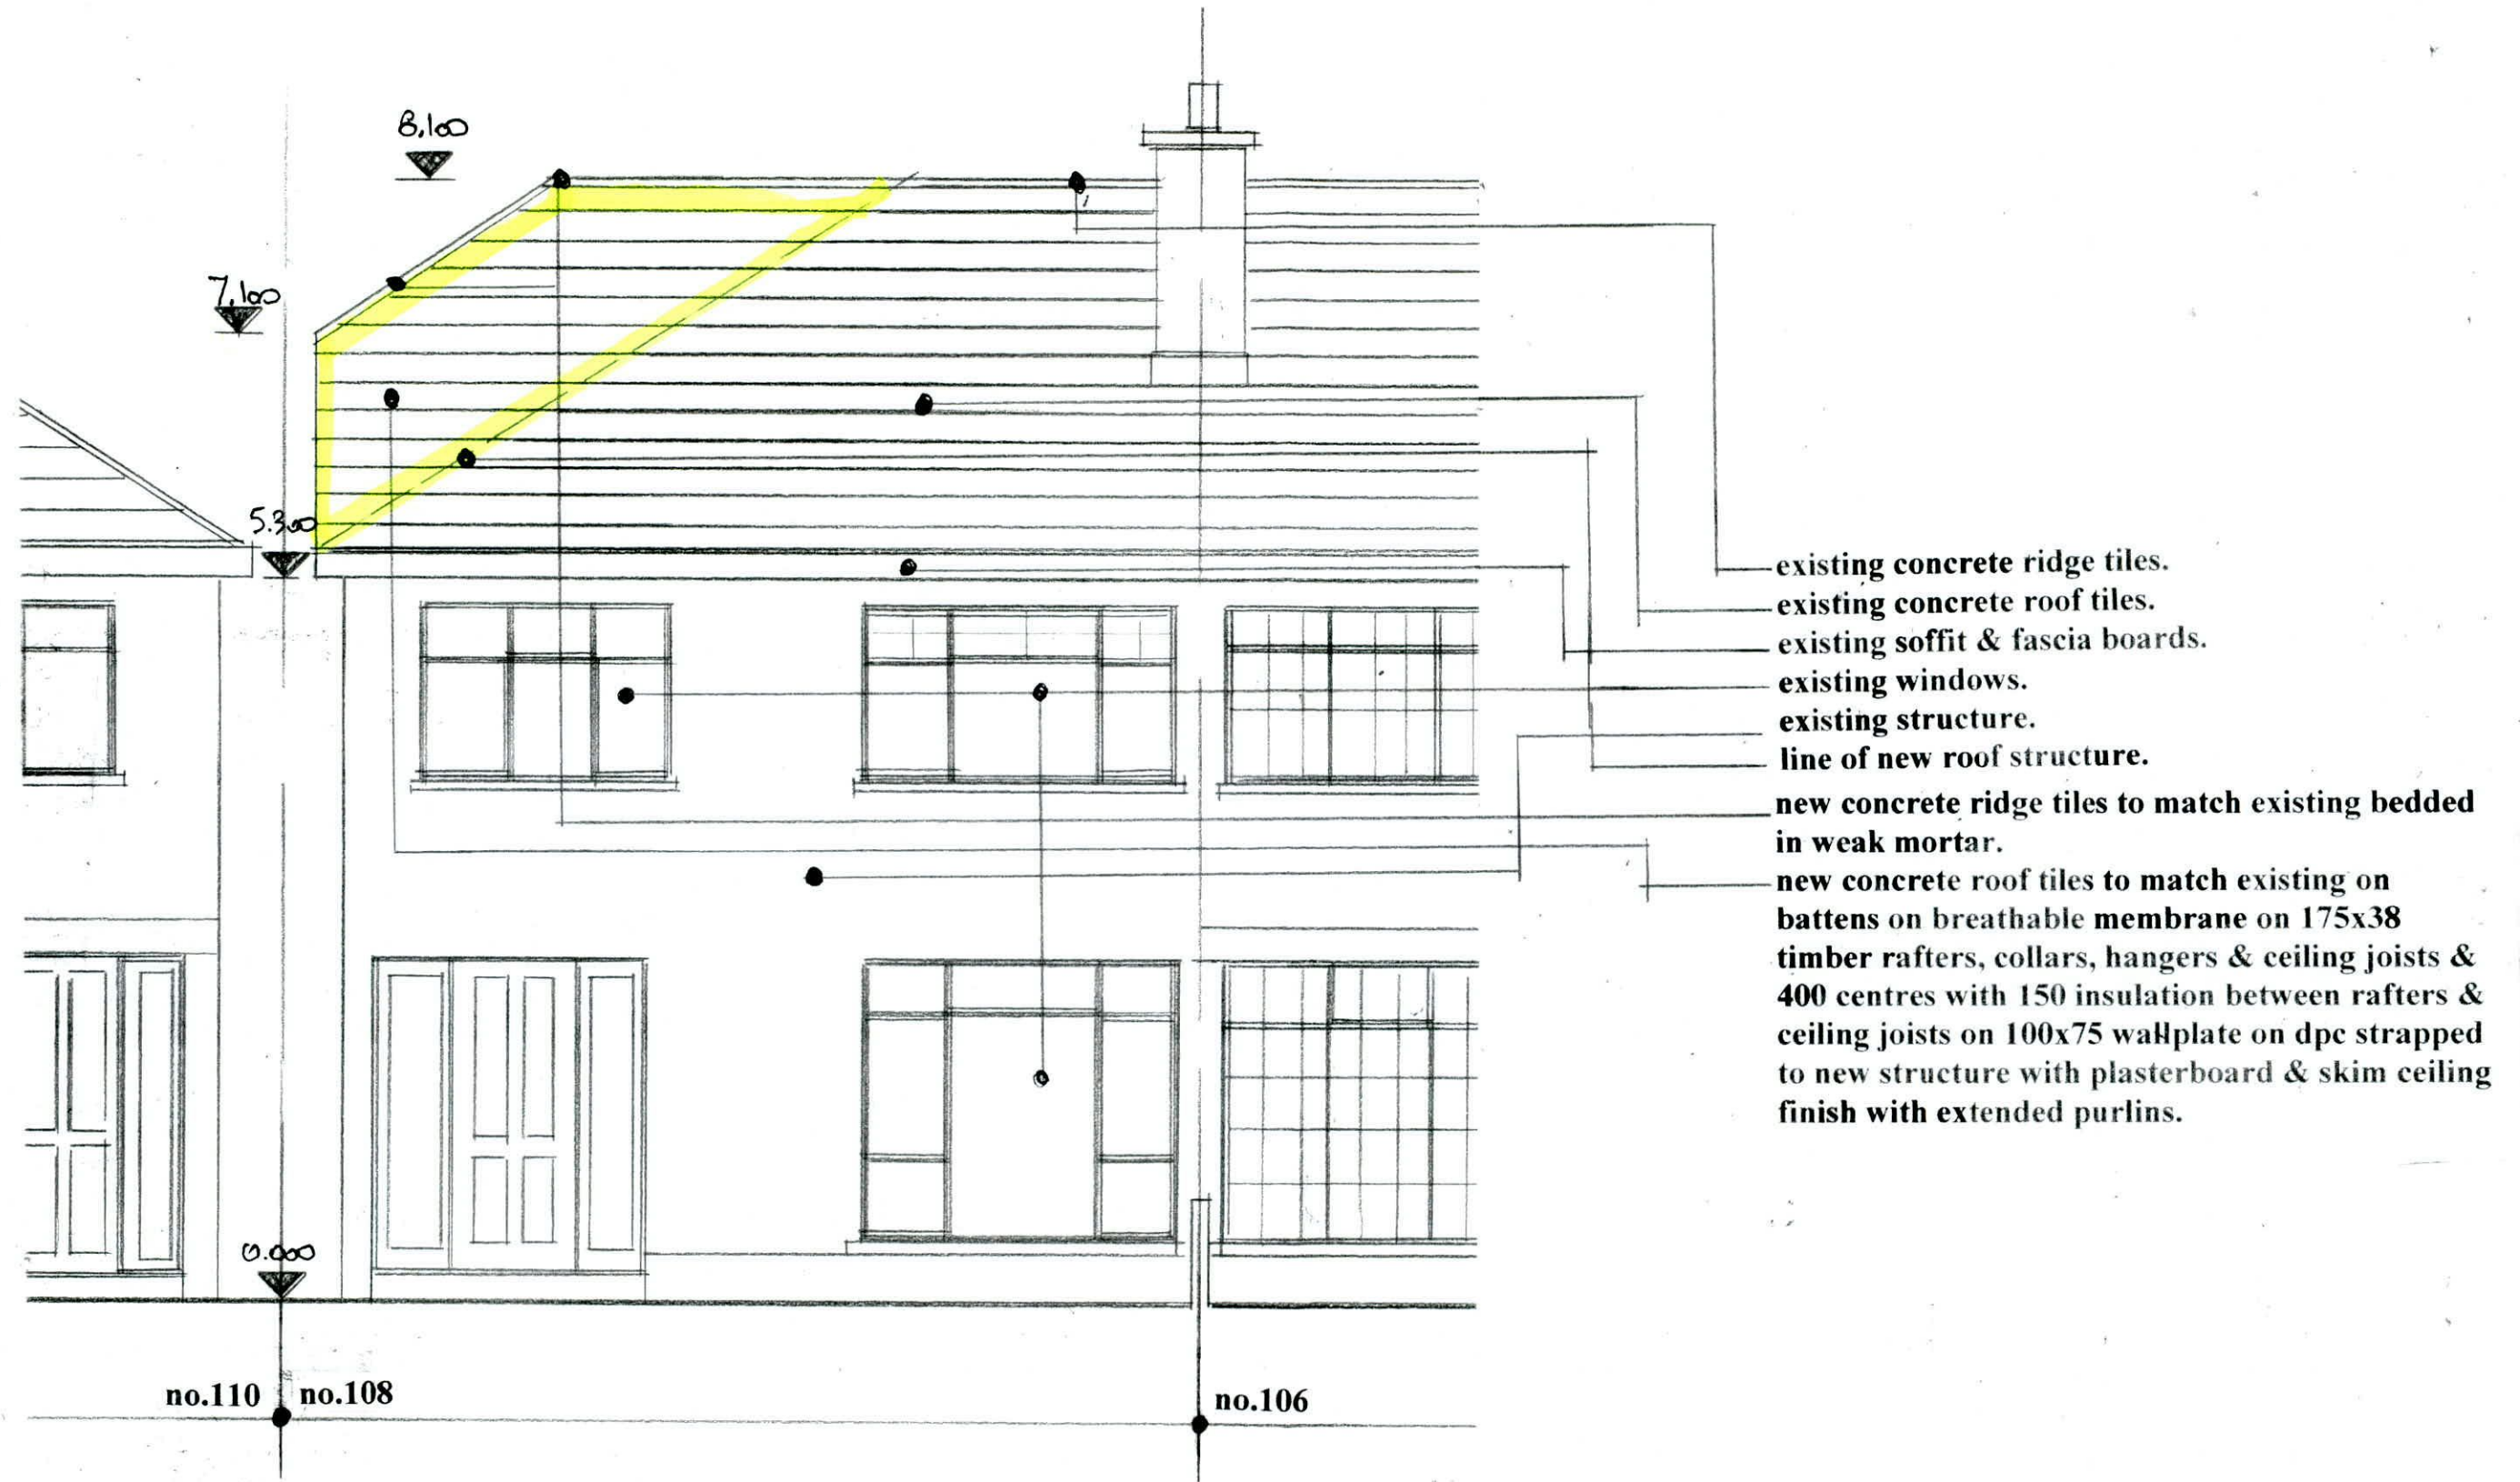

**Proposed Front Elevation scale 1:50.**

Drawing No. 10.09.2022

**DESMOND J. HALPIN. & ASSOCIATES**  
PLANNING & BUILDING DESIGN CONSULTANTS.  
15, Carriglea Drive, Phone NO: 014523710.  
Firhouse, Mobile No: 0879734595.  
Dublin.24. Registered Company No:111360.  
E-Mail : DesHALPIN15@GMail.com