




1 GROUND FLOOR PLAN - EXISTING  
SCALE 1:100 @ A1  
PL - 001

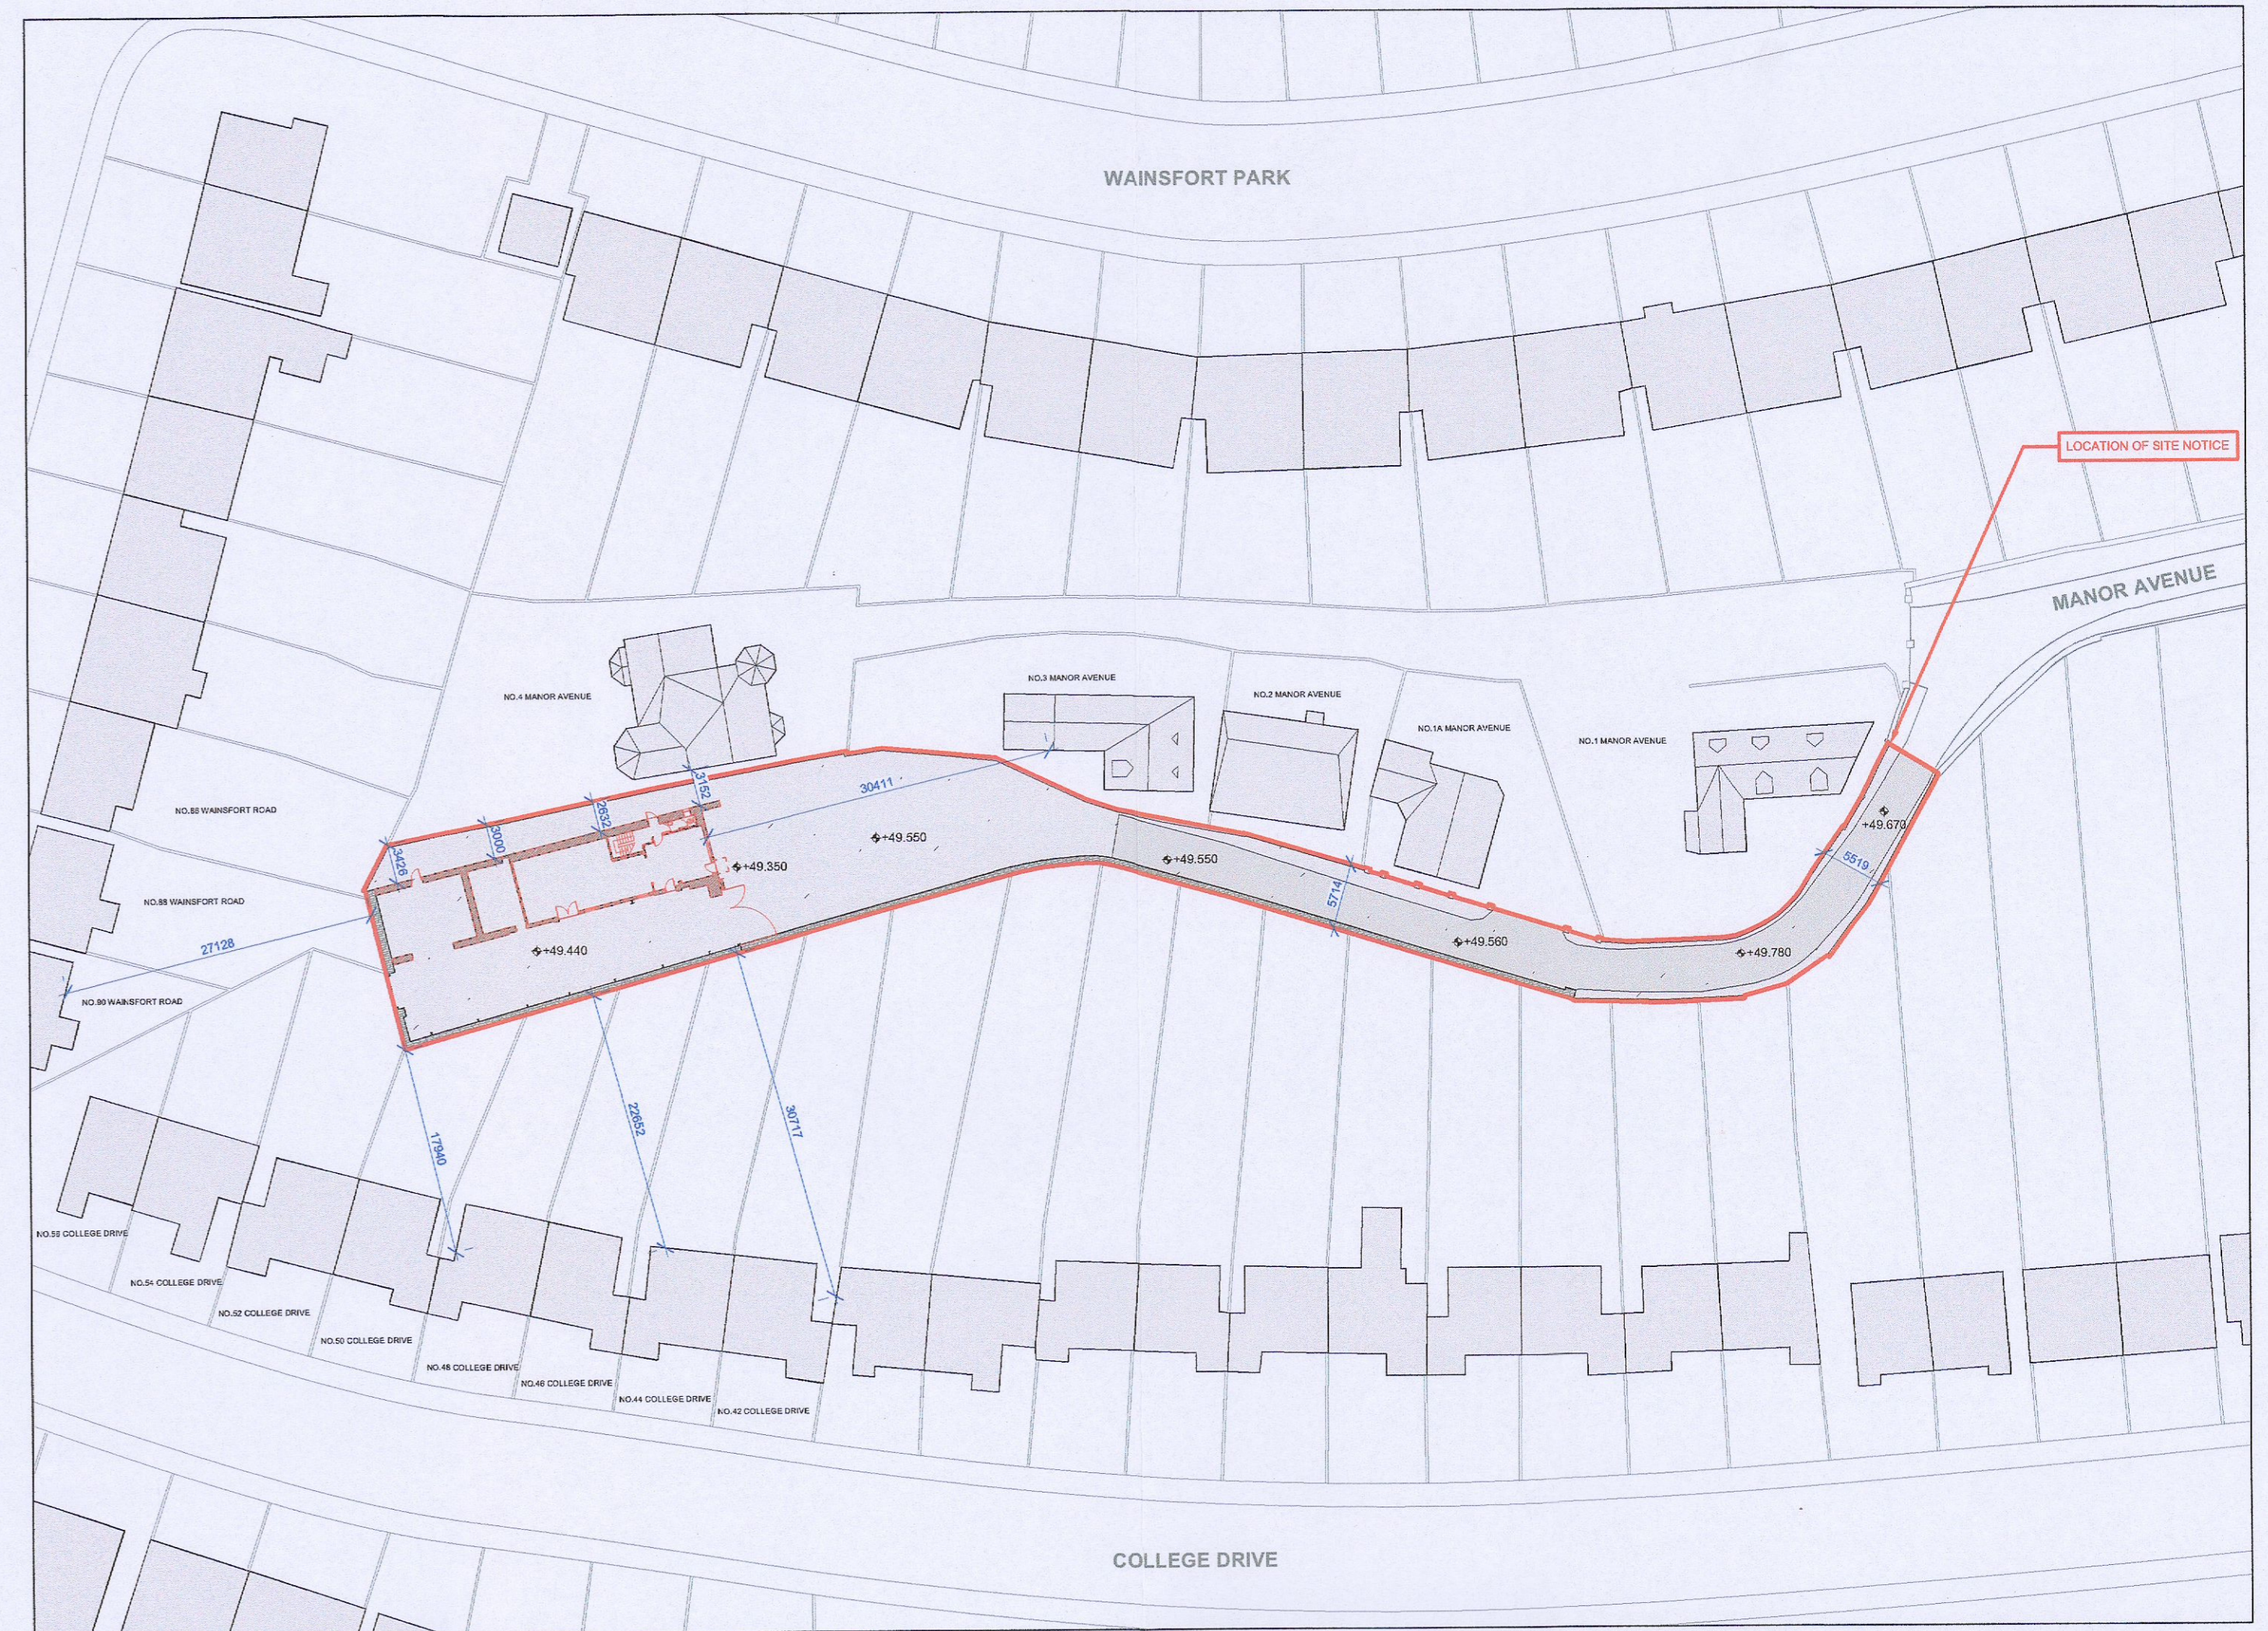

4 SITE LAYOUT - EXISTING  
SCALE 1:500 @ A1  
PL - 001

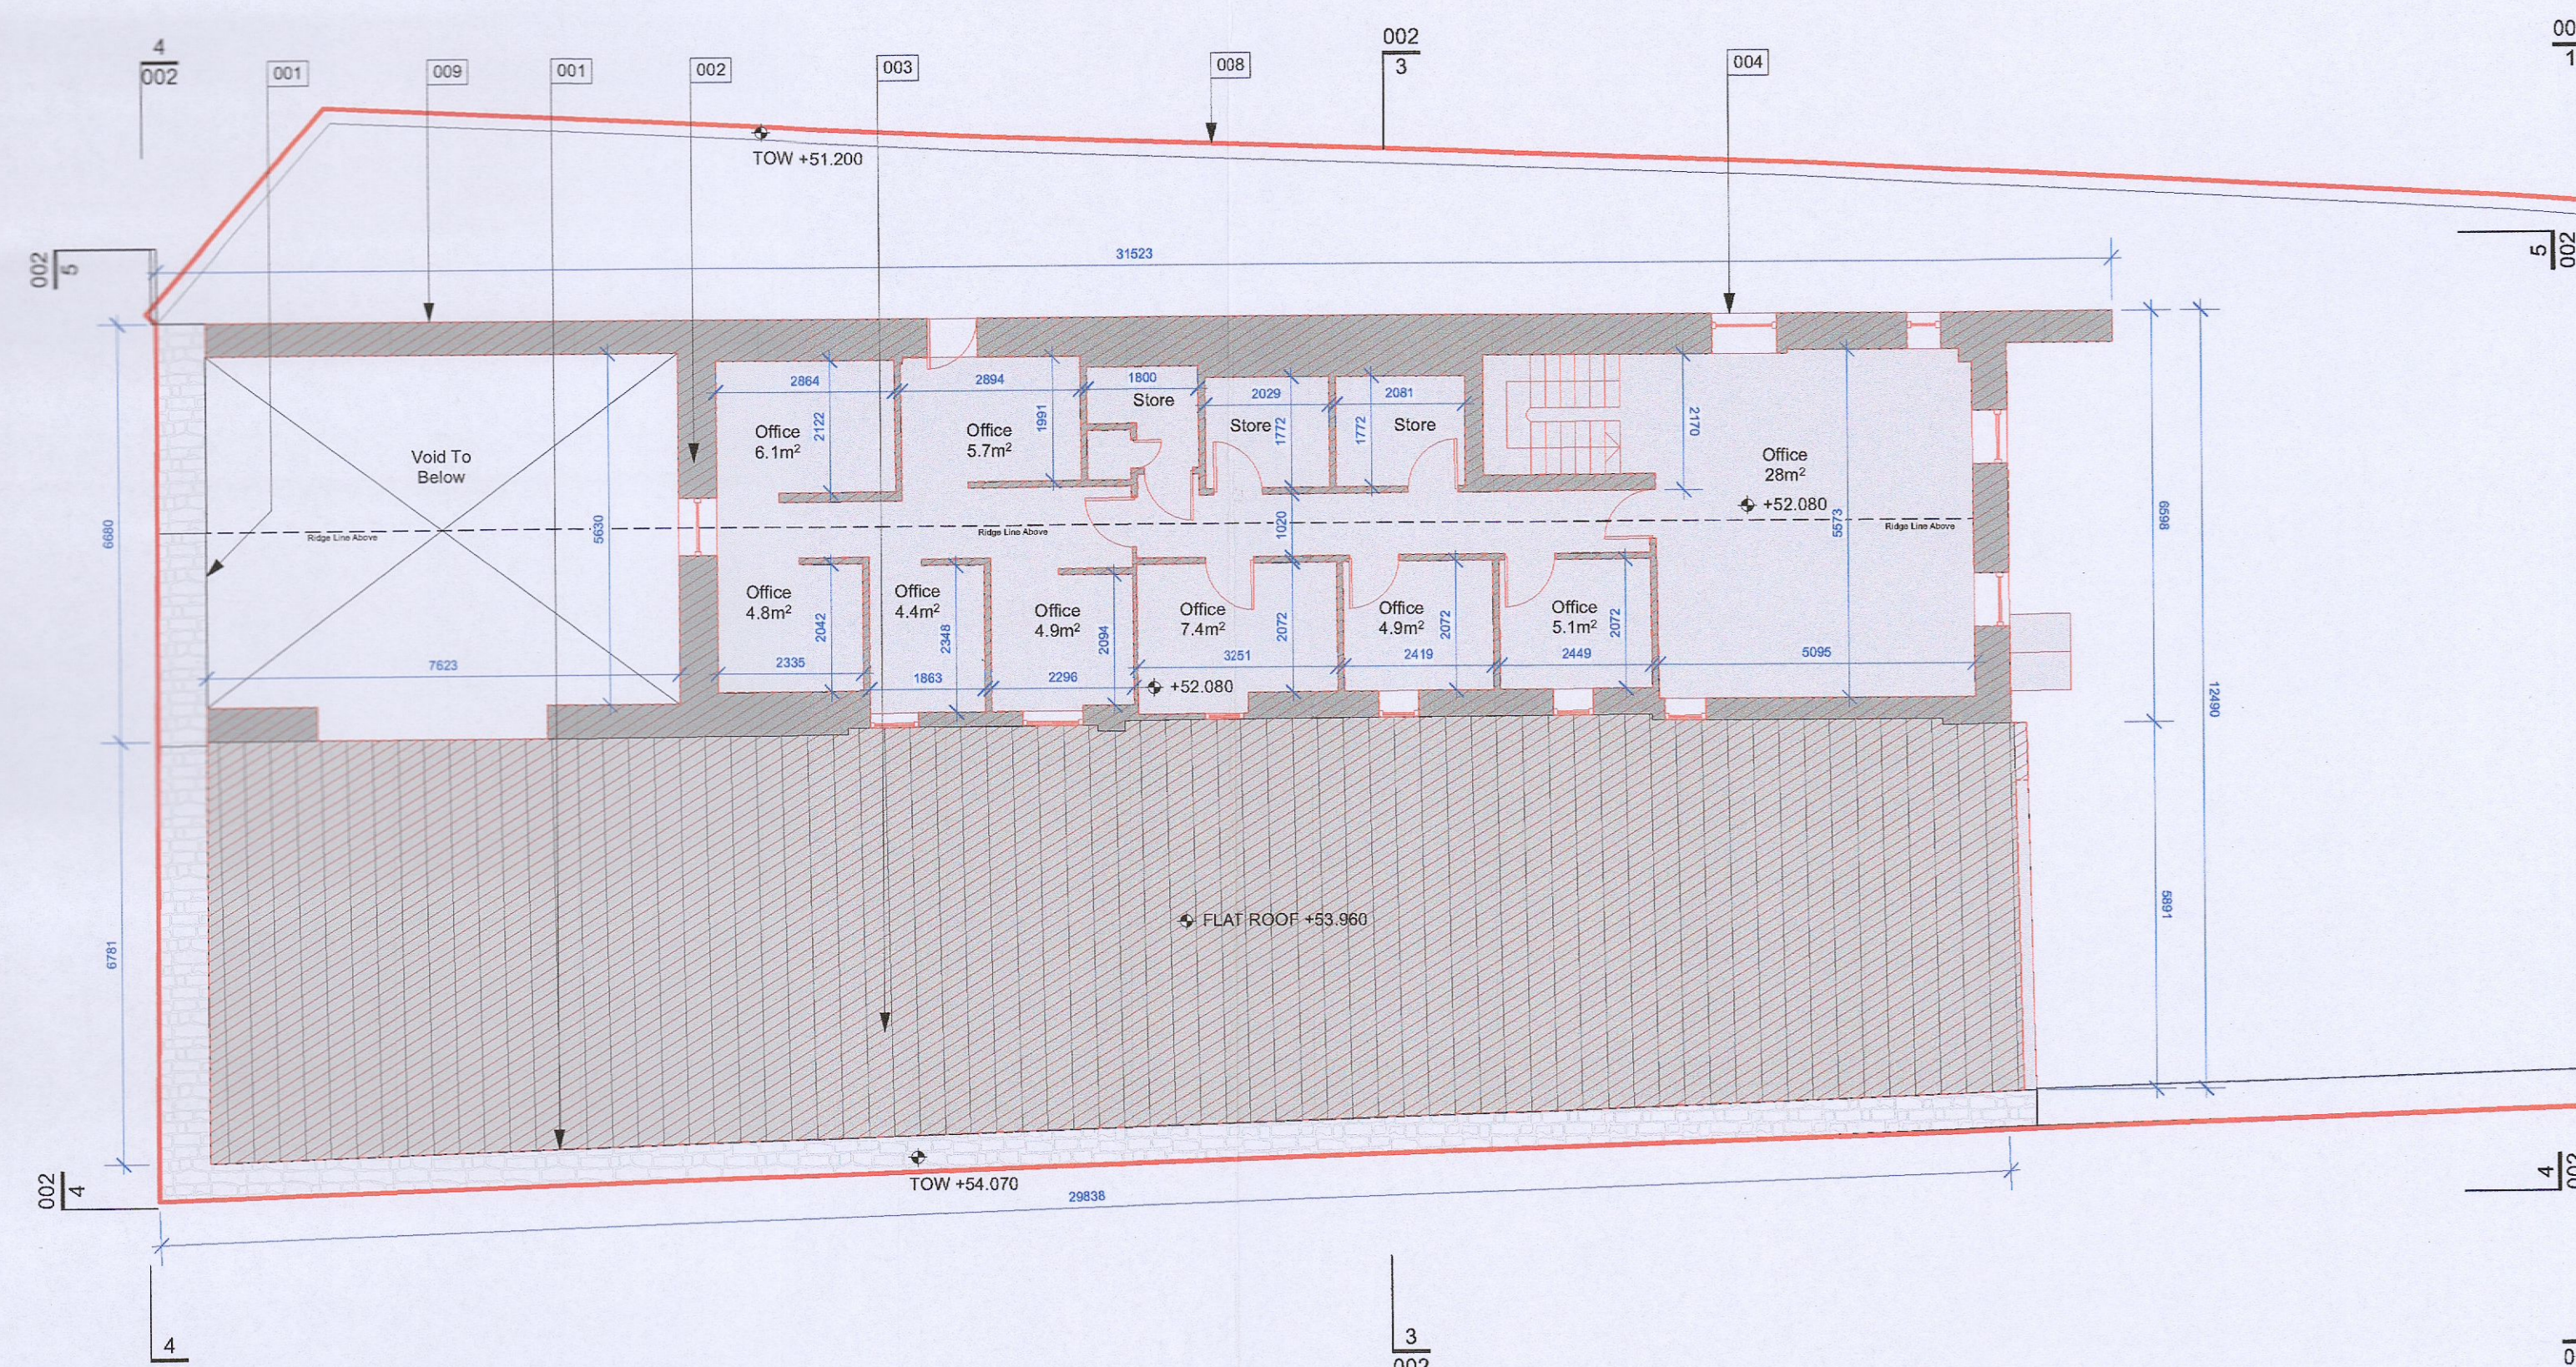

2 FIRST FLOOR PLAN - EXISTING  
SCALE 1:100 @ A1  
PL - 001

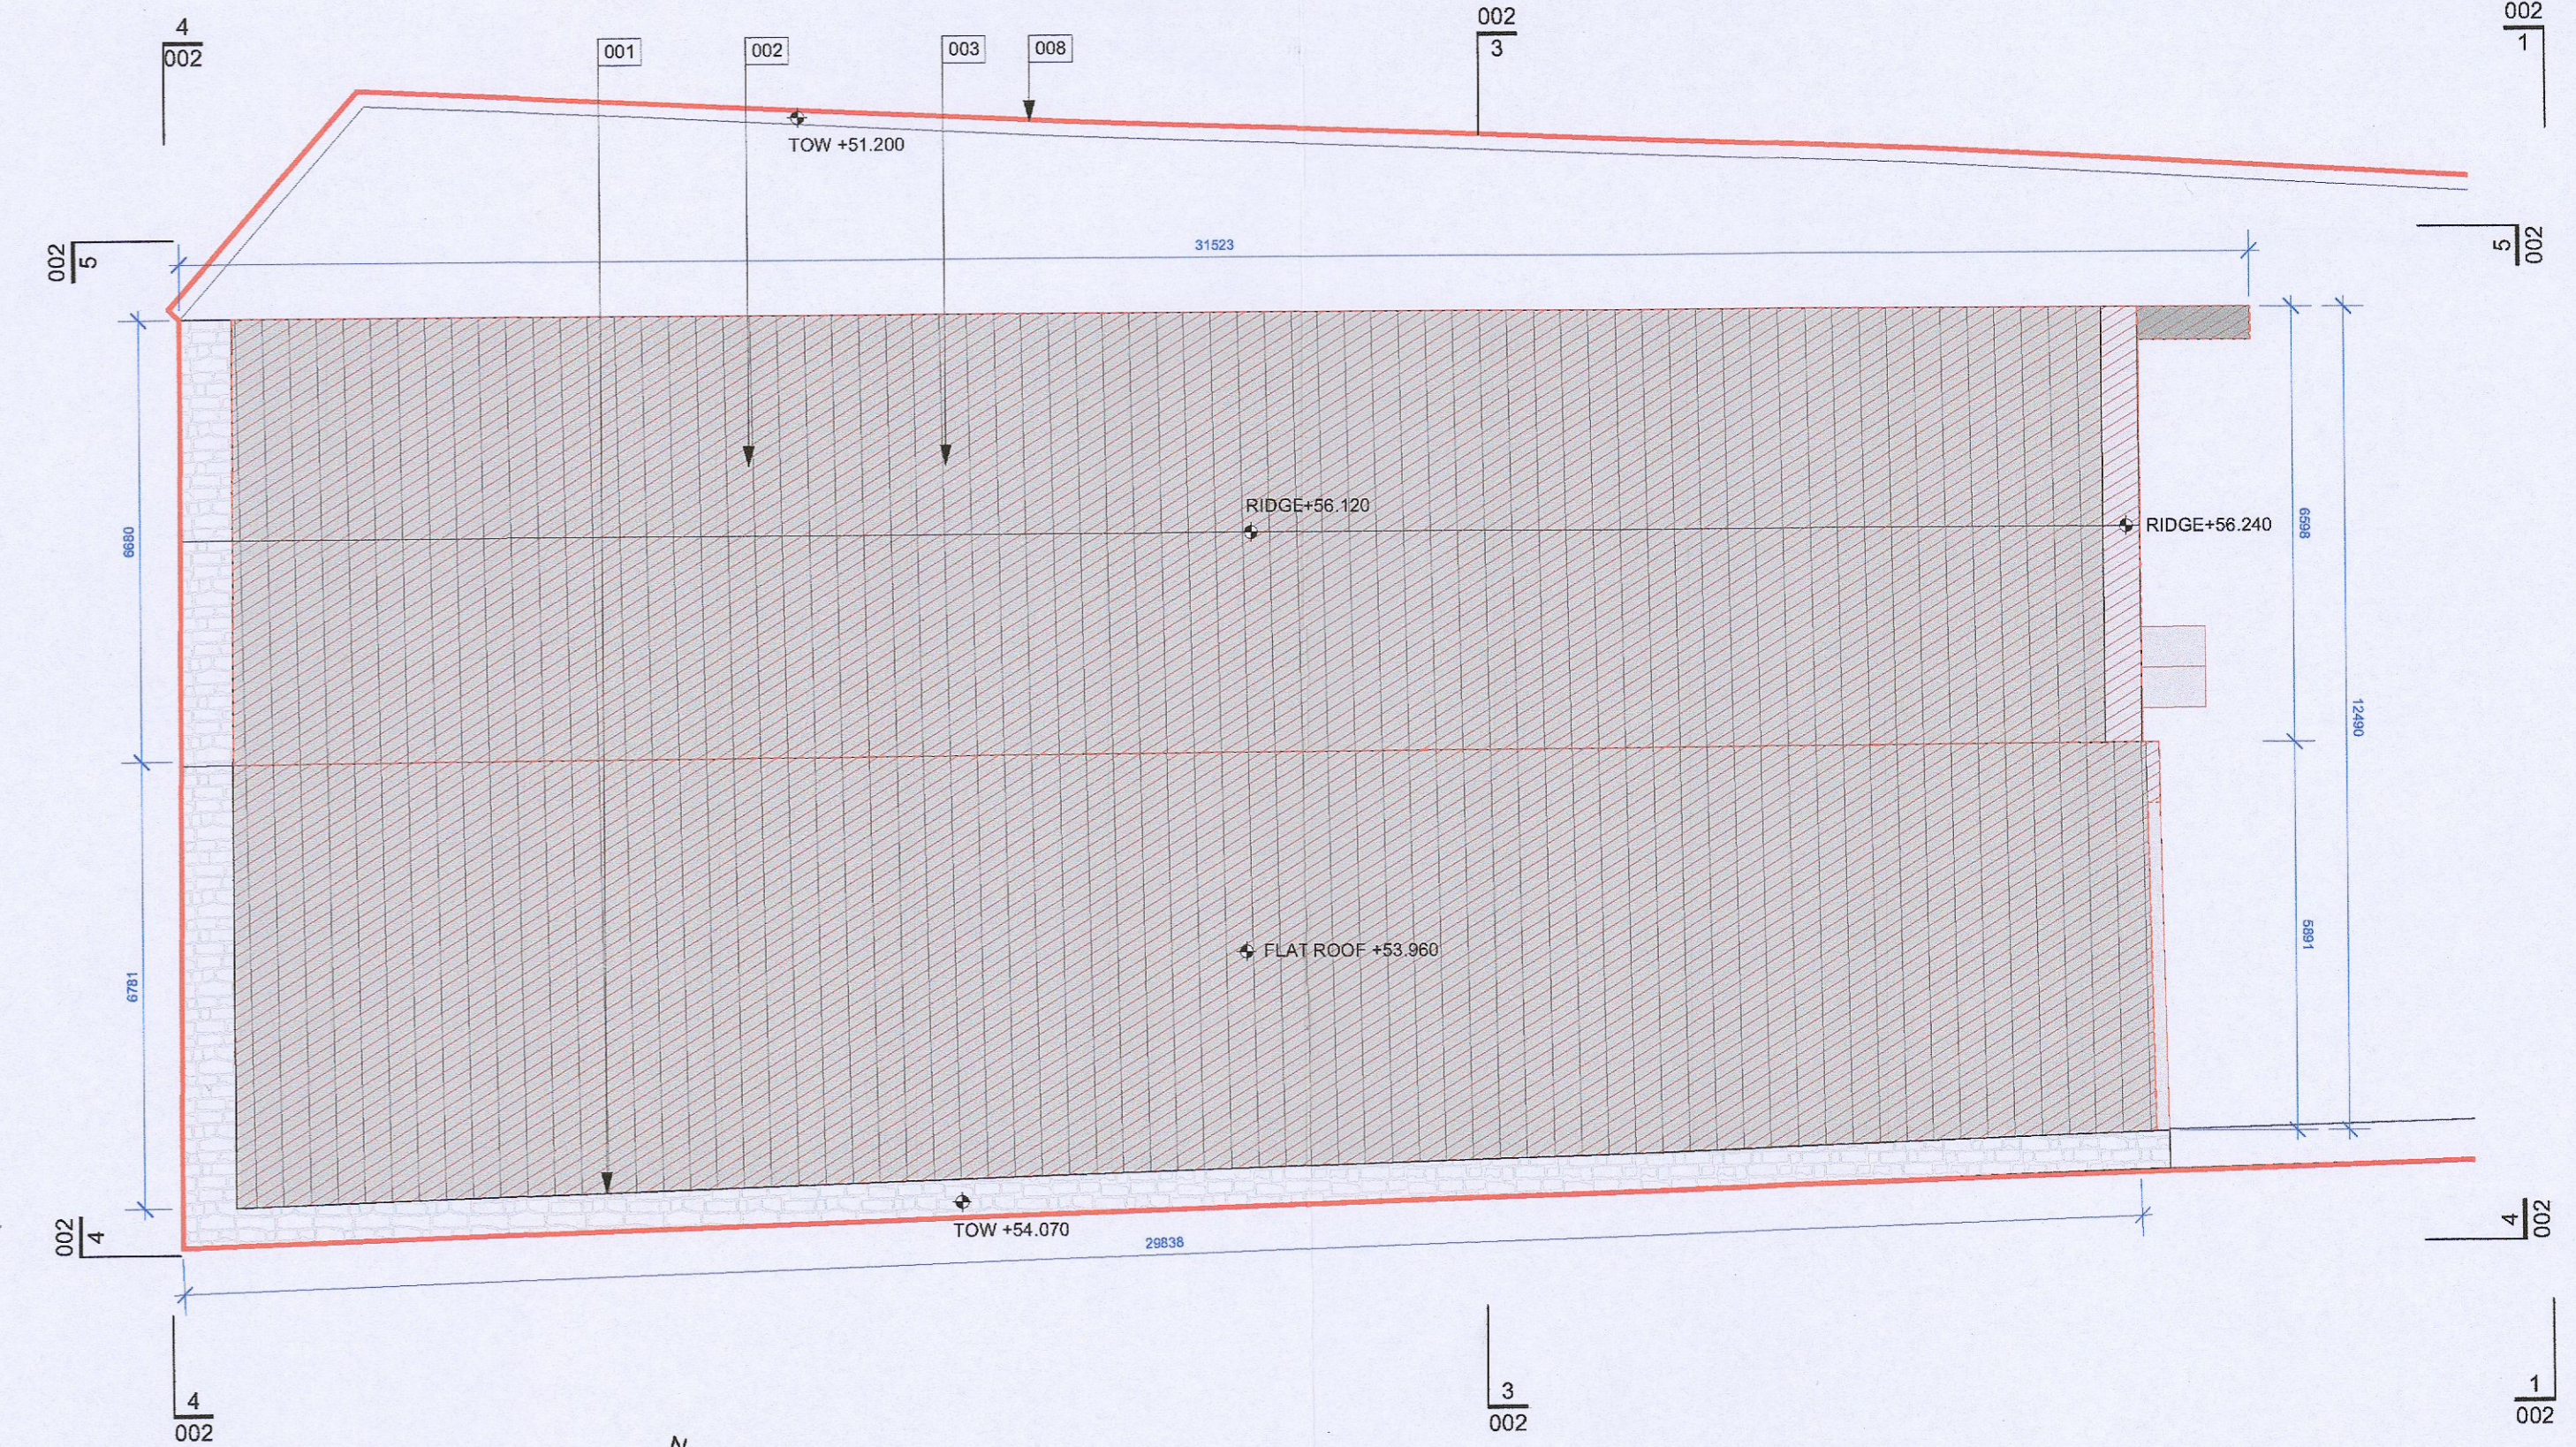

3 ROOF PLAN - EXISTING  
SCALE 1:100 @ A1  
PL - 001

DRAWING LEGEND - EXISTING	
Solid Red Line	Indicates Site Boundary
Red Hatch	Indicates Areas For Demolition
Grey Hatch	Indicates Existing Structure

DRAWING TAGS - EXISTING	
001 - Stone Boundary Wall To Be Retained	005 - Existing Painted Render Finish to East Elevation of Warehouse To Be Demolished
002 - Existing Warehouse Structure To Be Demolished	006 - Existing Timber Finish to East Elevation of Warehouse To Be Demolished
003 - Existing Corrugated Roof Finish of Warehouse To Be Demolished	007 - Existing Steel Doors to Warehouse To Be Demolished
004 - Existing PVC Windows & Doors of Warehouse To Be Demolished	008 - Existing Concrete Blockwork Boundary Wall To Be Retained
	009 - Existing Stone Wall to North Elevation of Warehouse To Be Demolished

PROJECT NO:	2204	DRAWING SCALE:	1:100/1:500 @ A1	S A M L E B A S	
LOCATION:	MANOR AVENUE, WAINSFORT GROVE, TERENURE, DUBLIN 6	DRAWING TITLE:	SITE PLAN & FLOOR PLANS - EXISTING	M:	+353 86 1061973
STAGE:	PLANNING	DATE:	SEP 2022	E:	hello@lebas.ie
			DRAWING NO:	2204 - PL - 001	