

WAINSFORT ROAD

WAINSFORT PARK

MANOR AVENUE

NO.4 MANOR AVENUE

NO.3 MANOR AVENUE

NO.2 MANOR AVENUE

NO.1A MANOR AVENUE

NO.1 MANOR AVENUE

LOCATION OF SITE NOTICE

NO.86 WAINSFORT ROAD

NO.88 WAINSFORT ROAD

NO.90 WAINSFORT ROAD

NO.56 COLLEGE DRIVE

NO.54 COLLEGE DRIVE

NO.52 COLLEGE DRIVE

NO.50 COLLEGE DRIVE


NO.48 COLLEGE DRIVE

NO.46 COLLEGE DRIVE

NO.44 COLLEGE DRIVE

NO.42 COLLEGE DRIVE

COLLEGE DRIVE

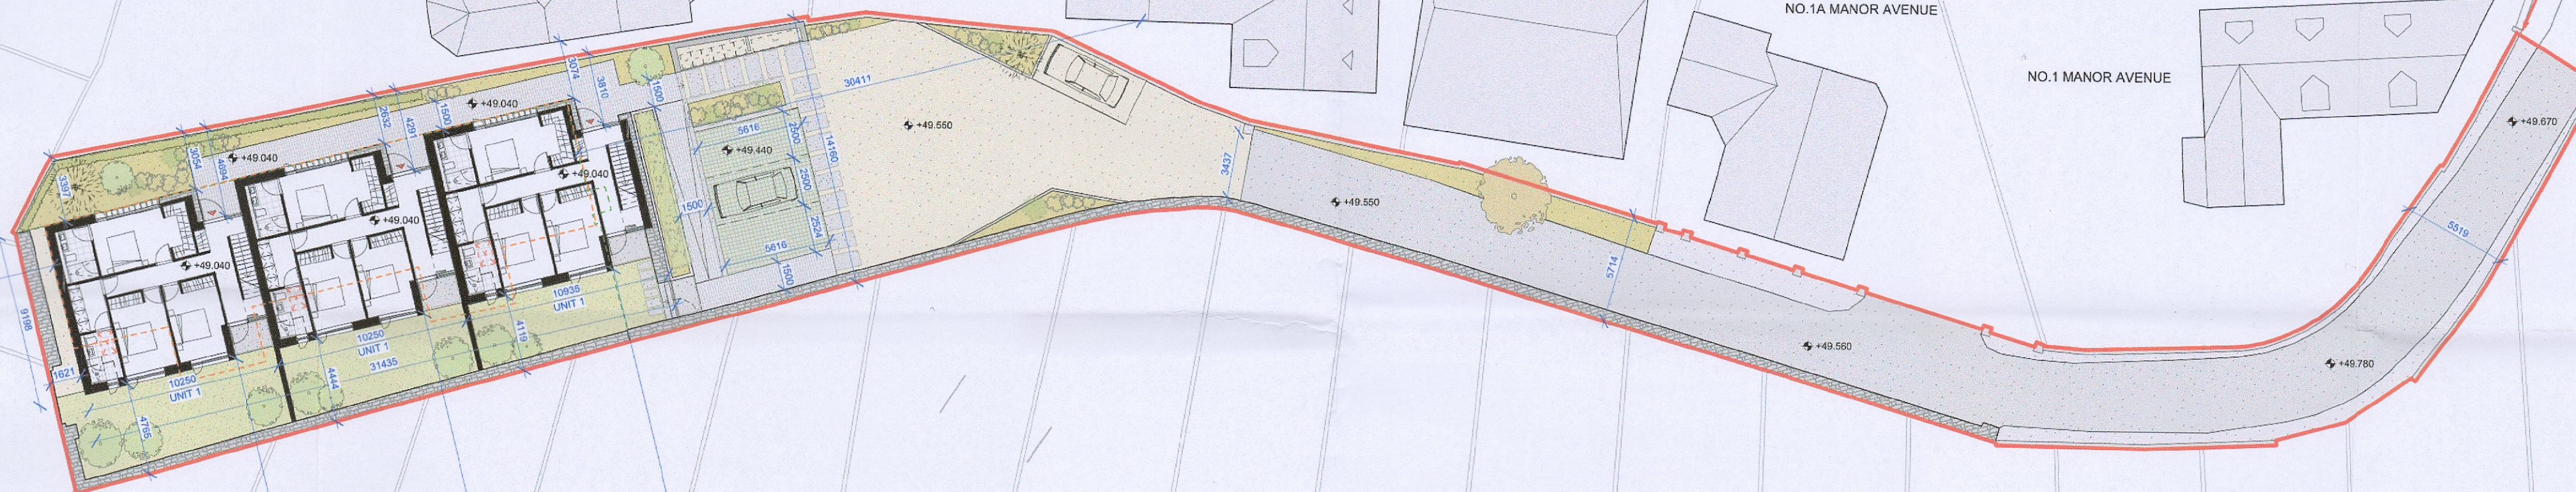

1 SITE LAYOUT - PROPOSED
PL - 100 SCALE 1:250 @ A1



DRAWING LEGEND - PROPOSED	
Solid Red Line Indicates Site Boundary	
Dashed Green Line Indicates Outline Of Existing Structure	
Dashed Orange Line Indicates Outline Of ASP Grant of Permission	
Indicates Proposed New Structure	

DRAWING TAGS - PROPOSED			
001 - Existing Stone Boundary Wall Retained	005 - Proposed Glass Balustrade	010 - Proposed Fixed Glazing	014 - Proposed Sedum Roof
002 - Proposed Timber Cladding	006 - Proposed Timber Fins	011 - Proposed Fixed Opaque Glazing	
003 - Proposed Acrylic Render Finish	007 - Proposed Glazing With Opaque Operable Vent Section	012 - Proposed Acrylic Render Finish To Garden Walls	
004 - Proposed Stone Wall (Stone Re-used From Existing Structure)	008 - Proposed Glazed Sliding Doors	013 - Proposed Timber Gate	
	009 - Proposed Operable Glazing		

PROJECT NO:	2204	DRAWING SCALE:	1:250 @ A1	S A M L E B A S	
LOCATION:	MANOR AVENUE, WAINSFORT GROVE, TERENURE, DUBLIN 6	DRAWING TITLE:	SITE PLAN - PROPOSED	M:	+353 85 1061973 E: hello@lebas.ie
STAGE:	PLANNING	DATE:	SEP 2022	DRAWING NO:	2204 - PL - 100

Copyright reserved. Work to be approved. Drawing to be used only for the purpose of planning. All rights reserved. No part of this drawing may be reproduced or transmitted in any form or by any means electronic or mechanical, including photocopying, recording, or by any information storage and retrieval system, without the prior written permission of the author.