




1 EAST ELEVATION - EXISTING  
PL - 002 SCALE 1:100 @ A1

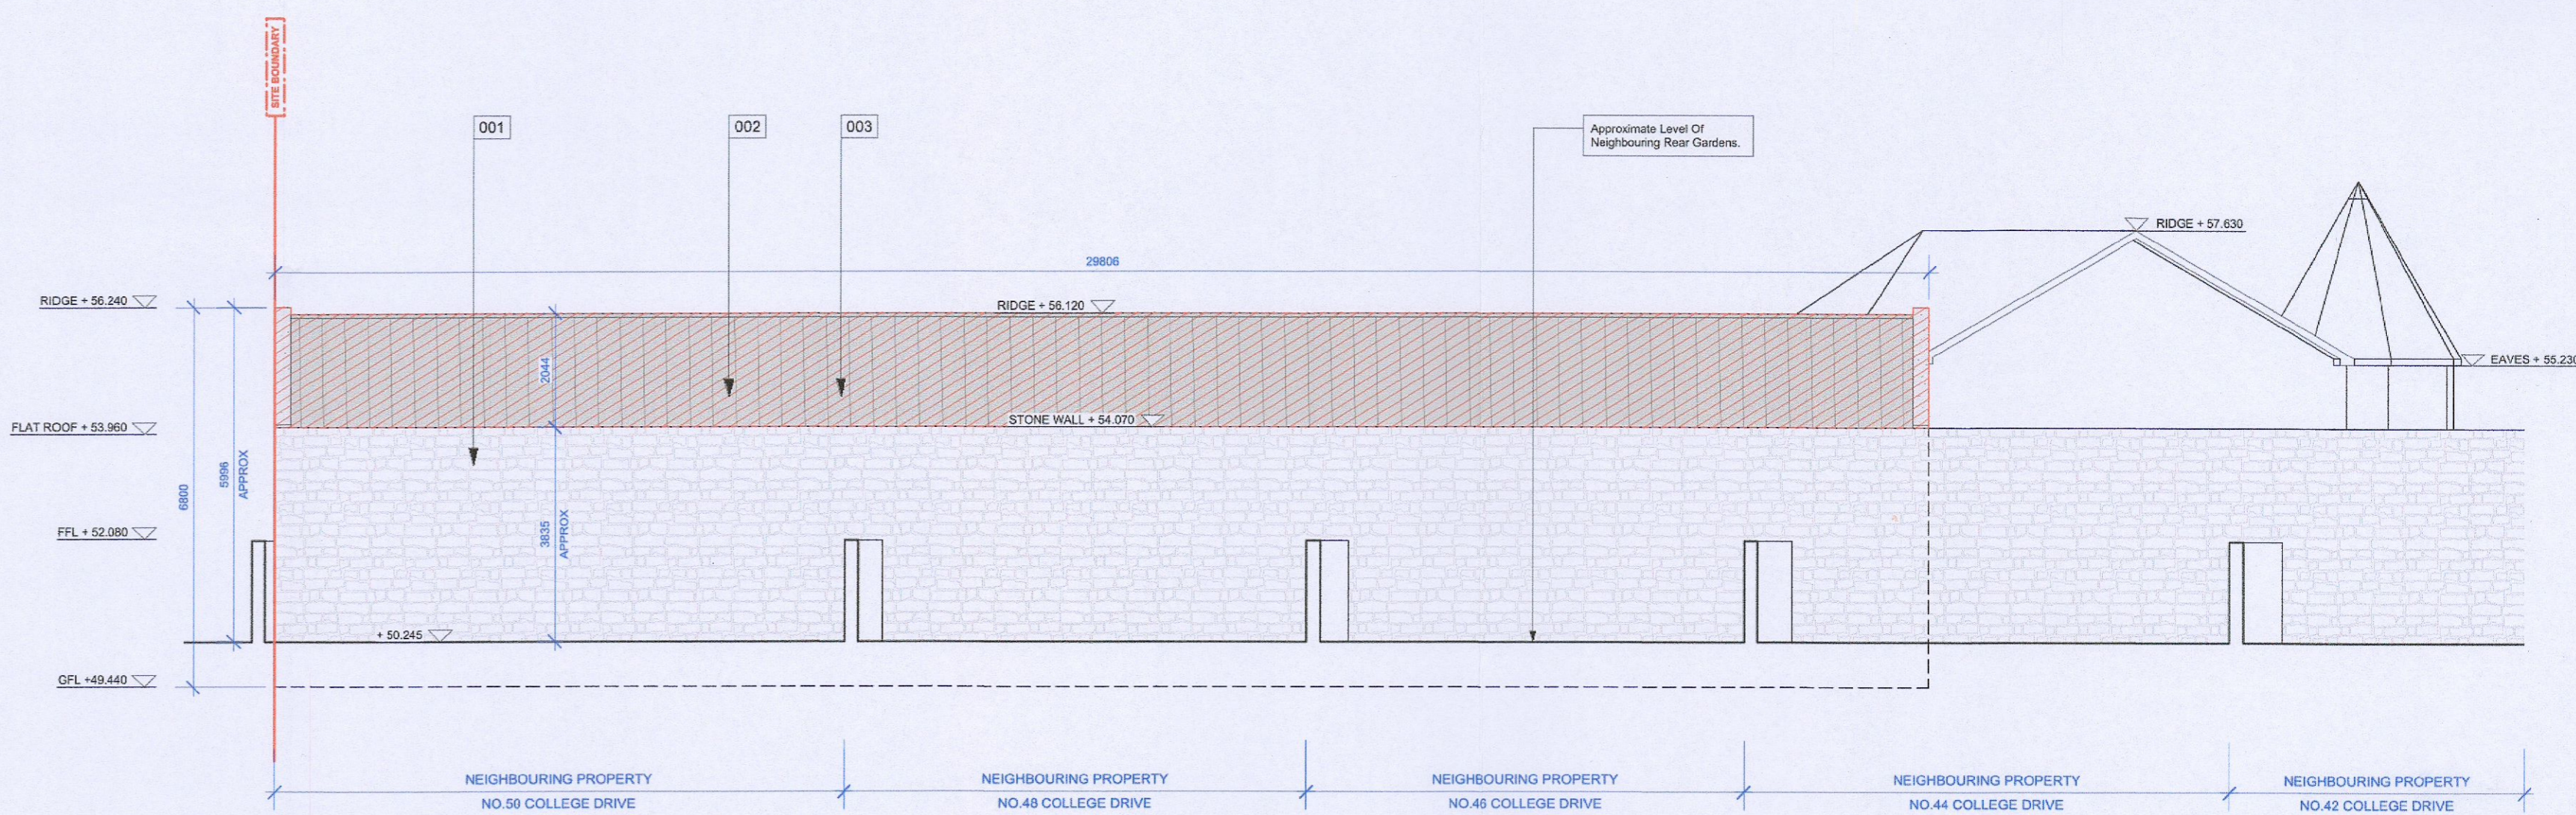


4 SOUTH ELEVATION - EXISTING  
PL - 002 SCALE 1:100 @ A1

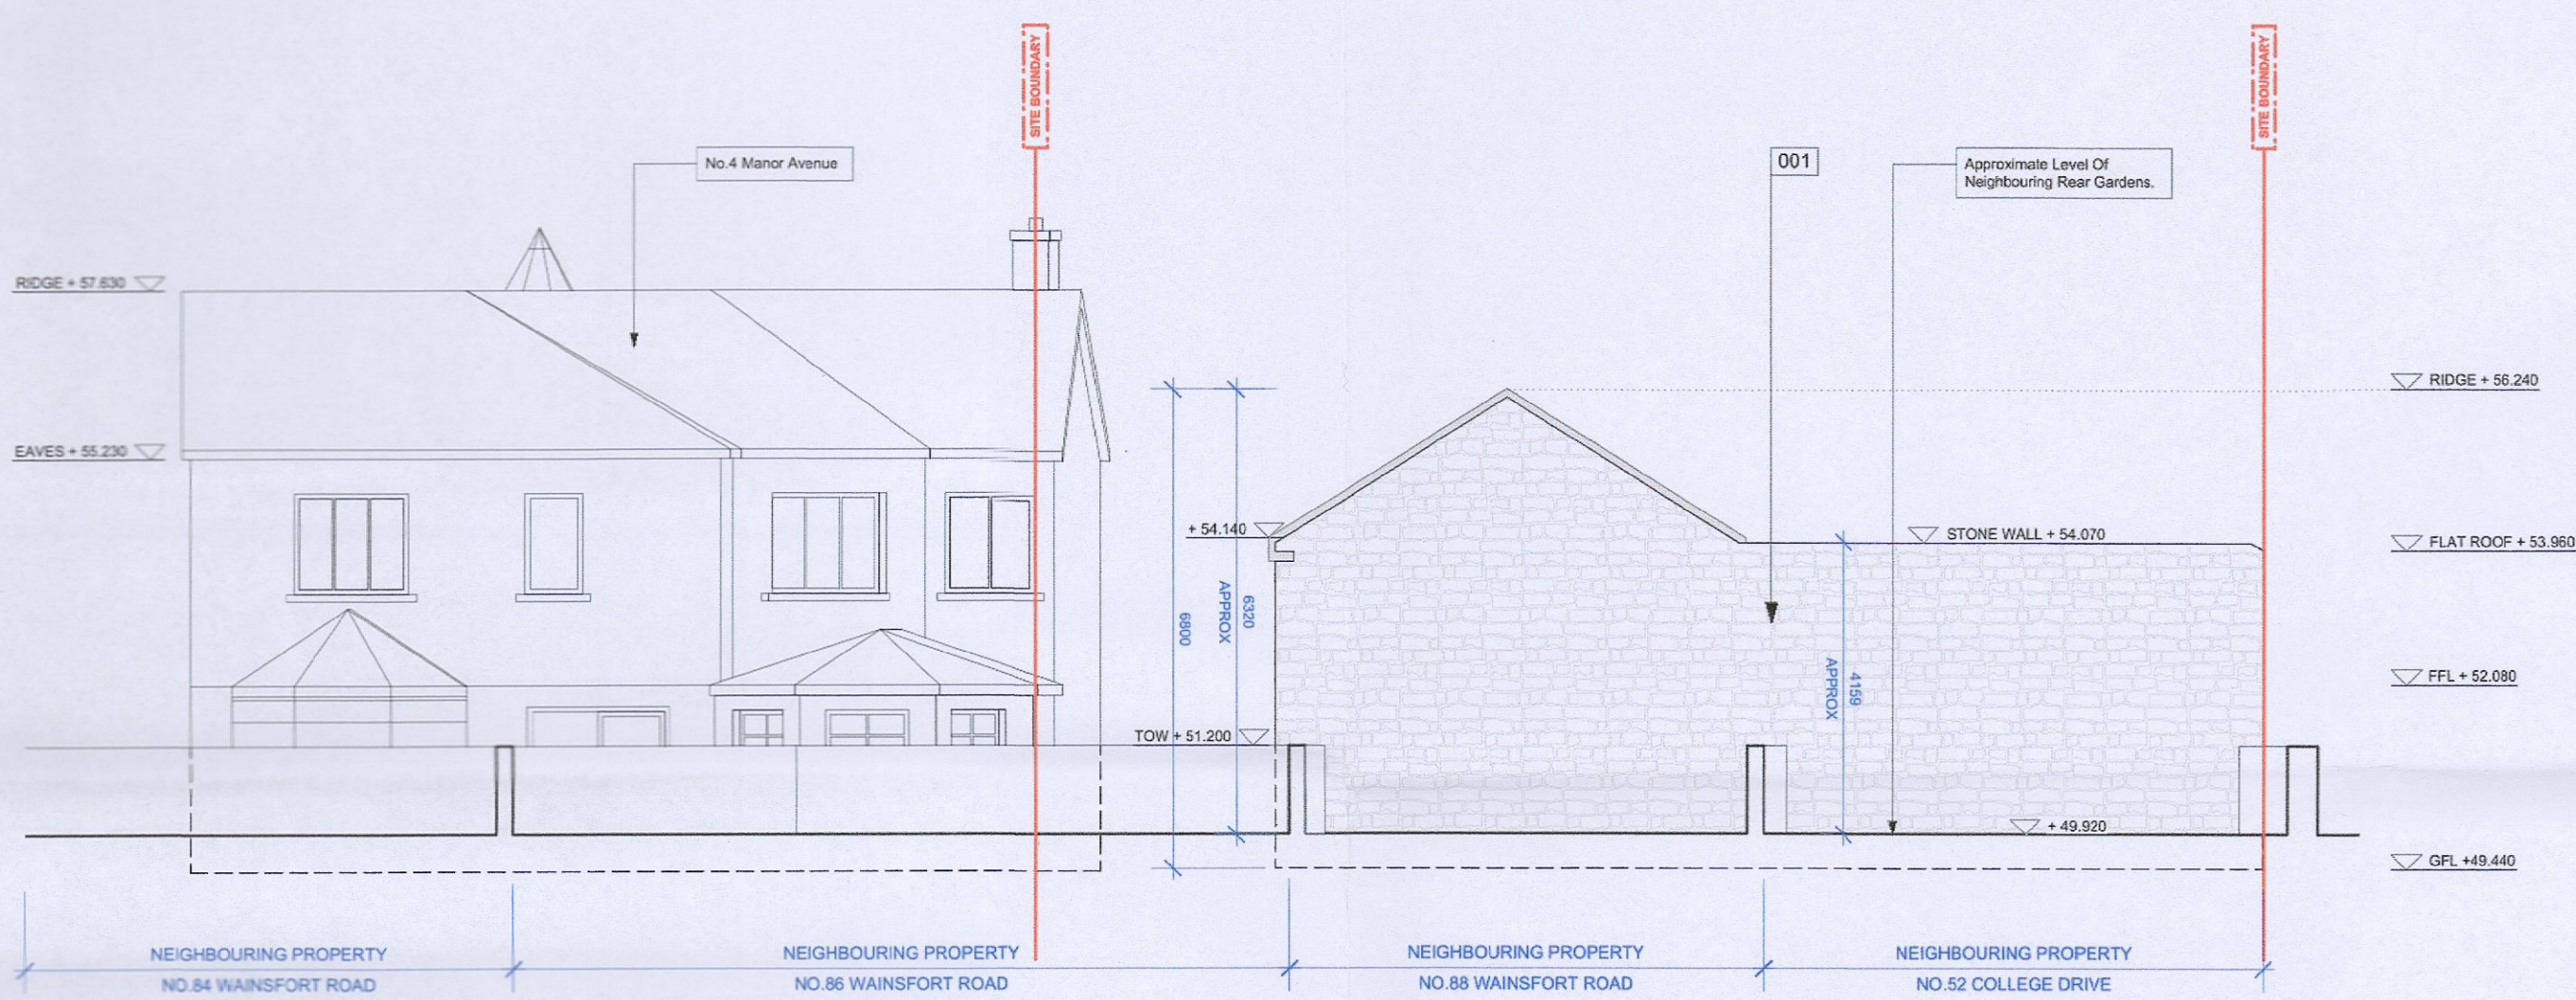

2 WEST ELEVATION - EXISTING  
PL - 002 SCALE 1:100 @ A1

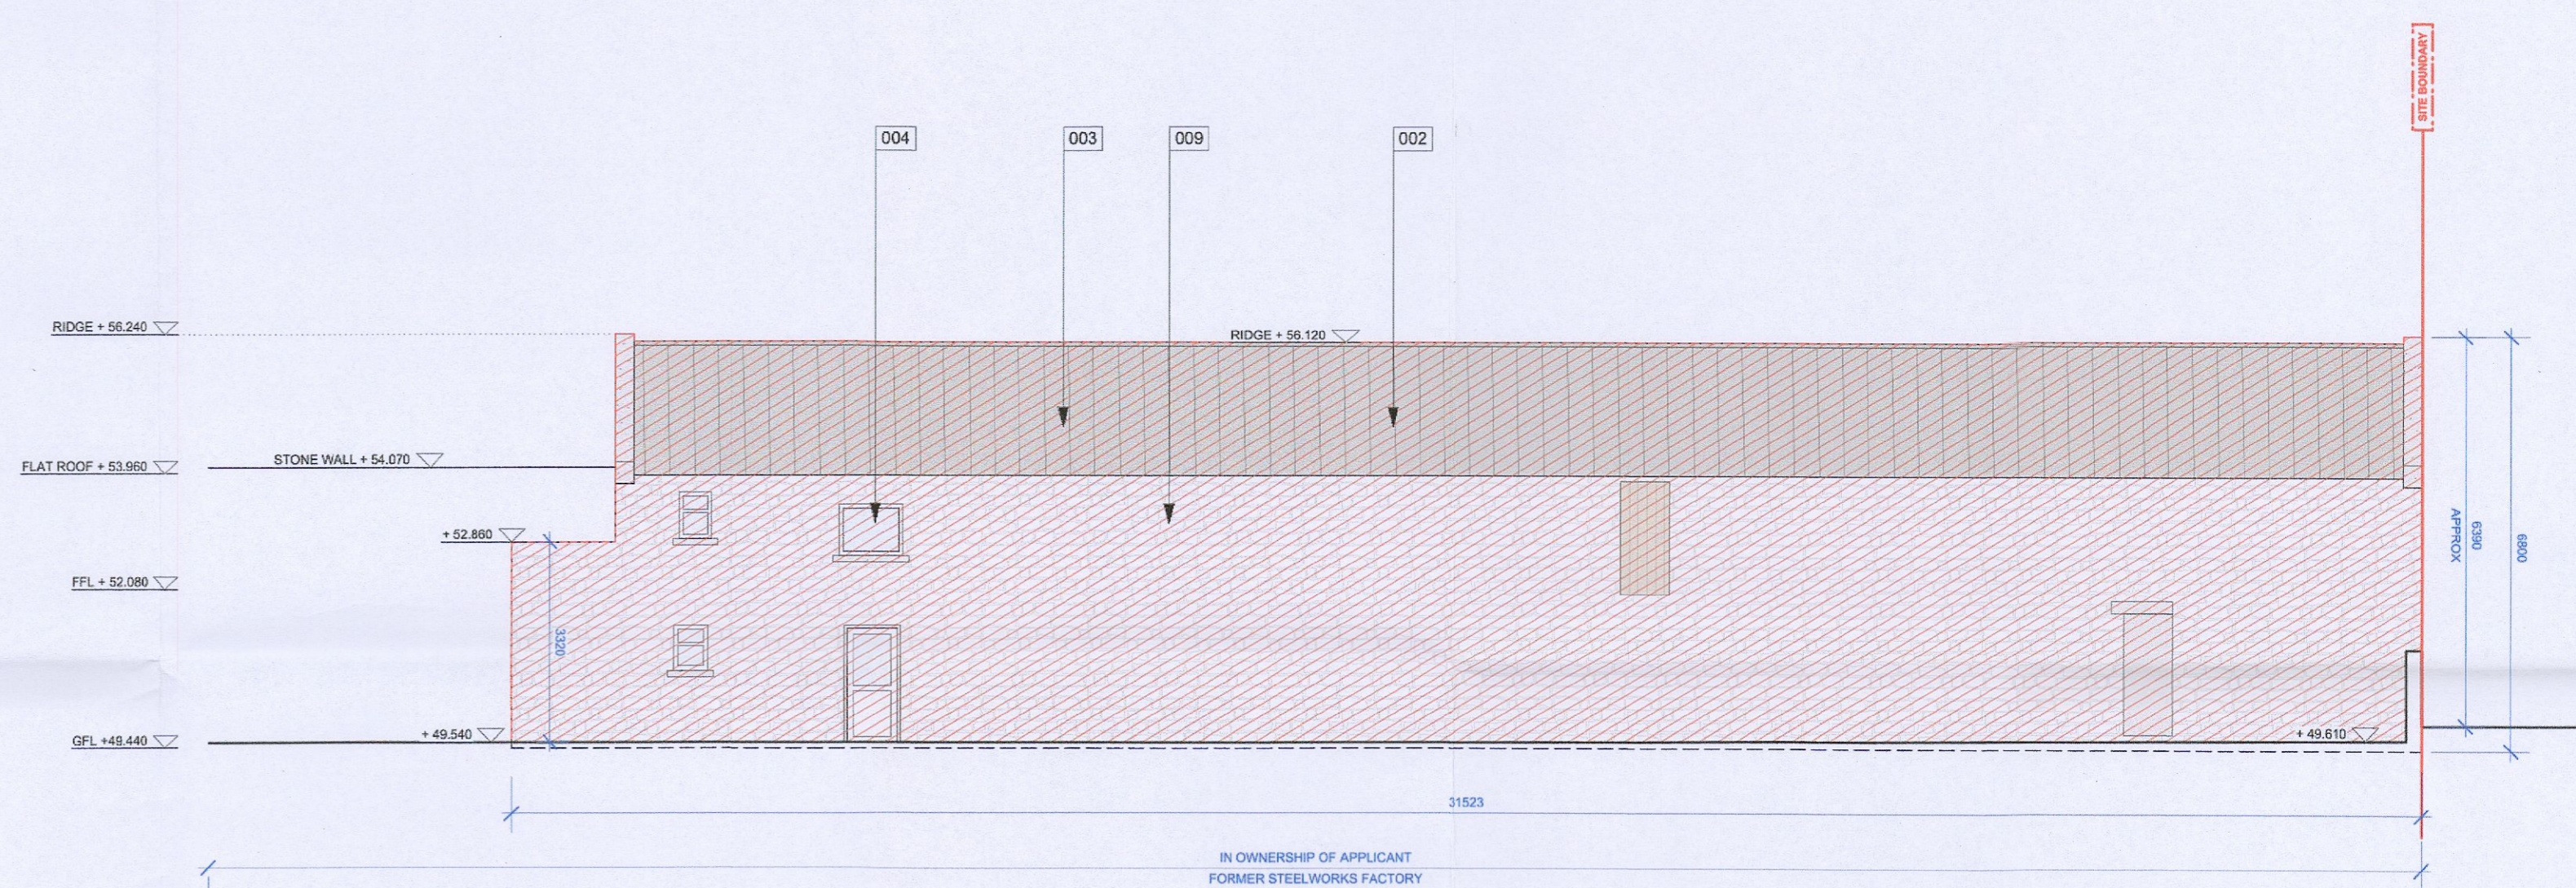

5 NORTH ELEVATION - EXISTING  
PL - 002 SCALE 1:100 @ A1

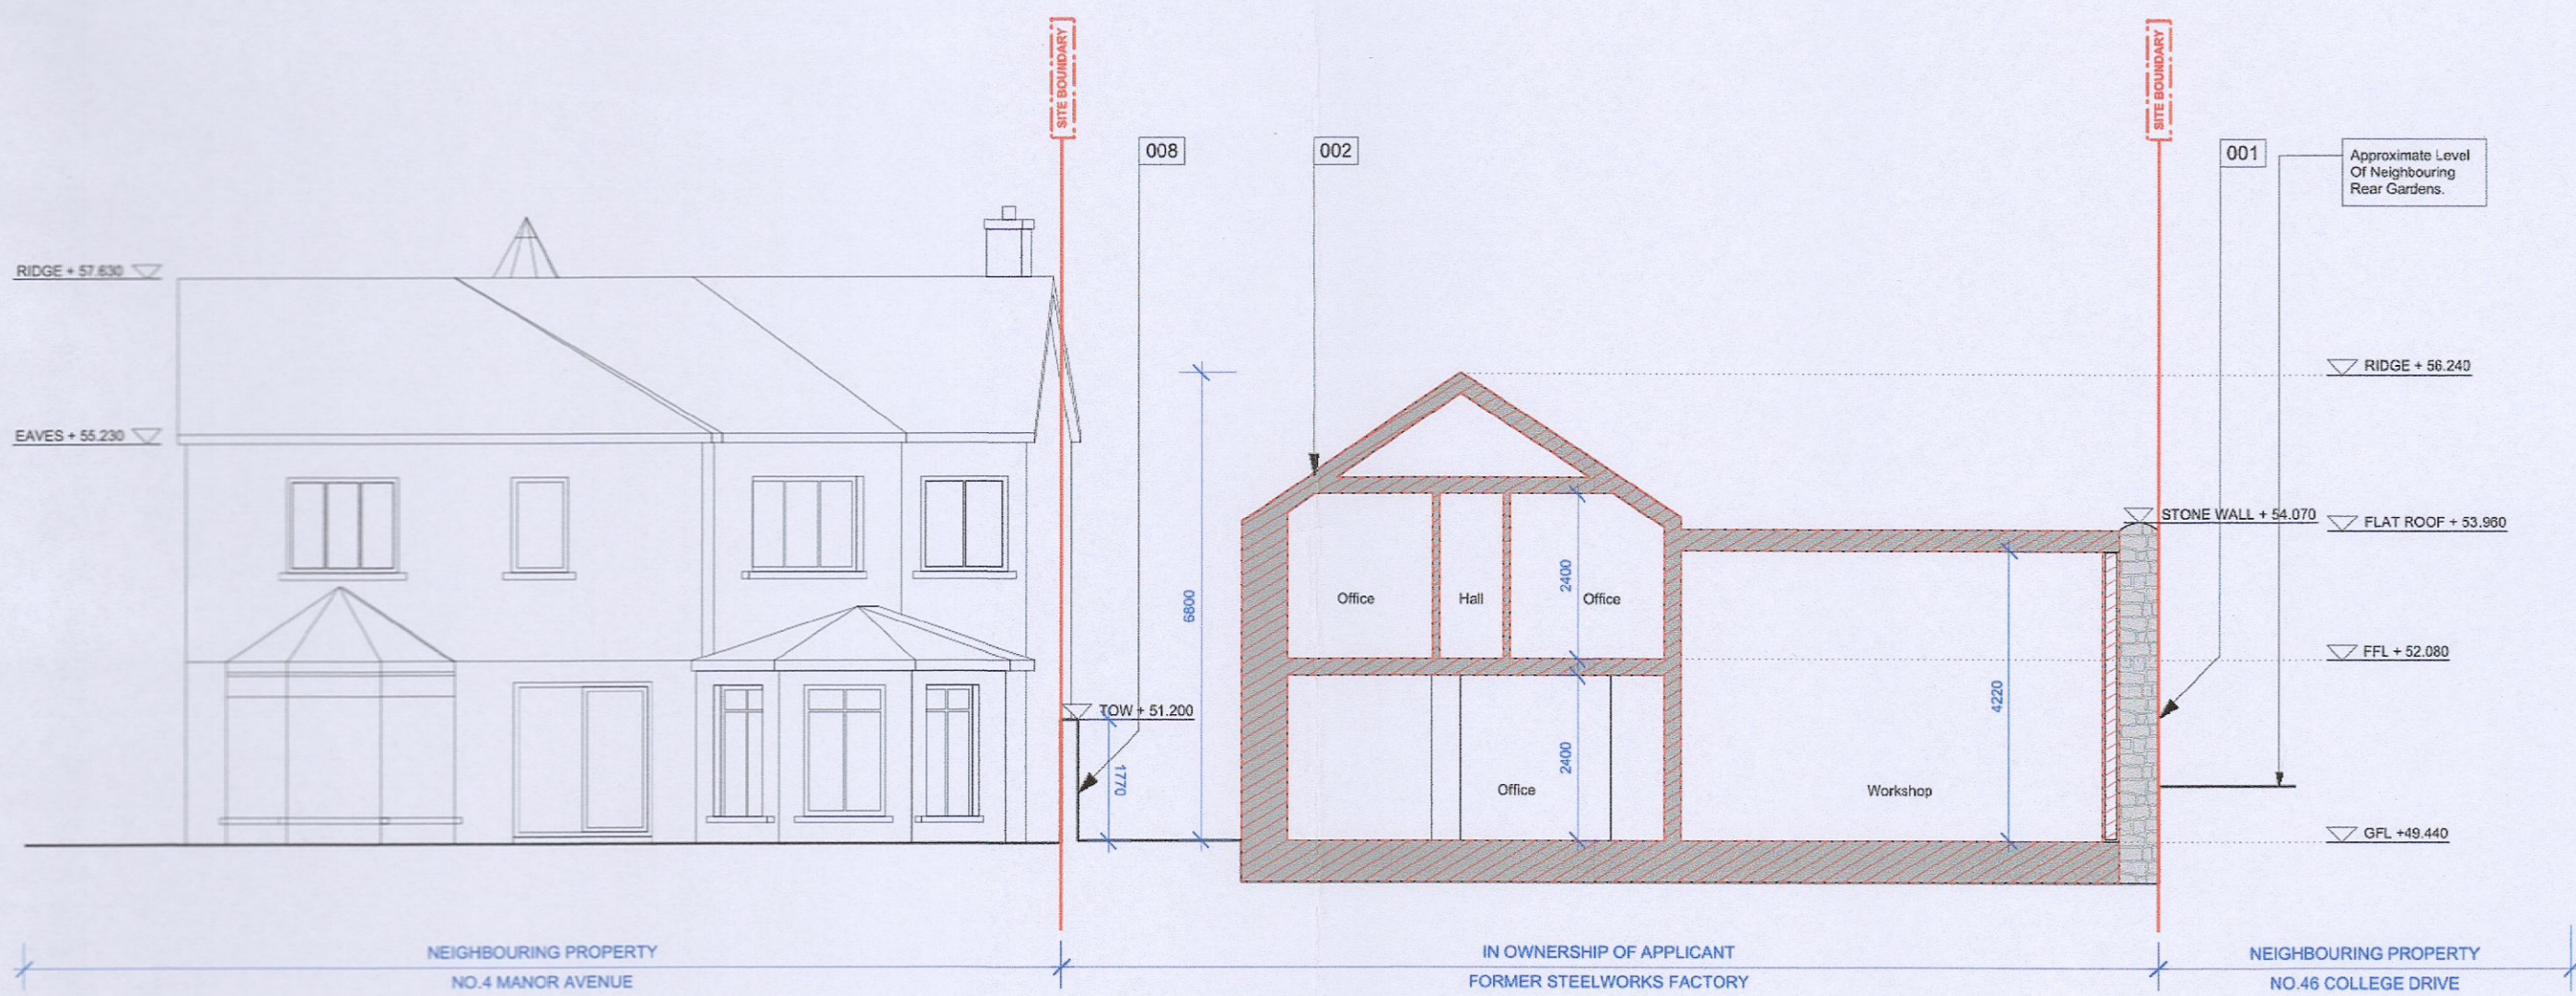

3 SHORT SECTION - EXISTING  
PL - 002 SCALE 1:100 @ A1

DRAWING LEGEND - EXISTING	
Solid Red Line Indicates Site Boundary	
Red Hatch Indicates Areas For Demolition	
Indicates Existing Structure	

DRAWING TAGS - EXISTING	
001 - Stone Boundary Wall To Be Retained	005 - Existing Painted Render Finish To East Elevation of Warehouse To Be Demolished
002 - Existing Warehouse Structure To Be Demolished	006 - Existing Timber Finish To East Elevation of Warehouse To Be Demolished
003 - Existing Corrugated Roof Finish of Warehouse To Be Demolished	007 - Existing Steel Doors To Warehouse To Be Demolished
004 - Existing PVC Windows & Doors of Warehouse To Be Demolished	008 - Existing Concrete Blockwork Boundary Wall To Be Retained
	009 - Existing Stone Wall To North Elevation of Warehouse To Be Demolished

PROJECT NO:	2204	DRAWING SCALE:	1:100 @ A1	S A M L E B A S
LOCATION:	MANOR AVENUE, WAINSFORT GROVE, TERENURE, DUBLIN 6	DRAWING TITLE:	ELEVATIONS & SECTIONS - EXISTING	M: +353 85 1061975 E: hello@lebas.ie
STAGE:	PLANNING	DATE:	SEP 2022	DRAWING NO: 2204 - PL - 002

Copyright reserved. Work is licensed under Creative Commons BY-NC-SA. No part of this drawing may be reproduced, stored in a retrieval system, or transmitted in any form or by any means, electronic, mechanical, photocopying, recording, or by any information storage and retrieval system, without the prior written permission of the author.