


01 PROPOSED WEST / CONTIGUOUS ELEVATION - GG

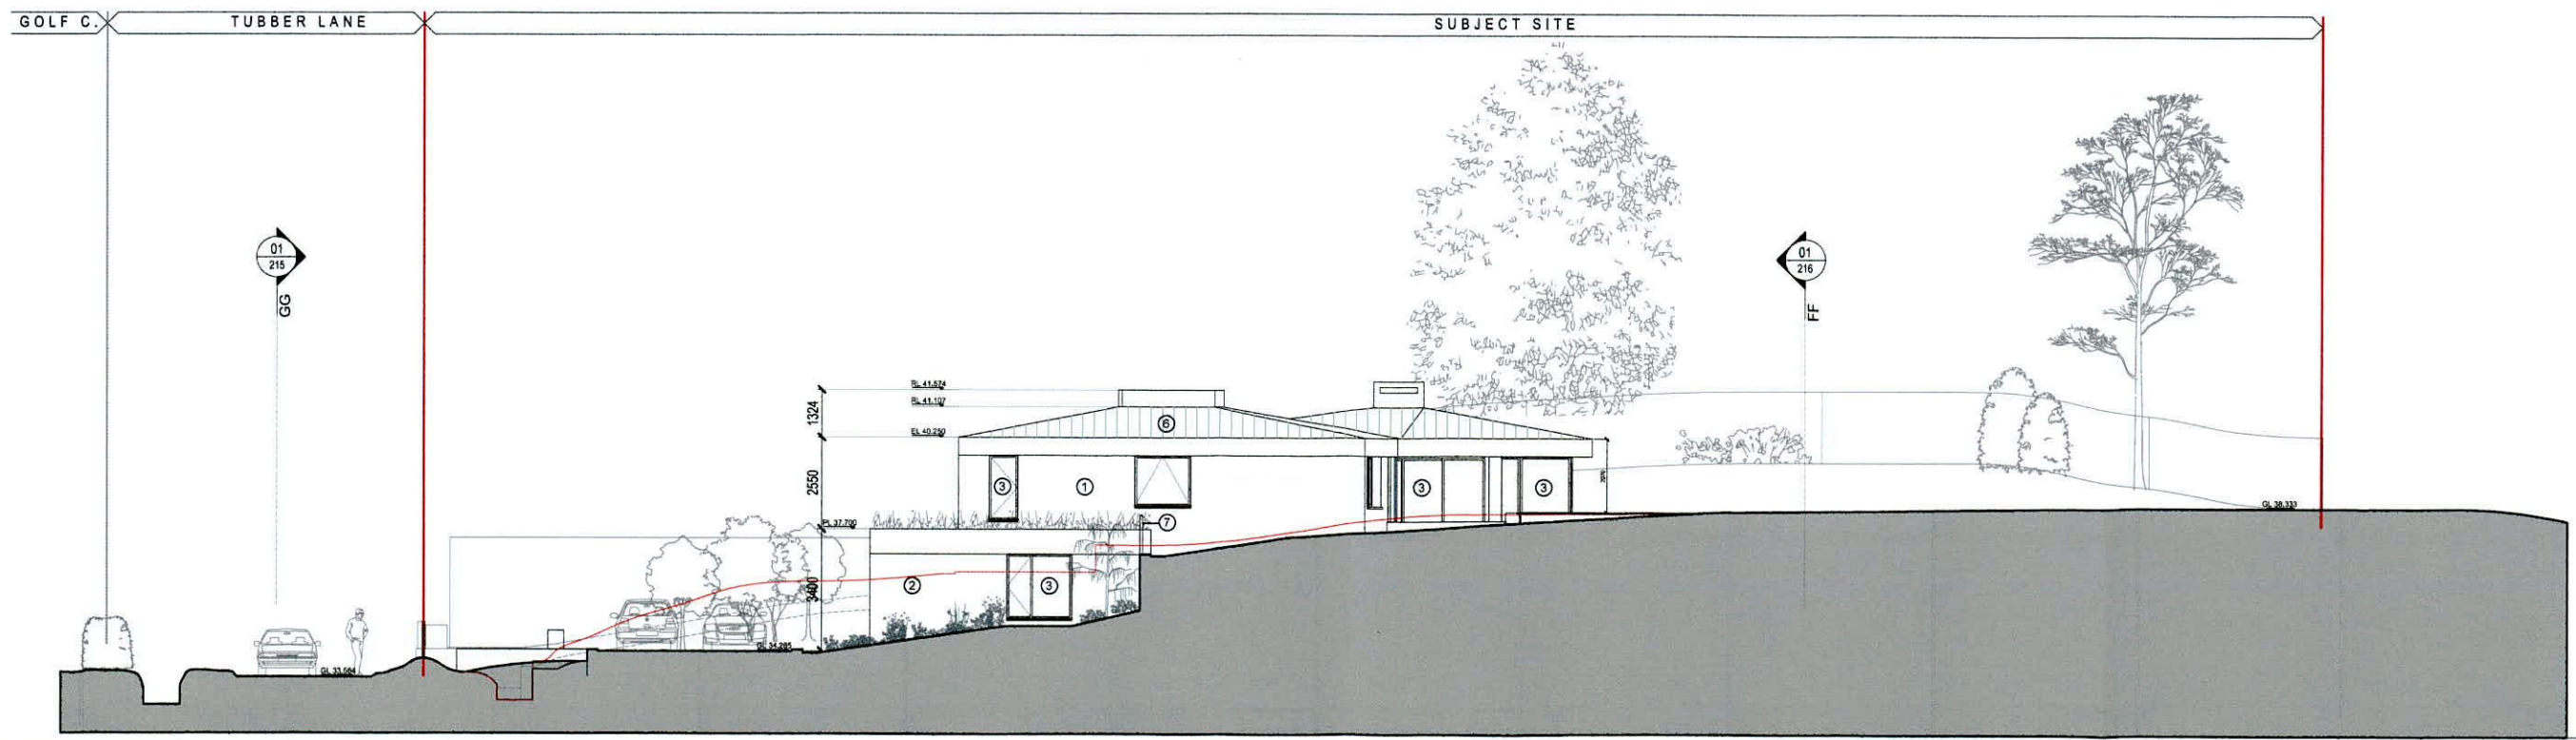

02 PROPOSED SOUTH ELEVATION - DD


0 2 4 8 10M
1/200 @ A3

REVISION	STAGE	DATE	NOTES


KEY	MATERIALS & FINISHES KEY
<ul style="list-style-type: none"> — SITE BOUNDARY — ADJOINING PROPERTY IN THE OWNERSHIP OF THE APPLICANT — EXTENT OF PROPOSED DEMOLITION — EXISTING CONSTRUCTION — PROPOSED CONSTRUCTION 	<ul style="list-style-type: none"> ① SELECT TIMBER OR SELECT CLADDING TO FIRST FLOOR WALLS ② RENDER / STONE CLADDING TO GROUND FLOOR WALLS ③ ALUMINIUM / TIMBER FRAMED GLAZING SYSTEM TO SELECT RAL ④ FROSTED GLASS / OBSCURED ⑤ PRIVACY SCREENS TO GLAZING ⑥ ROOF FINISH ⑦ BALLSTRADA ⑧ RETAINING WALLS AND PLANTERS ⑨ ENTRANCE WALL AND PILLARS

foley + crowley architects 41 DONNYBROOK ROAD, DUBLIN 4, D04 T8X2		CLIENT: AIDAN + DYPNA COSS JOB TITLE: GREENWAYS, TUBBER LANE ROAD, LUCAN, CO. DUBLIN, K78 P5V9 DRAWING TITLE: PROPOSED ELEVATIONS DATE: JUL'22 STAGE: 02B SCALE: 1:200@A3 AUTHOR: CdB REV NO.: -	JOB NO.: 2201 DWG NO.: 215
---	--	--	---

Figured dimensions only to be taken from this drawing - All dimensions to be checked onsite. Discrepancies to be brought to the attention of this office before commencement of work.

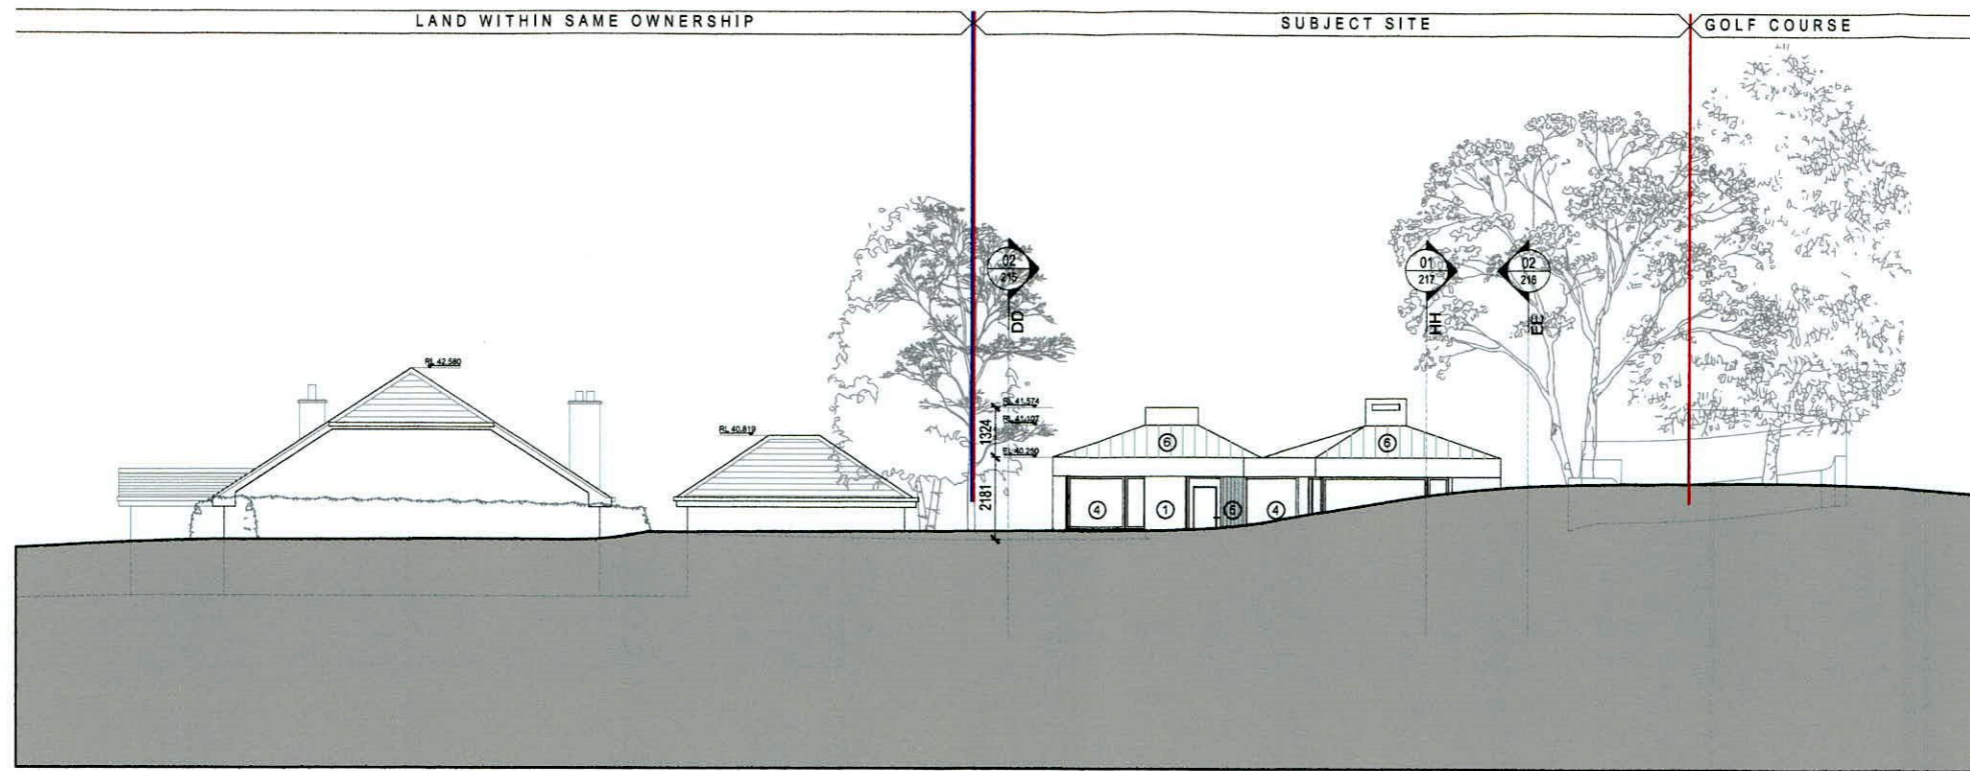

01 PROPOSED EAST ELEVATION - FF

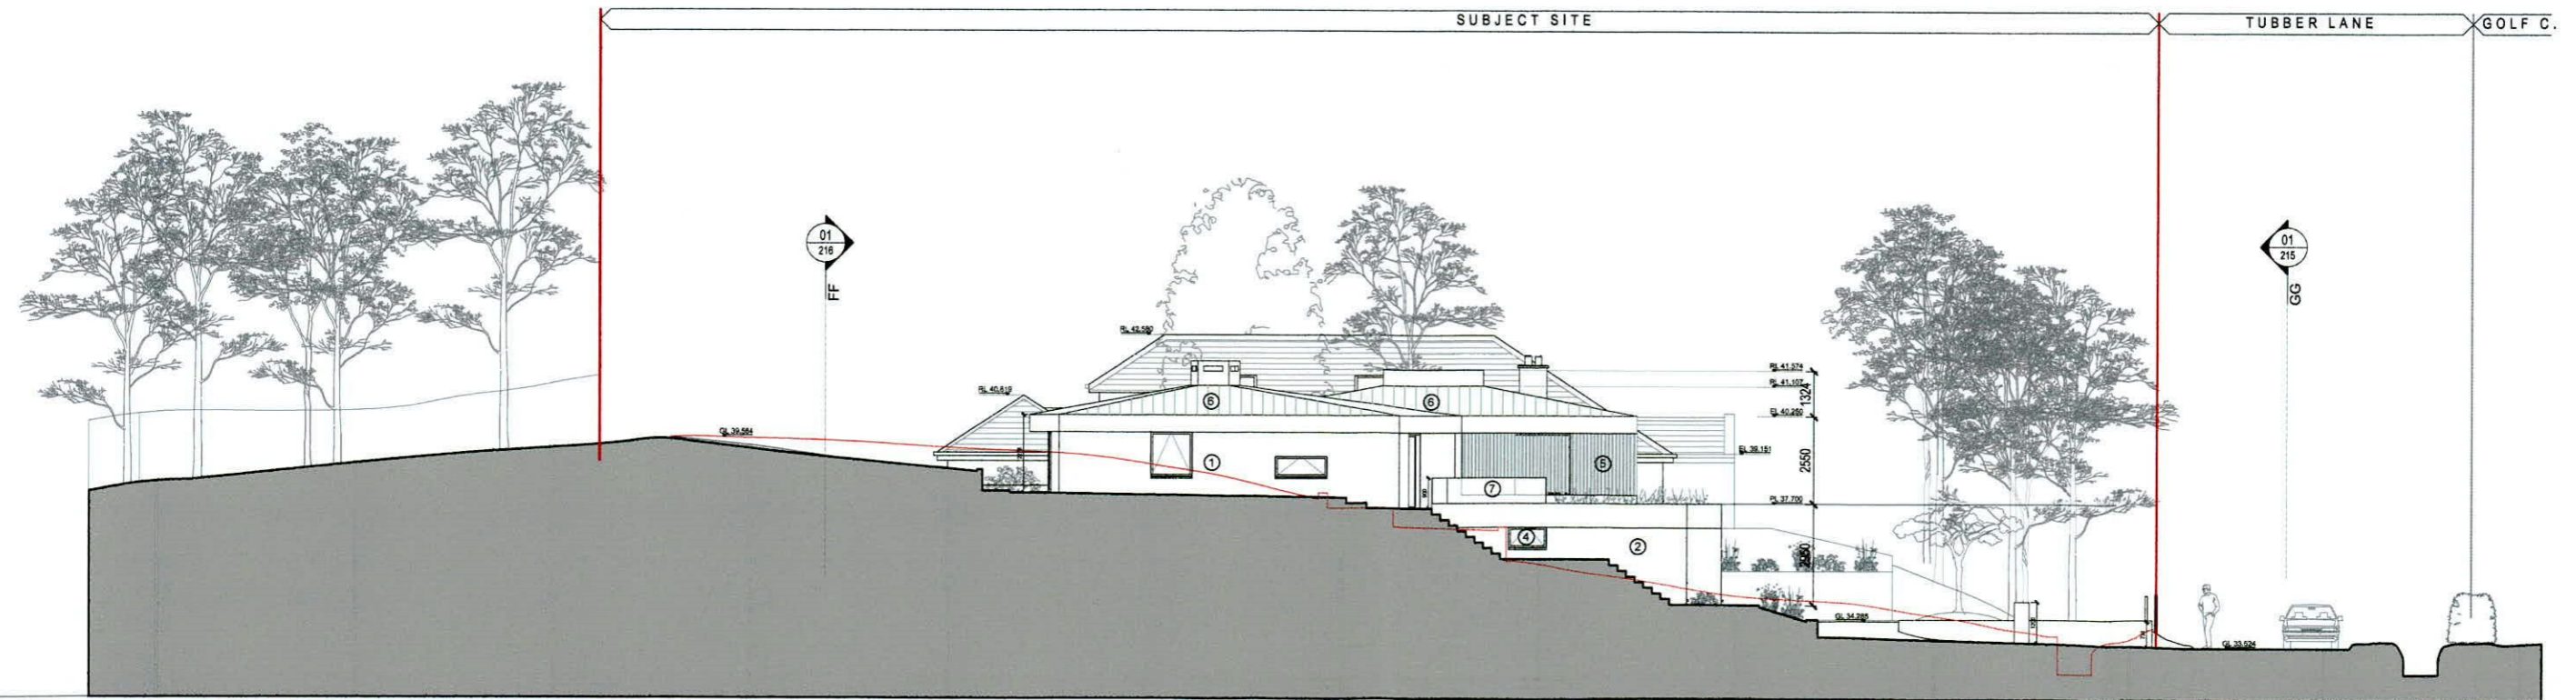

02 PROPOSED NORTH ELEVATION - EE

REVISION	STAGE	DATE	NOTES

KEY	MATERIALS & FINISHES KEY
<ul style="list-style-type: none"> — SITE BOUNDARY — ADJOINING PROPERTY IN THE OWNERSHIP OF THE APPLICANT ▨ EXTENT OF PROPOSED DEMOLITION ▨ EXISTING CONSTRUCTION ▨ PROPOSED CONSTRUCTION 	<ul style="list-style-type: none"> ① SELECT TIMBER OR SELECT CLADDING TO FIRST FLOOR WALLS ② RENDER / STONE CLADDING TO GROUND FLOOR WALLS ③ ALUMINIUM / TIMBER FRAMED GLAZING SYSTEM TO SELECT RAL ④ FROSTED GLASS / OBSCURED ⑤ PRIVACY SCREENS TO GLAZING ⑥ ROOF FINISH ⑦ BALLUSTRADE ⑧ RETAINING WALLS AND PLANTERS ⑨ ENTRANCE WALL AND PILLARS

foley + crowley architects 41 DONNYBROOK ROAD, DUNYBROOK, DUBLIN 4, D04 T8X2		CLIENT: AIDAN + DYPNA COSS JOB TITLE: GREENWAYS, TUBBER LANE ROAD, LUCAN, CO. DUBLIN, K78 P5V9 DRAWING TITLE: PROPOSED ELEVATIONS DATE: JUL'22 STAGE: 02B SCALE: 1:200@A3 AUTHOR: CdB REV NO: -	JOB NO: 2201 DWG NO: 216
---	--	---	---------------------------------------

Figured dimensions only to be taken from this drawing - All dimensions to be checked onsite
Discrepancies to be brought to the attention of this office before commencement of work.