


01 PROPOSED FRONT ELEVATION - JJ



02 PROPOSED CROSS SECTION HH

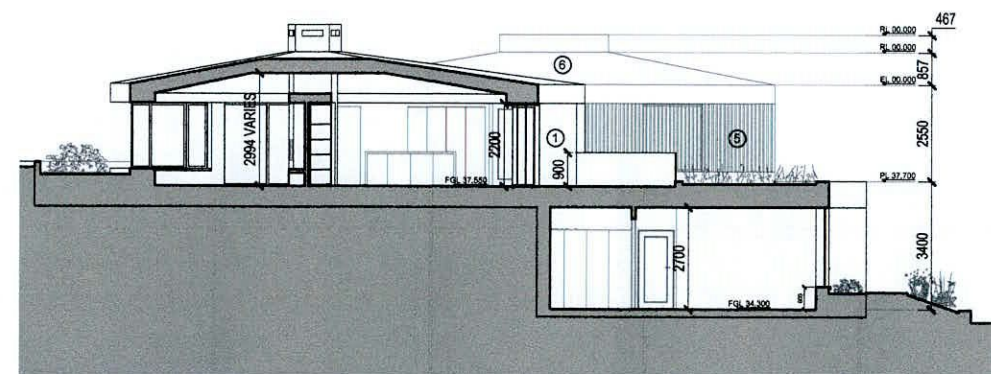

REVISION	STAGE	DATE	NOTES	KEY	MATERIALS & FINISHES KEY	CLIENT	JOB TITLE	JOB NO:
				<ul style="list-style-type: none"> — SITE BOUNDARY — ADJOINING PROPERTY IN THE OWNERSHIP OF THE APPLICANT EXTENT OF PROPOSED DEMOLITION EXISTING CONSTRUCTION PROPOSED CONSTRUCTION 	<ul style="list-style-type: none"> ① SELECT TIMBER OR SELECT CLADDING TO FIRST FLOOR WALLS ② RENDER / STONE CLADDING TO GROUND FLOOR WALLS ③ ALUMINIUM / TIMBER FRAMED GLAZING SYSTEM TO SELECT RAL ④ FRONTS GLASS / OBTSCURED ⑤ PRIVACY SCREENS TO GLAZING ⑥ ROOF FINISH ⑦ BALLUSTRADE ⑧ RETAINING WALLS AND PLANTERS ⑨ ENTRANCE WALL AND PILLARS 	AIDAN + DYPNA COSS JOB TITLE: GREENWAYS, TUBBER LANE ROAD, LUCAN, CO. DUBLIN, K78 PSV9	2201 DWG NO: 217	
S SURVEY PL PLANNING	SK SKETCH T TENDER	CM CONSTRUCTION SS SUPERCEDED	Figured dimensions only to be taken from this drawing - All dimensions to be checked onsite Discrepancies to be brought to the attention of this office before commencement of work.			foley + crowley architects 41 DONNYBROOK ROAD, DONNYBROOK, DUBLIN 4, D04 T8X2	DRAWING TITLE: PROPOSED SECTIONS	DATE: JUL'22 STAGE: 02B SCALE: 1:200@A3 AUTHOR: CdB REV NO: -