



# Clonburris T1

## Glazing Ammendment Submission

For Proposed Residential Development  
Clonburris T1, Co. Dublin

Compliance Submission in Accordance with  
Planning Condition no. 5

# Contents

<b>1.0 Introduction</b>	<b>2</b>
1.1 Glazing Ammendment	2
<b>2.0 Materials &amp; Finishes</b>	<b>3</b>
2.1 Duplex Block A	3
2.2 Duplex Block B	4
2.3 Duplex Block H	6
2.4 Duplex Block J	7
2.5 Duplex Block L	9
2.6 Duplex Block M	11
2.7 Duplex Block N	13
2.8 Duplex Block O	15
2.9 Duplex Block P	16

## 1.0 Introduction


### 1.1 Glazing Ammendment

This document show the ammendment to the design as per Condition 5: Ammendments - Glazing. A number of windows on the duplex blocks will be fitted with obscure glazing and such obscure glazing shall be maintained in perpetuity.

Project Code	22001
Created By	SC
Checked By	LB
Issue Type	Preliminary
Issued On	12 Sept 2022

## 2.0 Elevations - Obscure Glazing

### 2.1 Duplex Block A - West Elevation

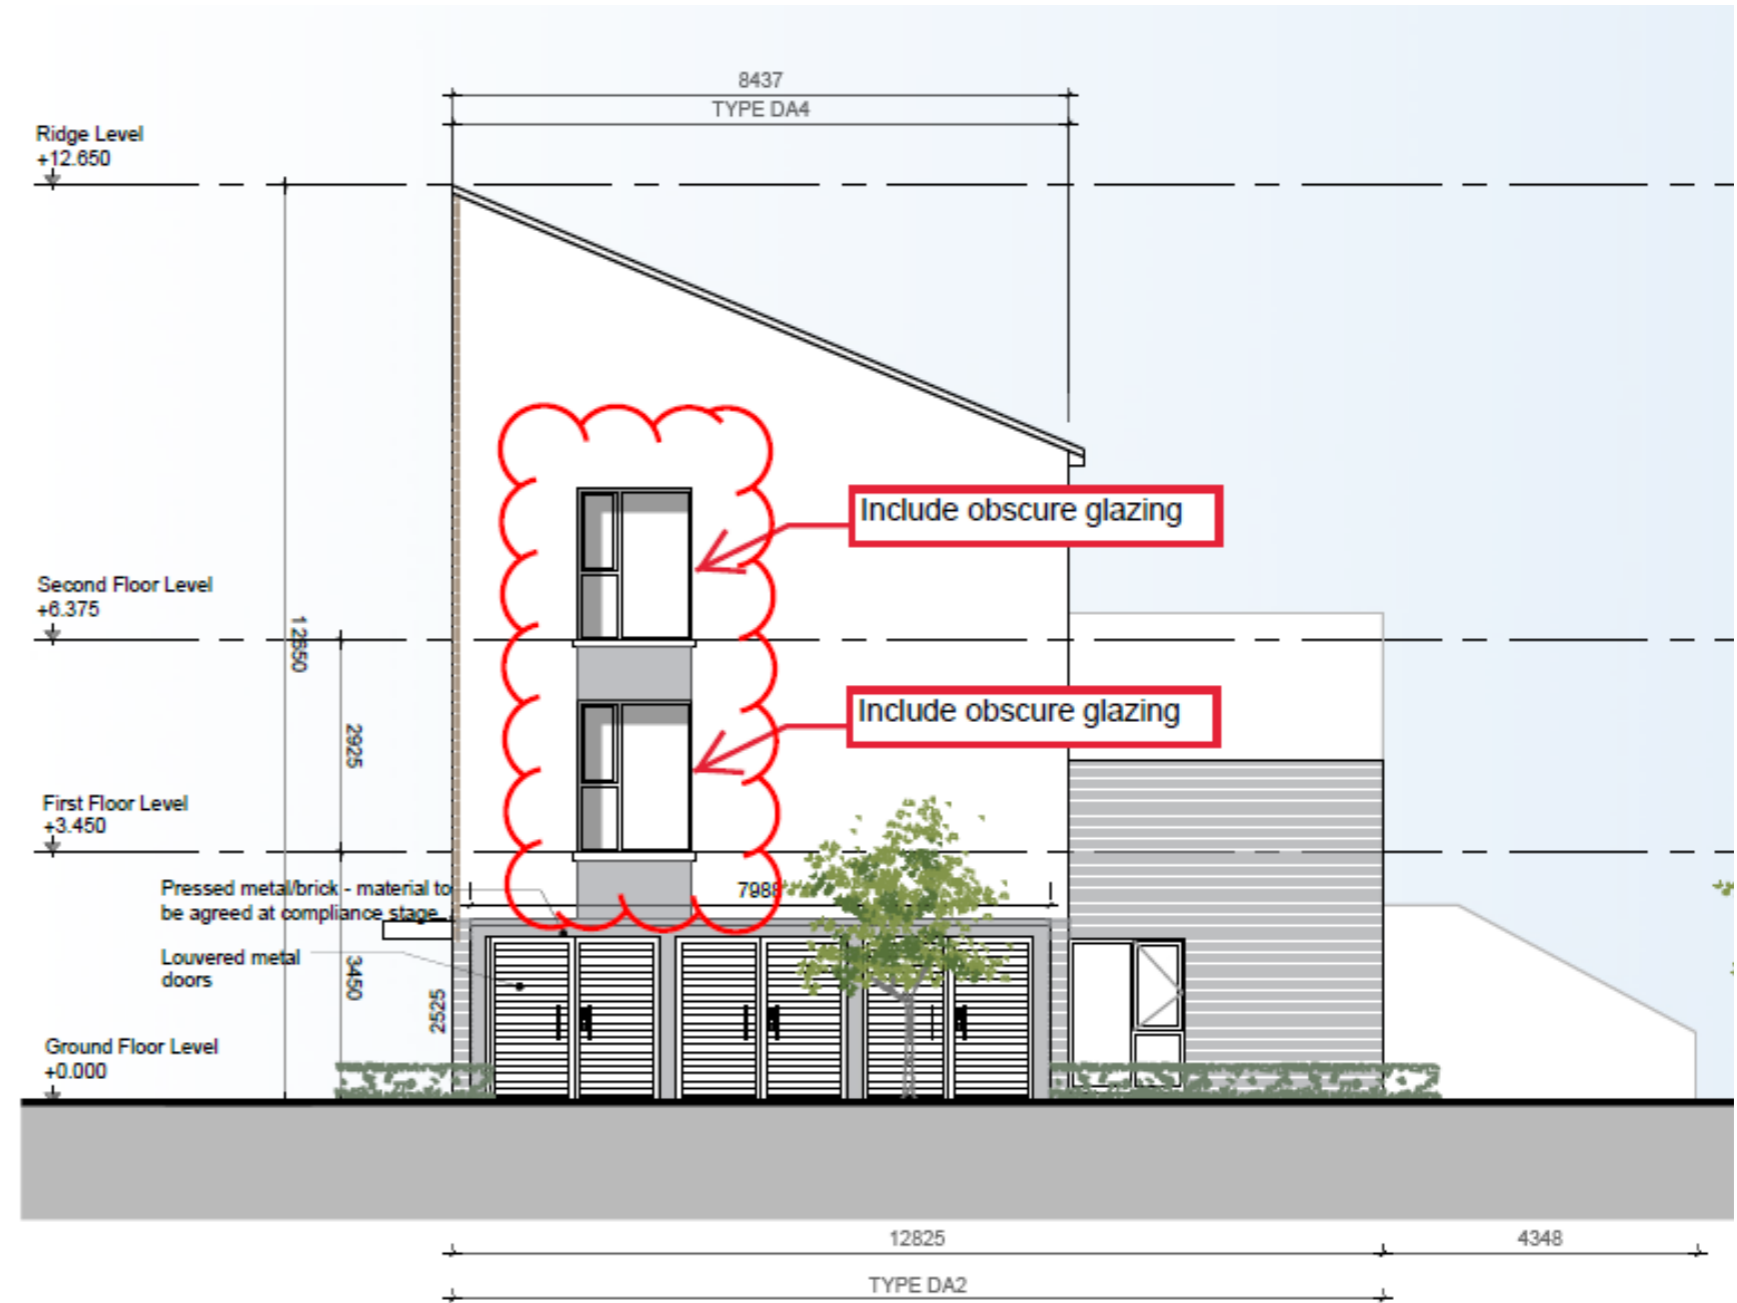

Duplex Block A


WEST ELEVATION

08

SCALE 1:200 @ A1

## 2.0 Elevations - Obscure Glazing

### 2.2 Duplex Block B - East Elevation

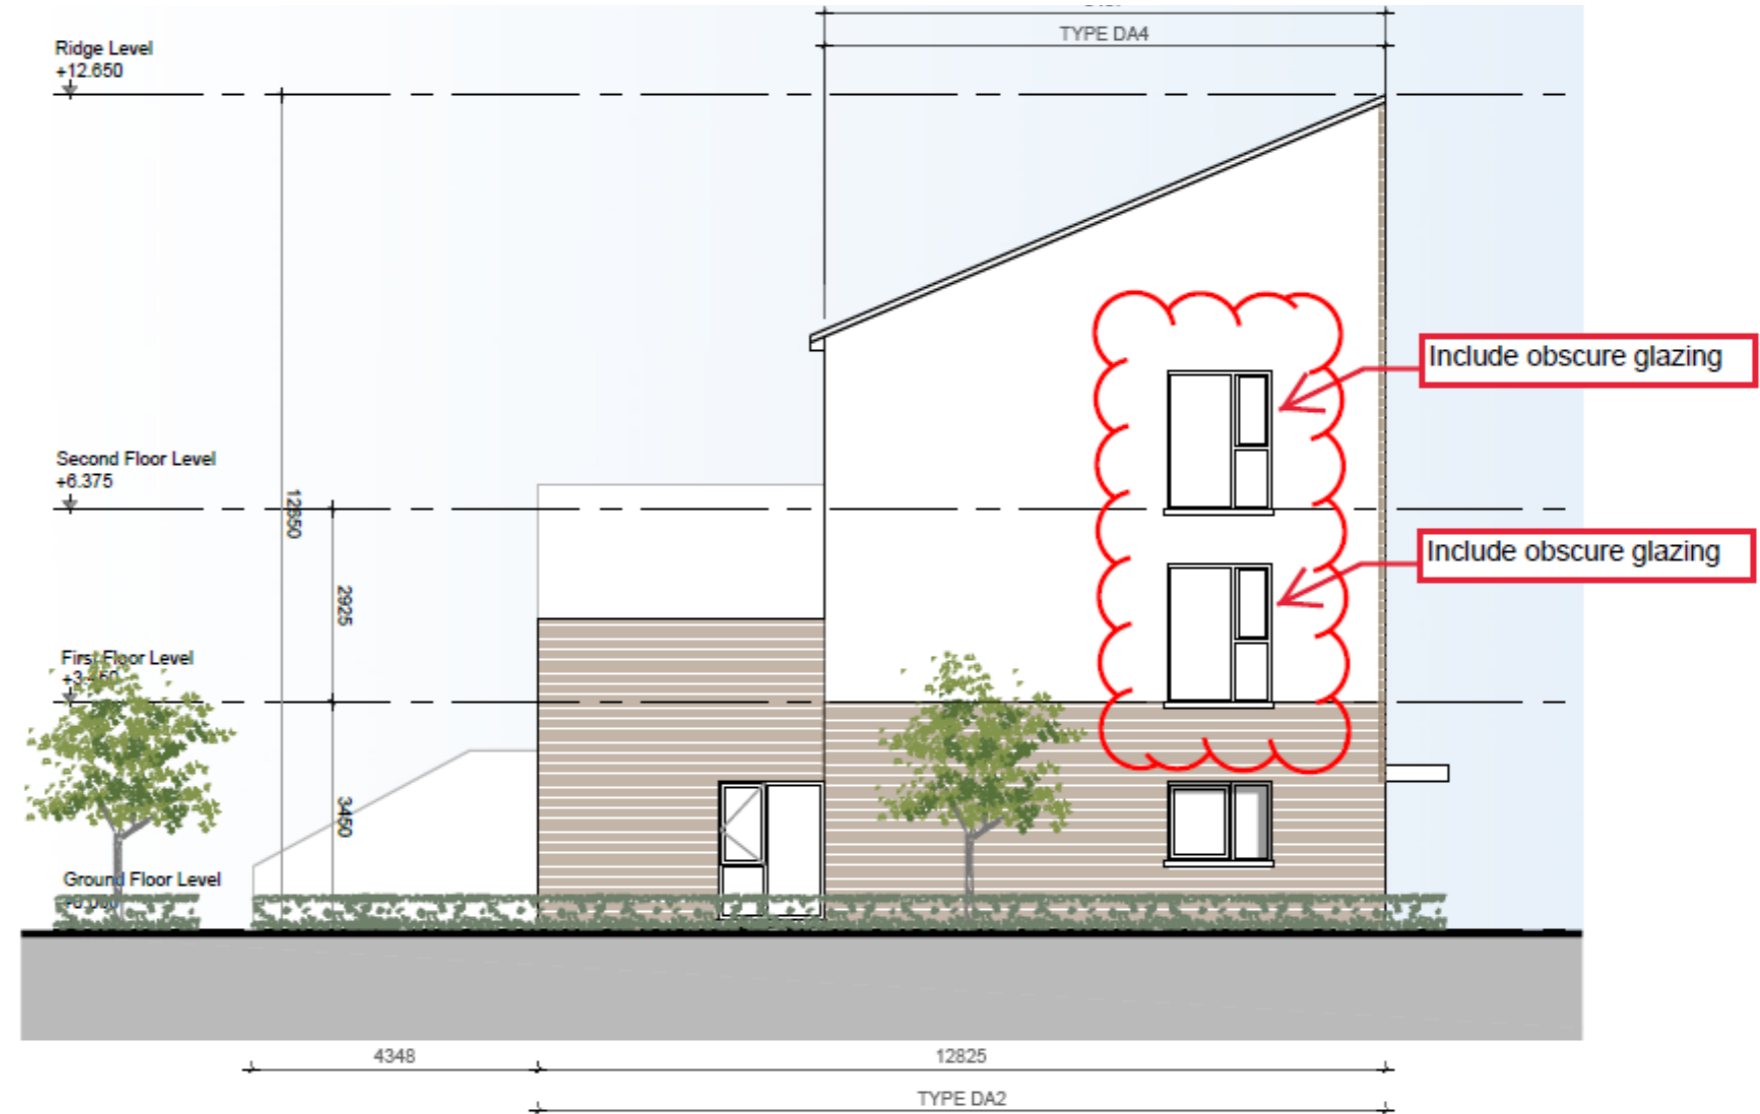

Duplex Block B


EAST ELEVATION

SCALE 1:200 @ A1

05

## 2.0 Elevations - Obscure Glazing

### 2.2 Duplex Block B - West Elevation

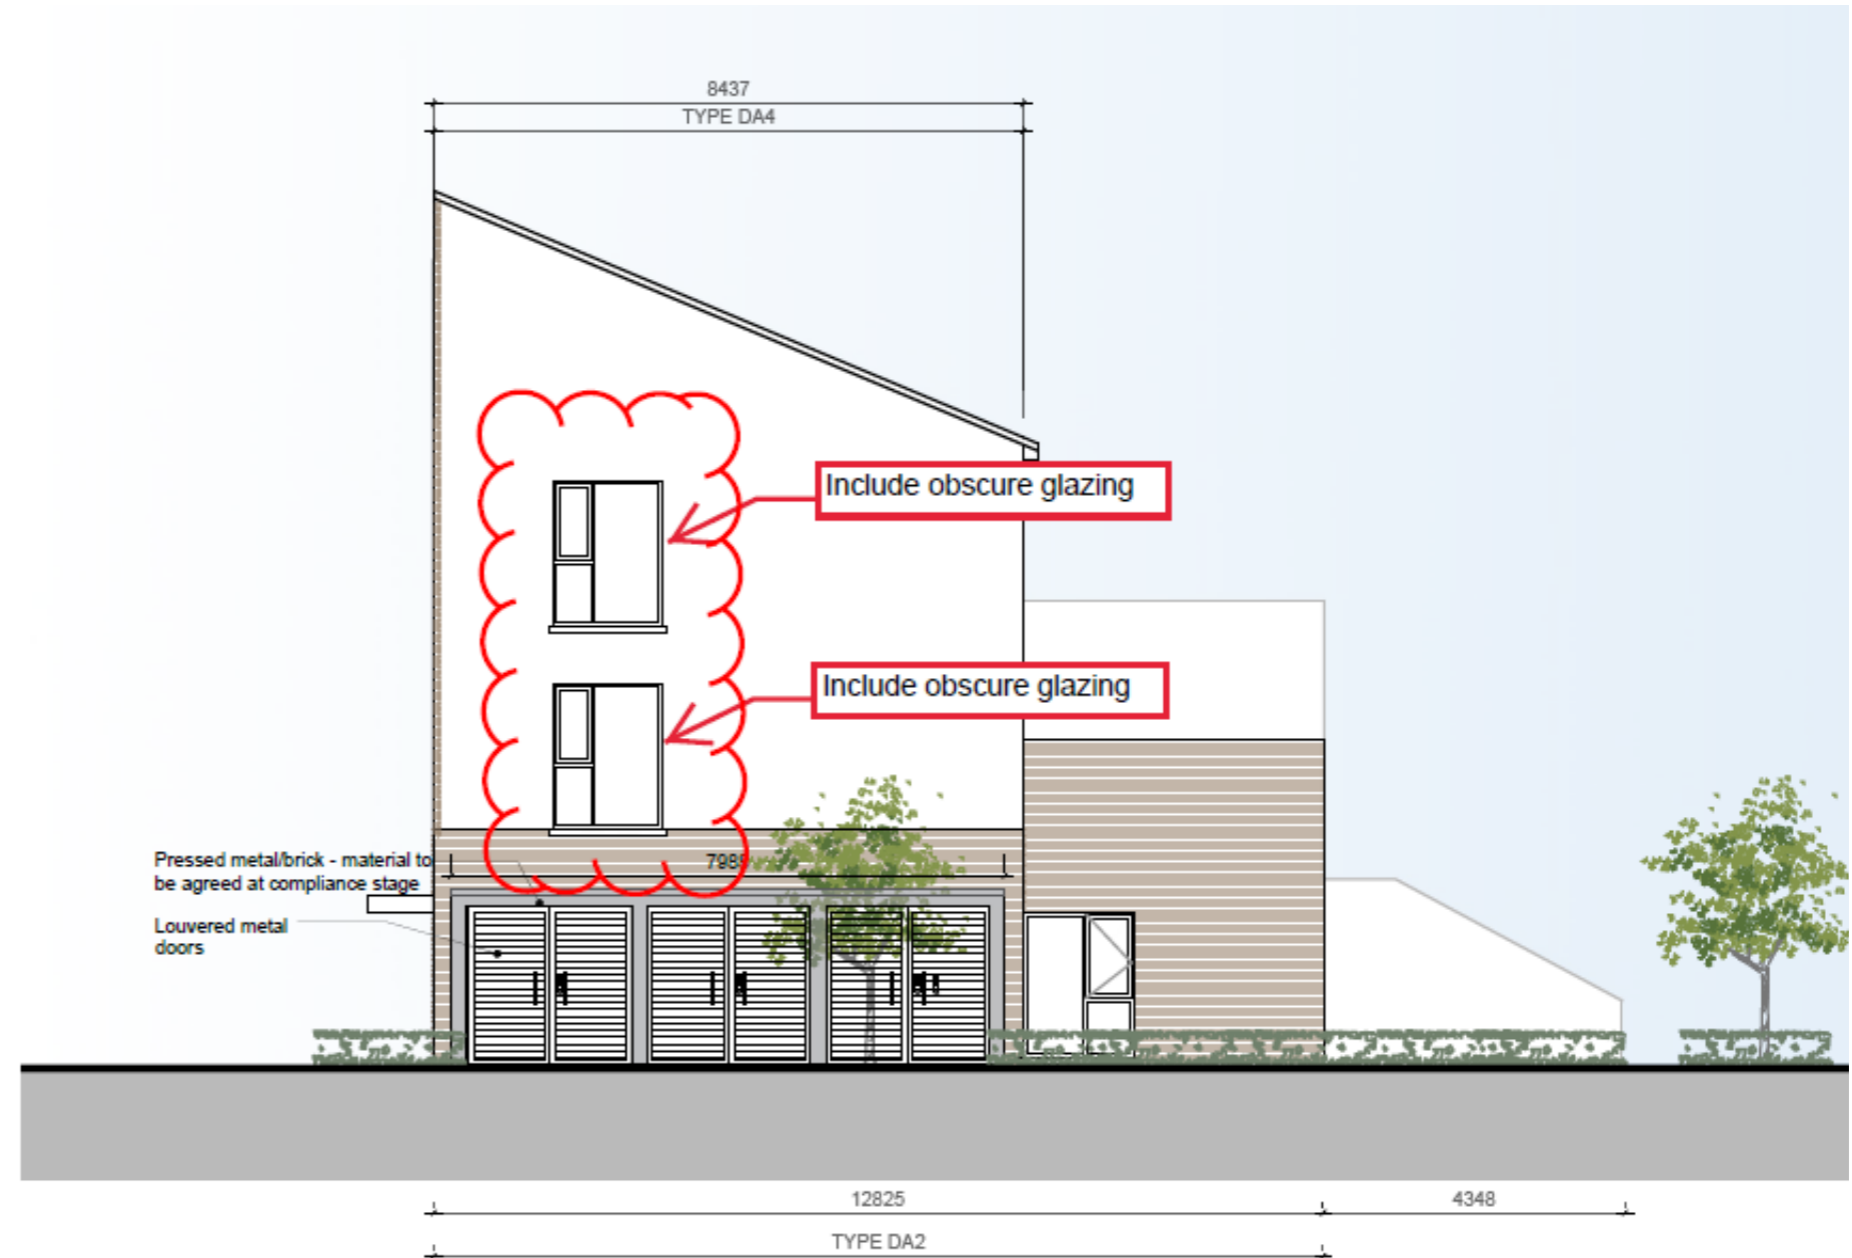

Duplex Block B


WEST ELEVATION

07

SCALE 1:200 @ A1

# 2.0 Elevations - Obscure Glazing

## 2.3 Duplex Block H - West Elevation

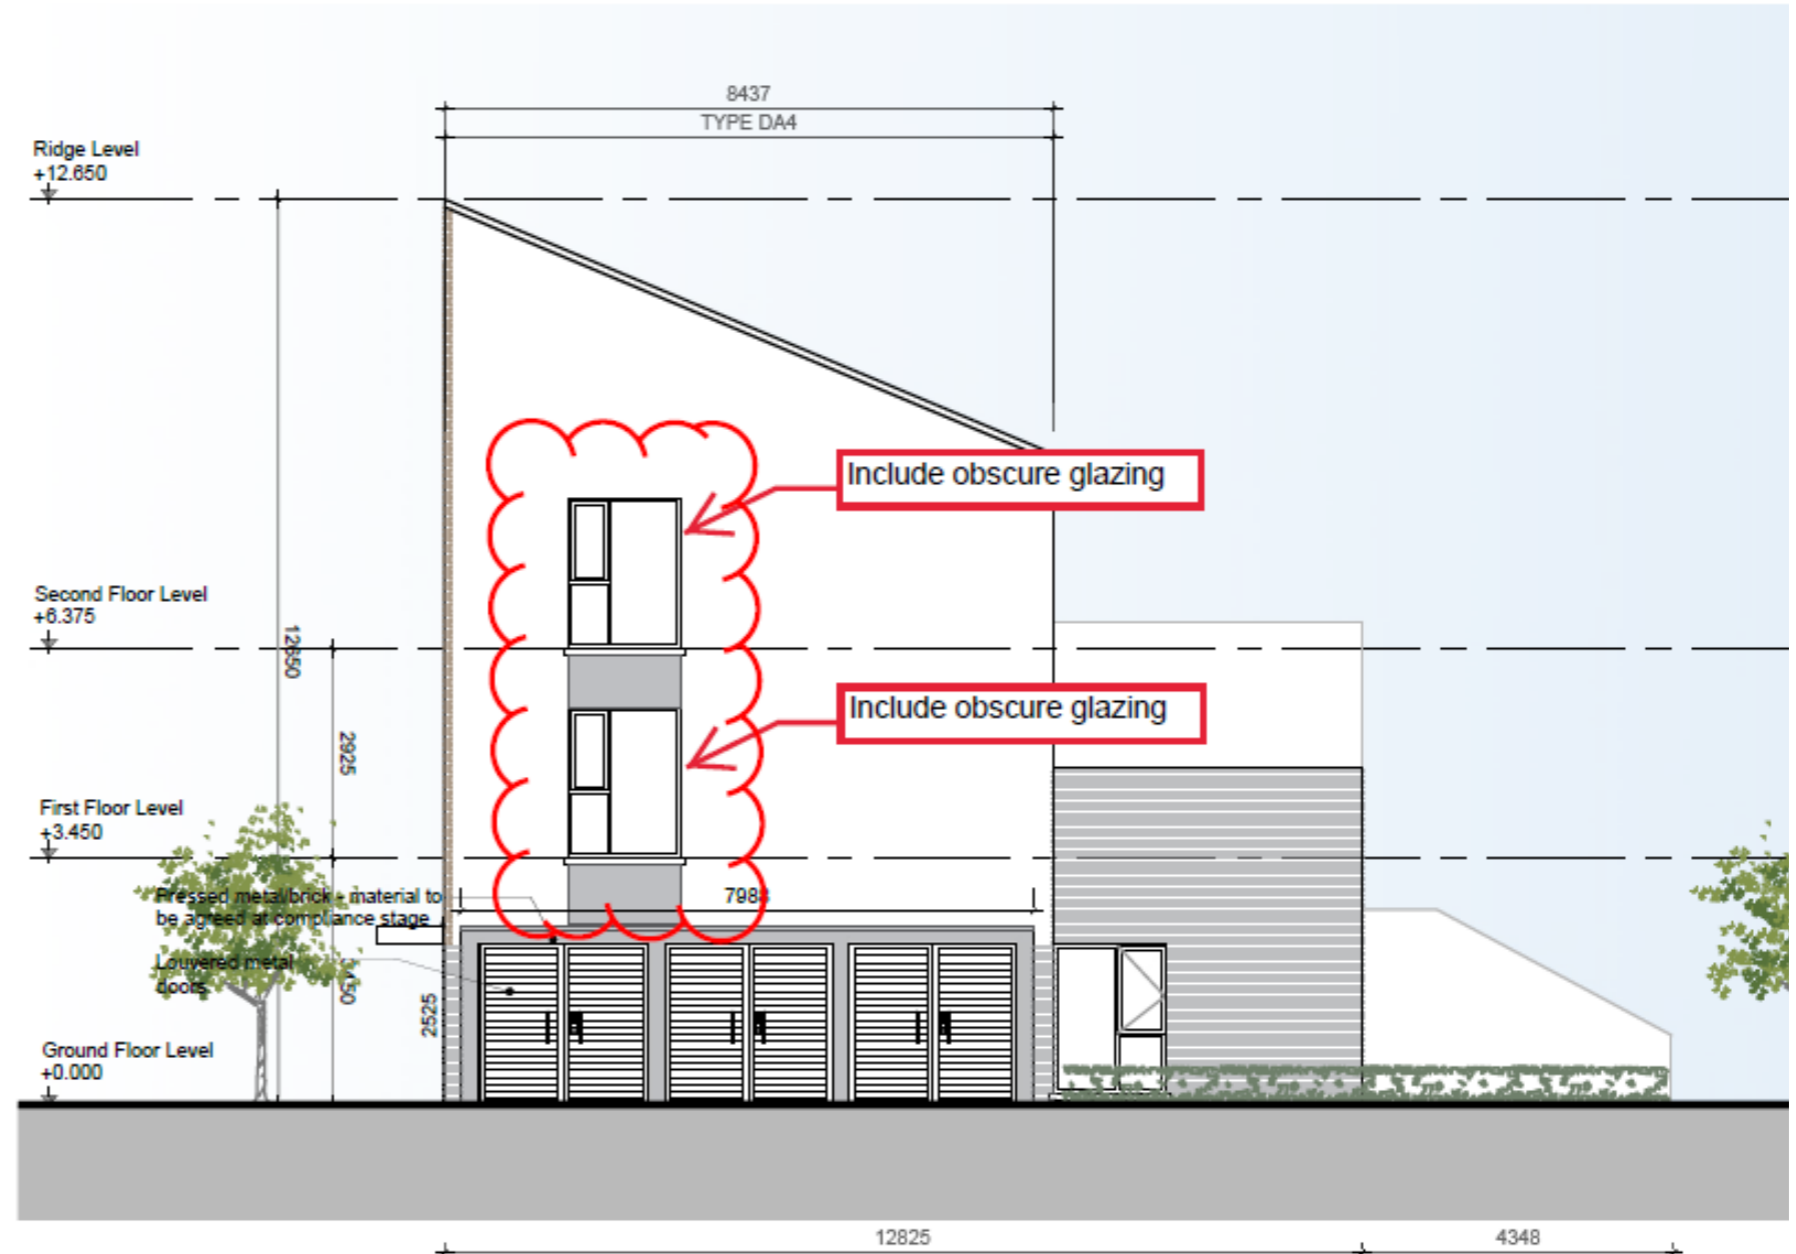


Duplex Block H  
WEST ELEVATION

08

SCALE 1:200 @ A1

## 2.0 Elevations - Obscure Glazing

### 2.4 Duplex Block J - East Elevation

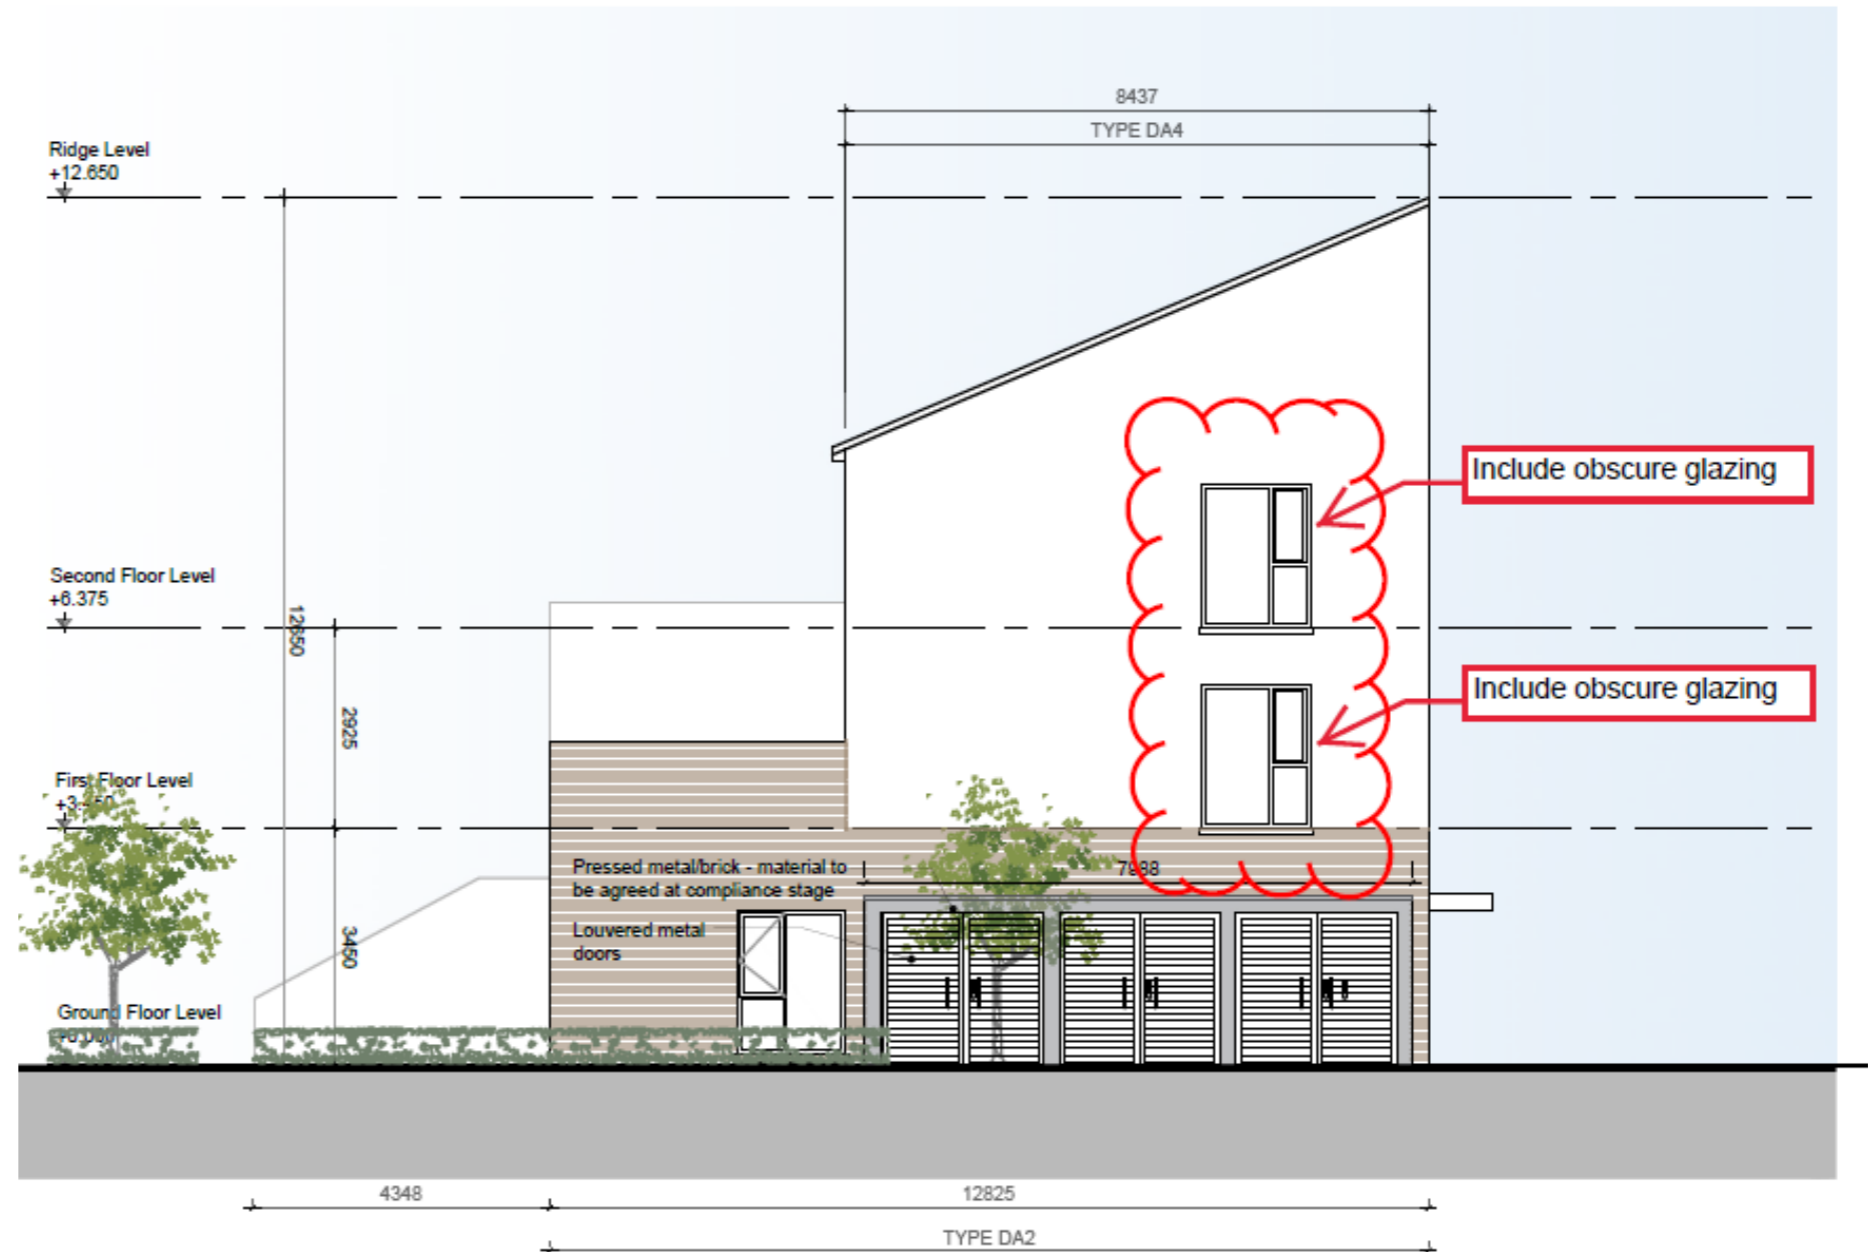

Duplex Block J


EAST ELEVATION

05

SCALE 1:200 @ A1

## 2.0 Elevations - Obscure Glazing

### 2.4 Duplex Block J - West Elevation

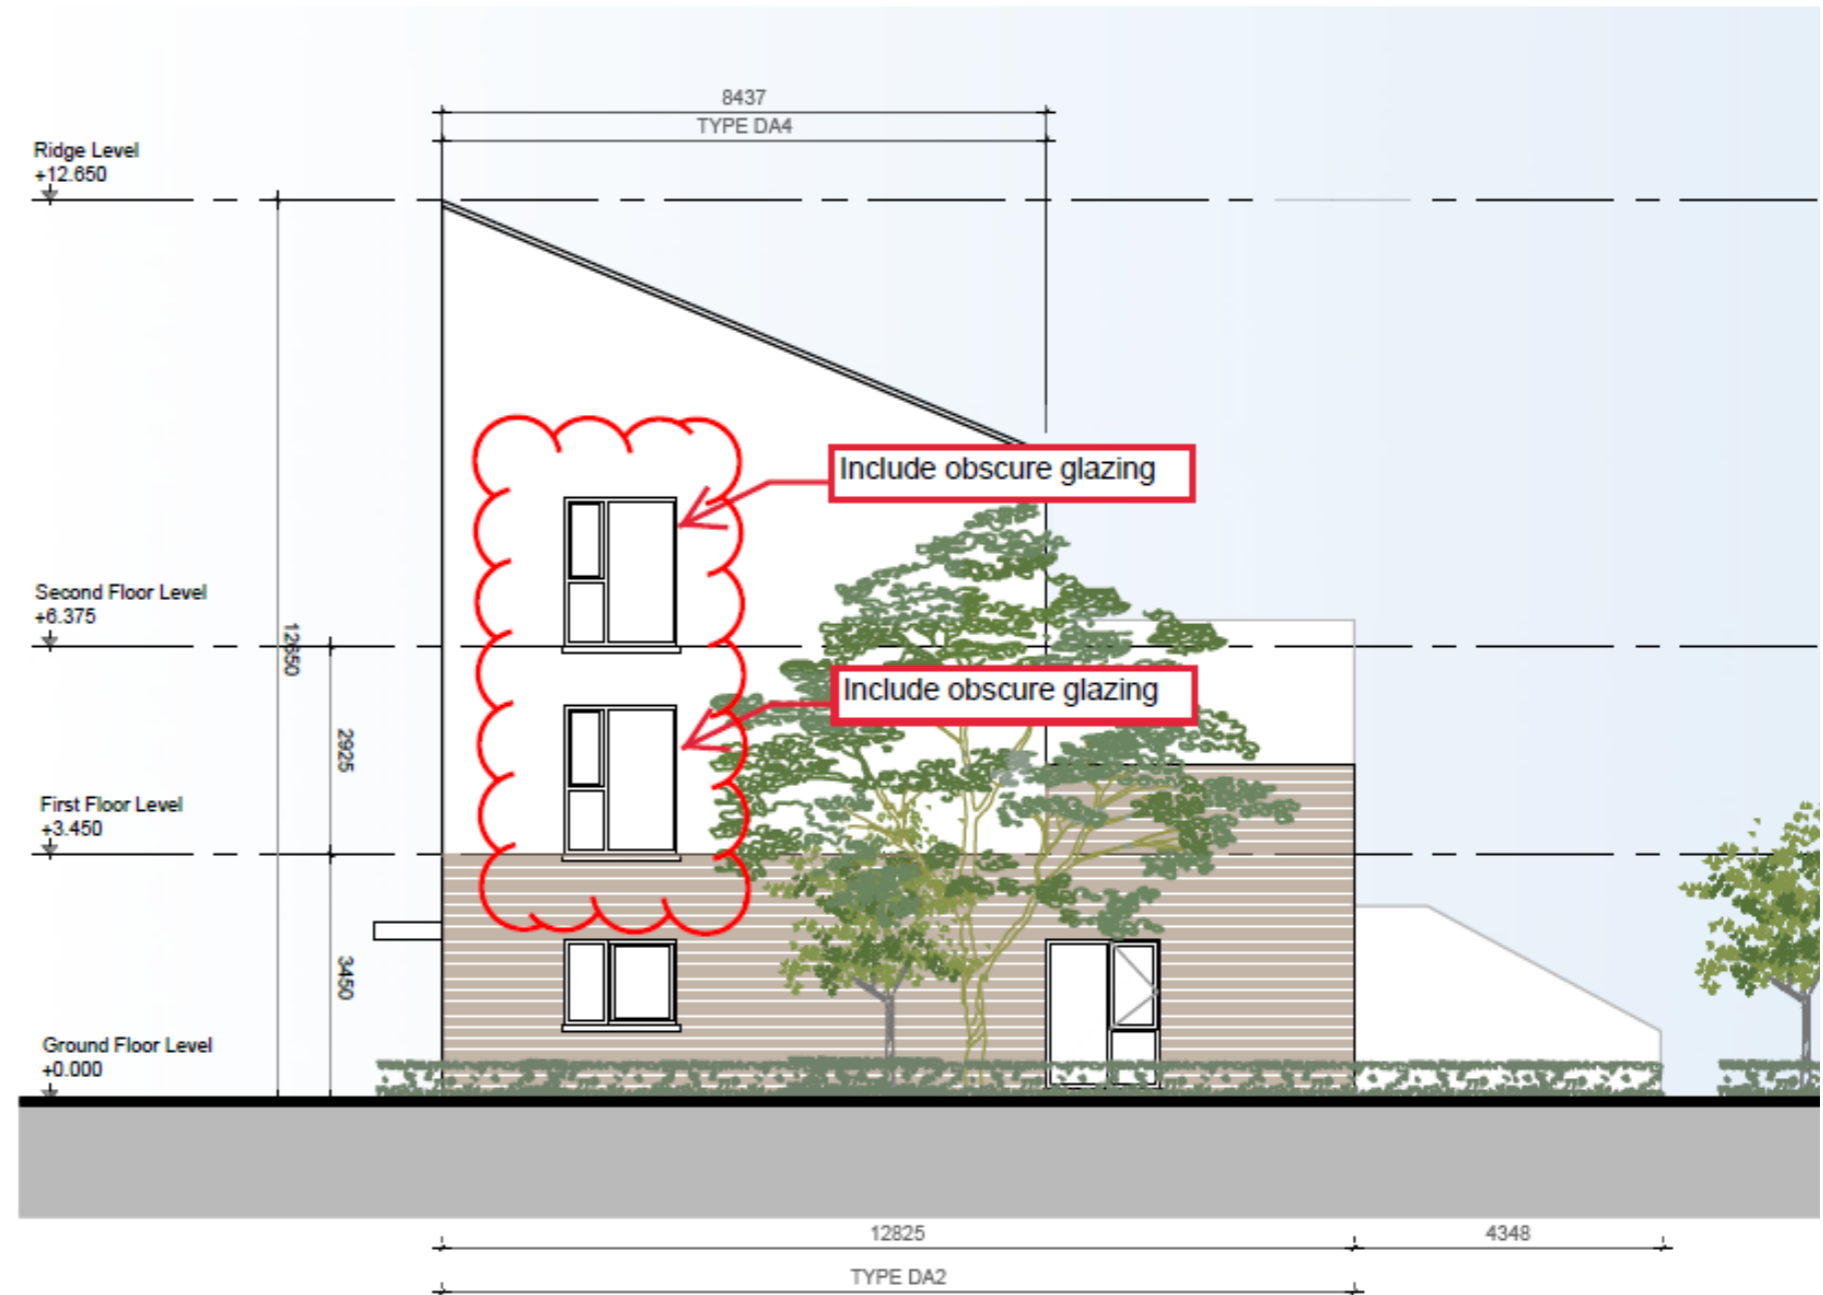

Duplex Block J

WEST ELEVATION


SCALE 1:200 @ A1

07



## 2.0 Elevations - Obscure Glazing

### 2.5 Duplex Block L - East Elevation

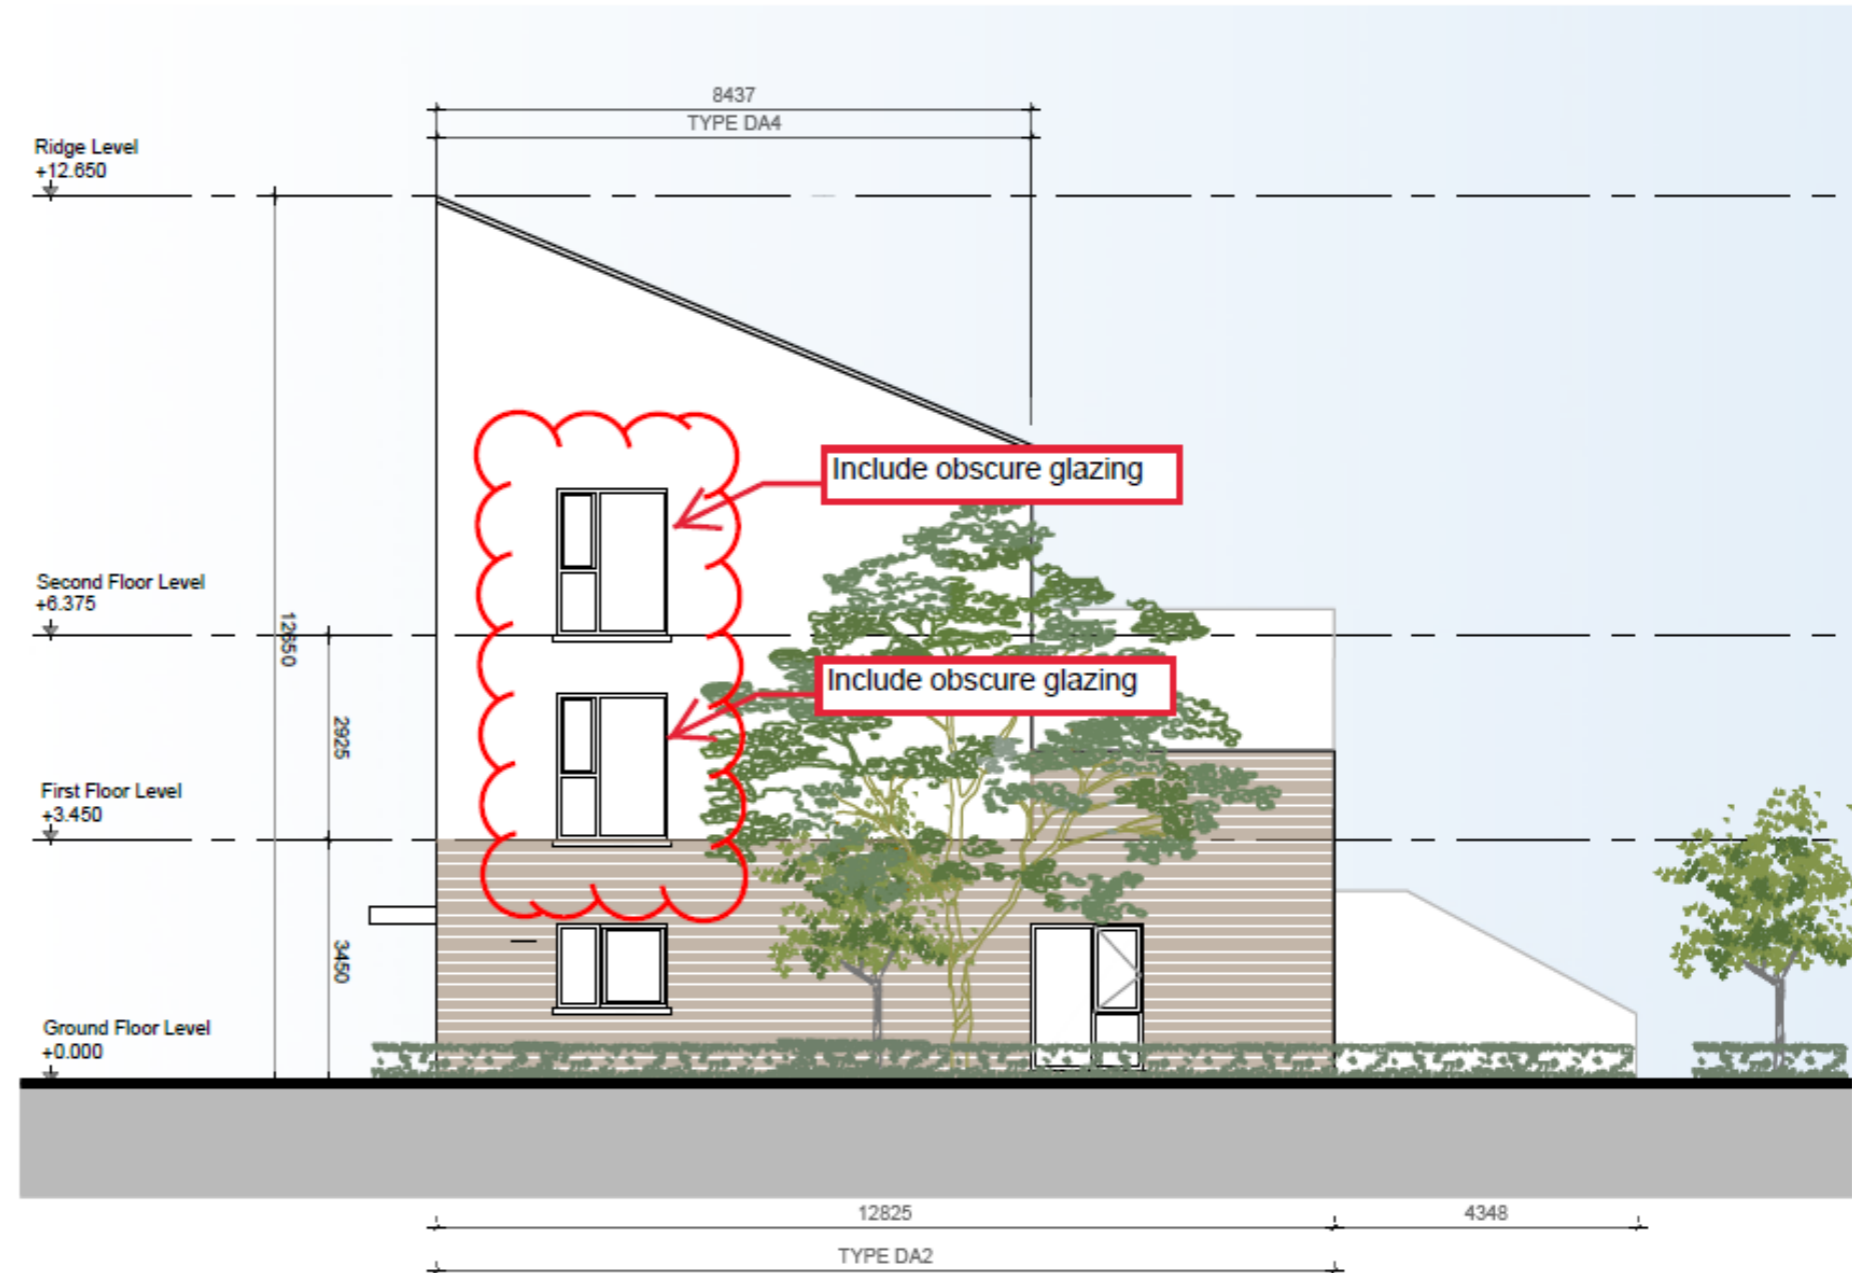

Duplex Block L


EAST ELEVATION

07

SCALE 1:200 @ A1

## 2.0 Elevations - Obscure Glazing

### 2.5 Duplex Block L - West Elevation

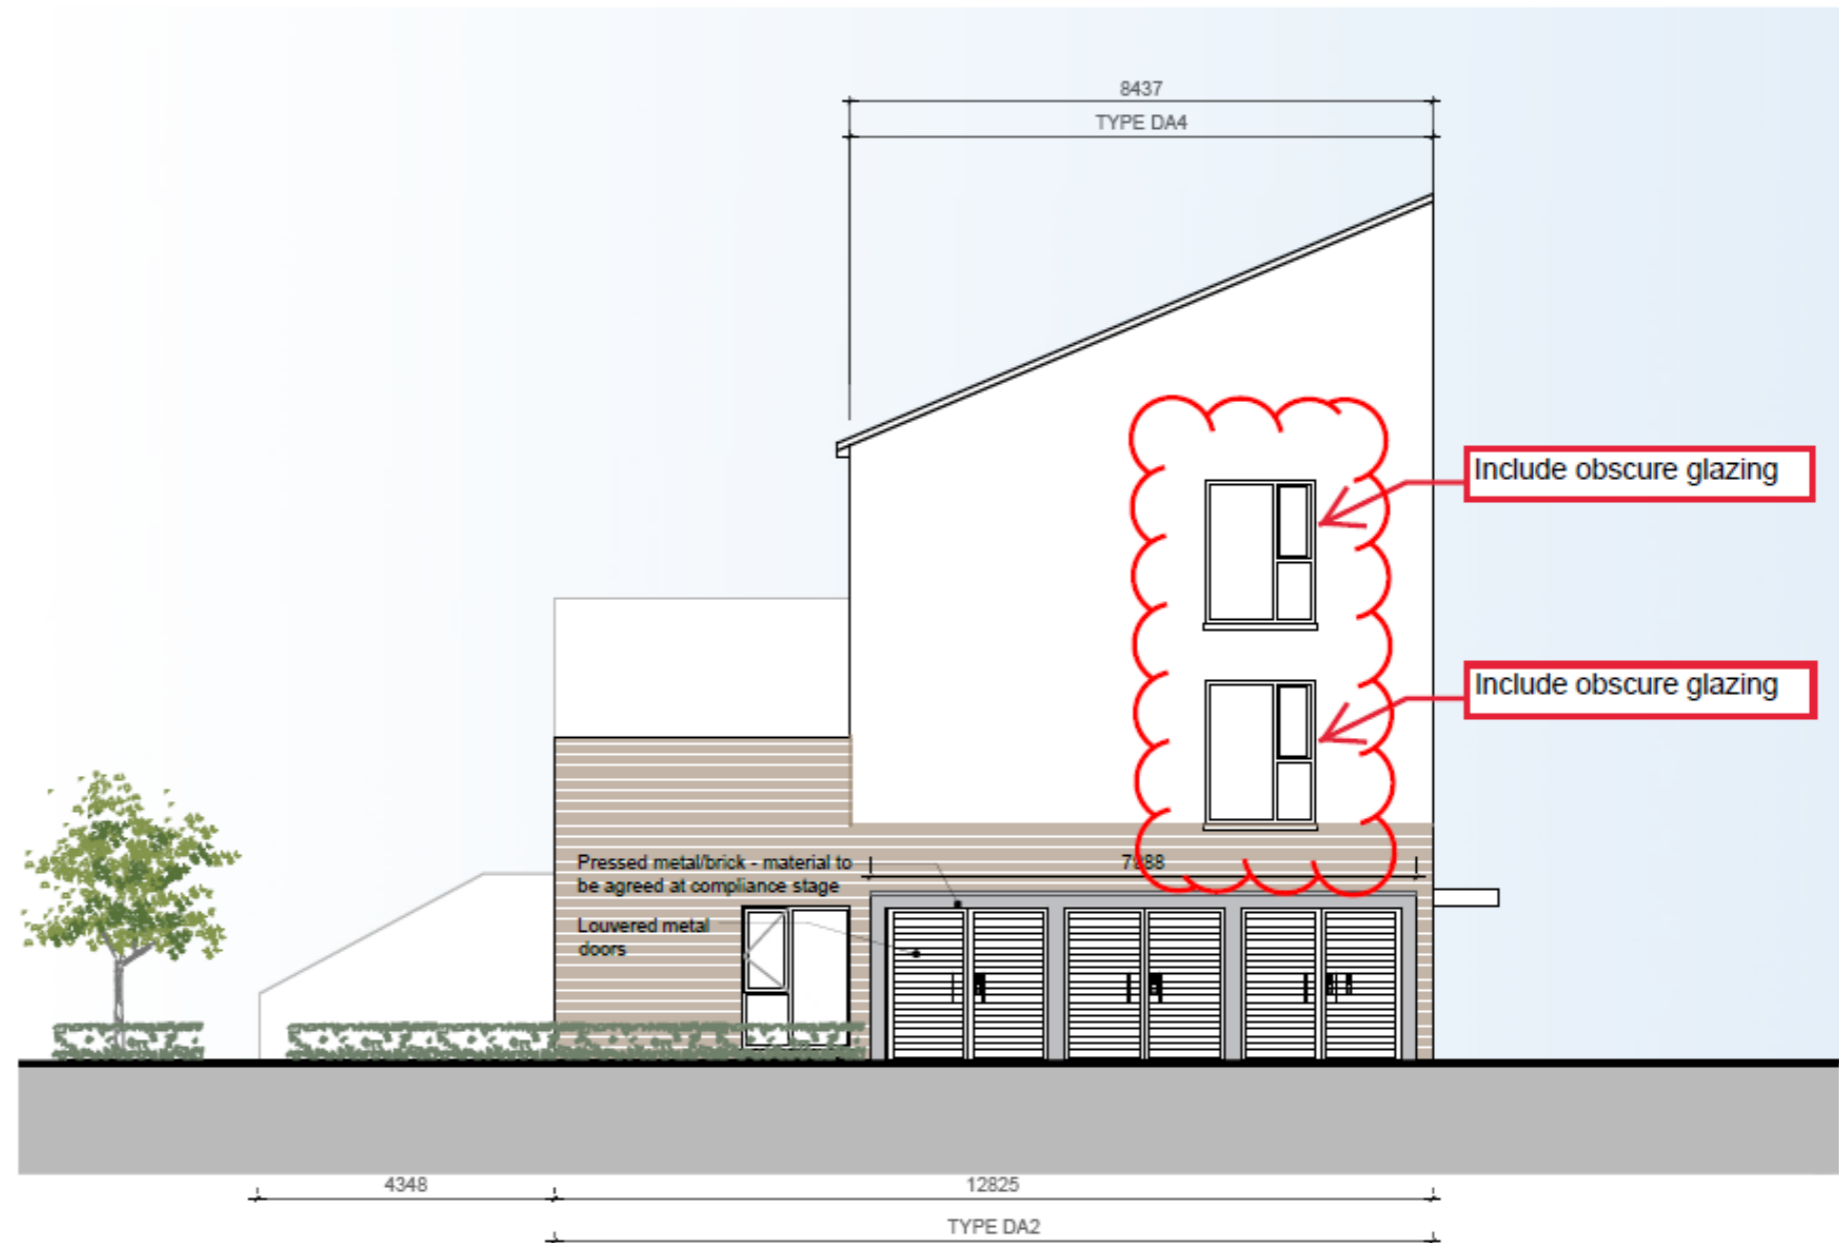

Duplex Block L


WEST ELEVATION

05

SCALE 1:200 @ A1

## 2.0 Elevations - Obscure Glazing

### 2.6 Duplex Block M - East Elevation

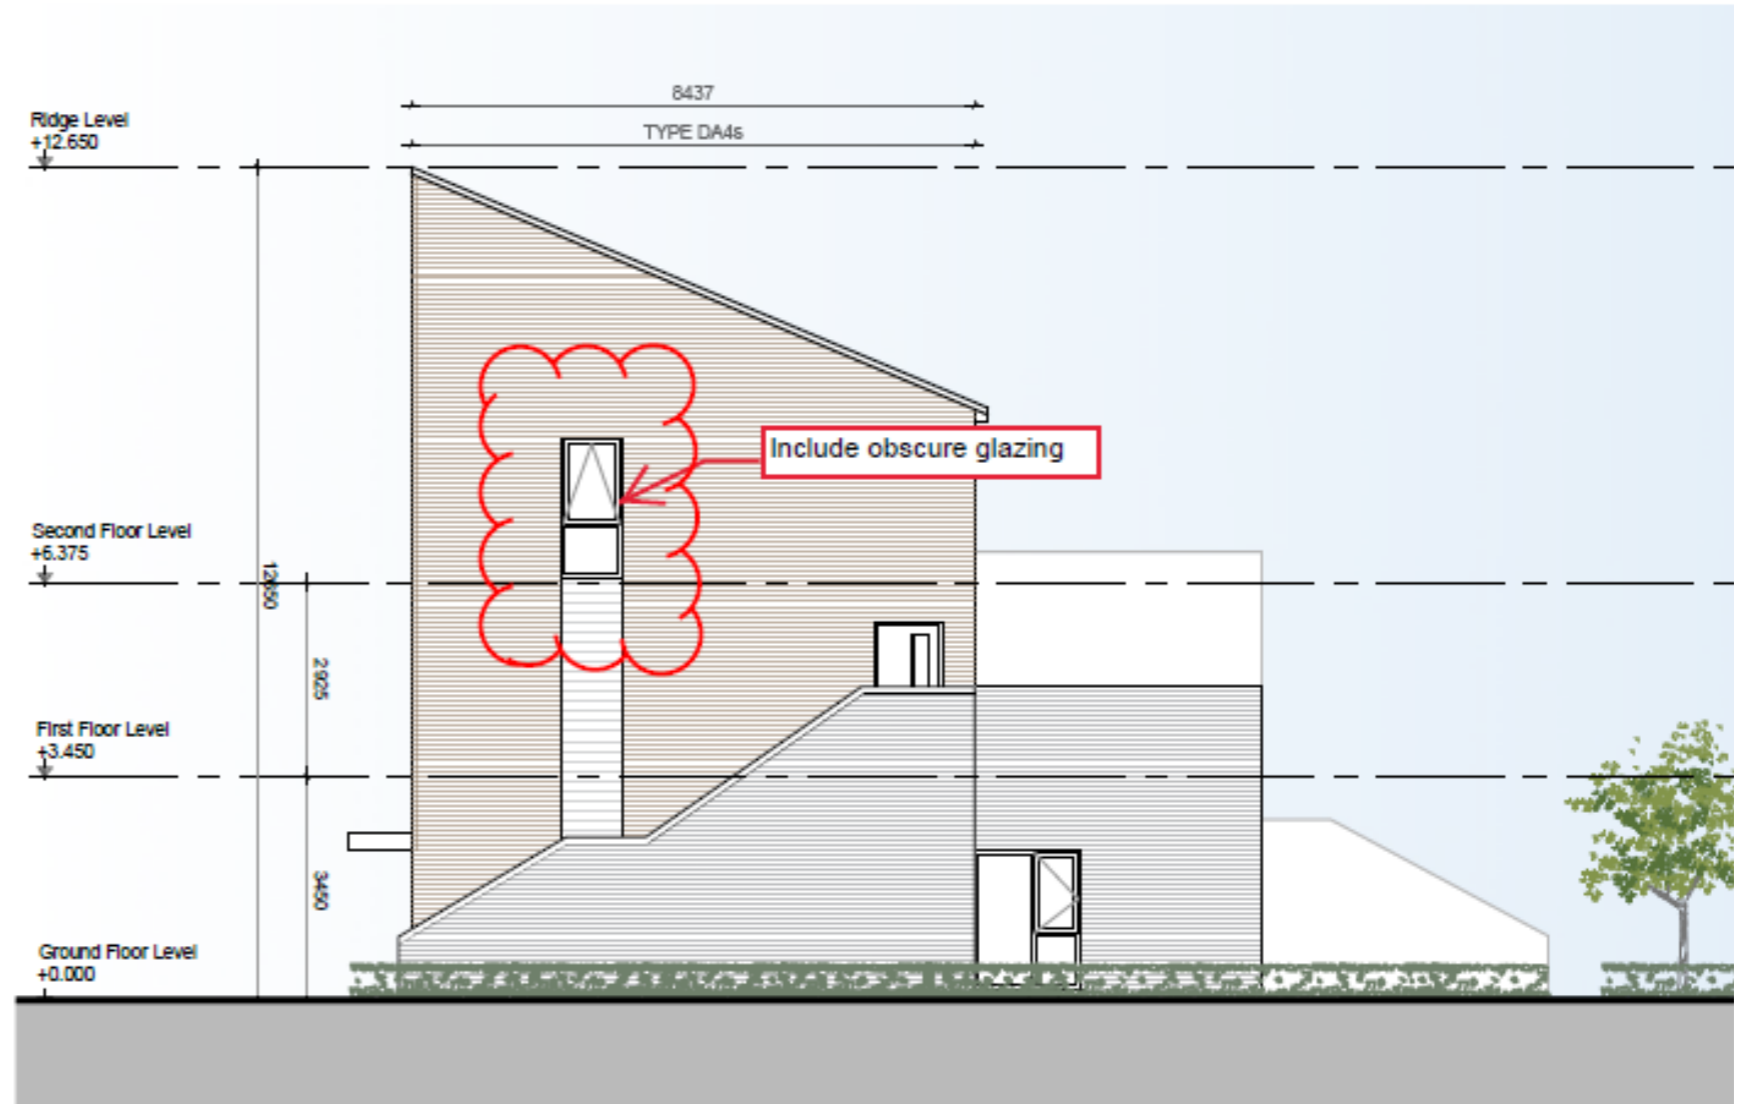


Duplex Block M  
EAST ELEVATION

08

SCALE 1:200 @ A1

## 2.0 Elevations - Obscure Glazing

### 2.6 Duplex Block M - West Elevation

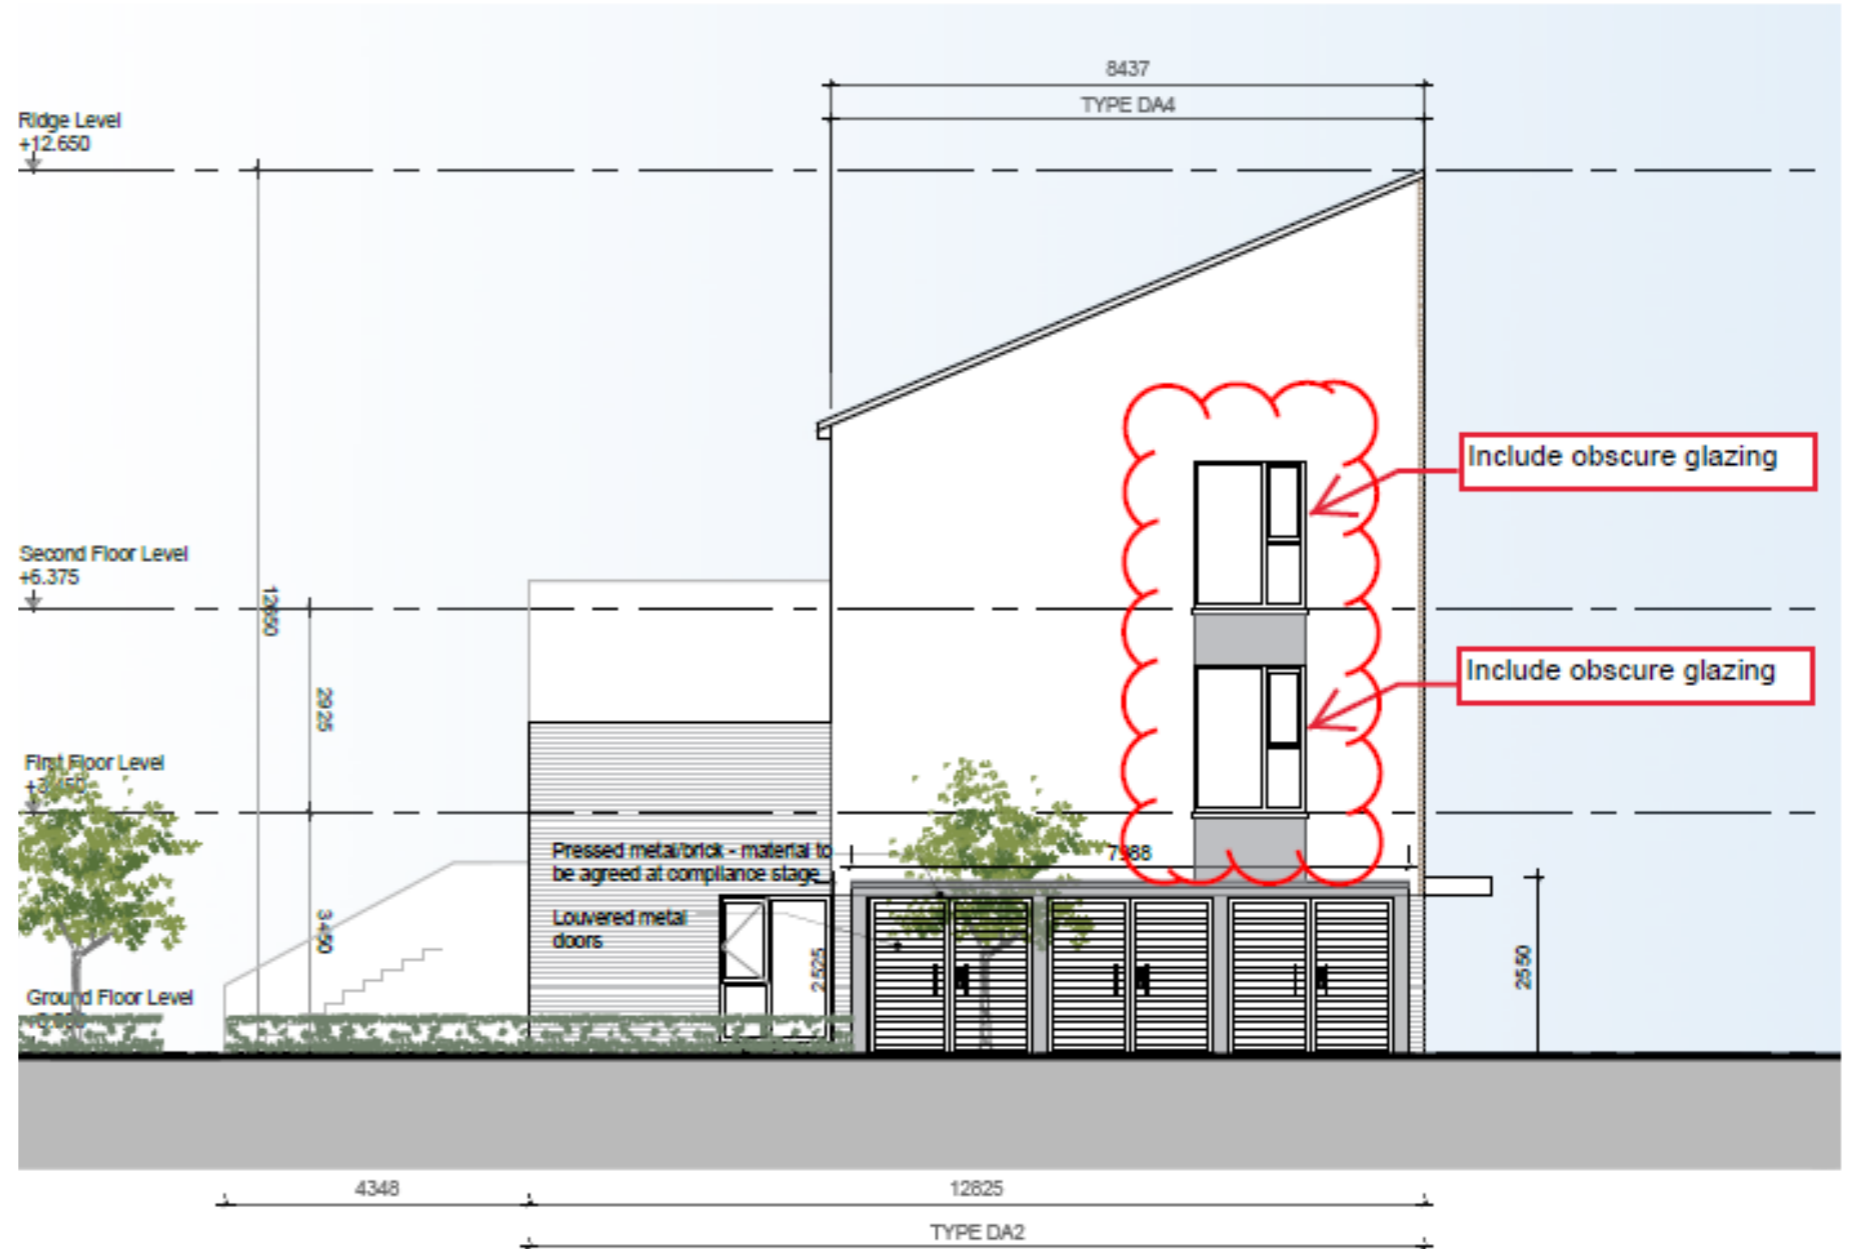


Duplex Block M

WEST ELEVATION

SCALE 1:200 @ A1

# 2.0 Elevations - Obscure Glazing

## 2.7 Duplex Block N - East Elevation

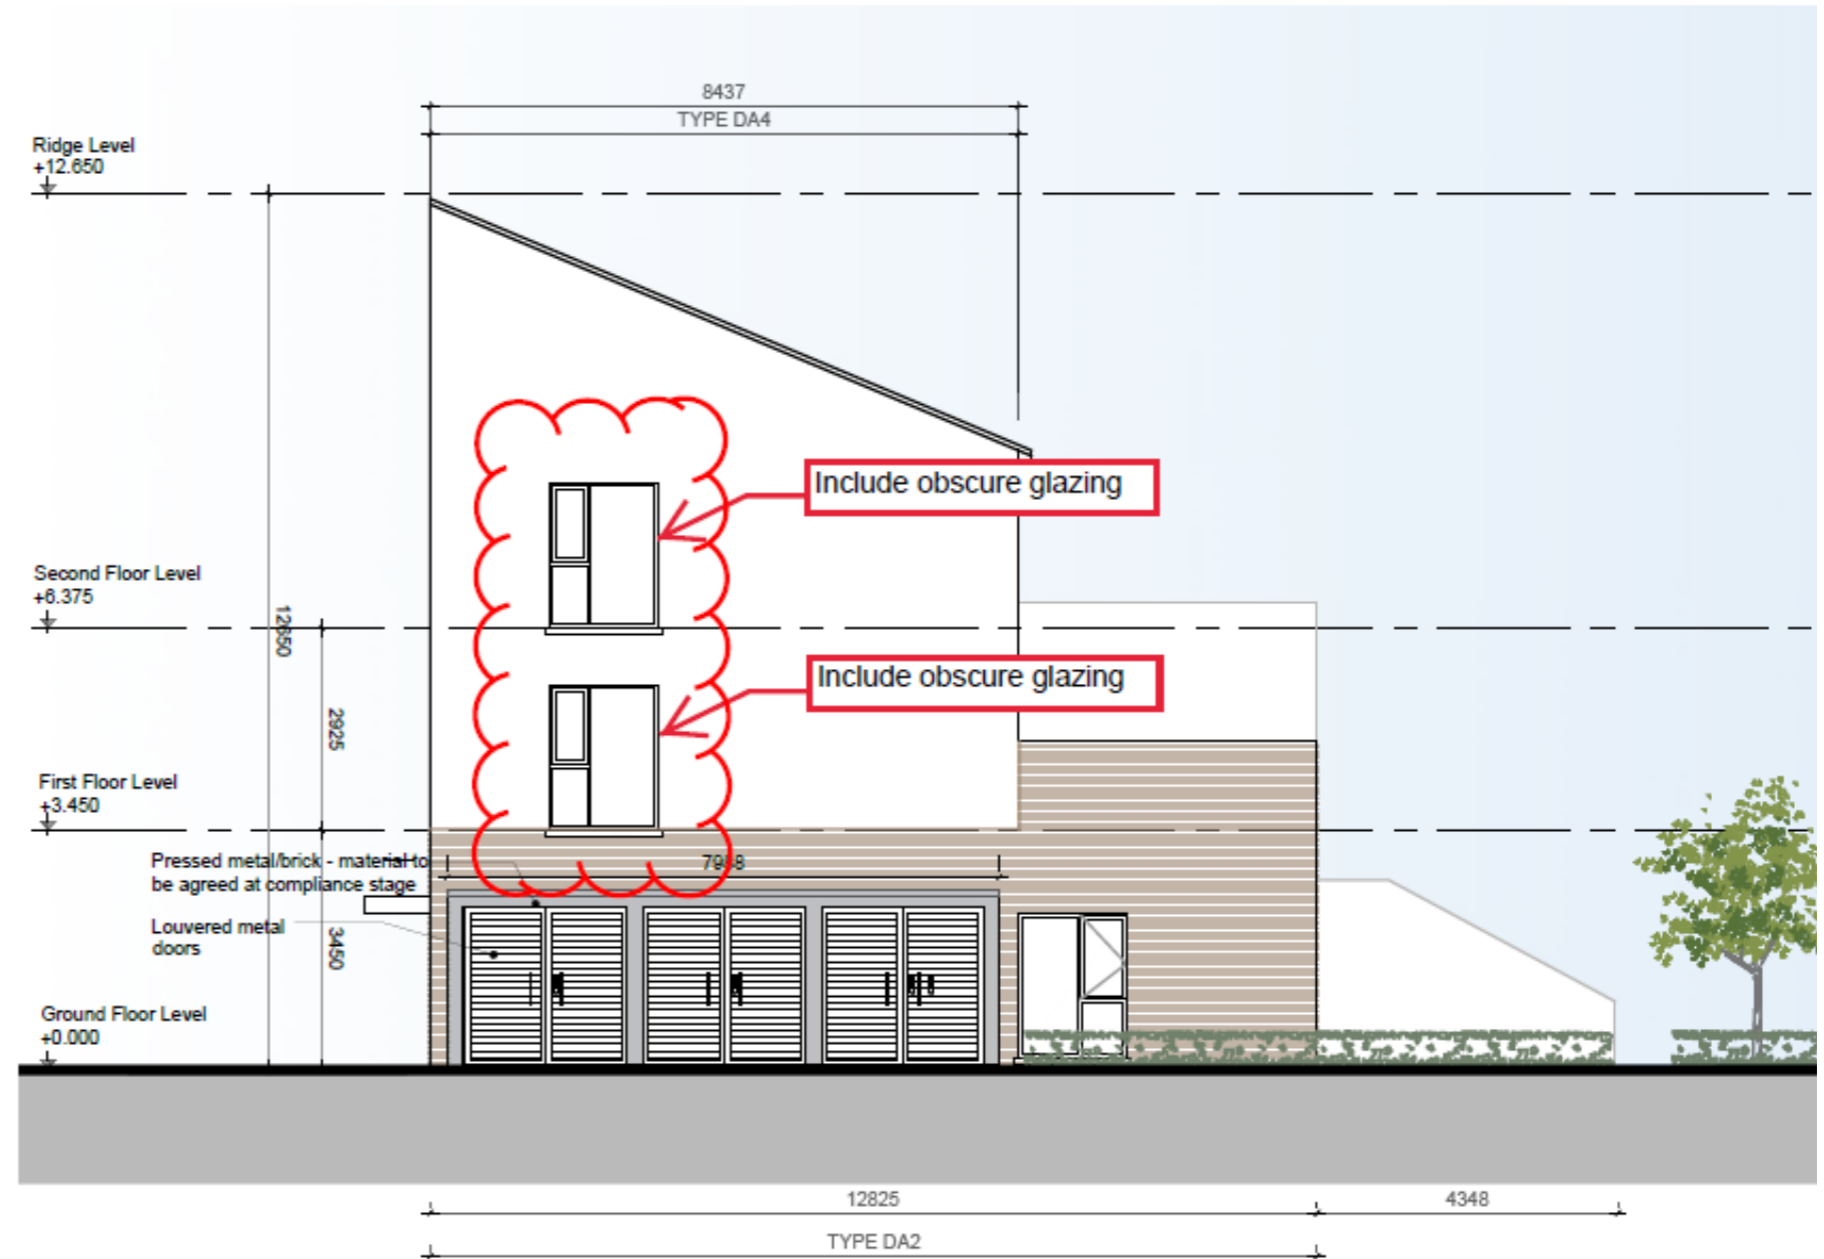

Duplex Block N


EAST ELEVATION

07

SCALE 1:200 @ A1

## 2.0 Elevations - Obscure Glazing

### 2.7 Duplex Block N - West Elevation

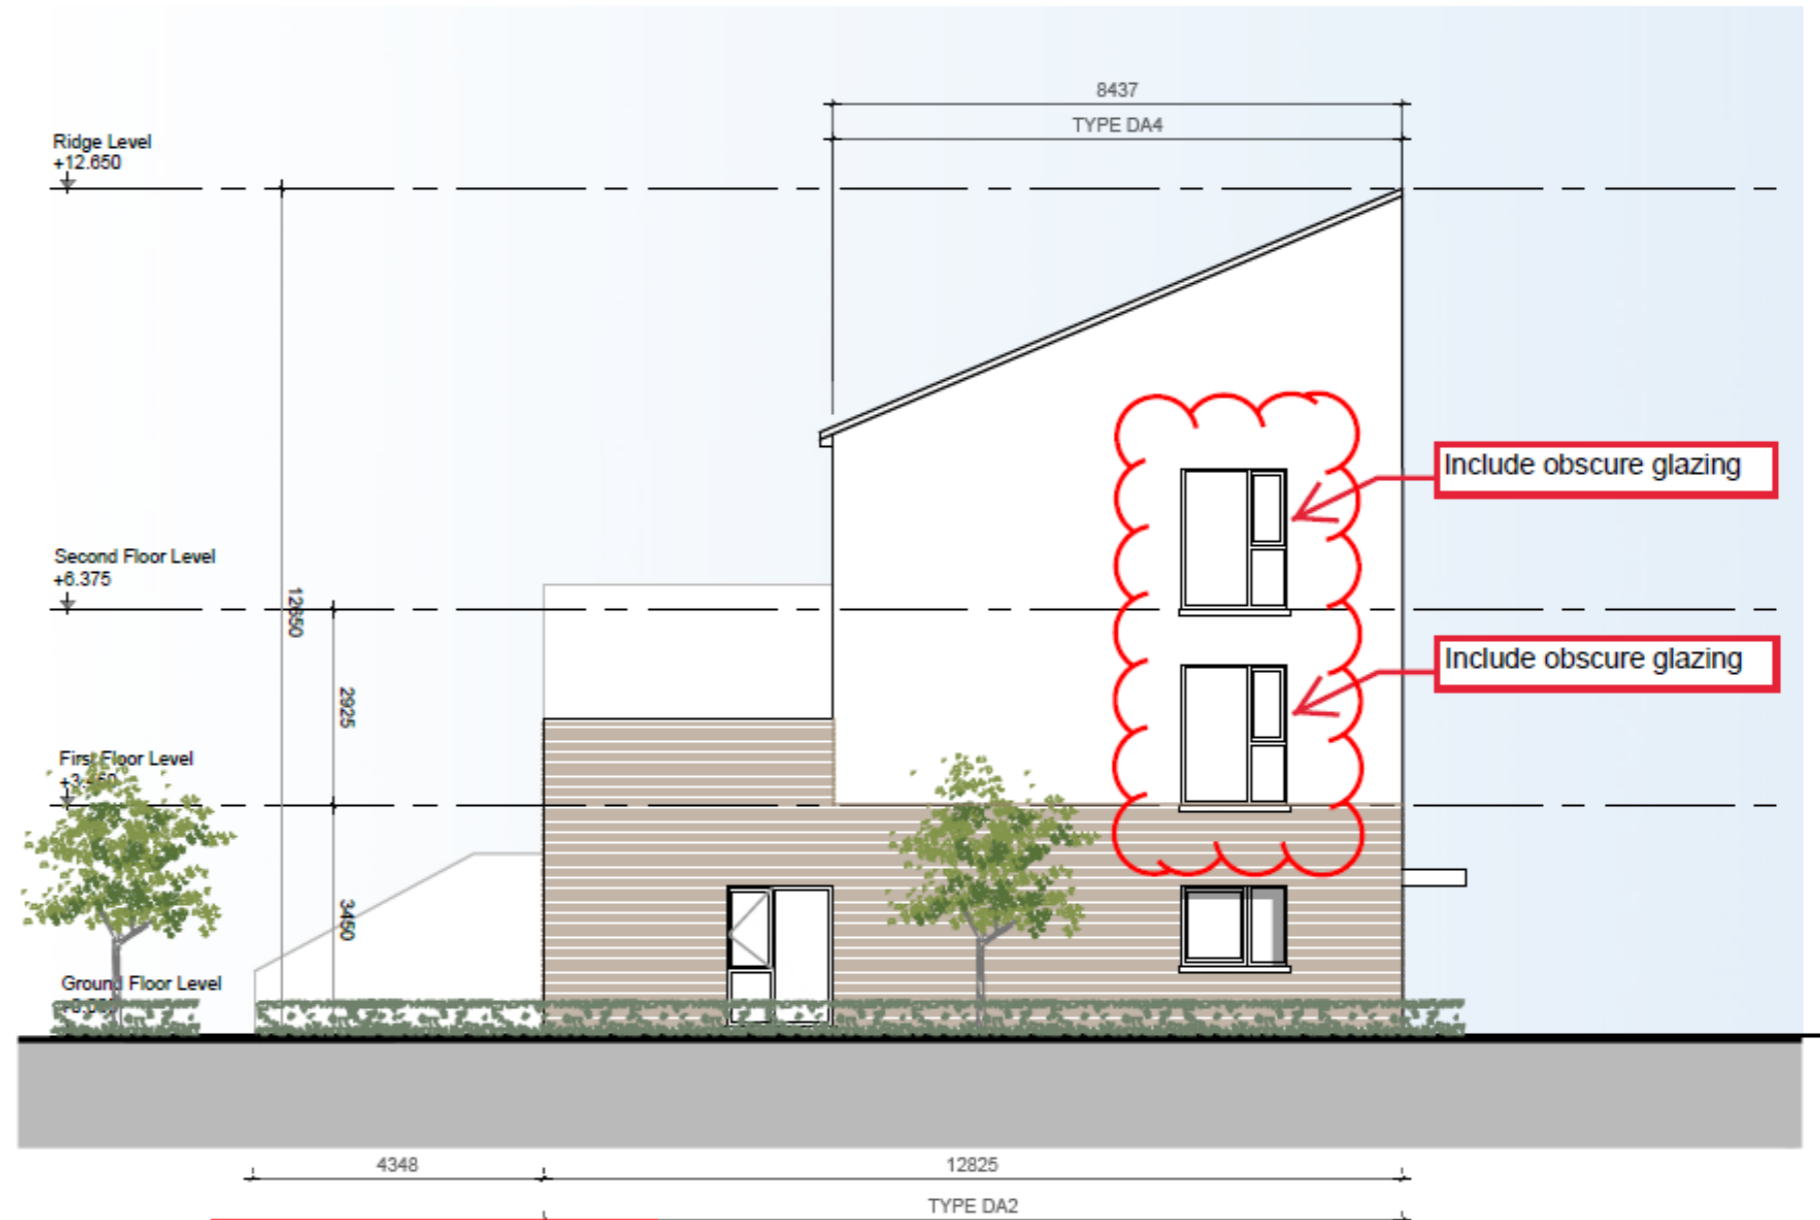

Duplex Block N


WEST ELEVATION

SCALE 1:200 @ A1

05

## 2.0 Elevations - Obscure Glazing

### 2.8 Duplex Block O - South Elevation

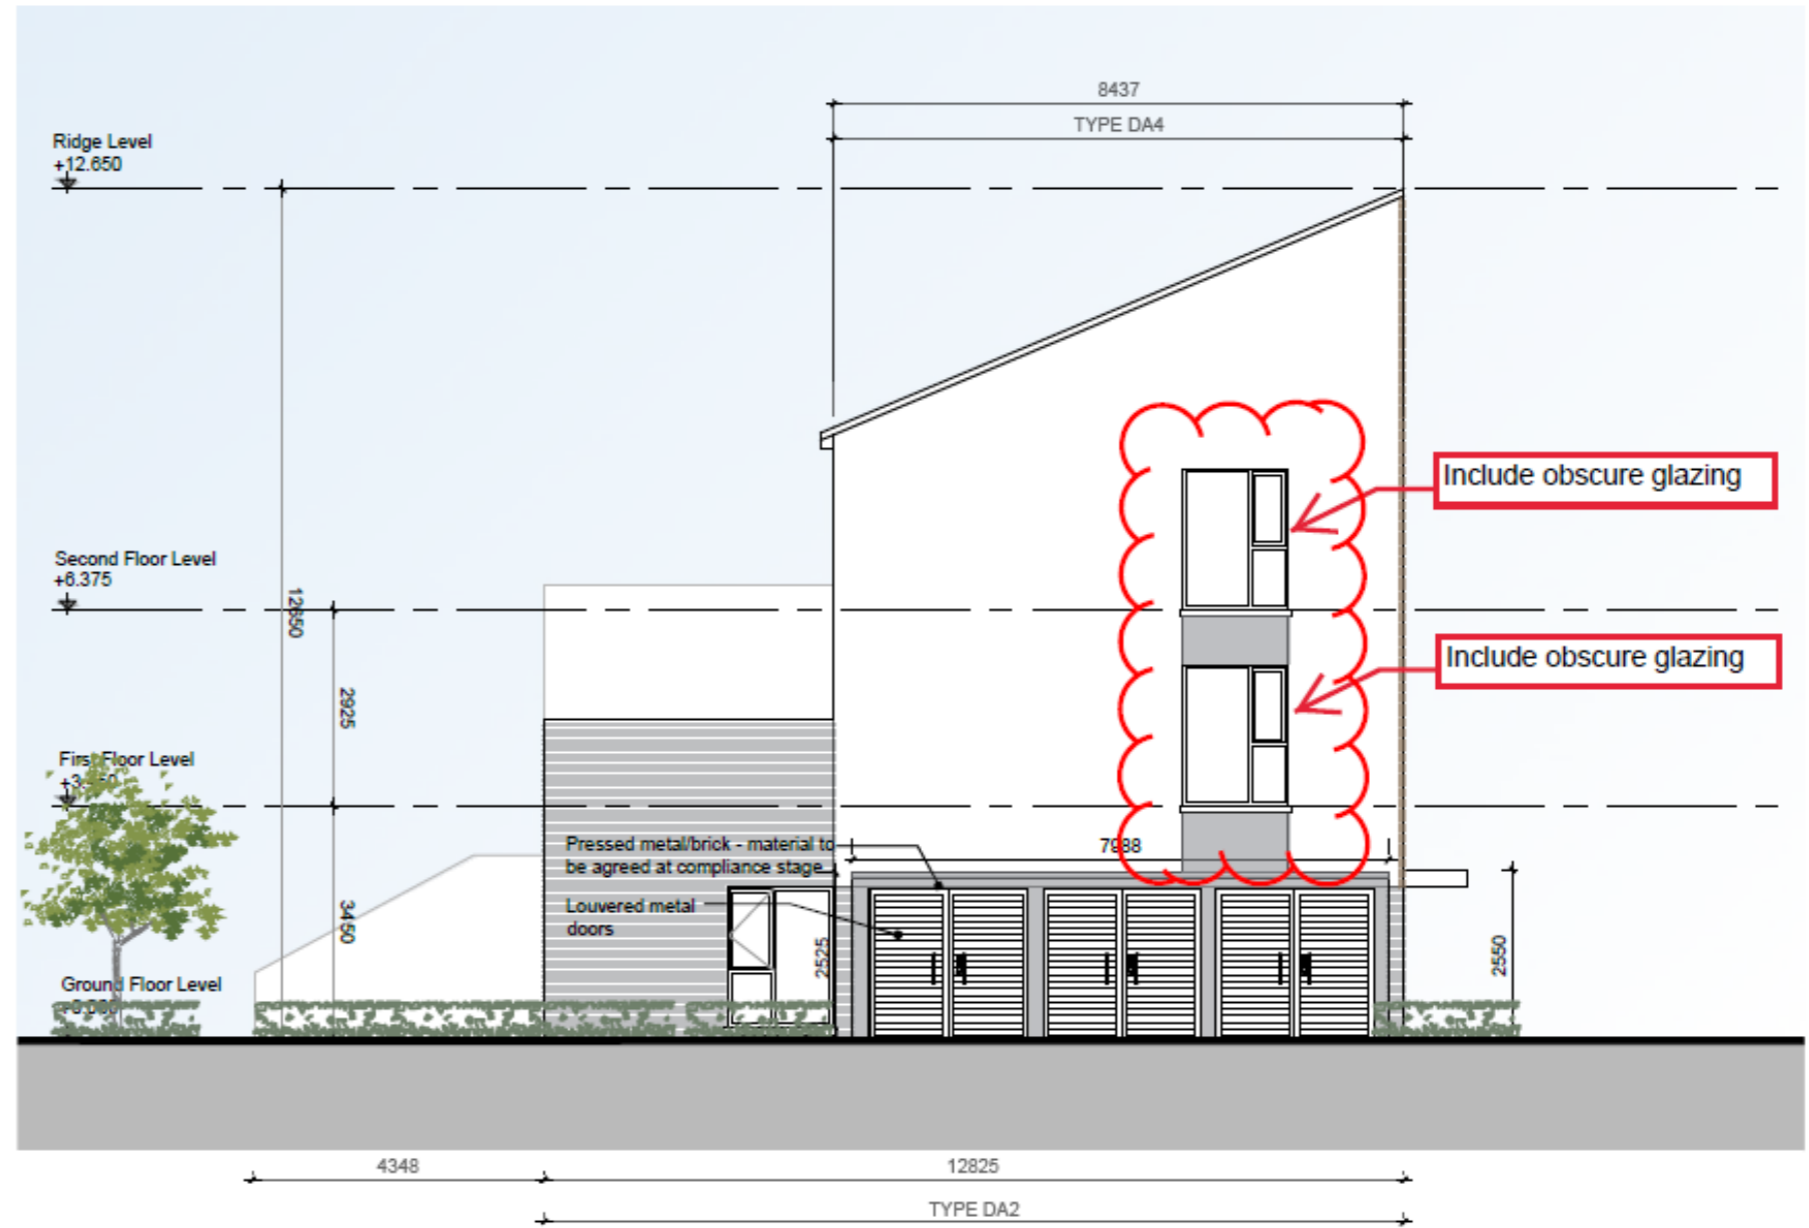

Duplex Block O


SOUTH ELEVATION

05

SCALE 1:200 @ A1

## 2.0 Elevations - Obscure Glazing

### 2.9 Duplex Block P - East Elevation

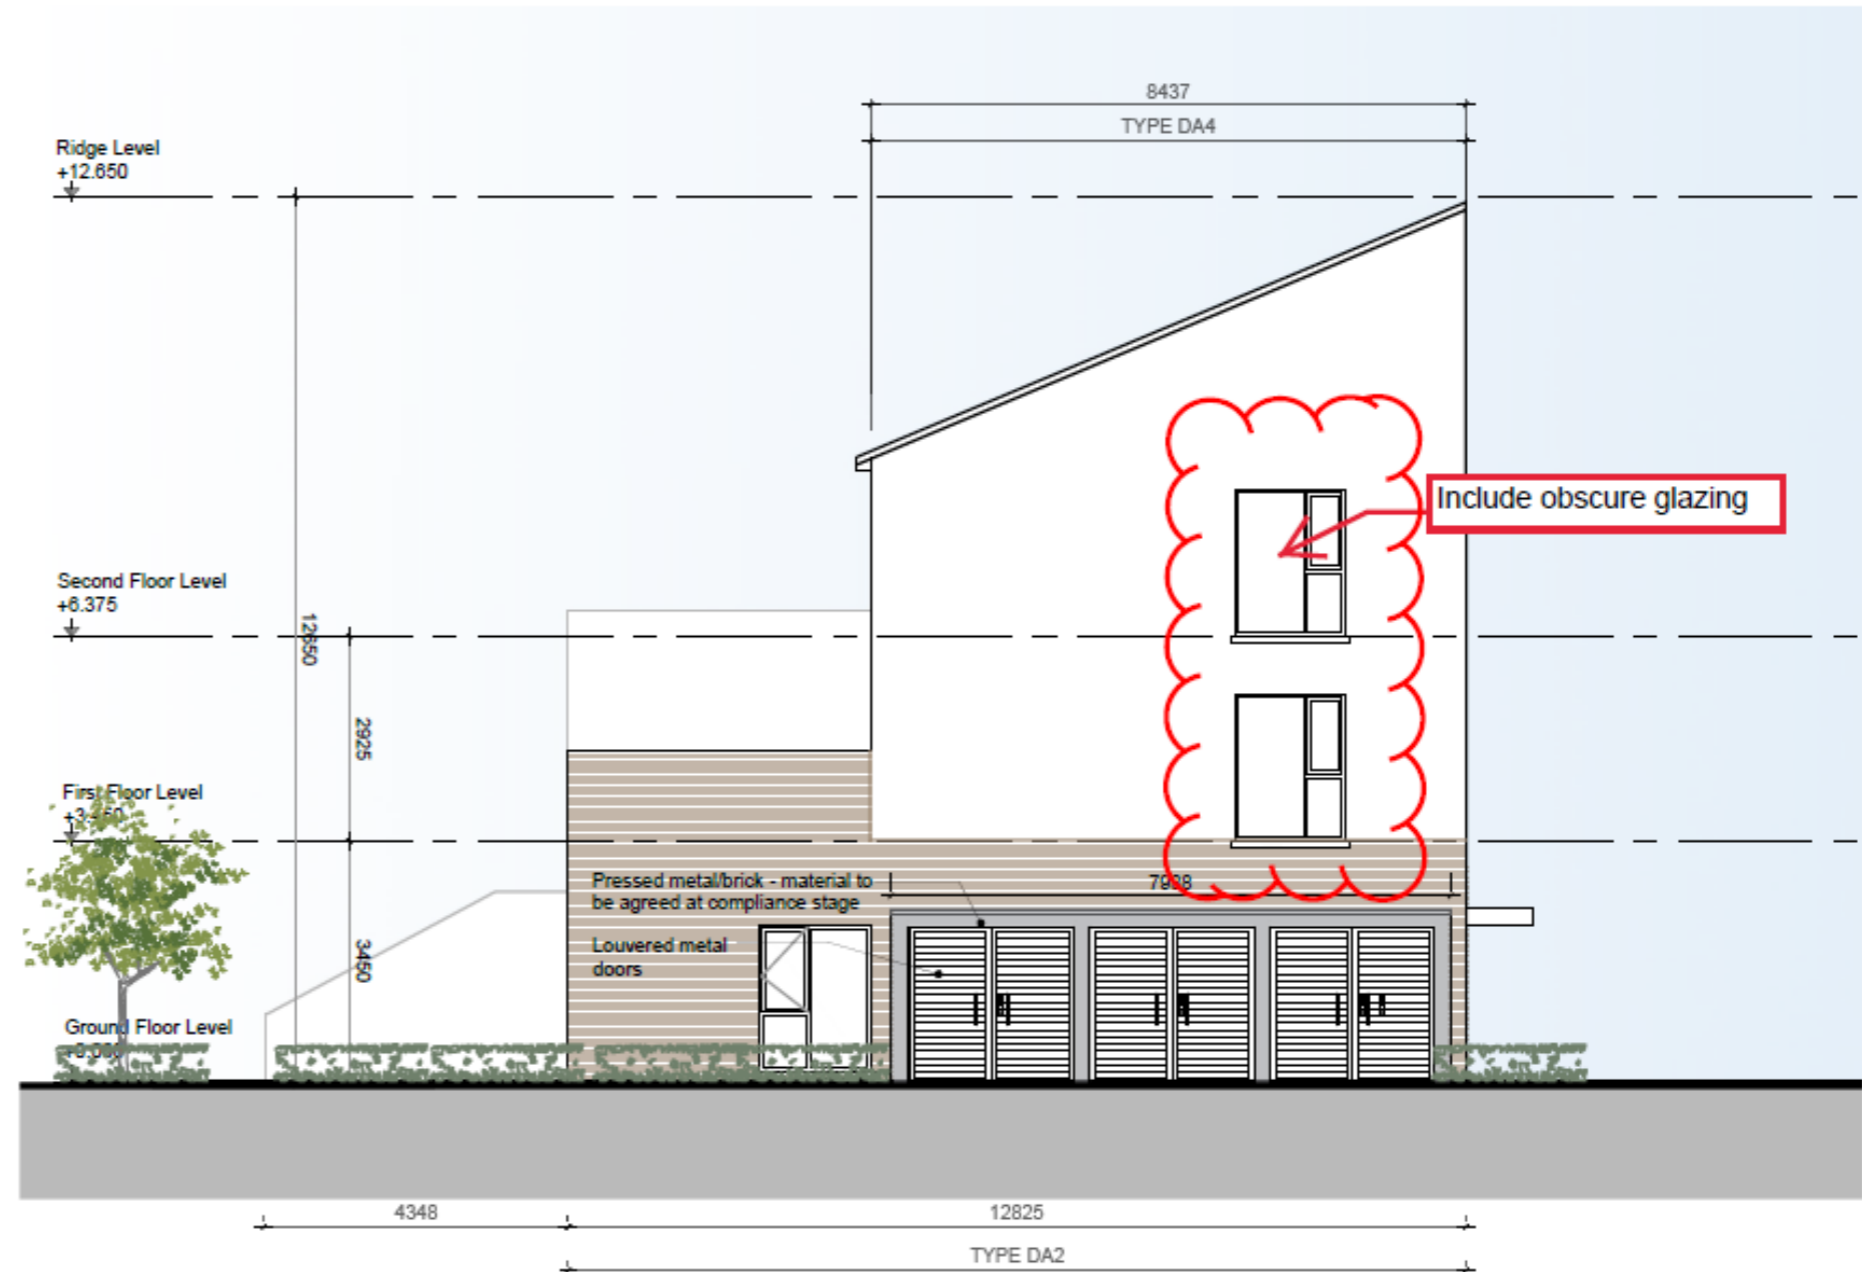

Duplex Block P

EAST ELEVATION


05

SCALE 1:200 @ A1



## 2.0 Elevations - Obscure Glazing

### 2.9 Duplex Block P - West Elevation

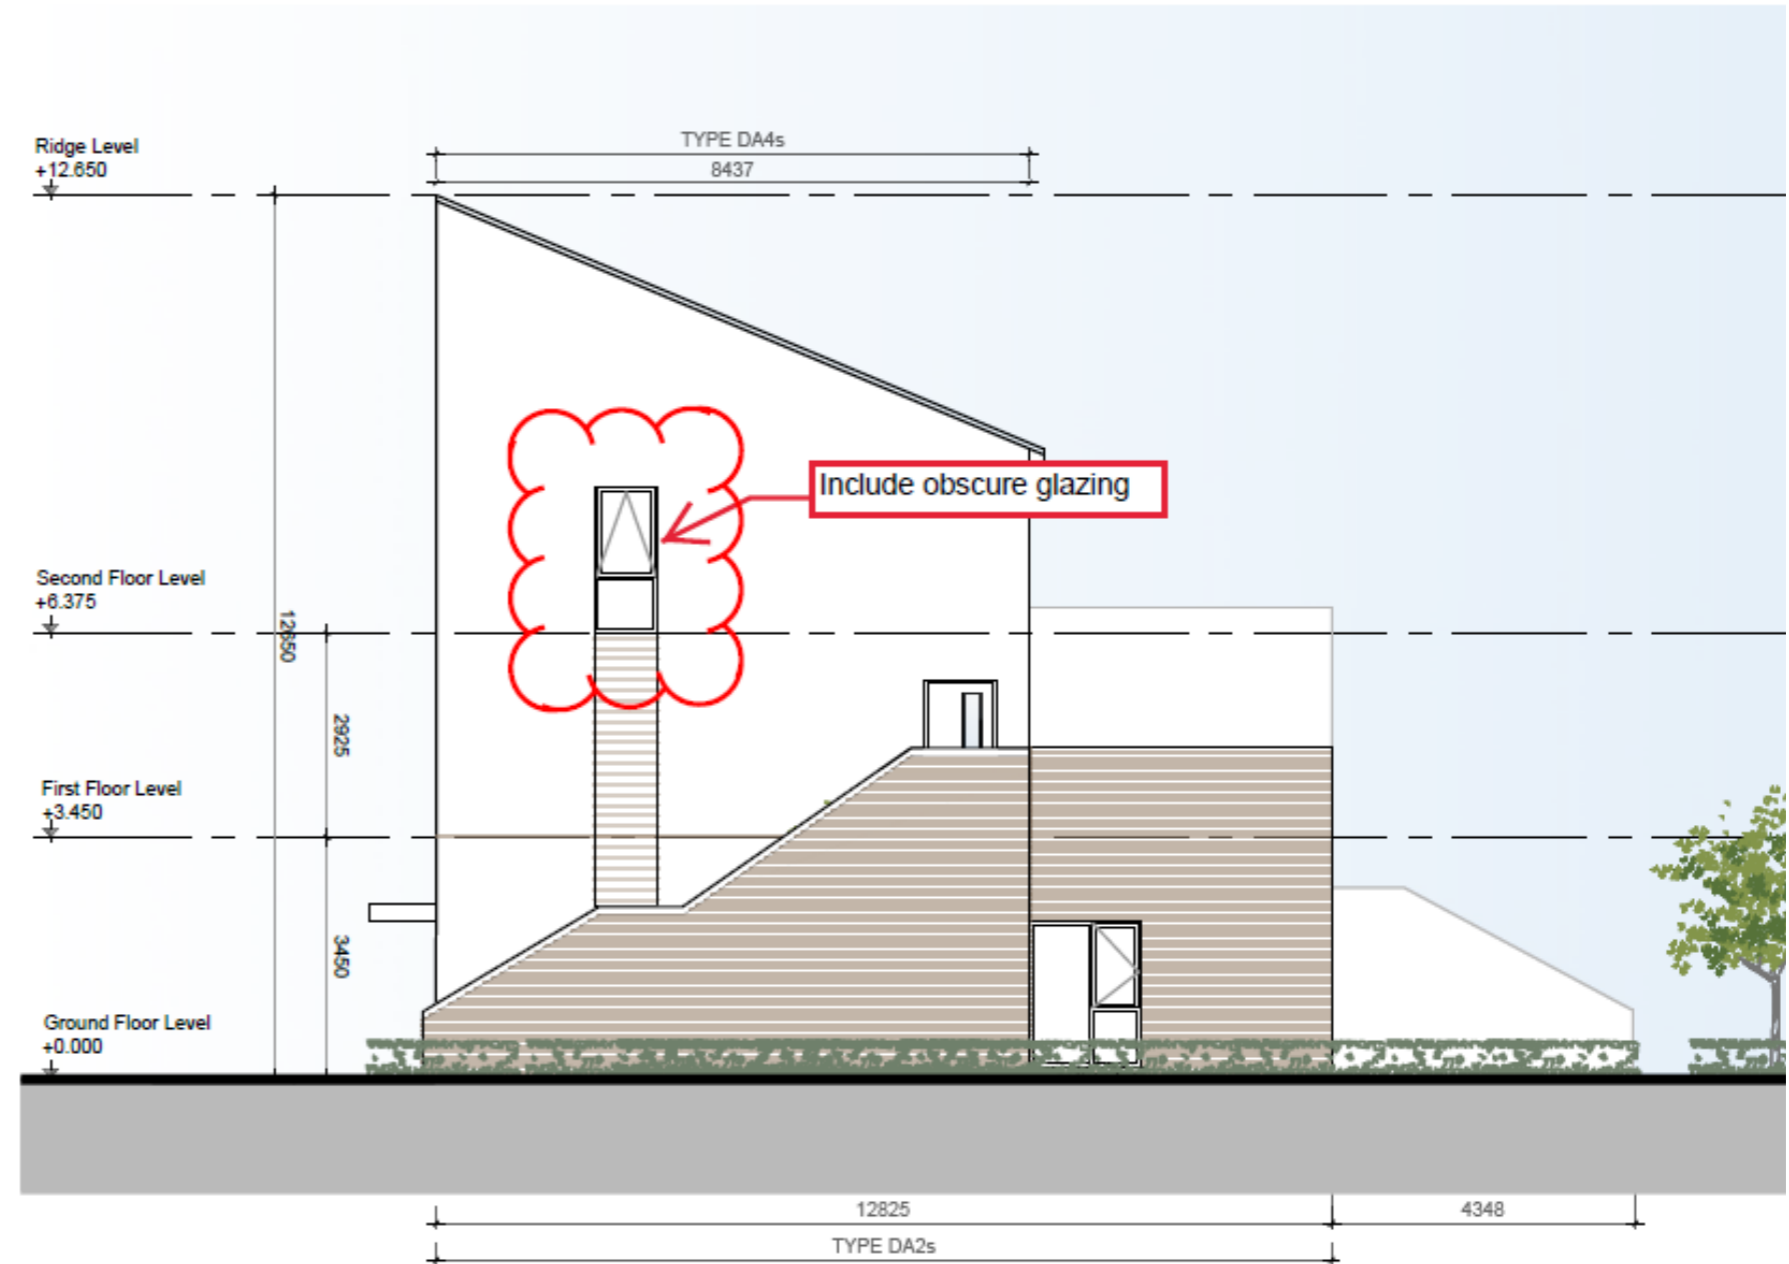

Duplex Block P

WEST ELEVATION

07

SCALE 1:200 @ A1



CLONBURRIS