




01. Existing Site Layout Plan Scale: 1:500

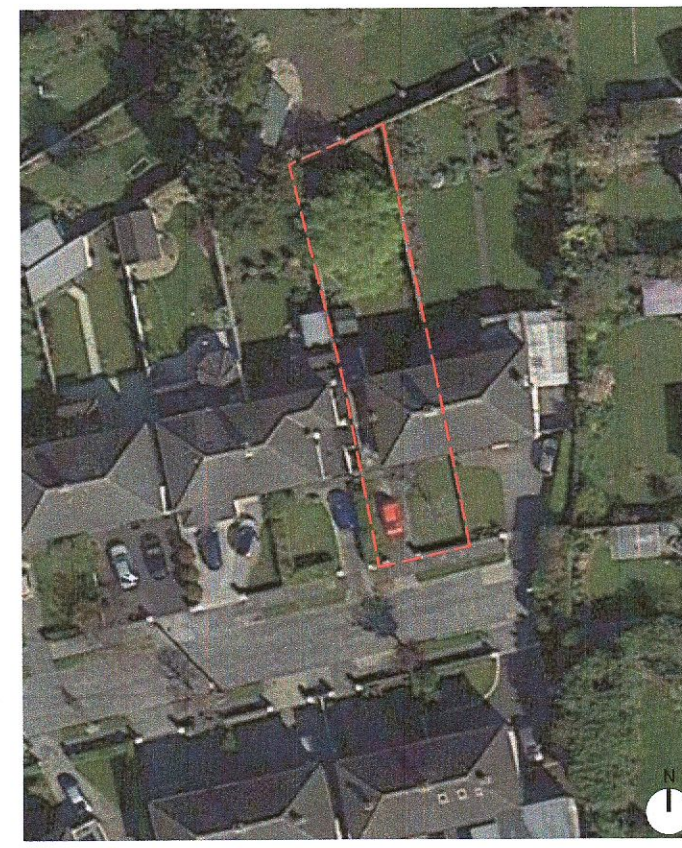


02. Existing Aerial Photograph Scale: NTS




03. Existing Photo taken from front garden Scale: NTS


- DRAWING LEGEND**
- Existing walls
 - Site Outlined in red
 - Surrounding Buildings
 - Exempted development and not subject of this application

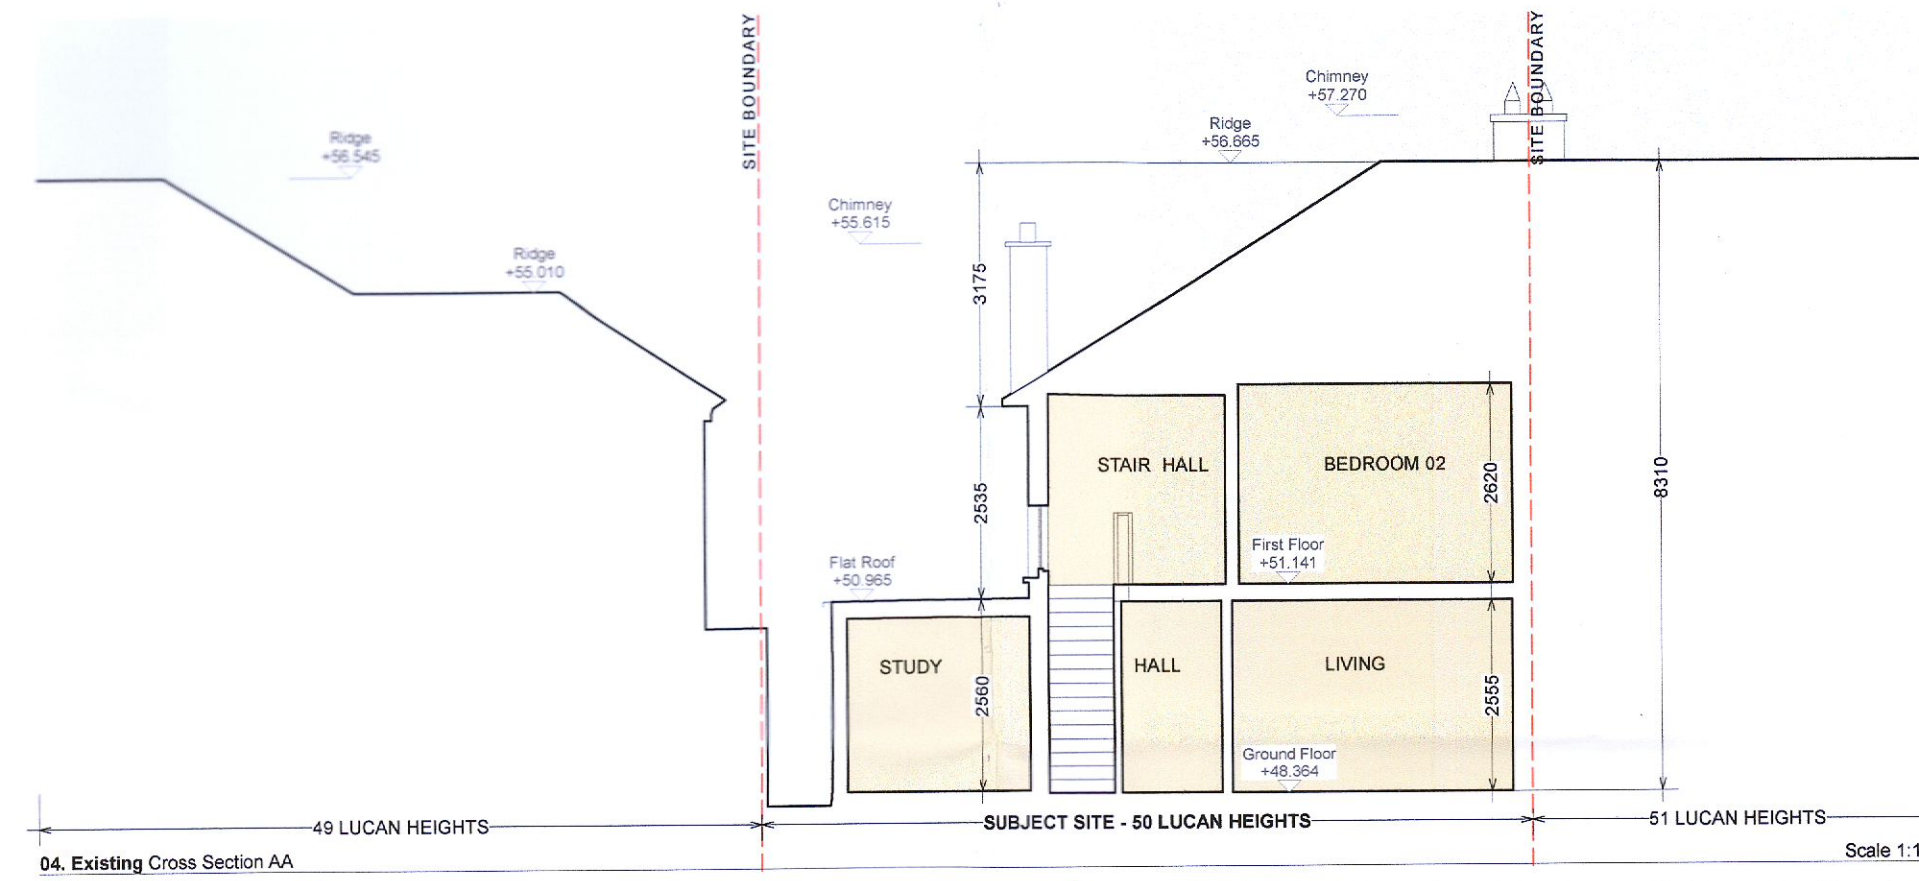


04. Existing Cross Section AA Scale: 1:100

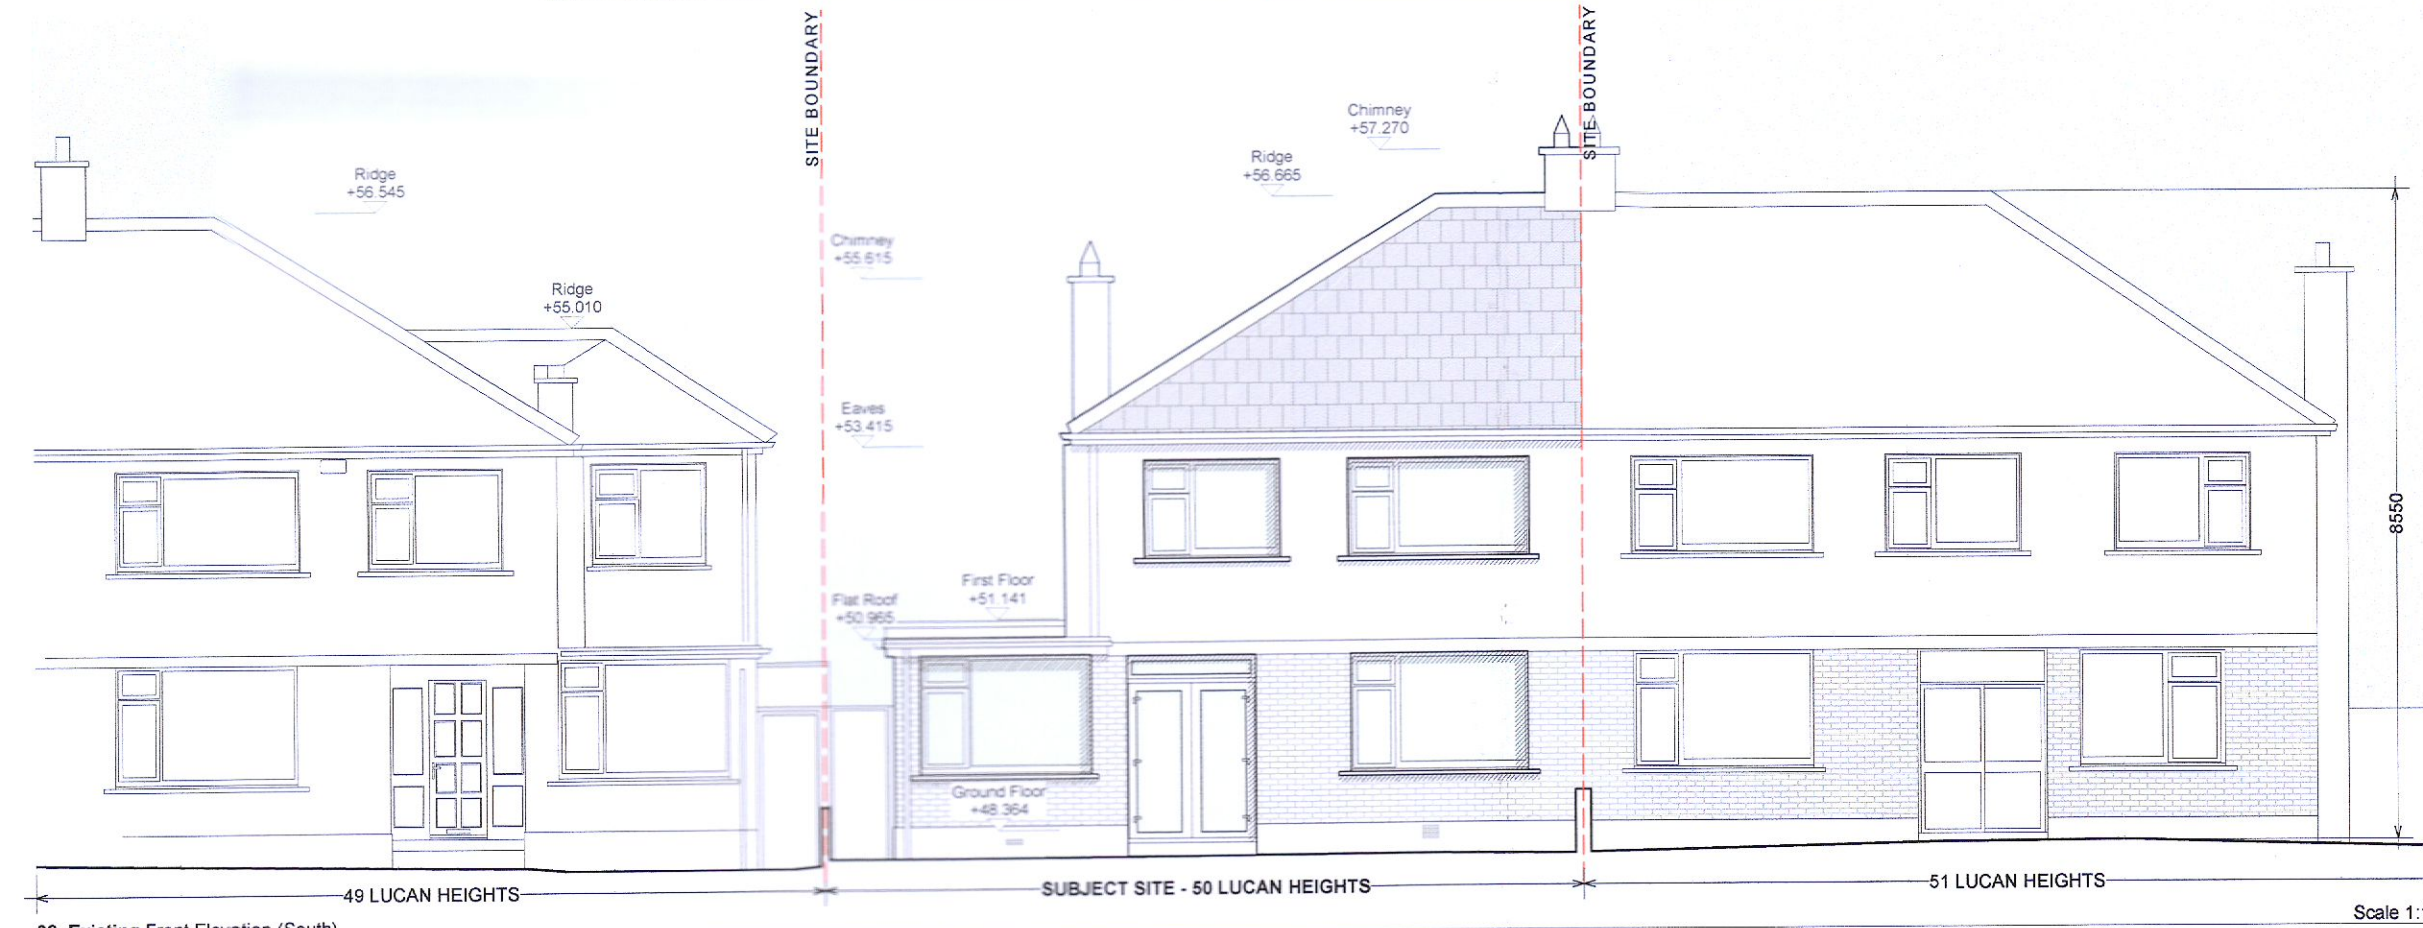


08. Existing Front Elevation (South) Scale: 1:100

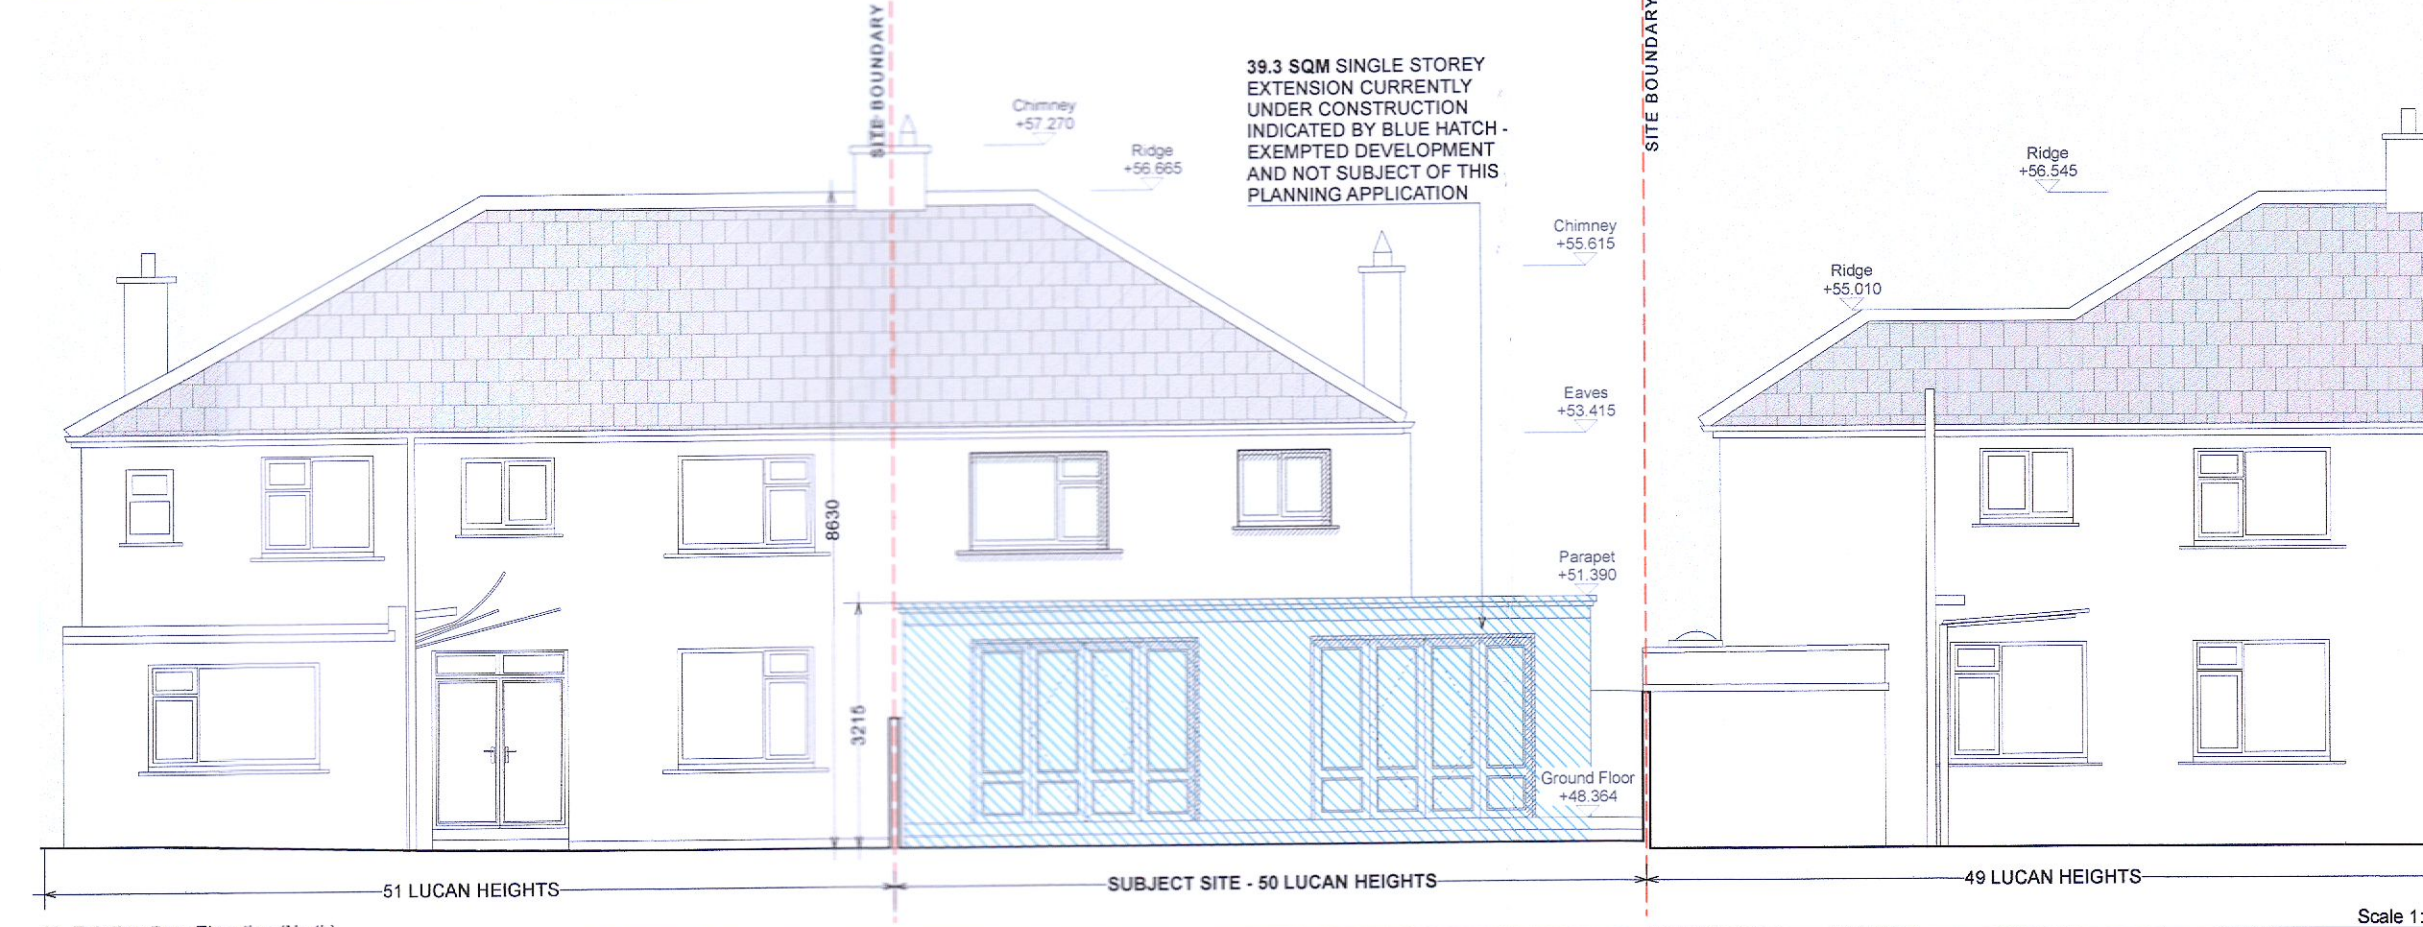


10. Existing Rear Elevation (North) Scale: 1:100

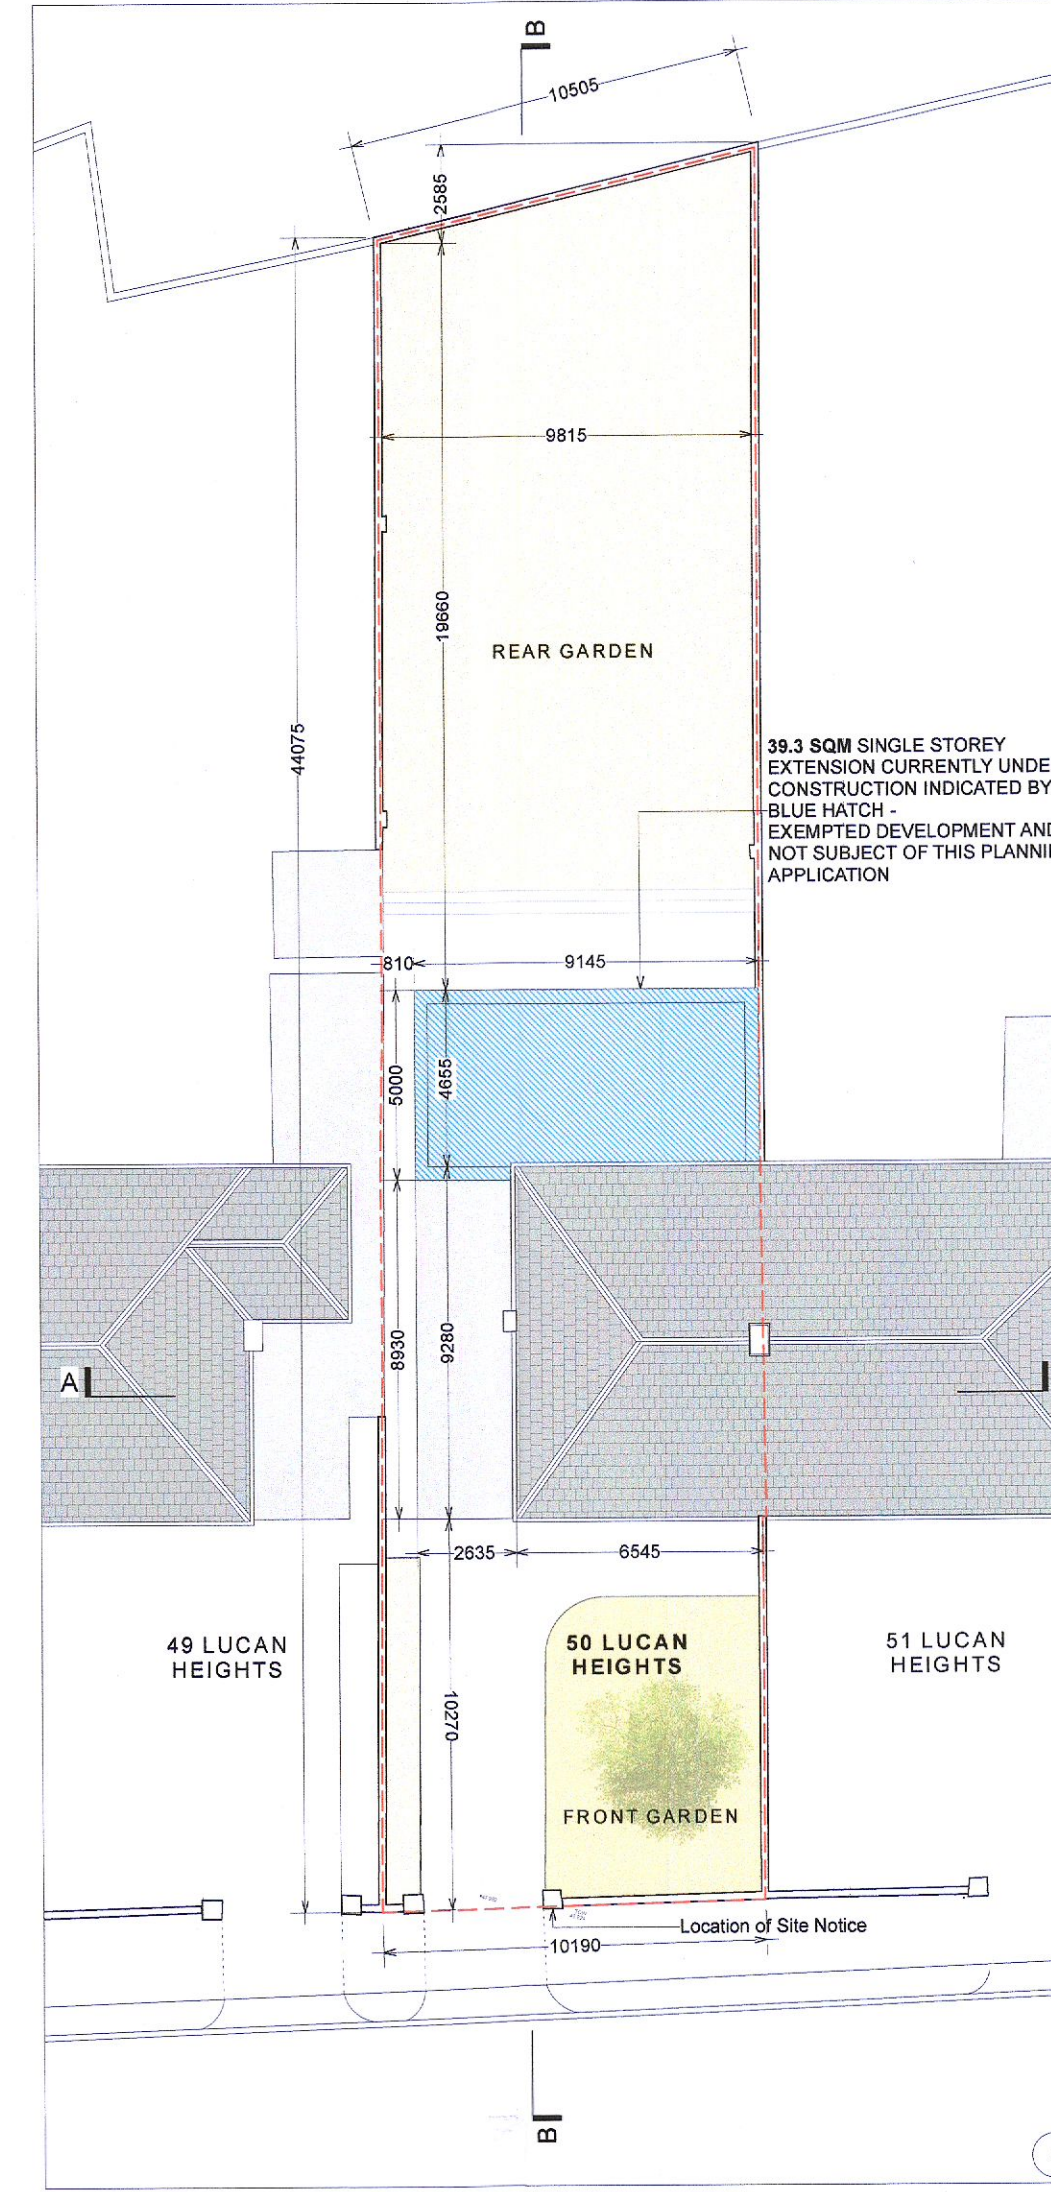


05. Existing Site Plan (showing Roof Plan) Scale: 1:200

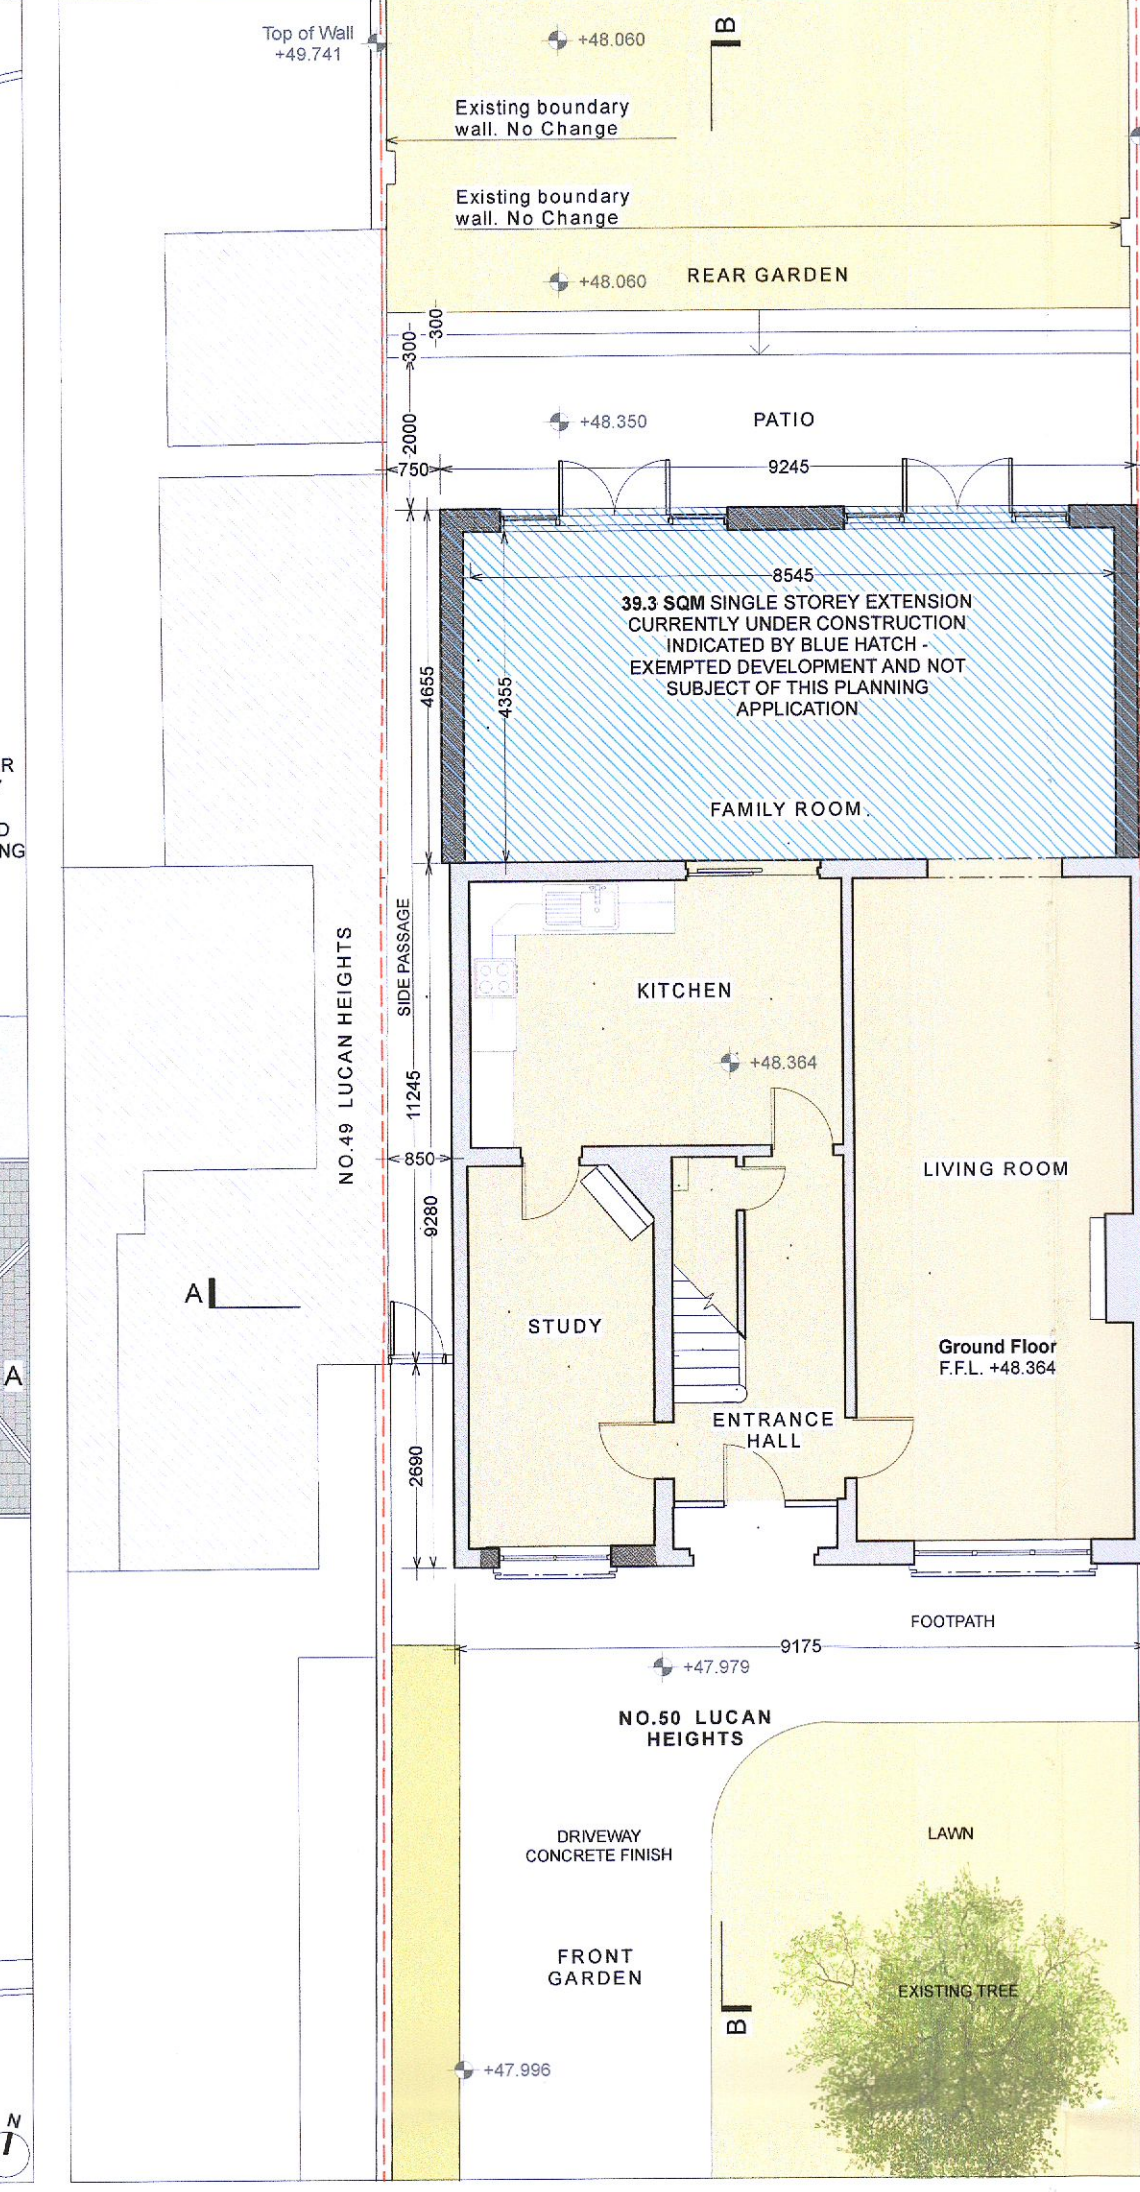


06. Existing Ground Floor Plan Scale: 1:100

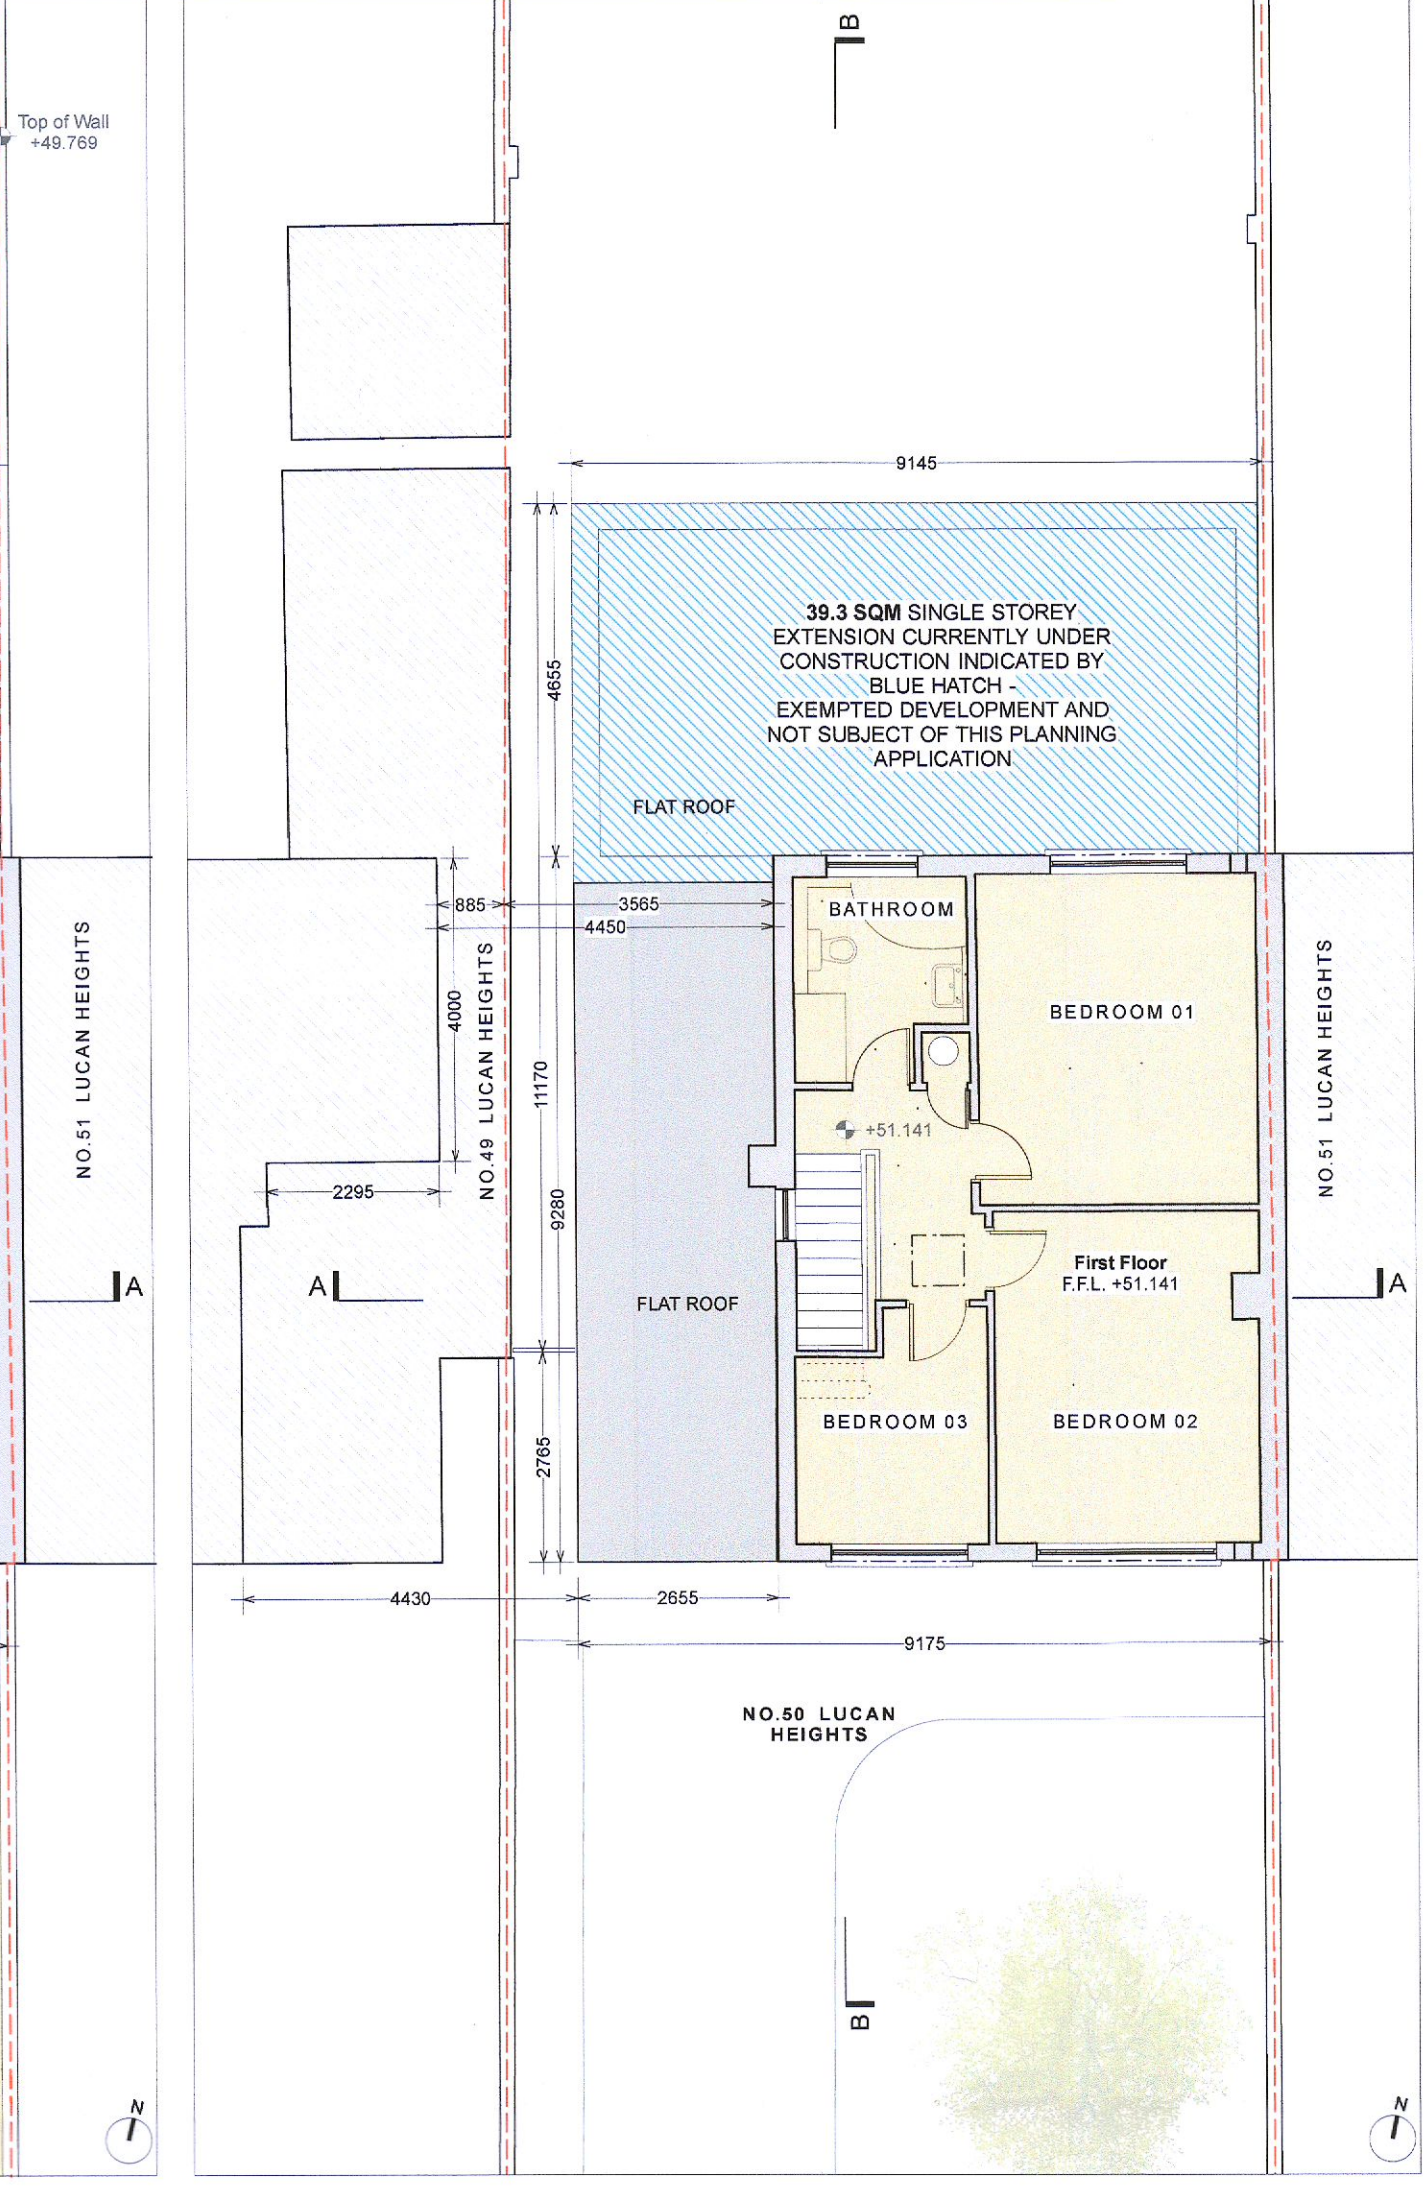

07. Existing First Floor Plan Scale: 1:100

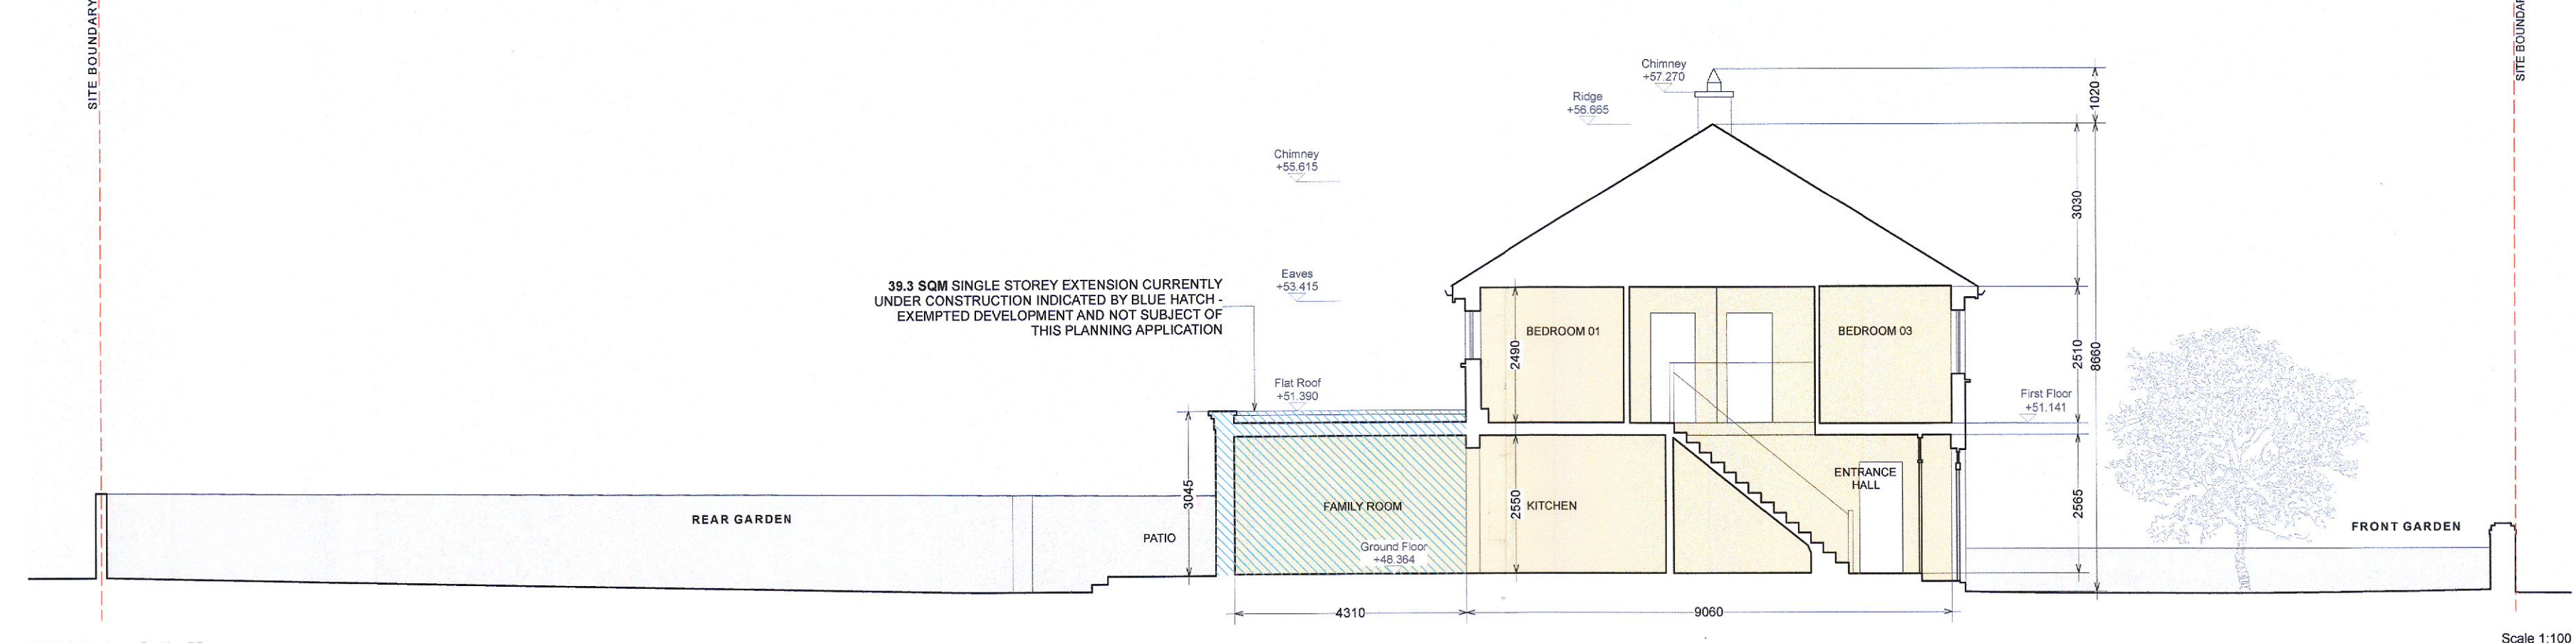

09. Existing Long Section BB Scale: 1:100

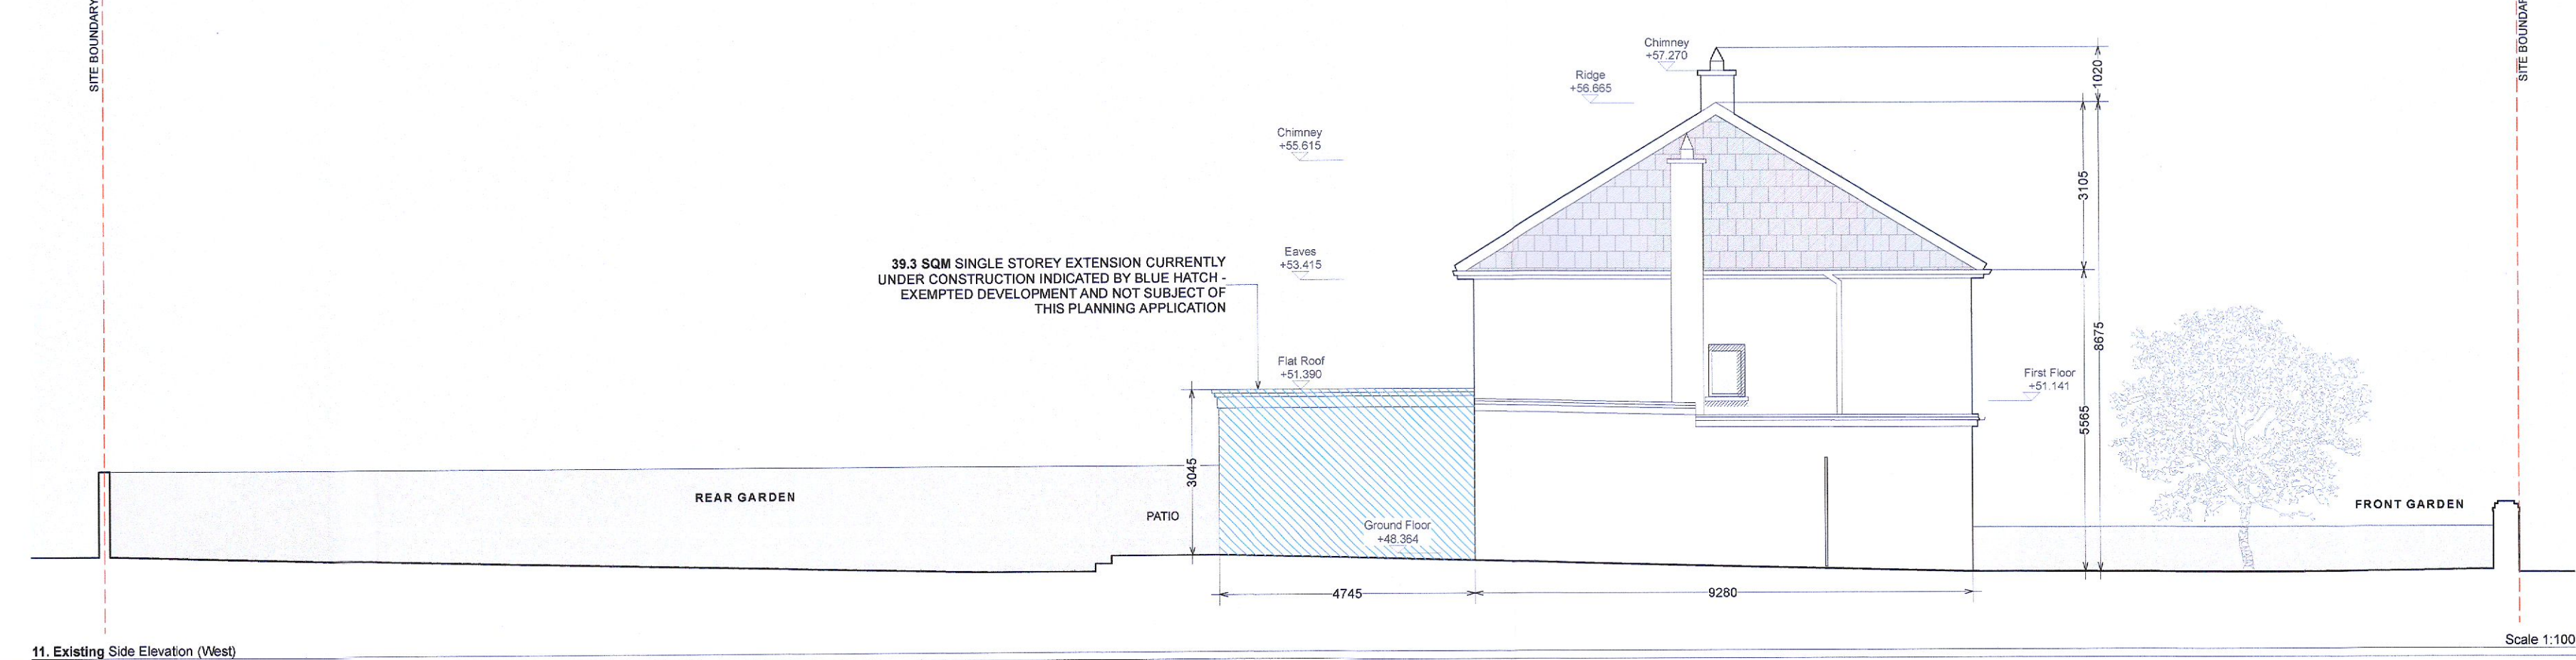

11. Existing Side Elevation (West) Scale: 1:100



LAWRENCE & LONG ARCHITECTS

13 FITZWILLIAM SQUARE DUBLIN 2, IRELAND T: +353 1 661 9206
WWW.LAWRENCEANDLONG.COM INFO@LAWRENCEANDLONG.COM

DO NOT SCALE FROM THIS DRAWING. ALL DIMENSIONS TO BE TAKEN FROM ARCHITECTS' DRAWINGS. DISCREPANCIES TO BE REFERRED TO THE ARCHITECTS FOR CLARIFICATION. THE COPYRIGHT OF THIS DRAWING IS VESTED IN THE ARCHITECTS. THIS DRAWING MAY NOT BE COPIED OR REPRODUCED WITHOUT WRITTEN CONSENT.

STATUS OF DRAWING
FOR PLANNING

ISSUE DATES		CLIENT	CONTR.	CG	ENG.	OTHER
REV.	DATE	PURPOSE				
0.	05.10.22	FOR PLANNING				
A.						
B.						
C.						

FIRST FLOOR EXTENSION AND GARDEN HOME OFFICE

ADDRESS: 50 LUCAN HEIGHTS, LUCAN, CO. DUBLIN.

APPLICANT: MICHAEL AND RACHEL DUNCAN

EXISTING SITE LAYOUT PLAN, SITE PLAN, FLOOR PLANS, ELEVATIONS & SECTIONS

REVISION 0

JOB: 2234
SCALE: 1:500/1:200/1:100 @ A1
DATE: 05.10.2022
DWG: **PP.02**