
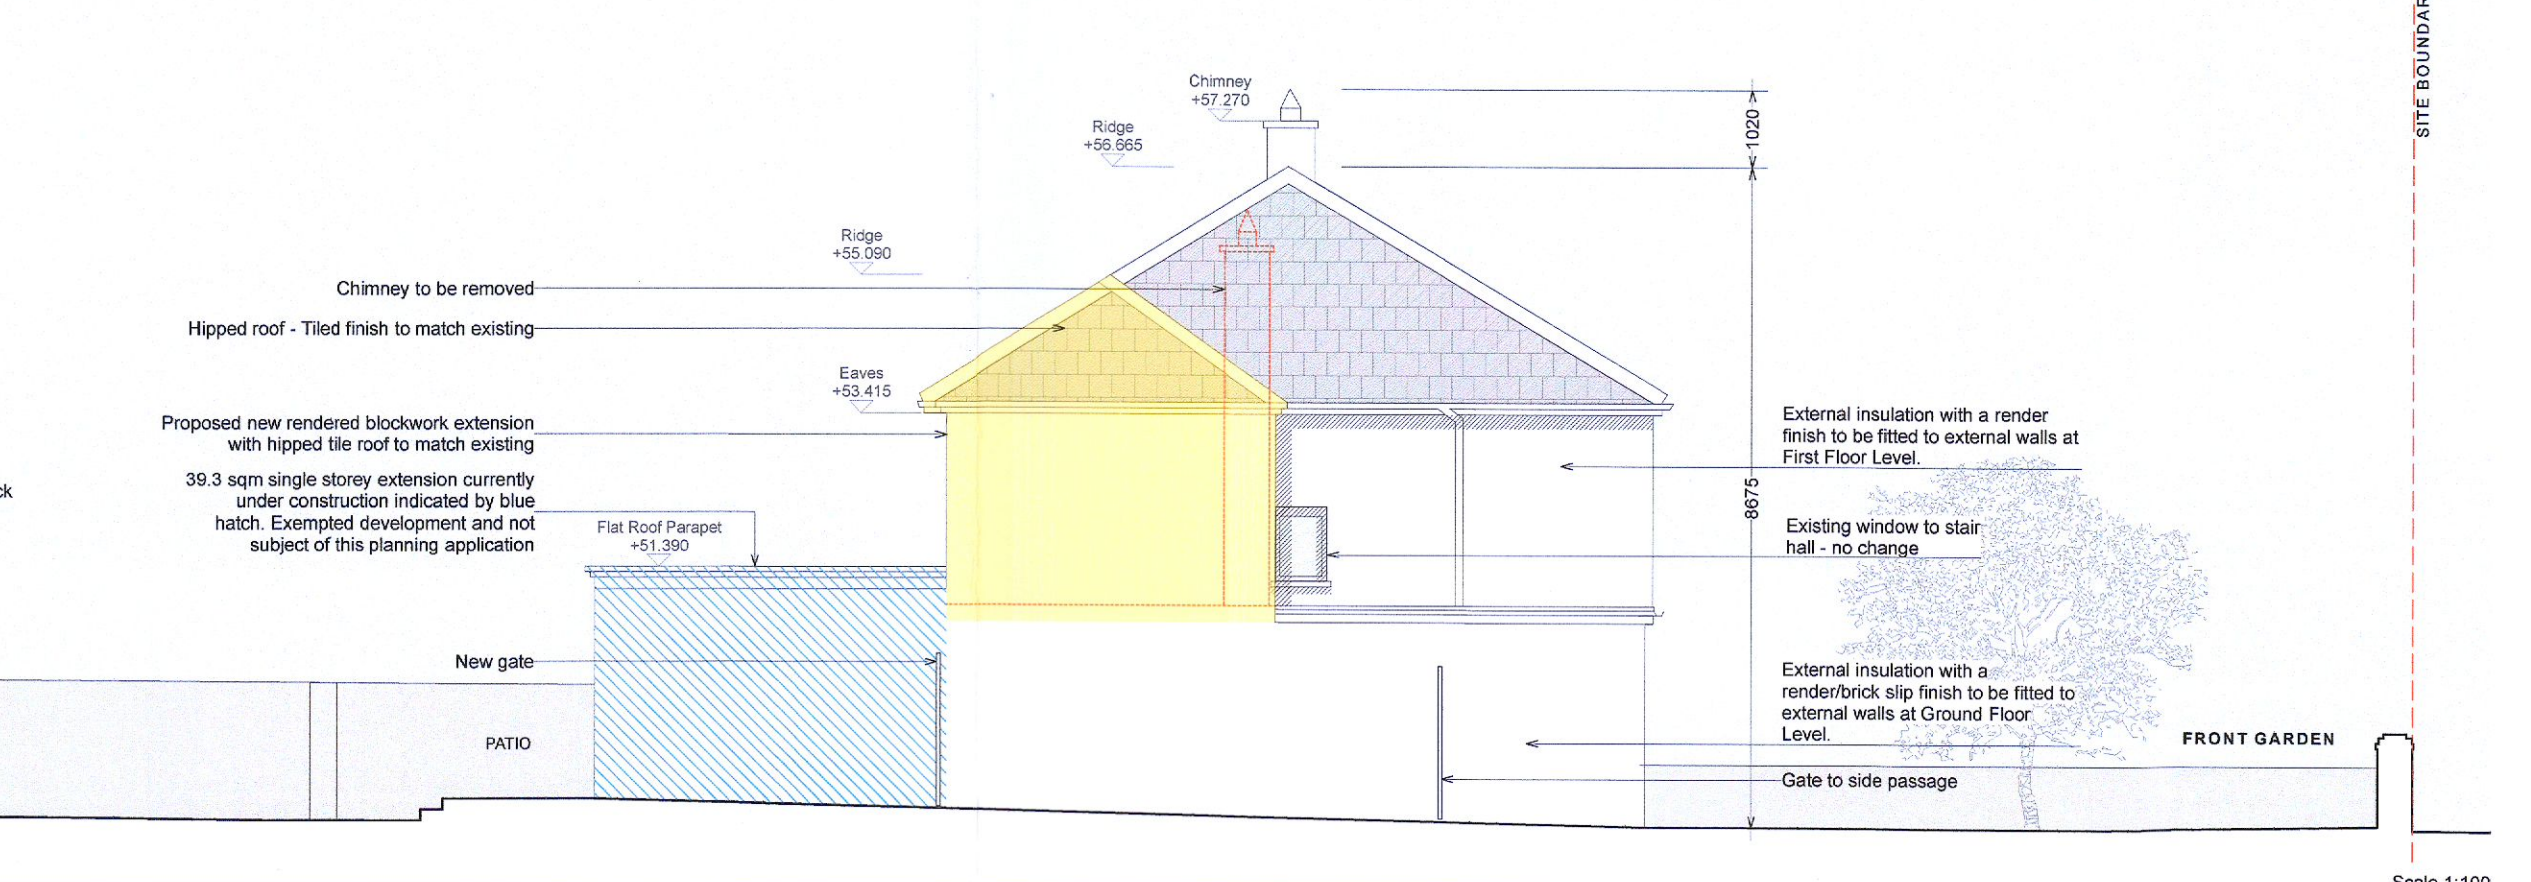
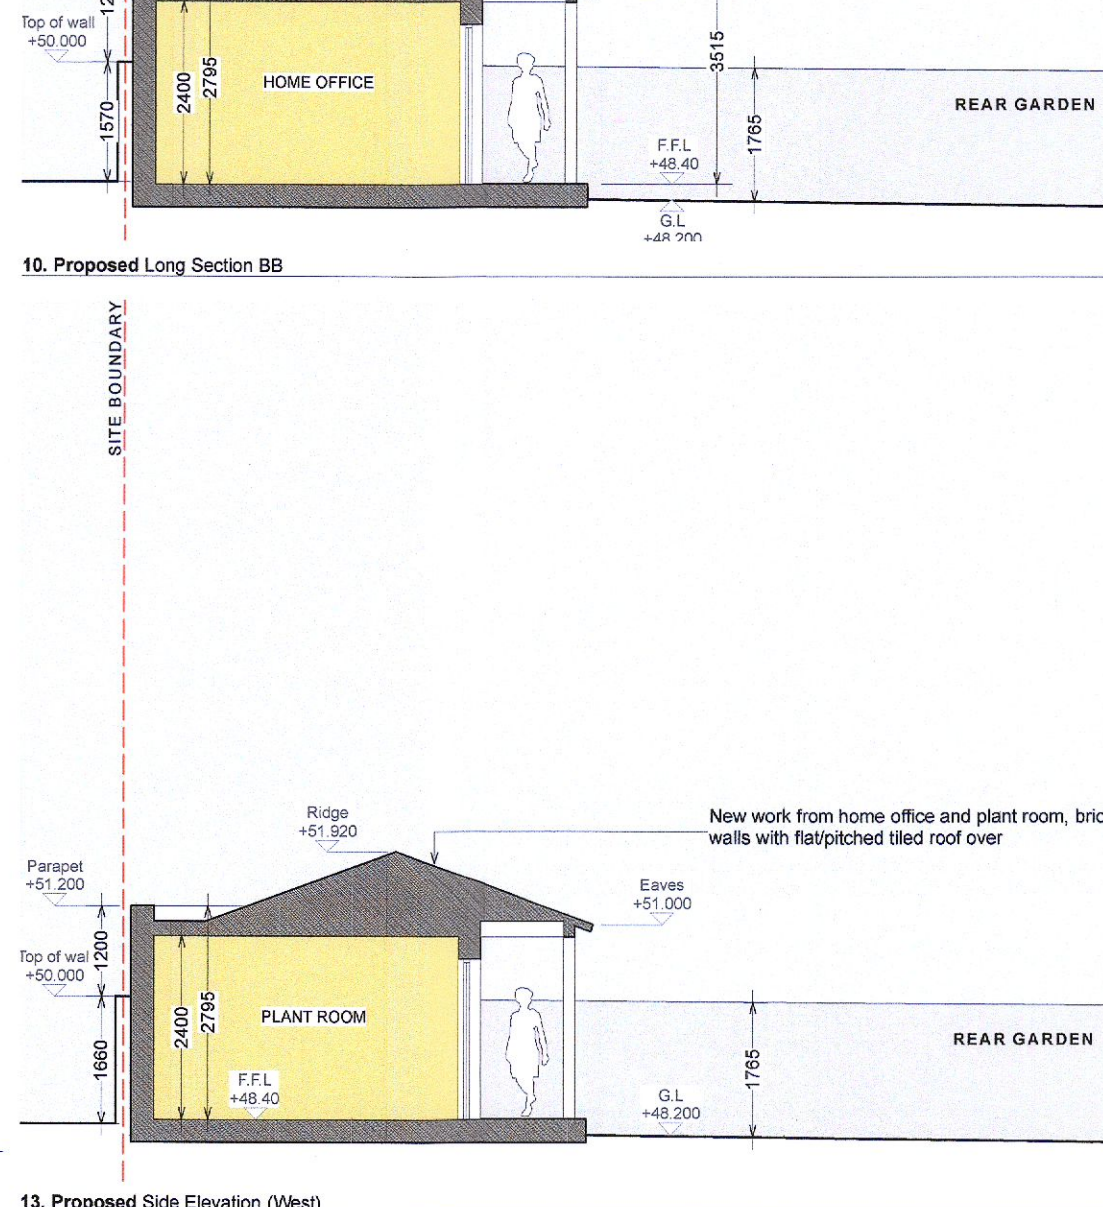
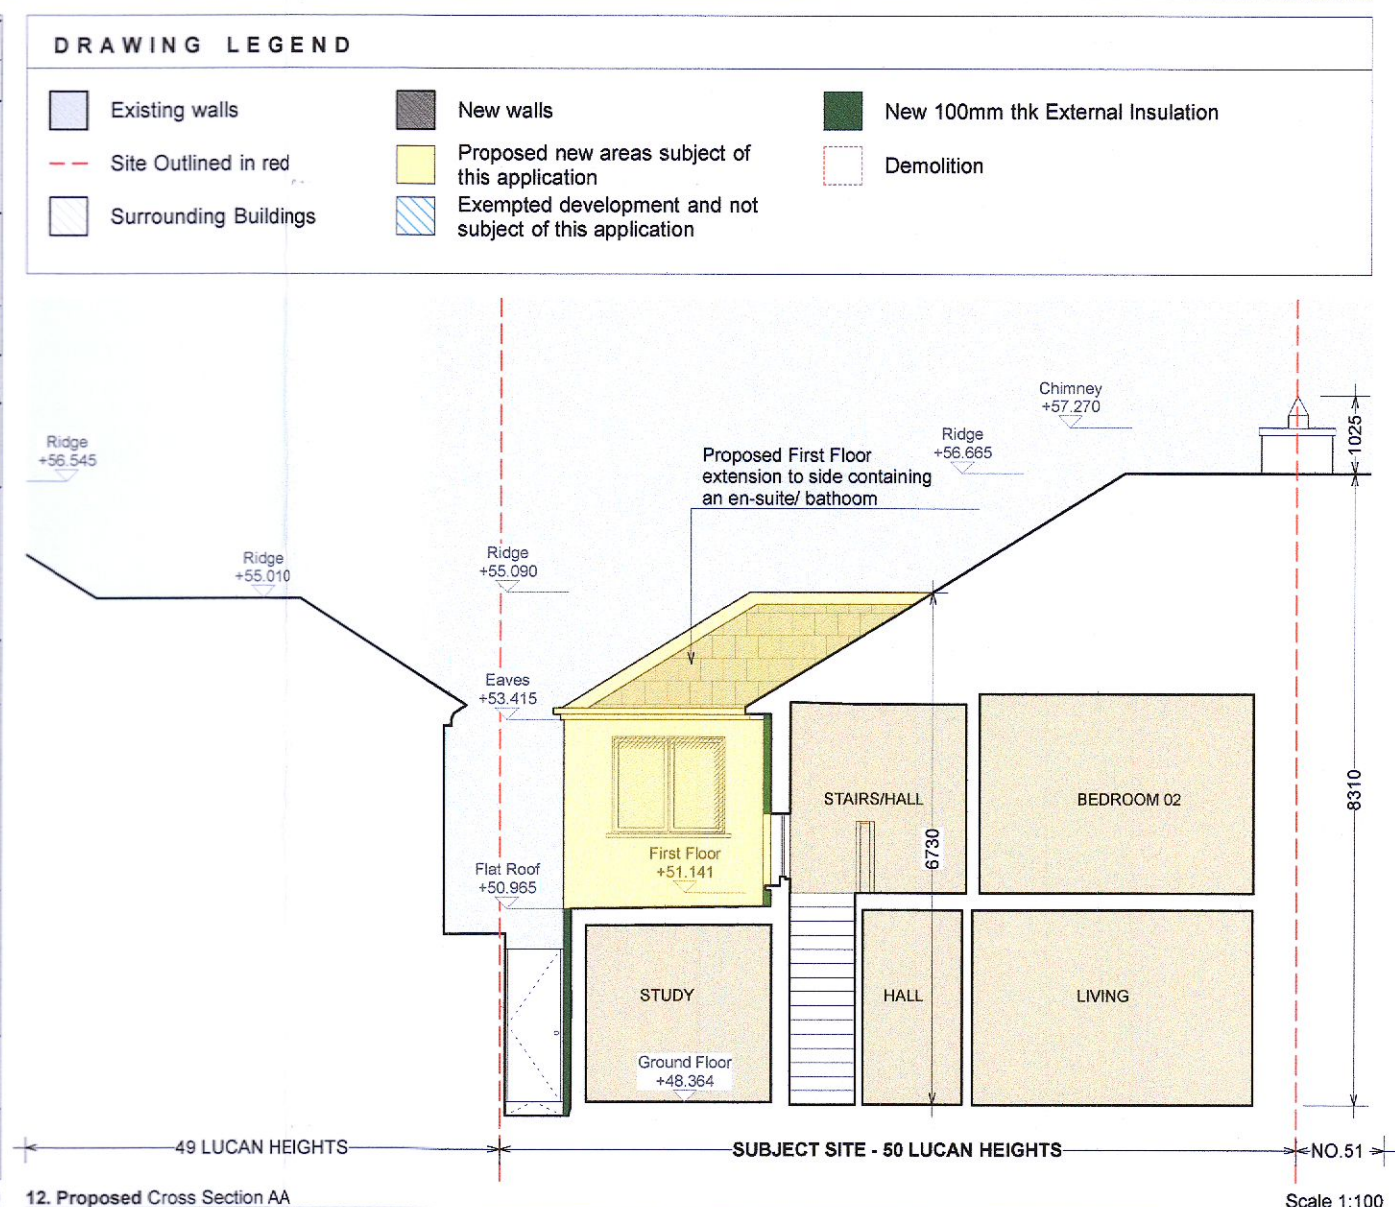
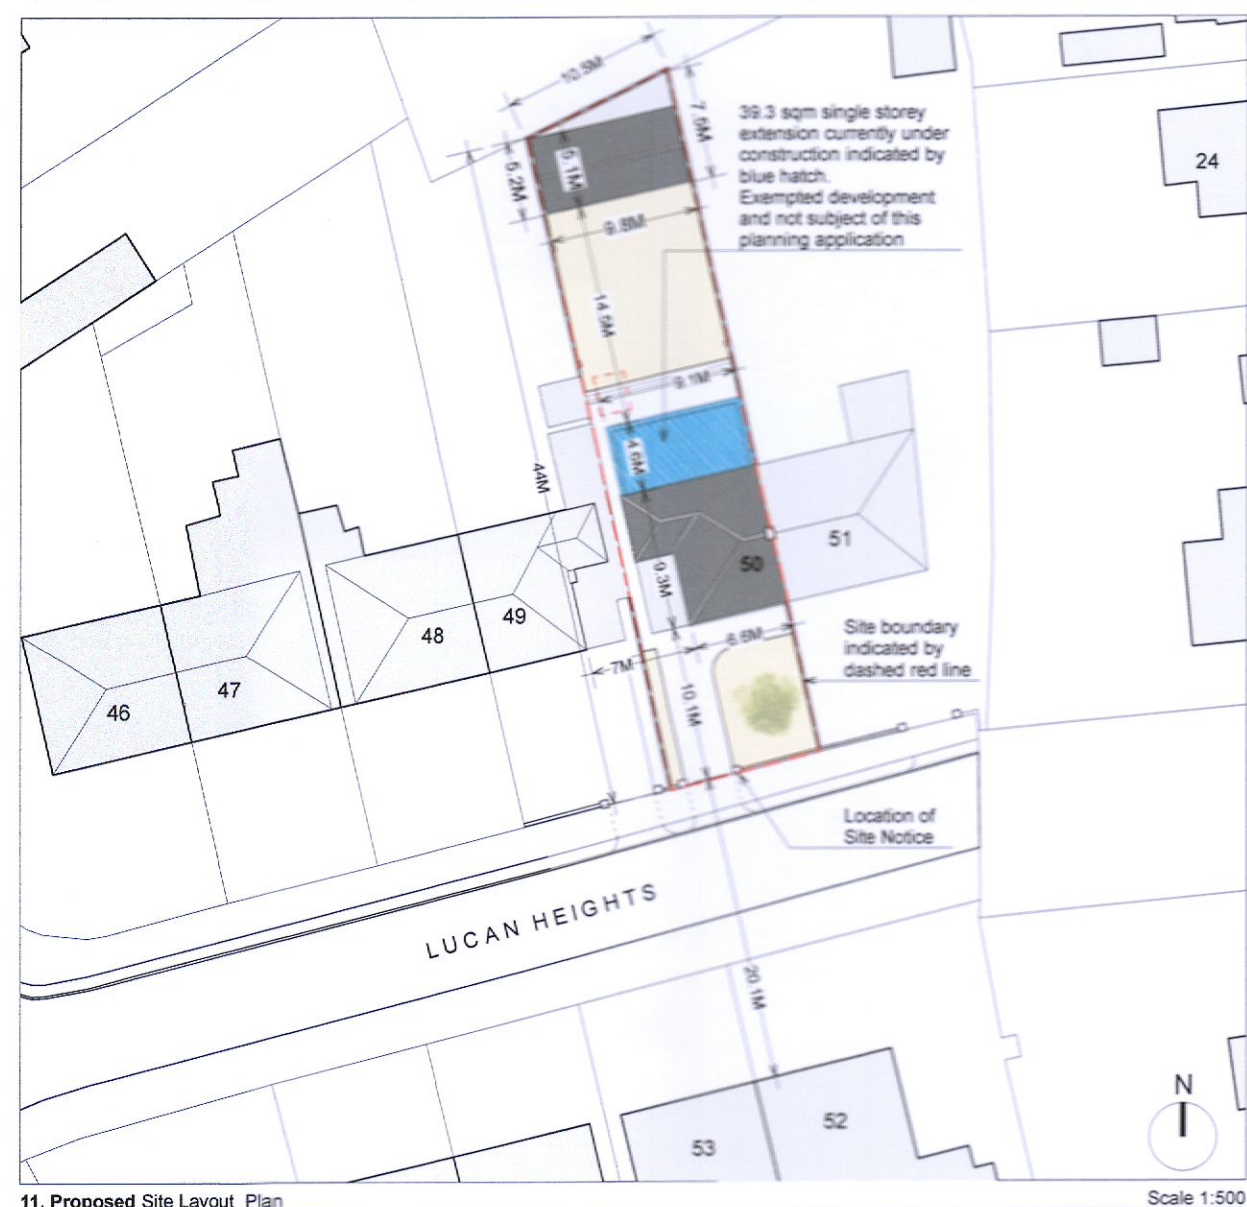
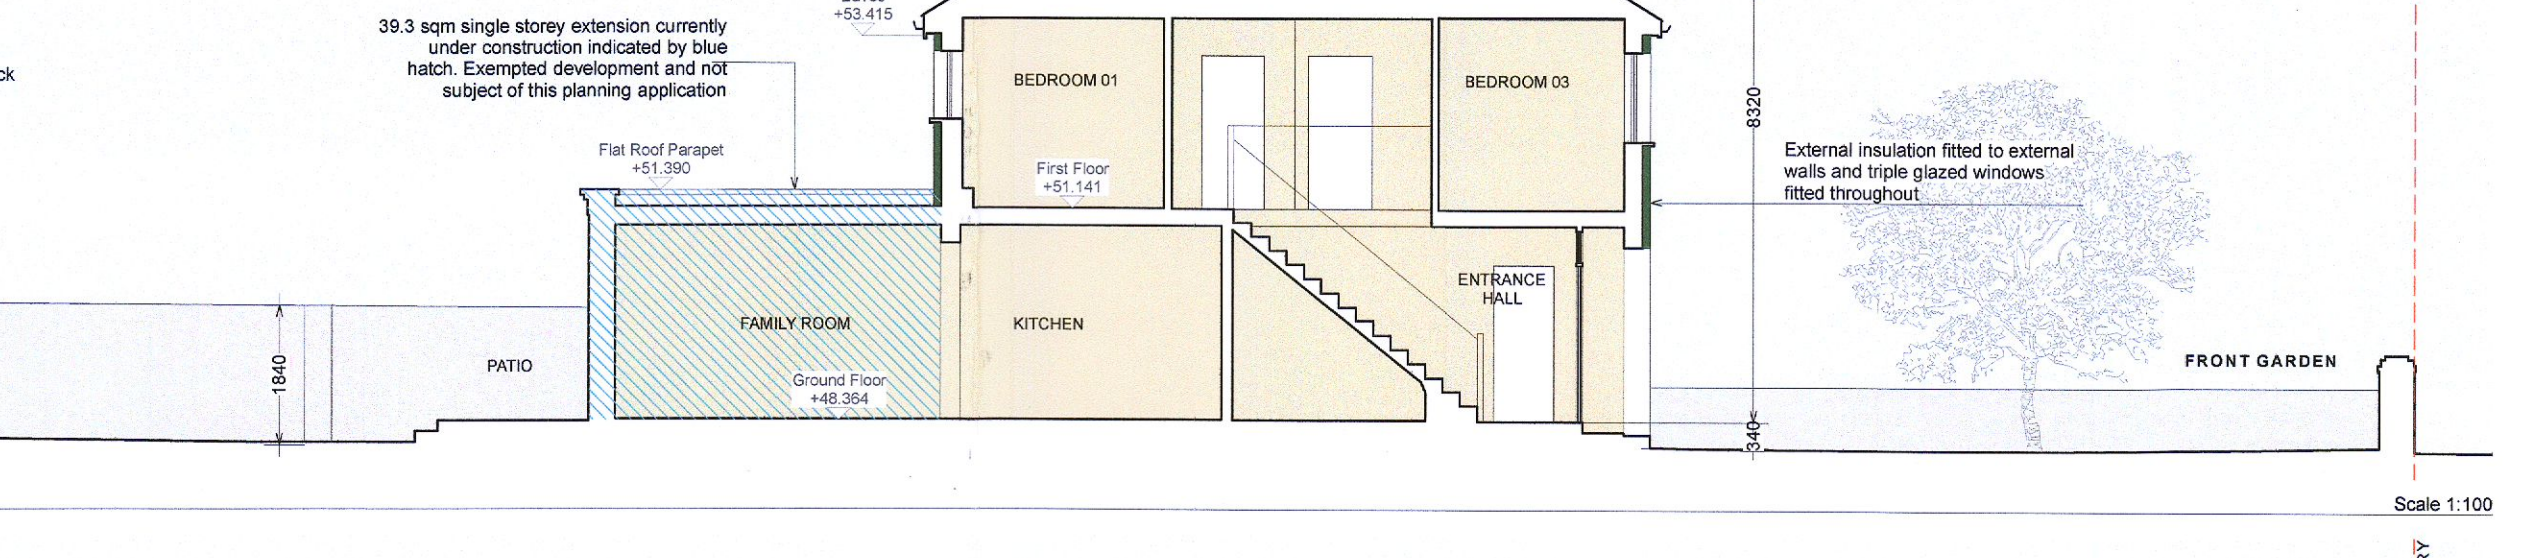
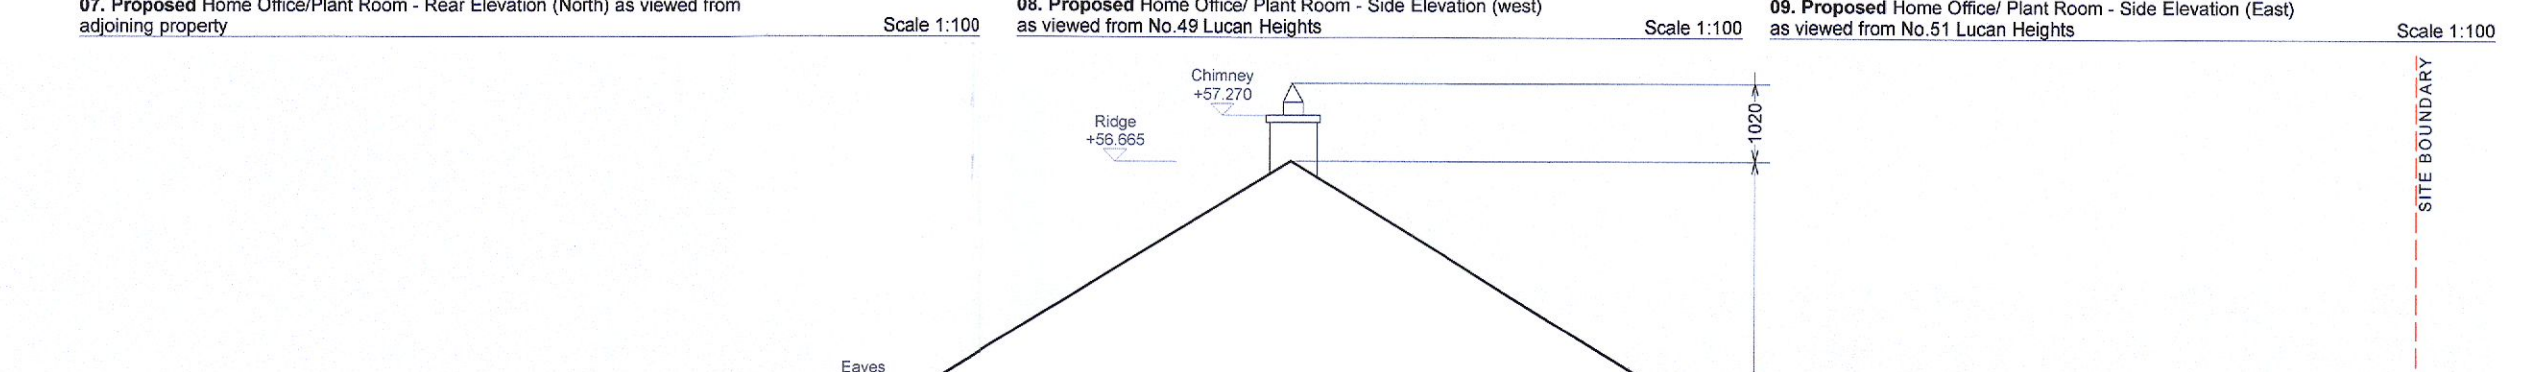
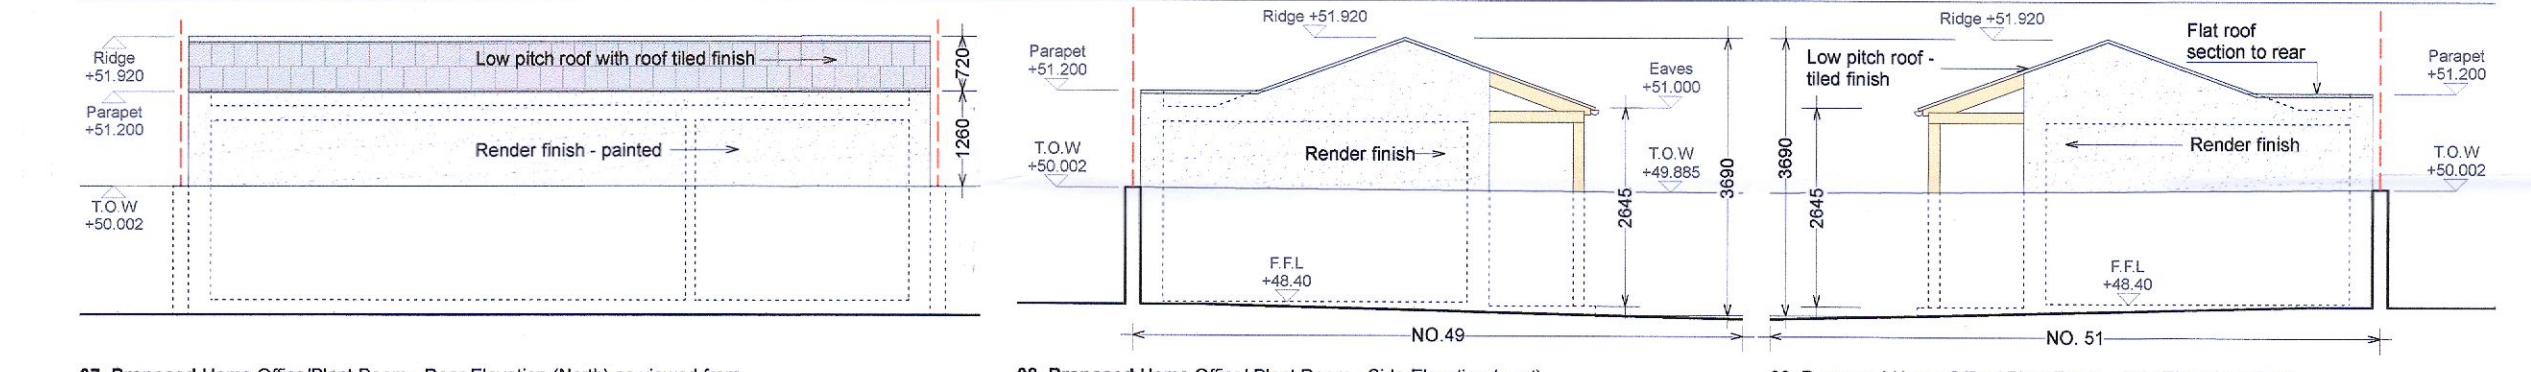
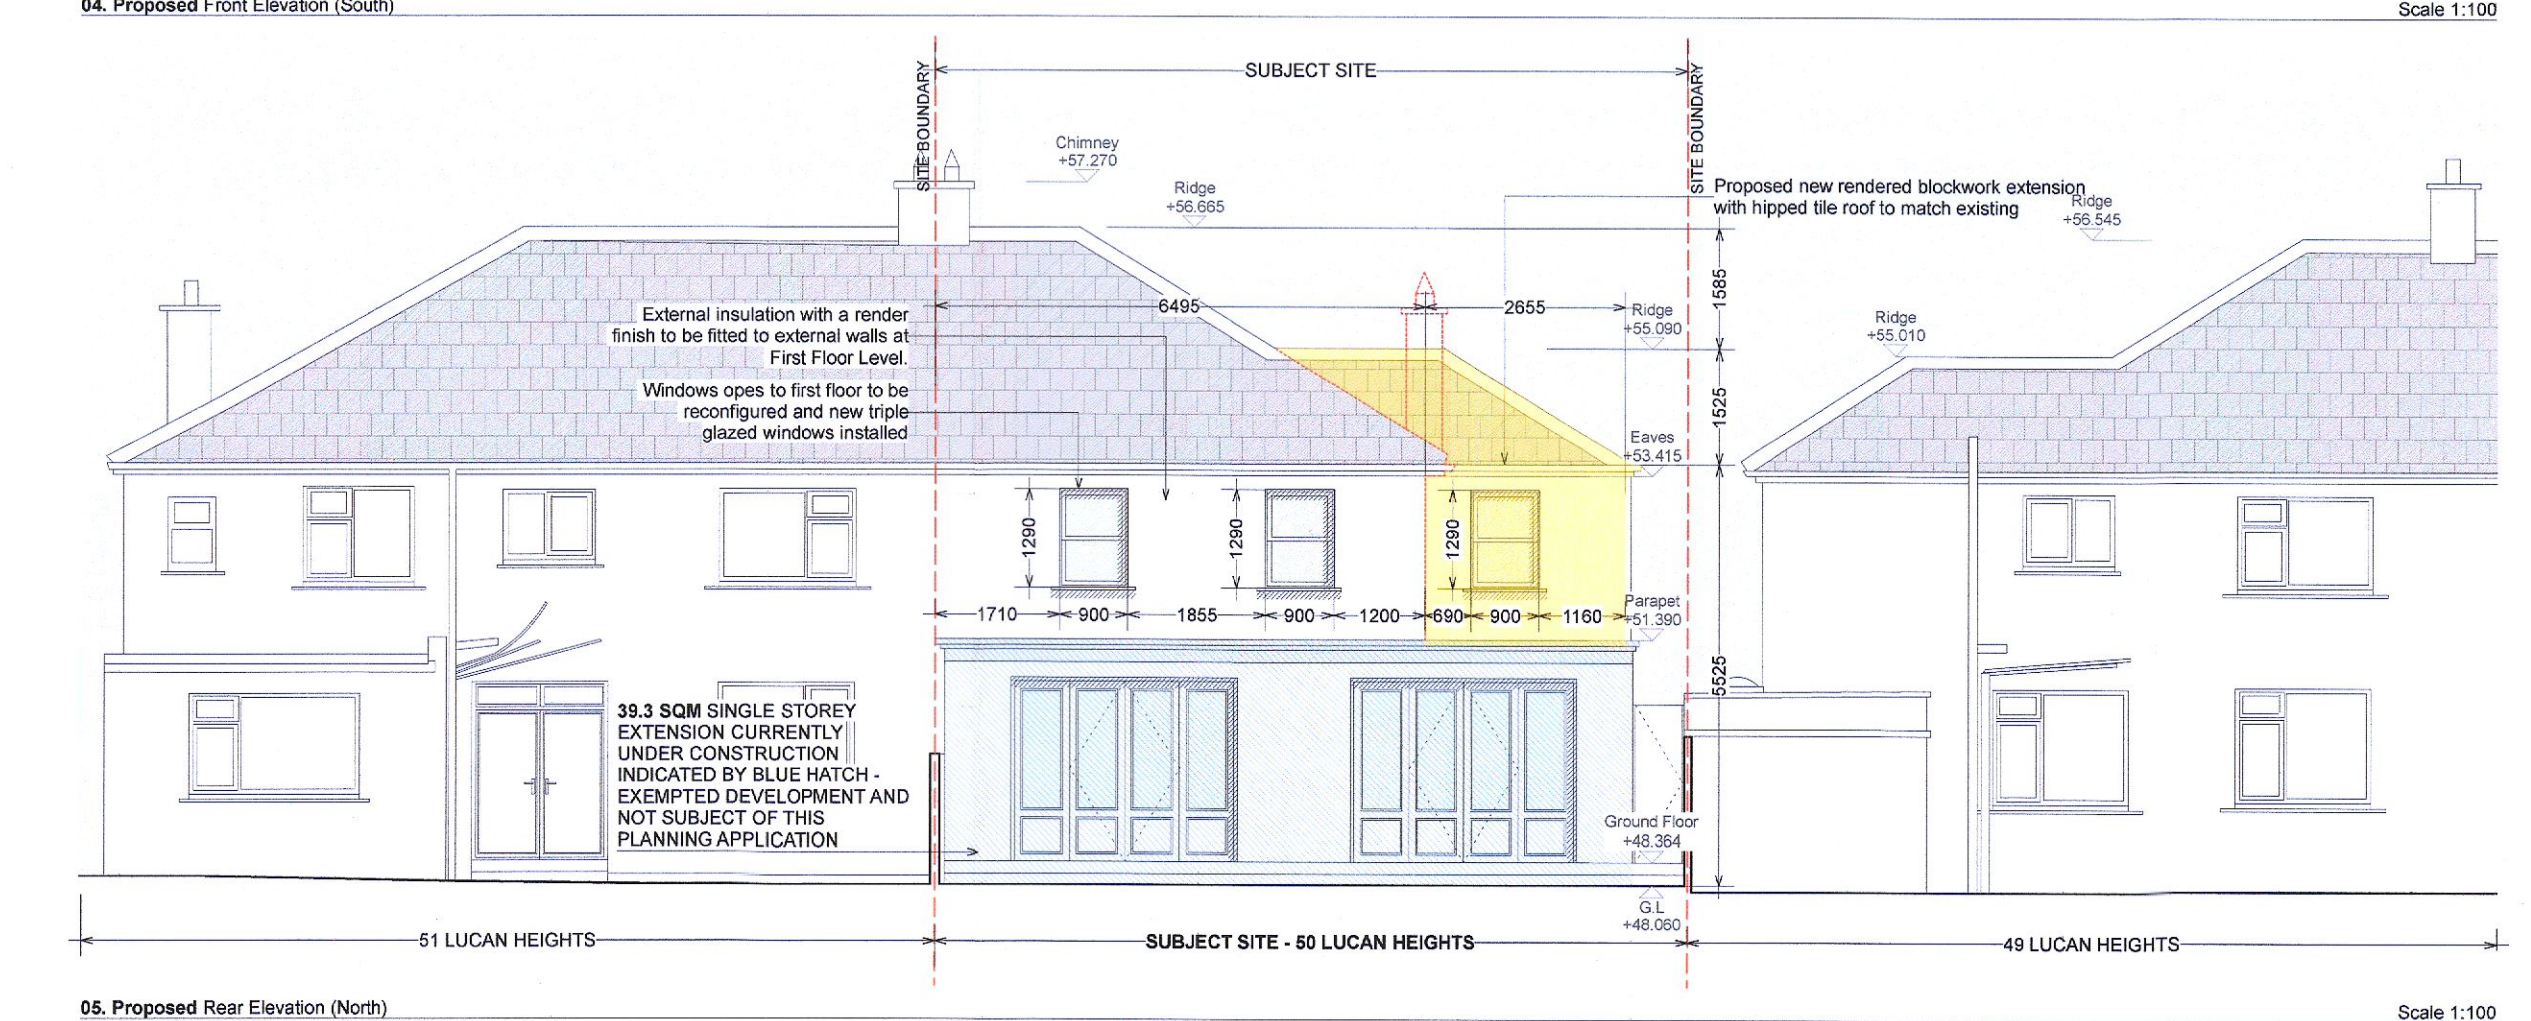
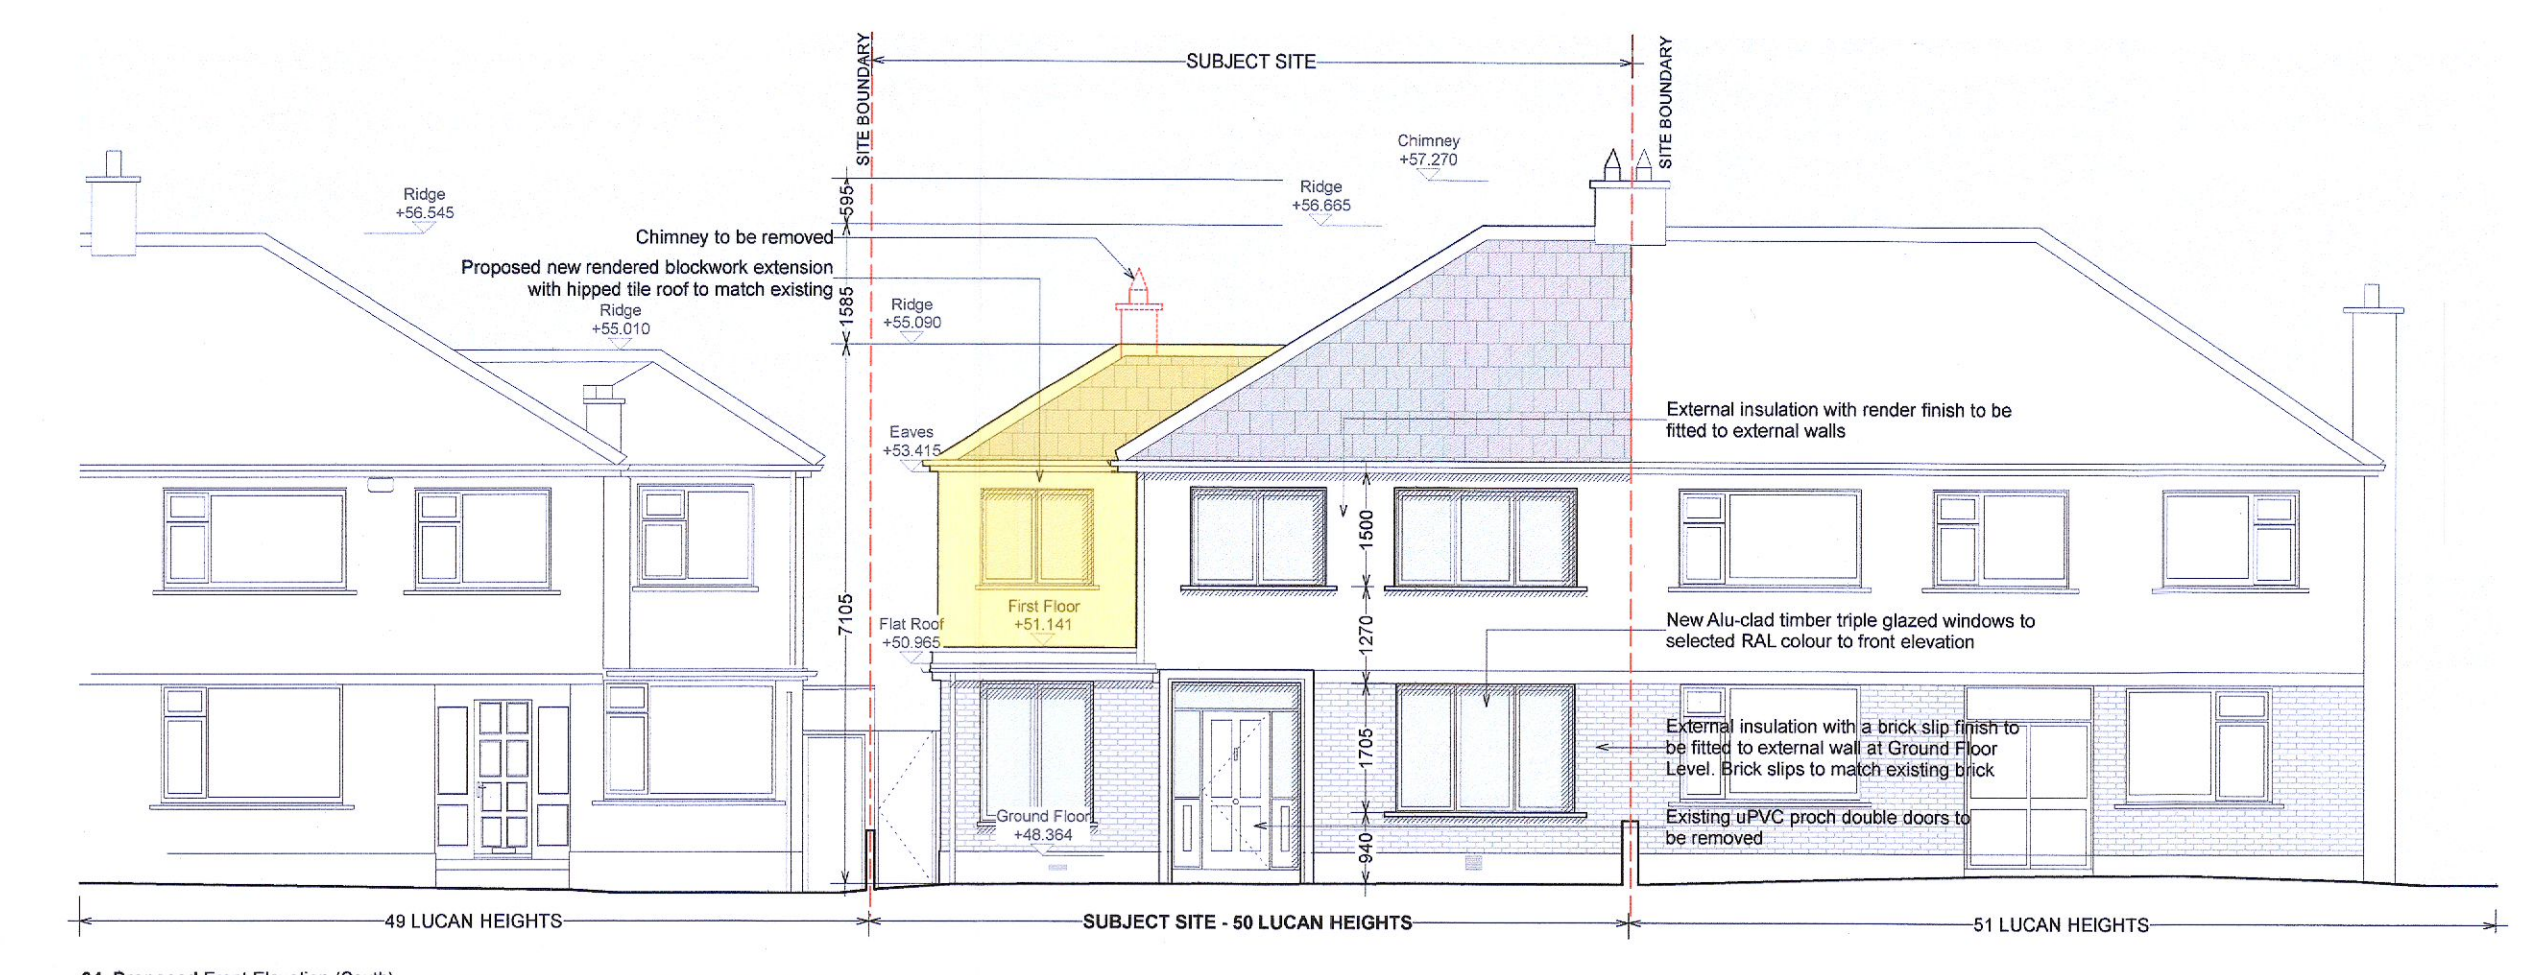
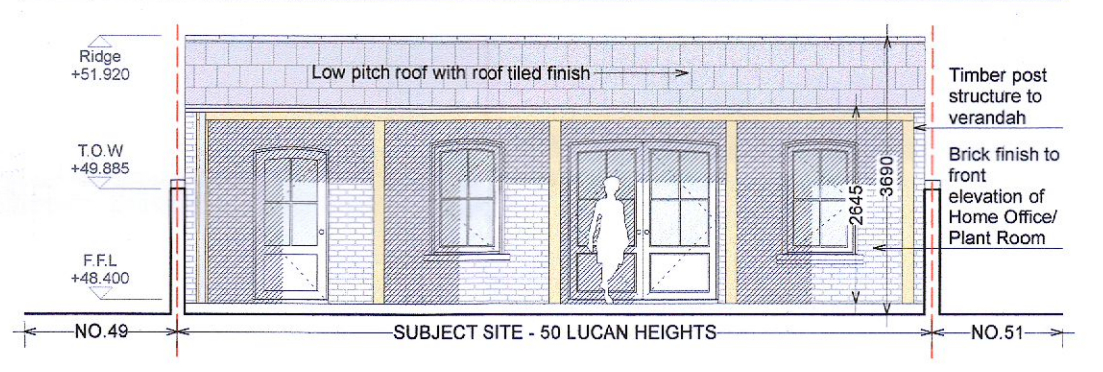
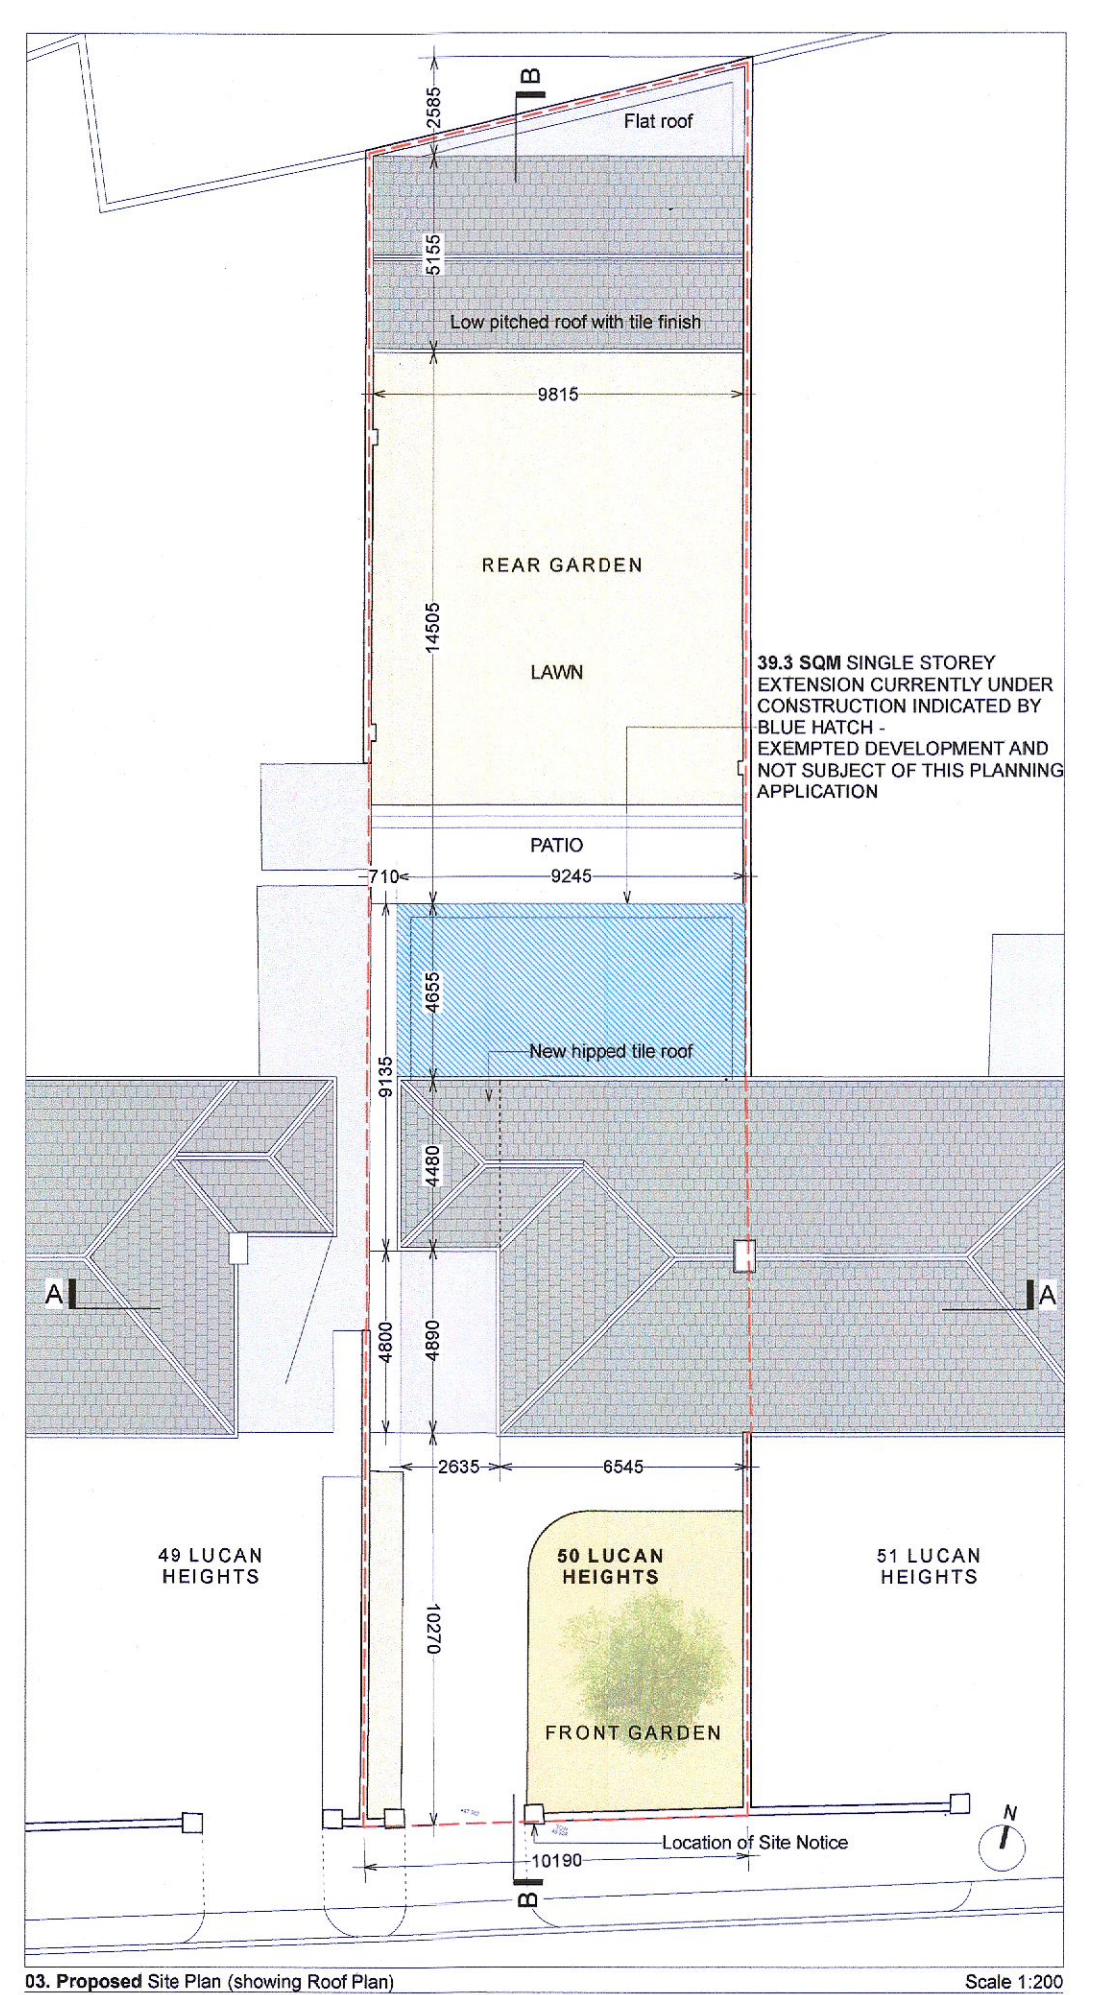
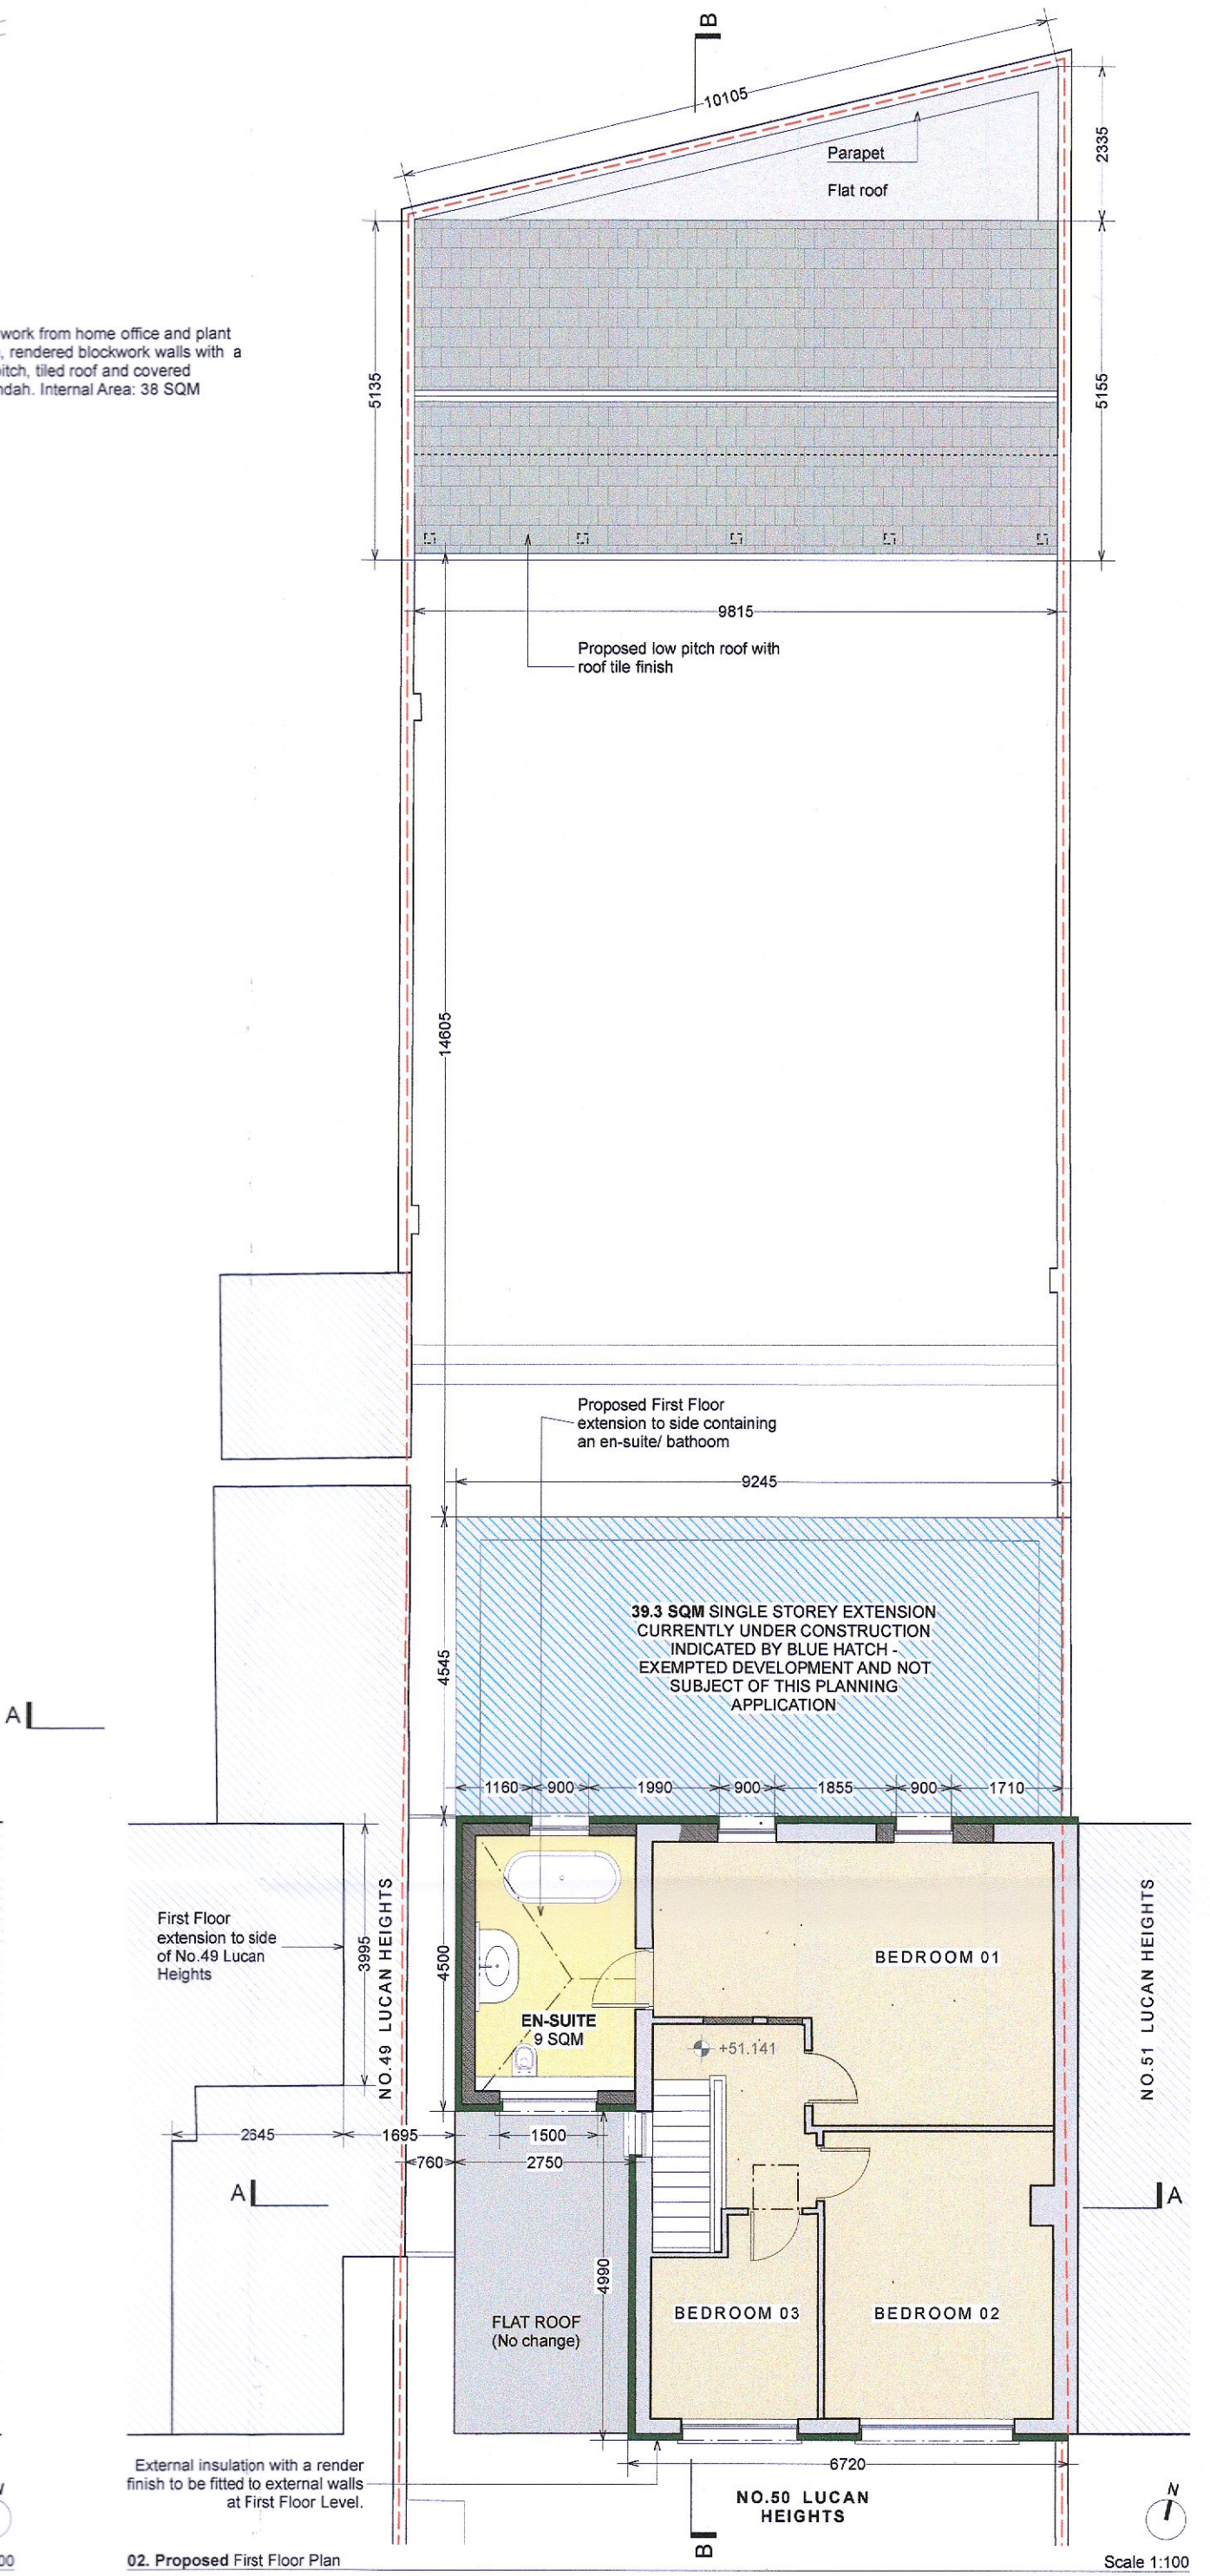


PROPOSED

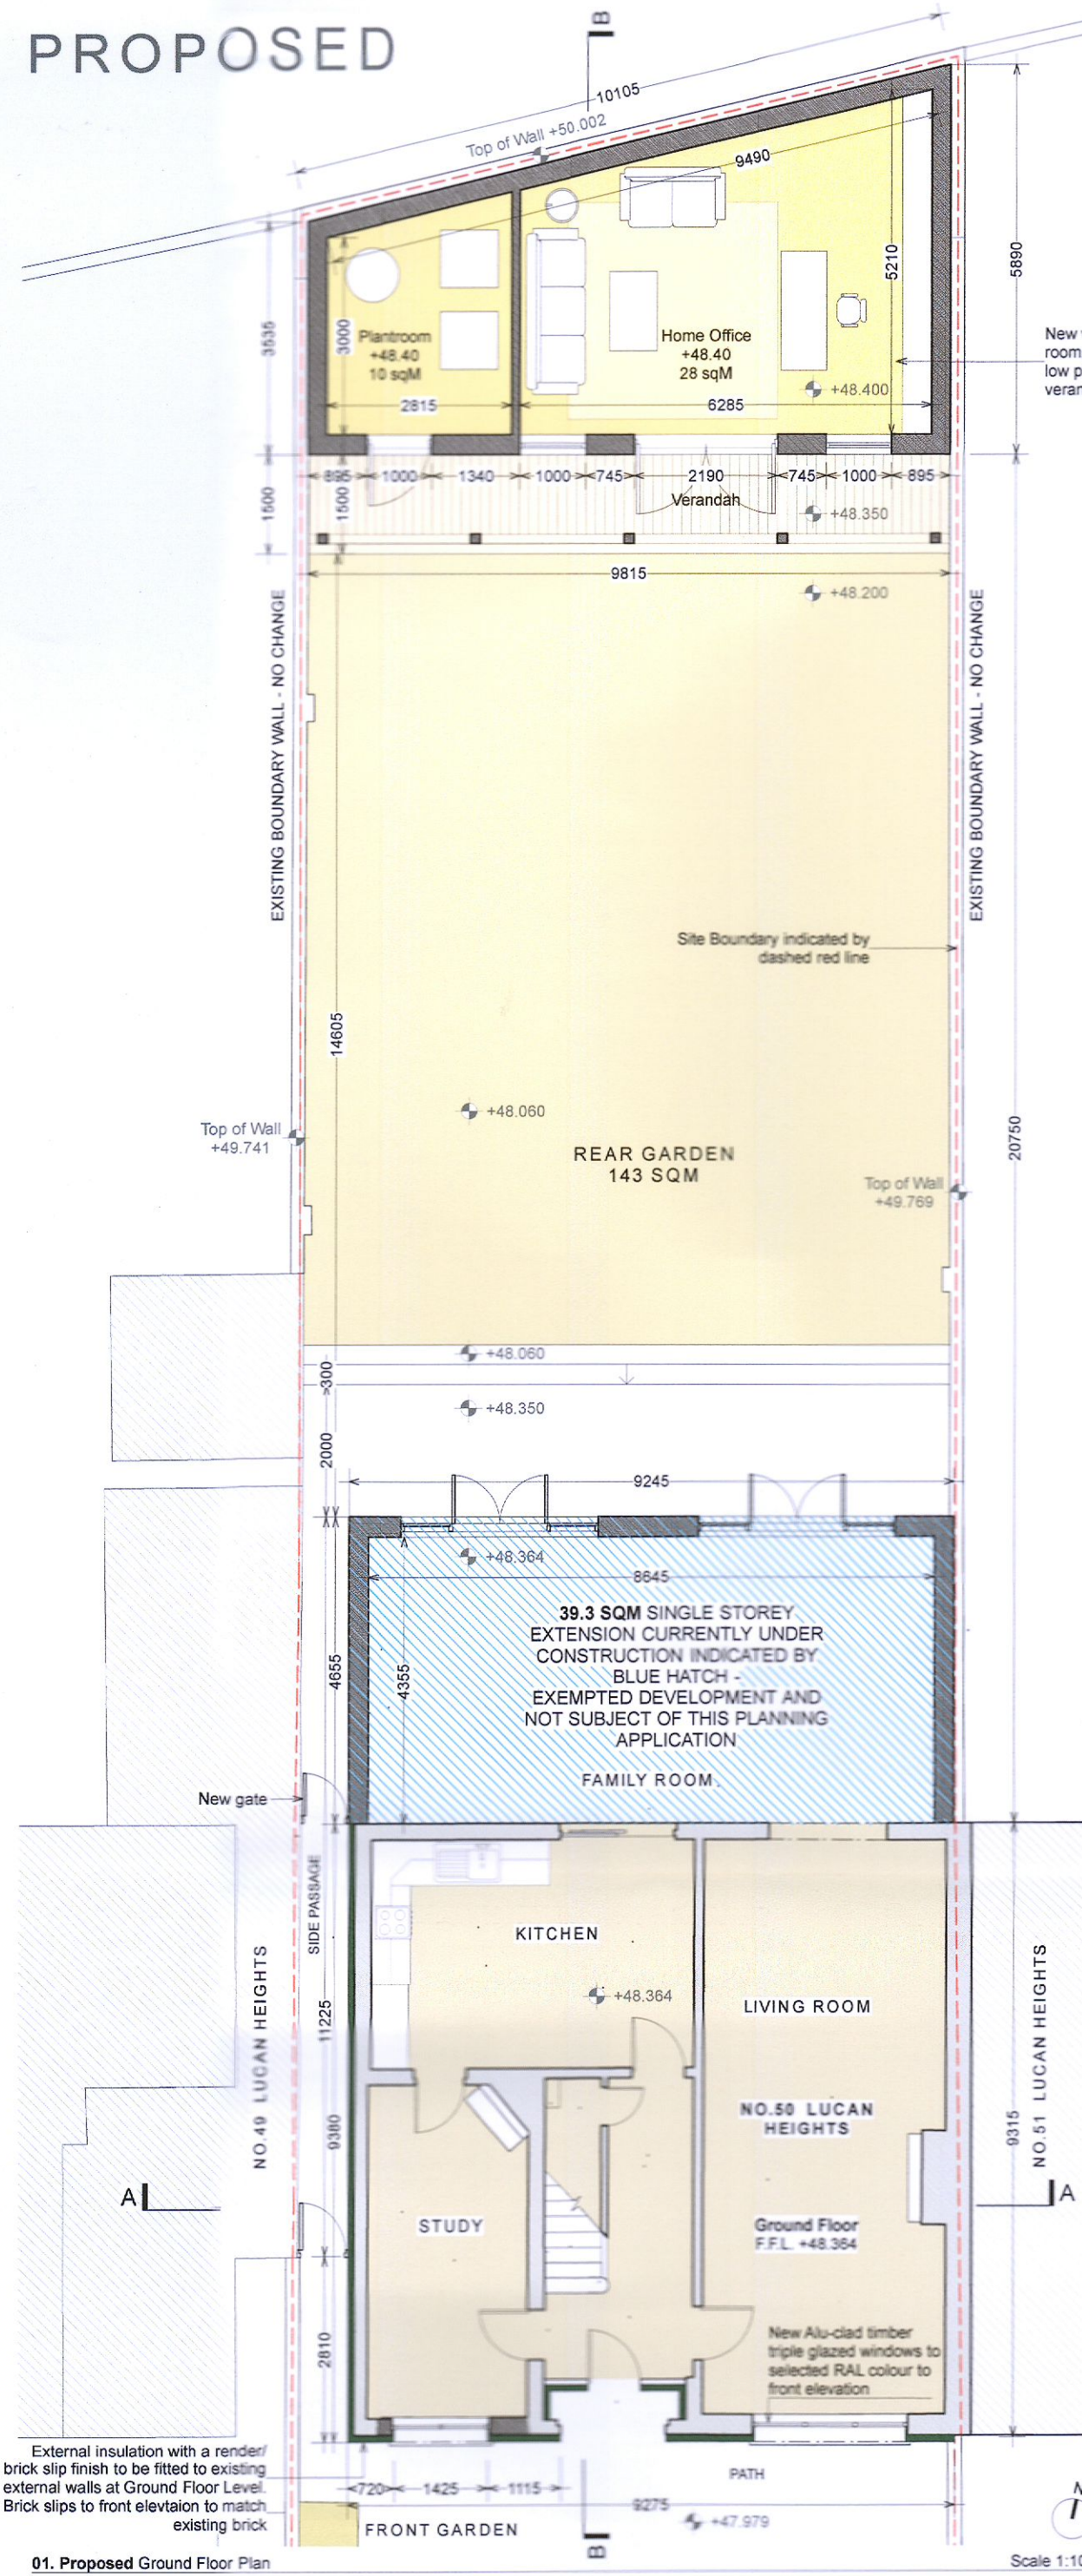

**DRAWING LEGEND**

- Existing walls
- New walls
- Surrounding Buildings
- Site Outlined in red
- Proposed new areas subject of this application
- Exempted development and not subject of this application
- New 100mm thick External Insulation
- Demolition

**STATUS OF DRAWING FOR PLANNING**

REV.	DATE	PURPOSE	CLIENT	CONTR.	QS	ENG.	OTHER
0.	05.10.22	FOR PLANNING					
A.							
B.							
C.							

**FIRST FLOOR EXTENSION AND GARDEN HOME OFFICE**  
 ADDRESS: 50 LUCAN HEIGHTS, LUCAN, CO. DUBLIN.  
 APPLICANT: MICHAEL AND RACHEL DUNCAN  
 PROPOSED SITE LAYOUT PLAN, SITE PLAN, FLOOR PLANS, ELEVATIONS & SECTIONS

JOB: 2234  
 SCALE: 1:500/1: 200/1:100 @ A1  
 DATE: 05.10.2022  
 DWG: PP.03  
 REVISION 0