



⊕ Proposed Ground Floor Plan
 Floor Area 96m sq.
 Note no change to floor plan

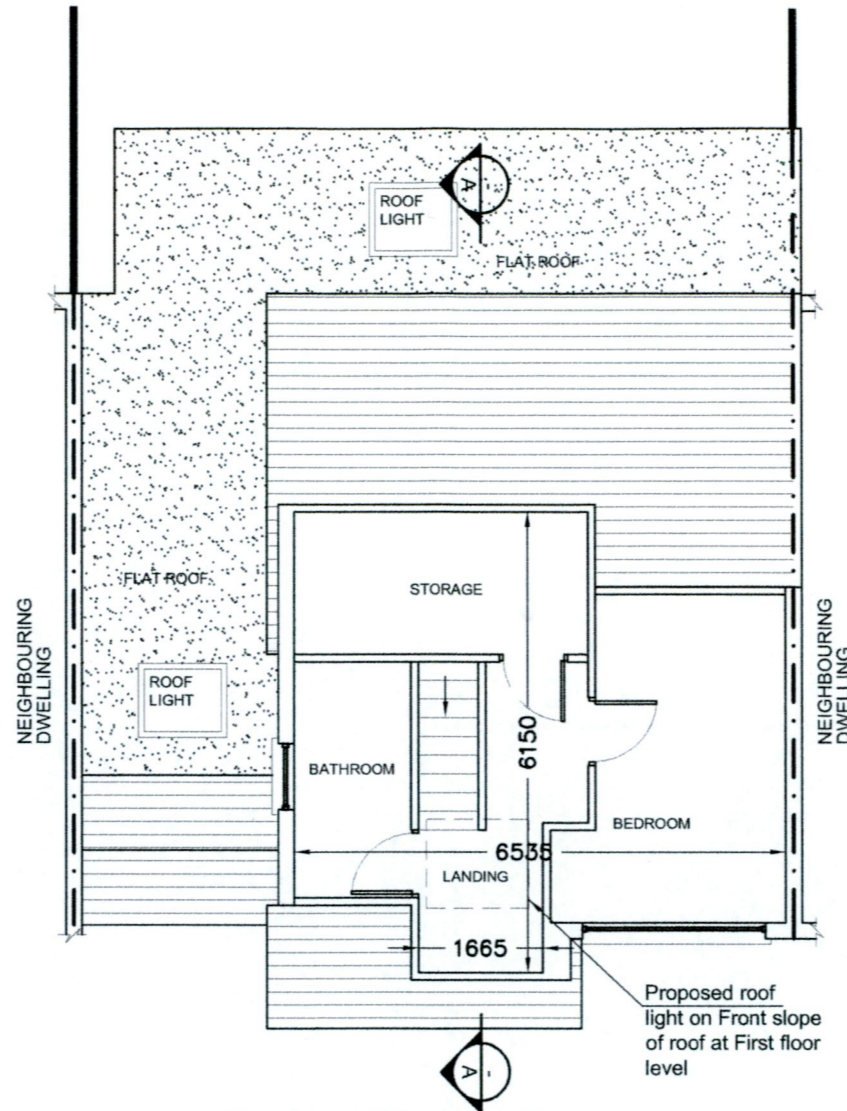

⊕ Proposed First Floor Plan
 Floor Area 31m sq.
 Roof light added over landing

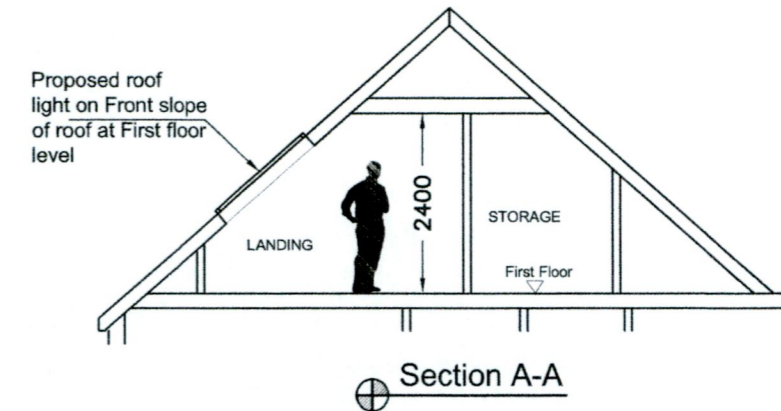

P	ISSUED FOR PLANNING	ND	Sept' 2022
REV:	REVISION TITLE:	DRN:	CHD: DATE:

AA Architecture
 4 CARRIGMORE CLOSE, AYLESBURY,
 Dublin 24 - Ph: 01 4148358

Issued for Planning

CLIENT: **Linda Leonard**
 JOB TITLE: **PROPOSED WORKS AT 58 MONASTERY DRIVE,
 CLONDALKIN, DUBLIN 22**

TITLE: **PROPOSED FLOOR PLANS &
 SECTION**

SCALE: 1:100 INITIALS: ND DATE: Sept' 2022
 JOB No: S284 DRAWING No: 002 REV: P

THIS DRAWING IS ISSUED FOR PLANNING PERMISSION ONLY, AND IS NOT A CONSTRUCTION DRAWING

NOTES:
 This drawing is to be read in conjunction with all relevant Engineers drawings.
 Do not scale use figured dimensions ONLY.
 All dimensions in millimeters unless otherwise stated.
 All dimensions to be checked on site.
 All building works to comply with current building regulations & in accordance with Homebond Standards.