



Front (South) Elevation / Context Elevation


- Ramp access with handrail
- Metal and glass finishes to match proposed fenestration
- Alterations to fenestration
- Provision of new signage

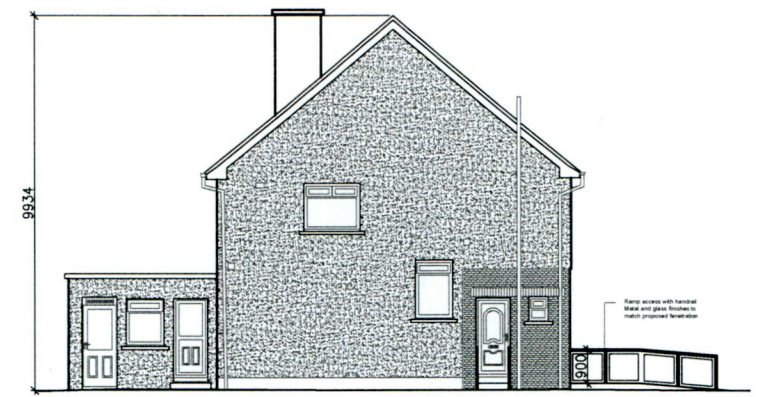


Side (West) Elevation

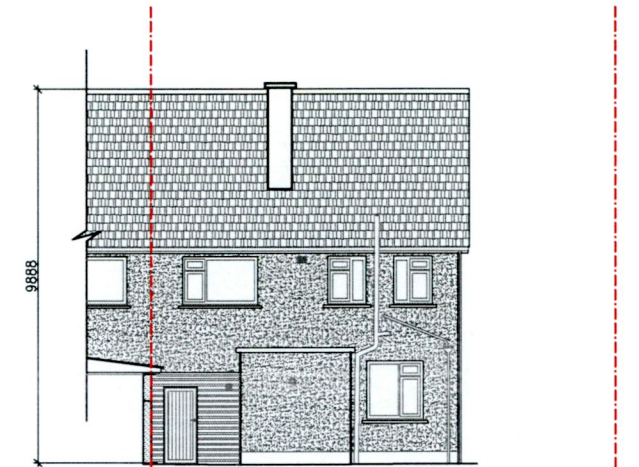


Rear (North) Elevation
(no change)

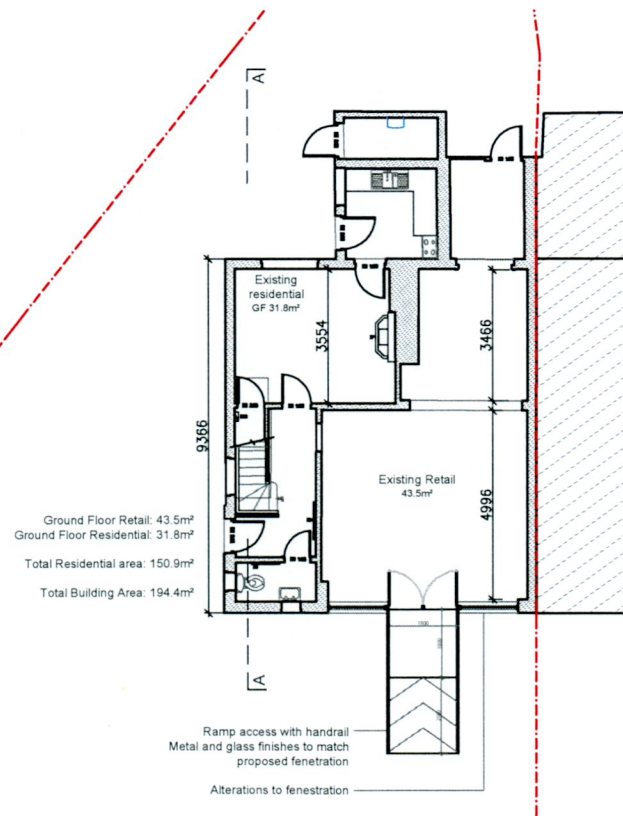


Ground Floor Plan

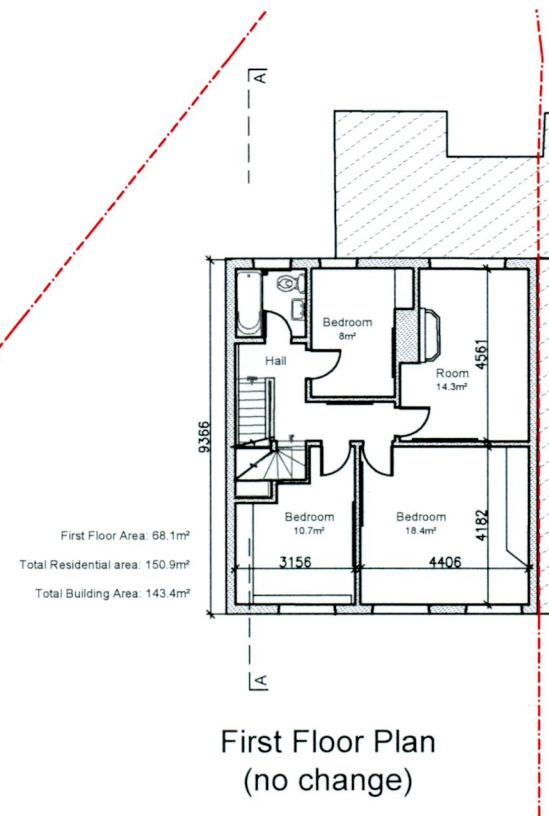

First Floor Plan
(no change)

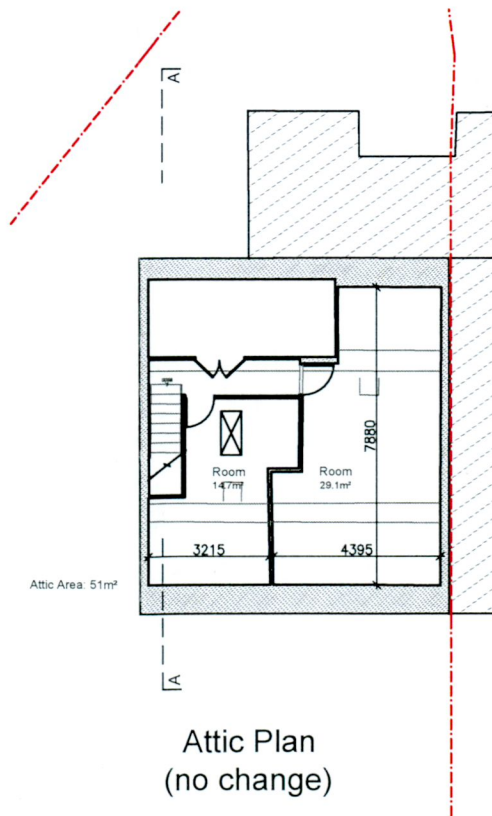

Attic Plan
(no change)

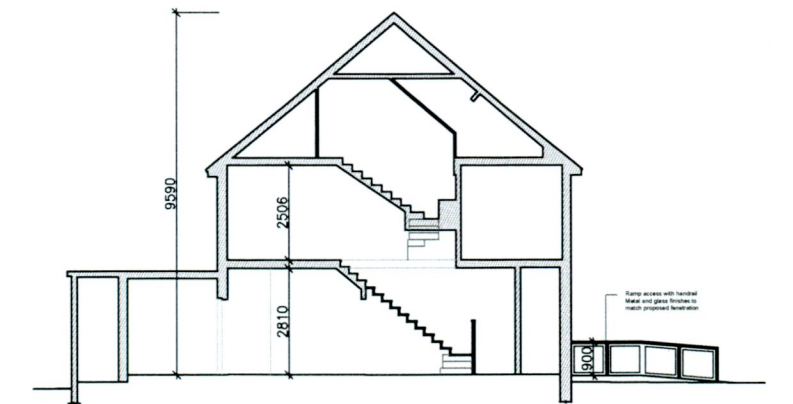

Section A-A

Proposed

Site Boundary: - - -



REV	DATE	BY	DESCRIPTION	CHKD
A				

NOTE:

- This drawing is protected by copyright. ©
- No part of it may be reproduced without the express permission of studiosquared.eu
- Architects | Designers to be informed immediately of any discrepancies before work commences.
- Scaling of drawings is not permitted
- All dimensions to be checked on site

CLIENT HEALTHCARE WHOLESALE LIMITED		
PROJECT 5 DODDER PARK DRIVE RATHFARNHAM, DUBLIN 16.		
TITLE PROPOSED PLANS, SECTIONS & ELEVATIONS		
PROJ. NO. 22035	DRG. NO. 22035-PL-2.02	REVISION -
DRAWN MF	SCALE 1:200	CHECKED BY DA
		DATE SEPT 2022

studio dsq
architects | designers

DUBLIN | +353 (0) 1 6624101 LONDON | +44 (0) 7554 624102
W www.design-squared.eu E info@design-squared.eu
STUDIO | The Warehouse, 12 Richmond Row, Dublin D08 F820