




Ground Floor...SCALE:1-100

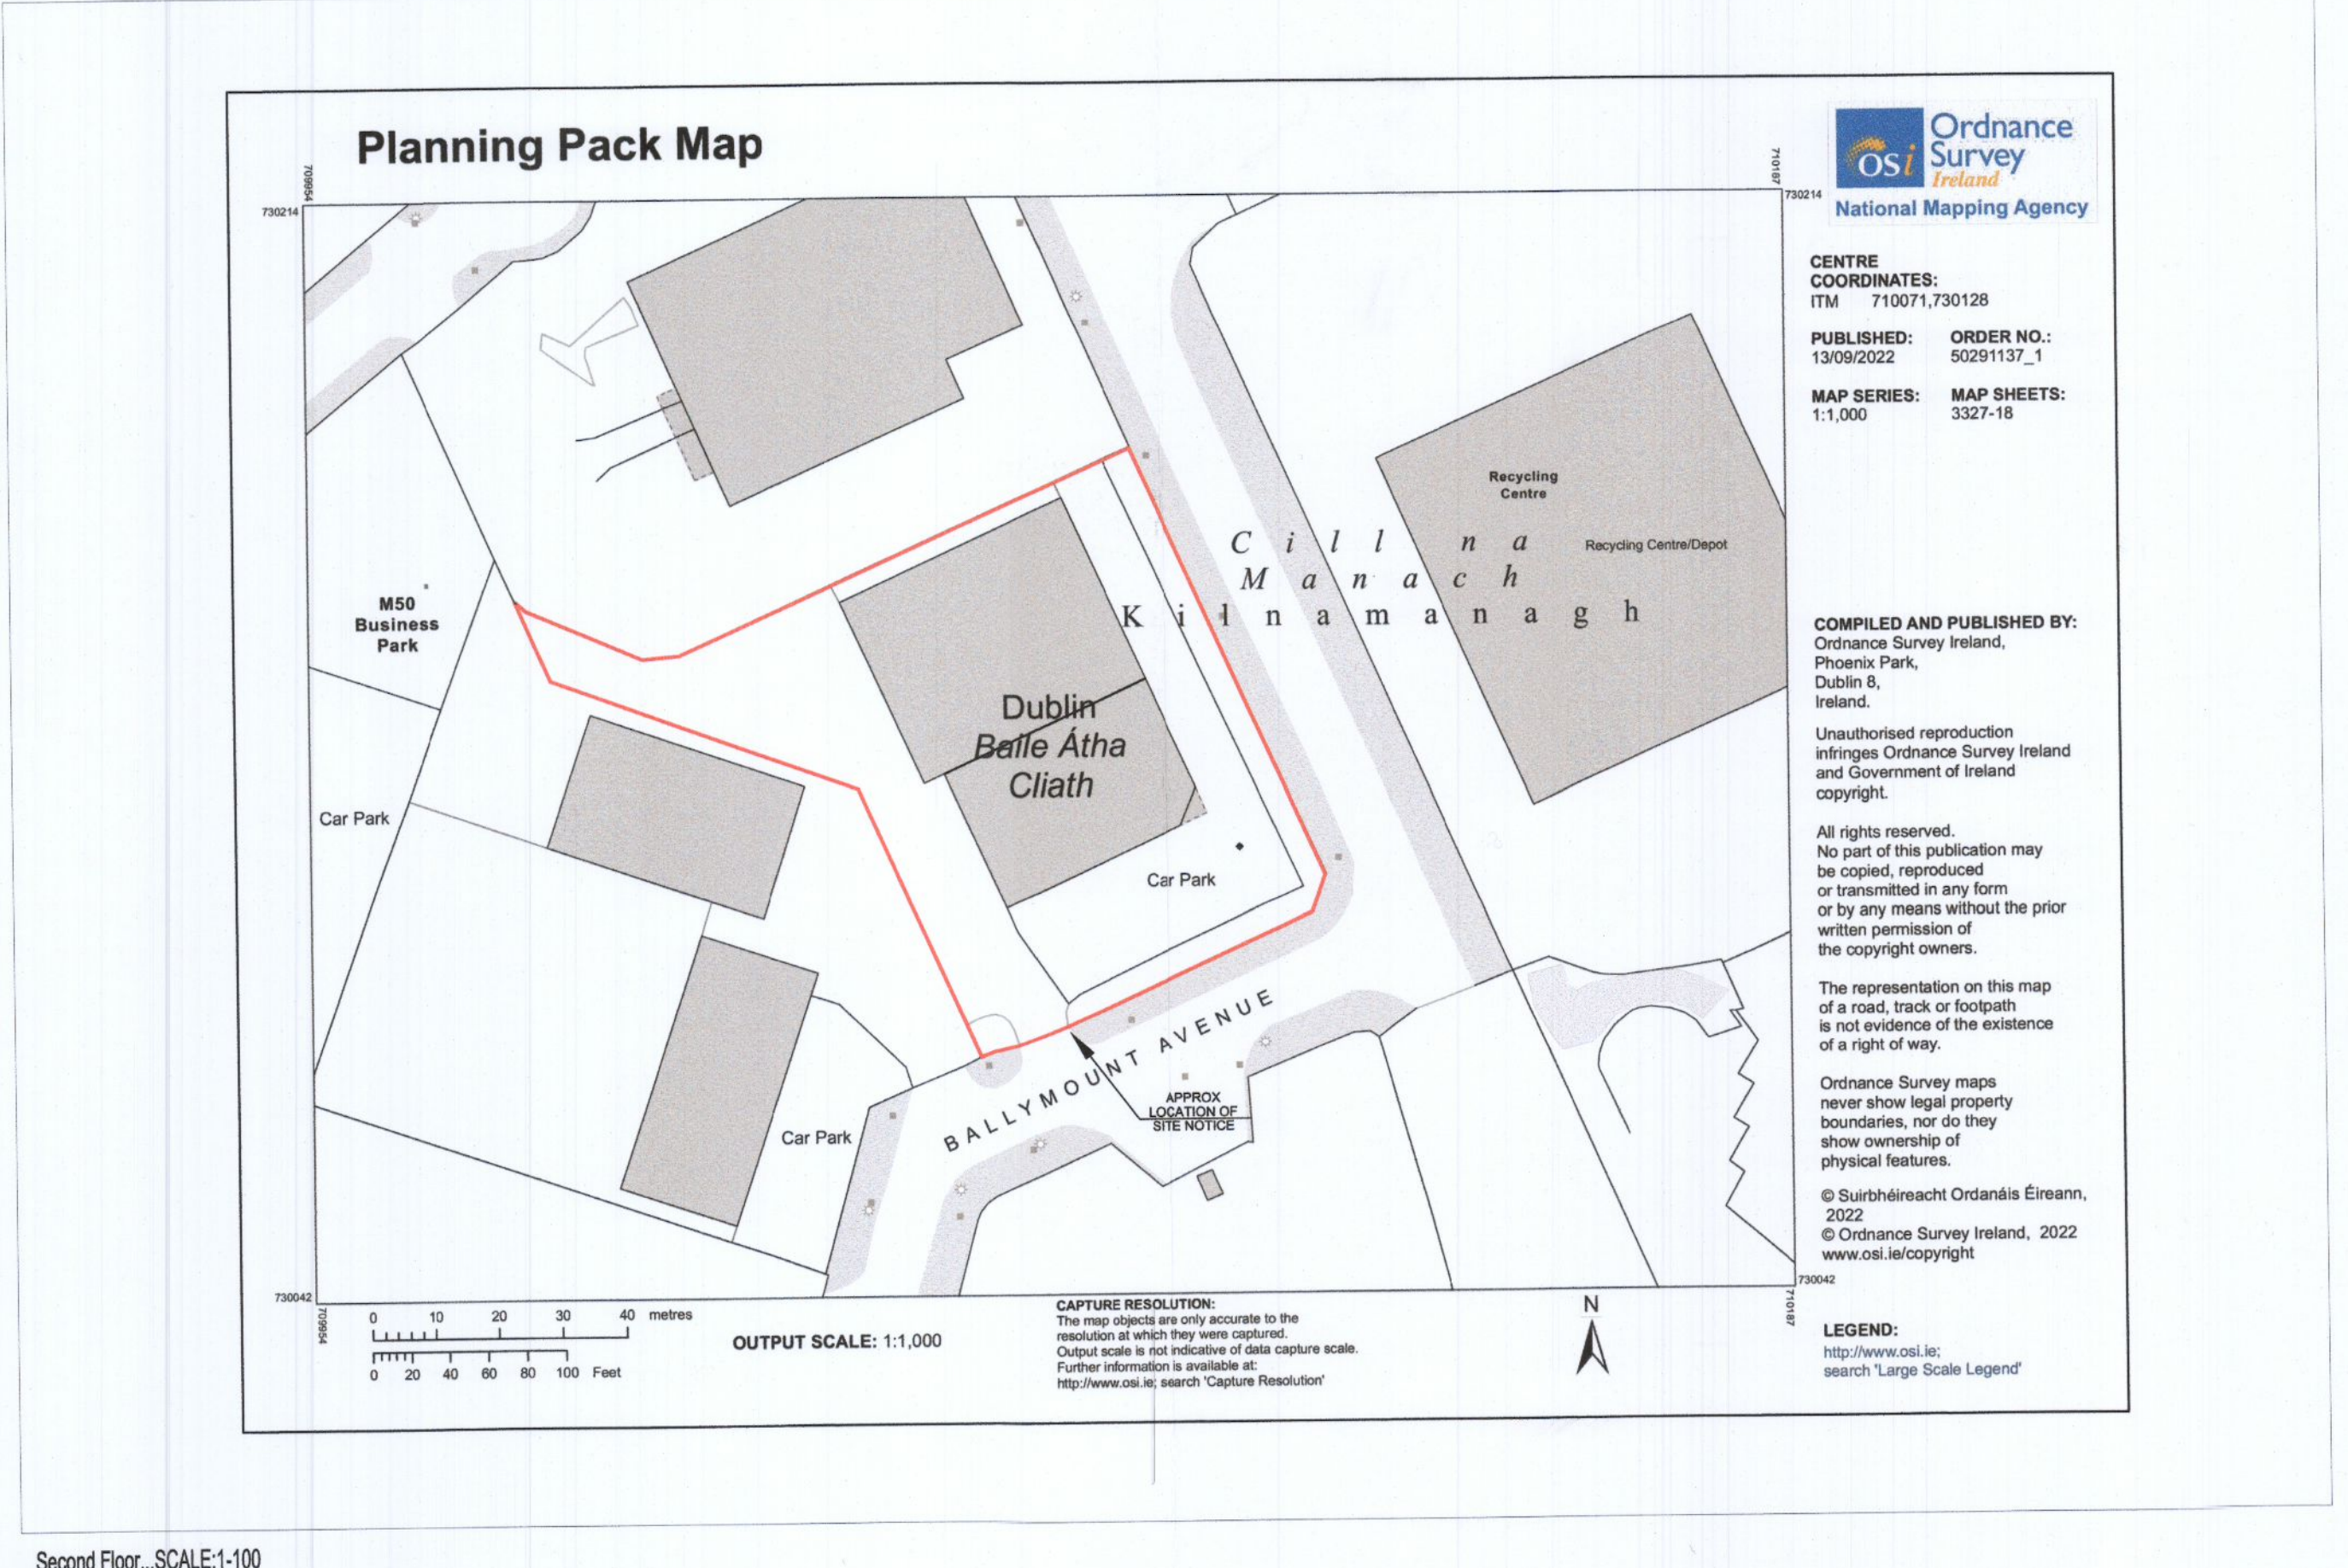


Second Floor...SCALE:1-100

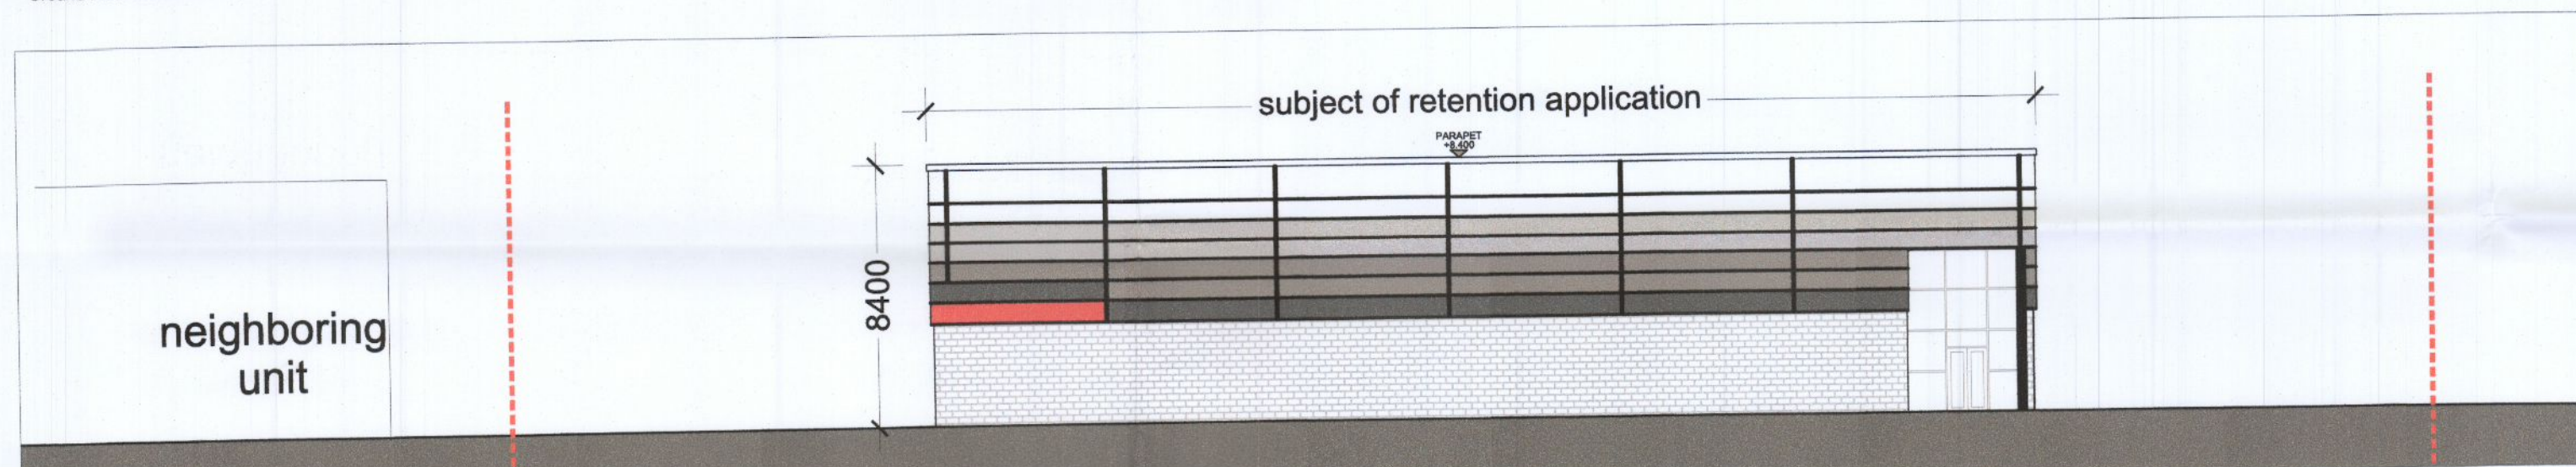


contextual elevation...SCALE:1-200

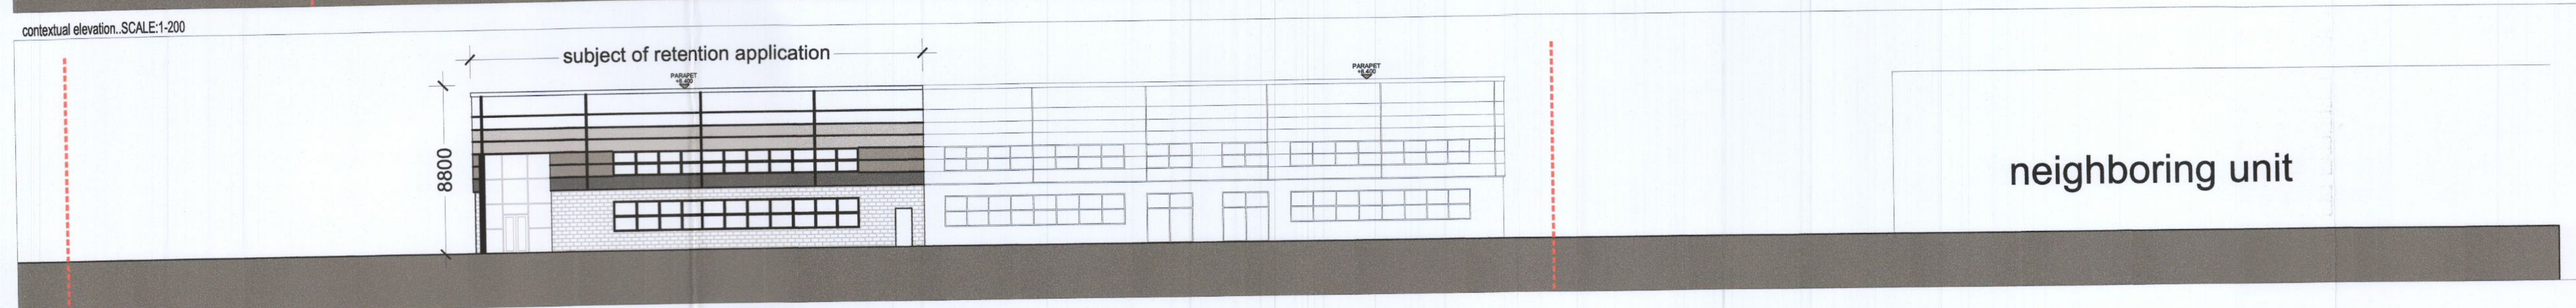

contextual elevation...SCALE:1-200

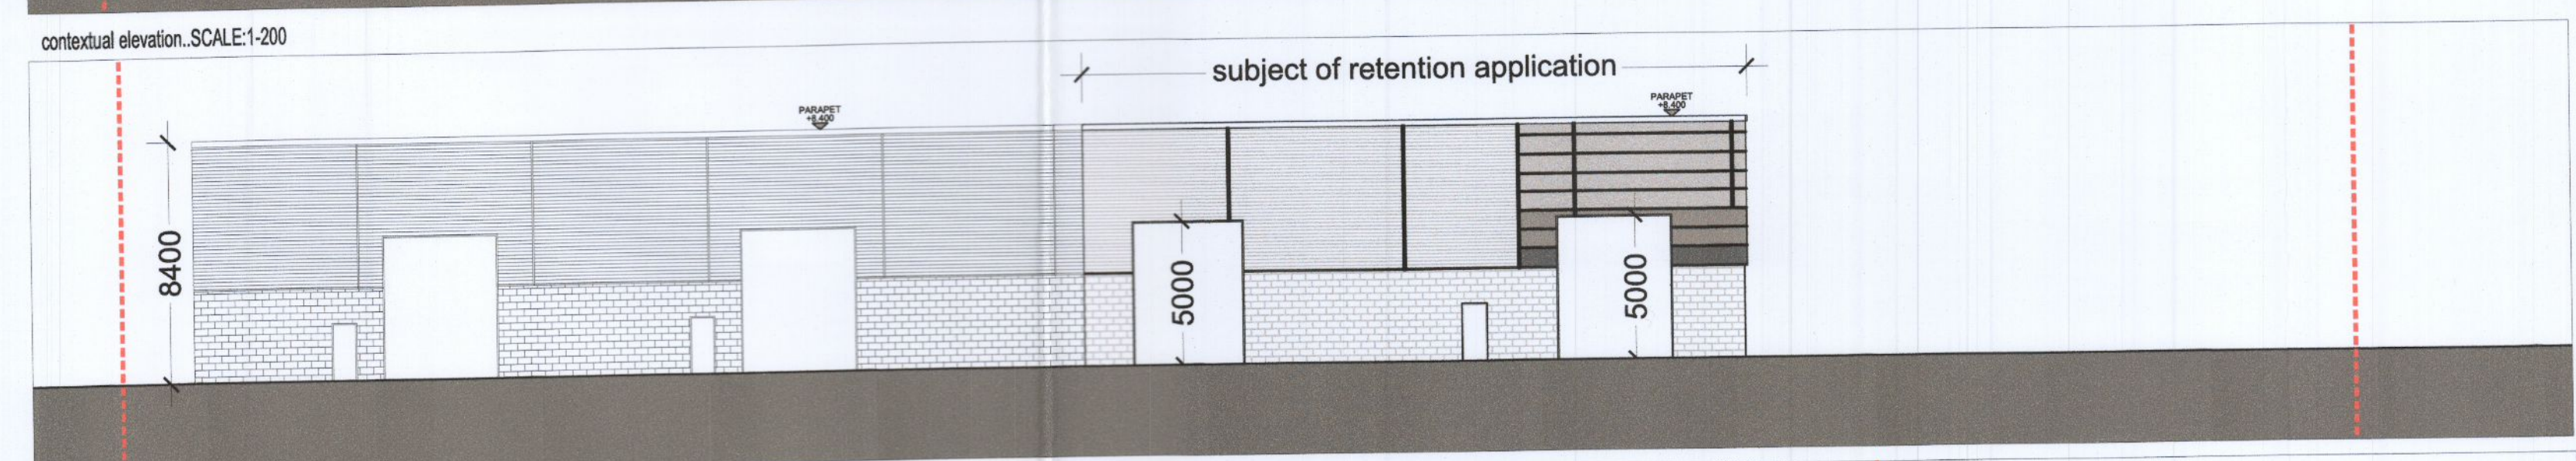

contextual elevation...SCALE:1-200

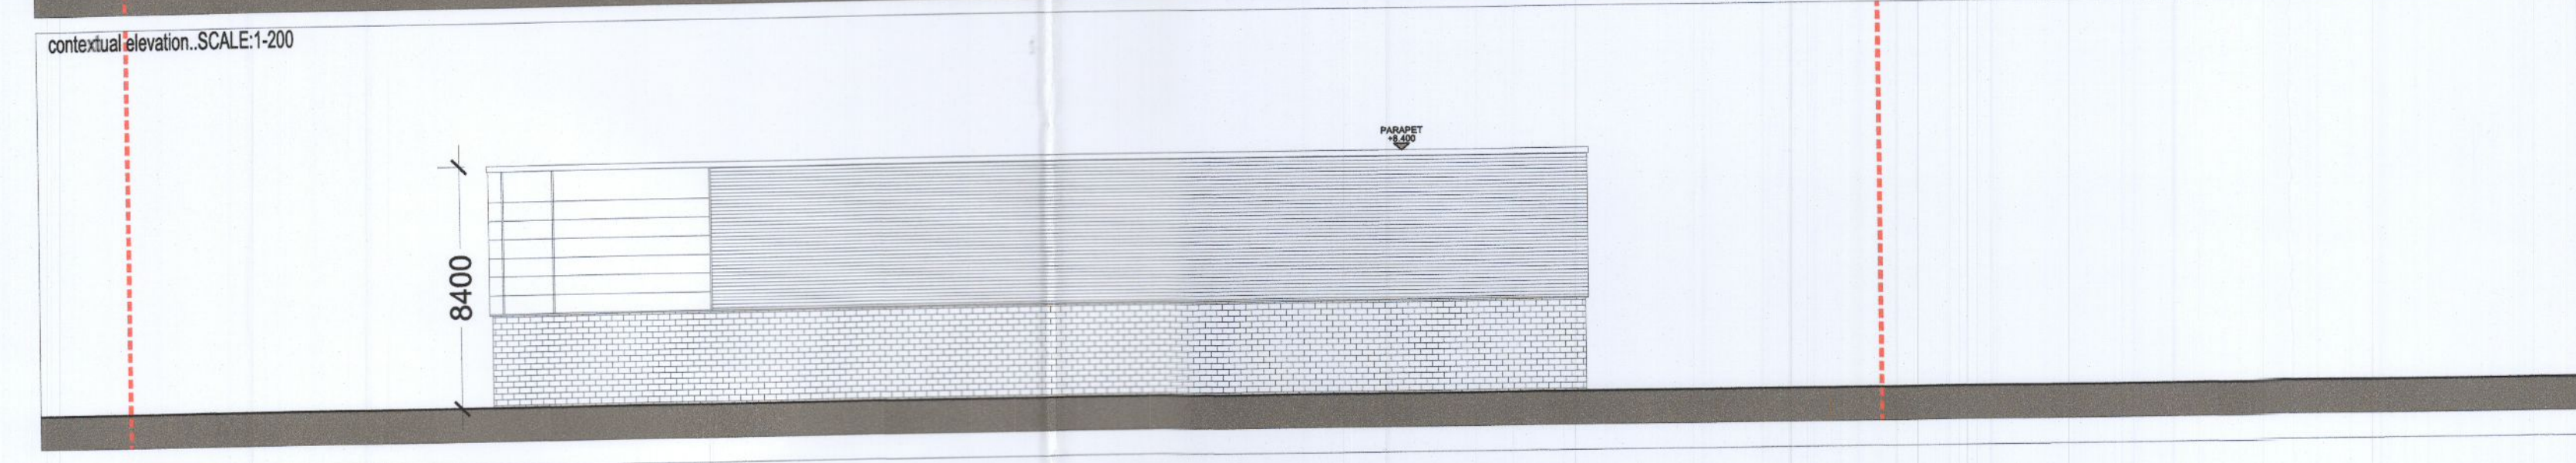

contextual elevation...SCALE:1-200

neighboring unit

**LEGEND**

- Existing Office area
- Existing Walls
- Existing Warehouse/display area
- Indicates office Area subject of Retention application
- Indicates storage /display /circulation area not subject of application
- Indicates temporary removable containers

PLANNING APPLICATION			
A	01/07/2022	Issued for planning	GB GB
rev.	date	description	dwn by chkd by

**Gordon Brennan**  
Architecture  
Address: 33 Beaufort Square, Clongriffin  
Tel: 087 2652643 Email: gordon.brennan74@gmail.com

<b>CLIENT NAME</b>	Vision Branding		
<b>PROJECT TITLE</b>	Retention Application		
<b>LOCATION</b>	Unit 1, Ballymount Ave, Ballymount.		
<b>DRAWING TITLE</b>	Site Plans, Context Elevs		
<b>DRAWN BY</b>	GB	<b>CHKD BY</b>	GB
<b>STATUS</b>	Retention		
<b>DATE</b>	07/03/2022	<b>SCALE</b>	As Shown
<b>DRG. No.</b>	100-100	<b>REV.</b>	A