




SECTION A-A ...SCALE:1-100

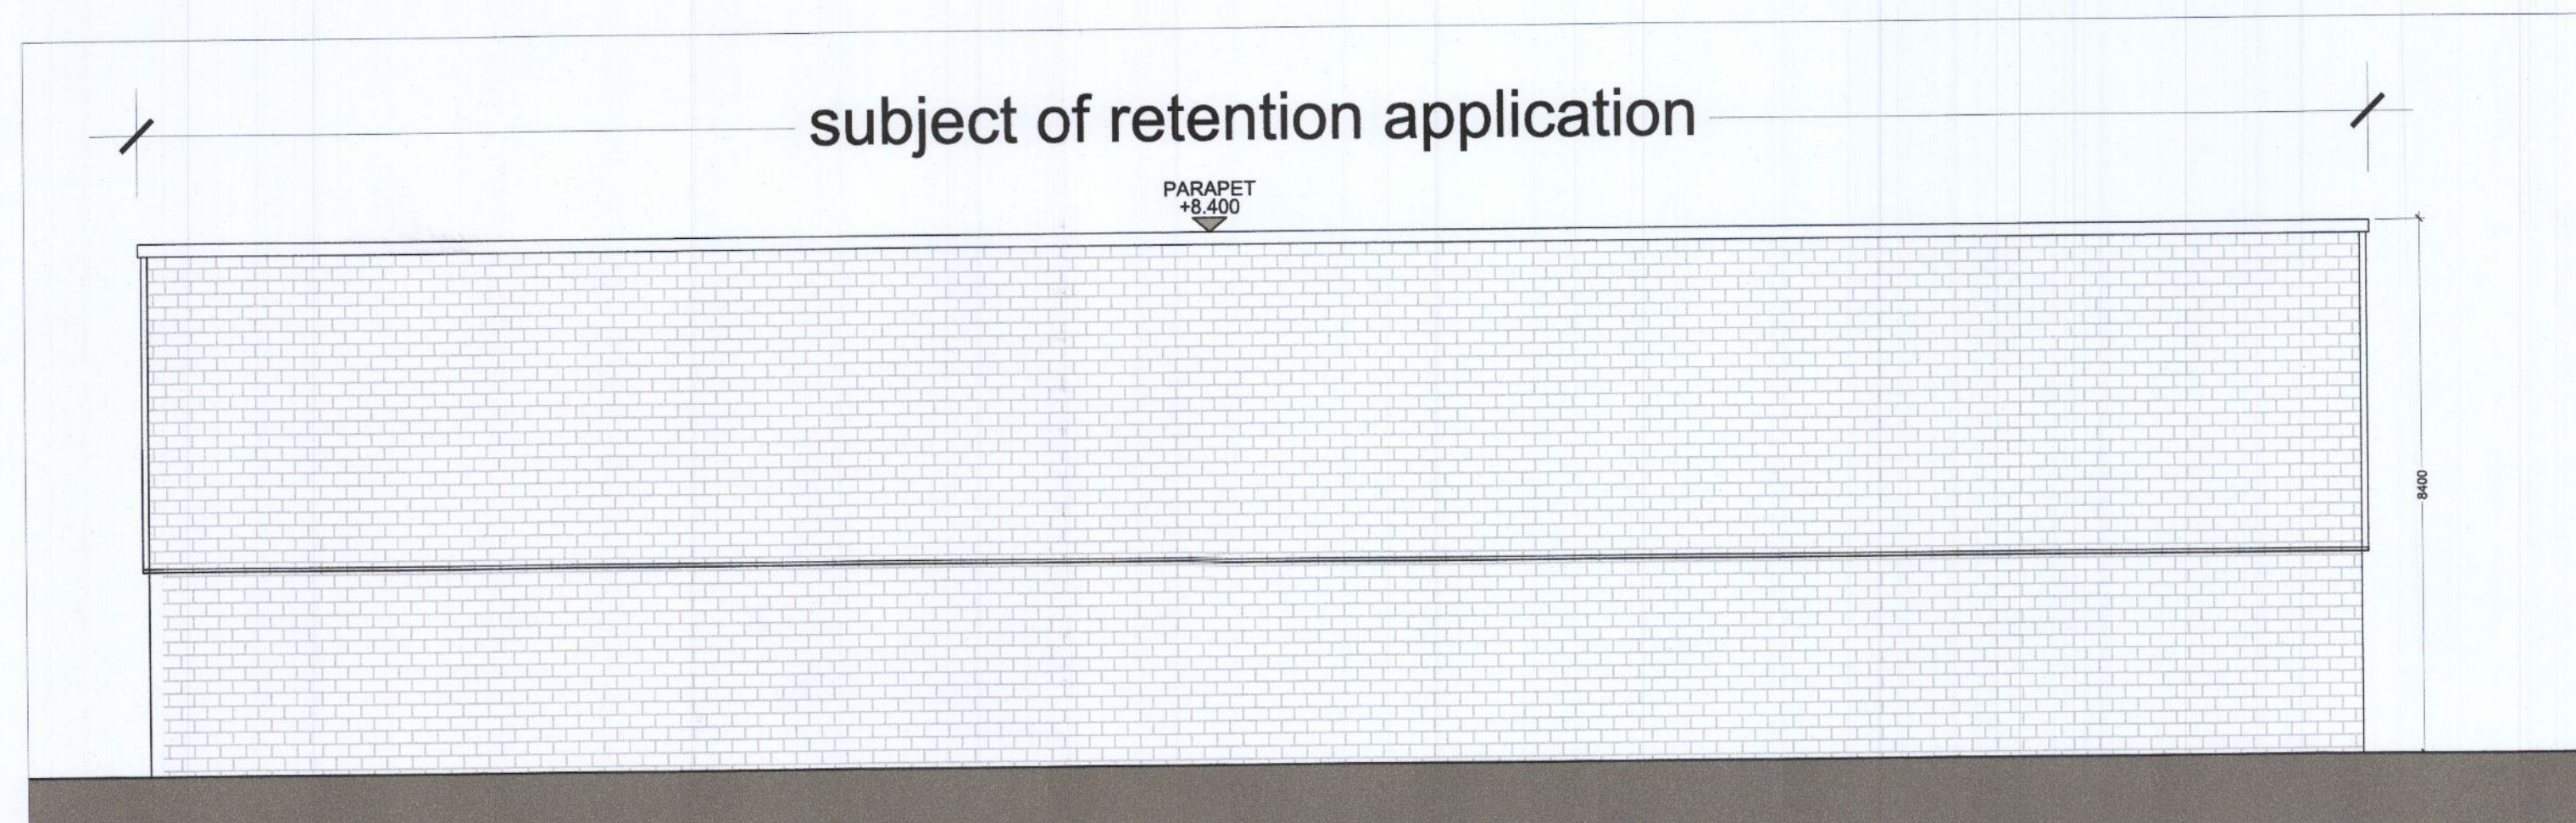

EXISTING REAR ELEVATION ...SCALE:1-100 (NO CHANGE, NOT VISIBLE)

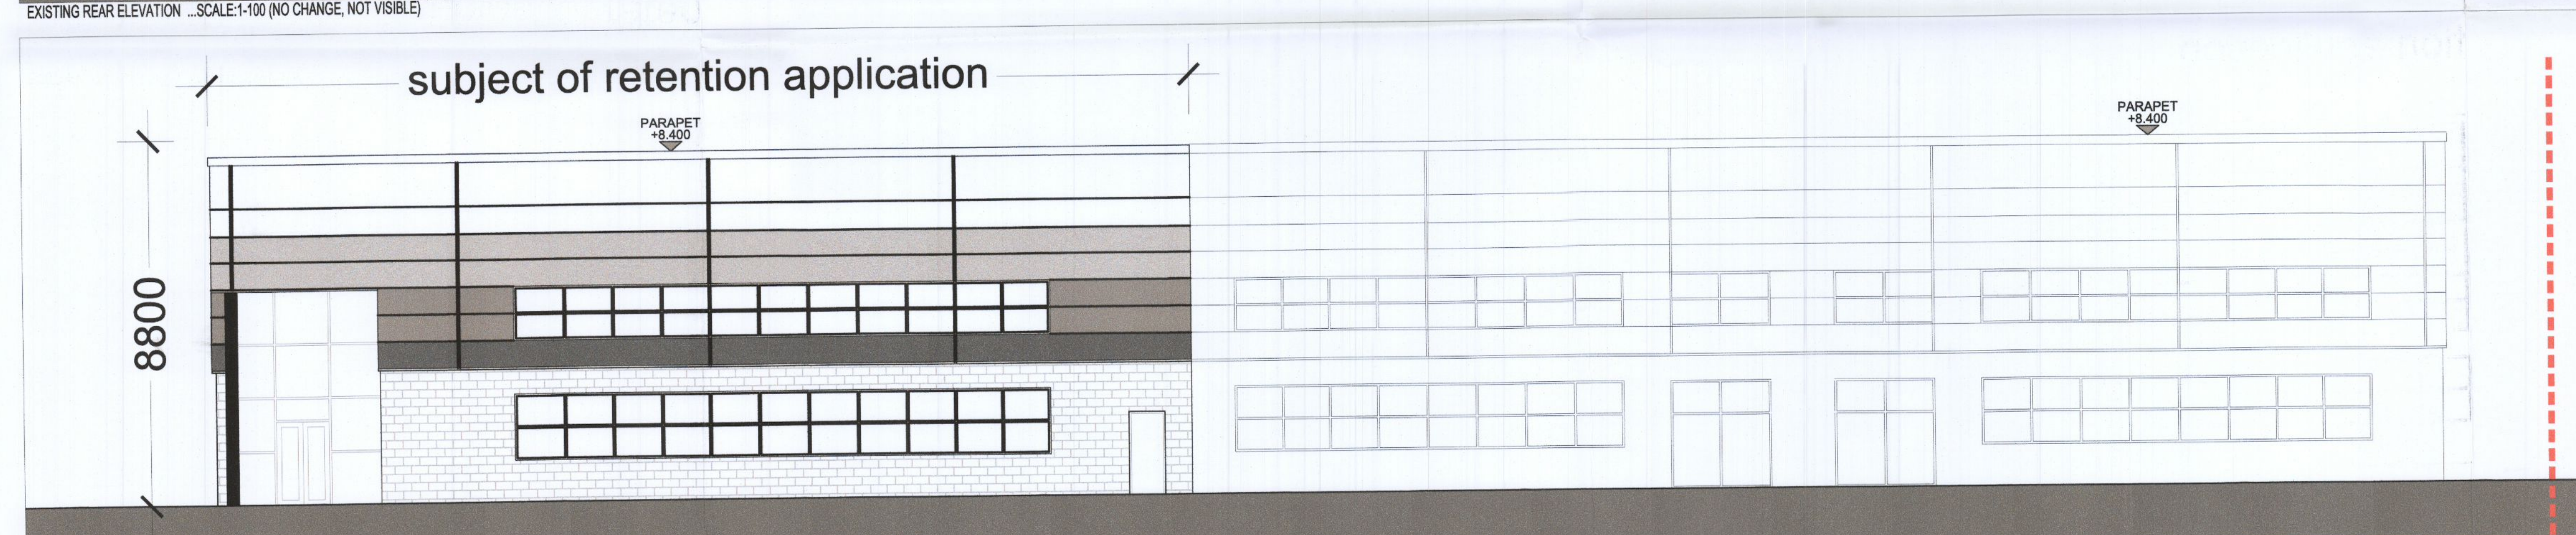

EXISTING SIDE ELEVATION ...SCALE:1-100 (NO CHANGE)

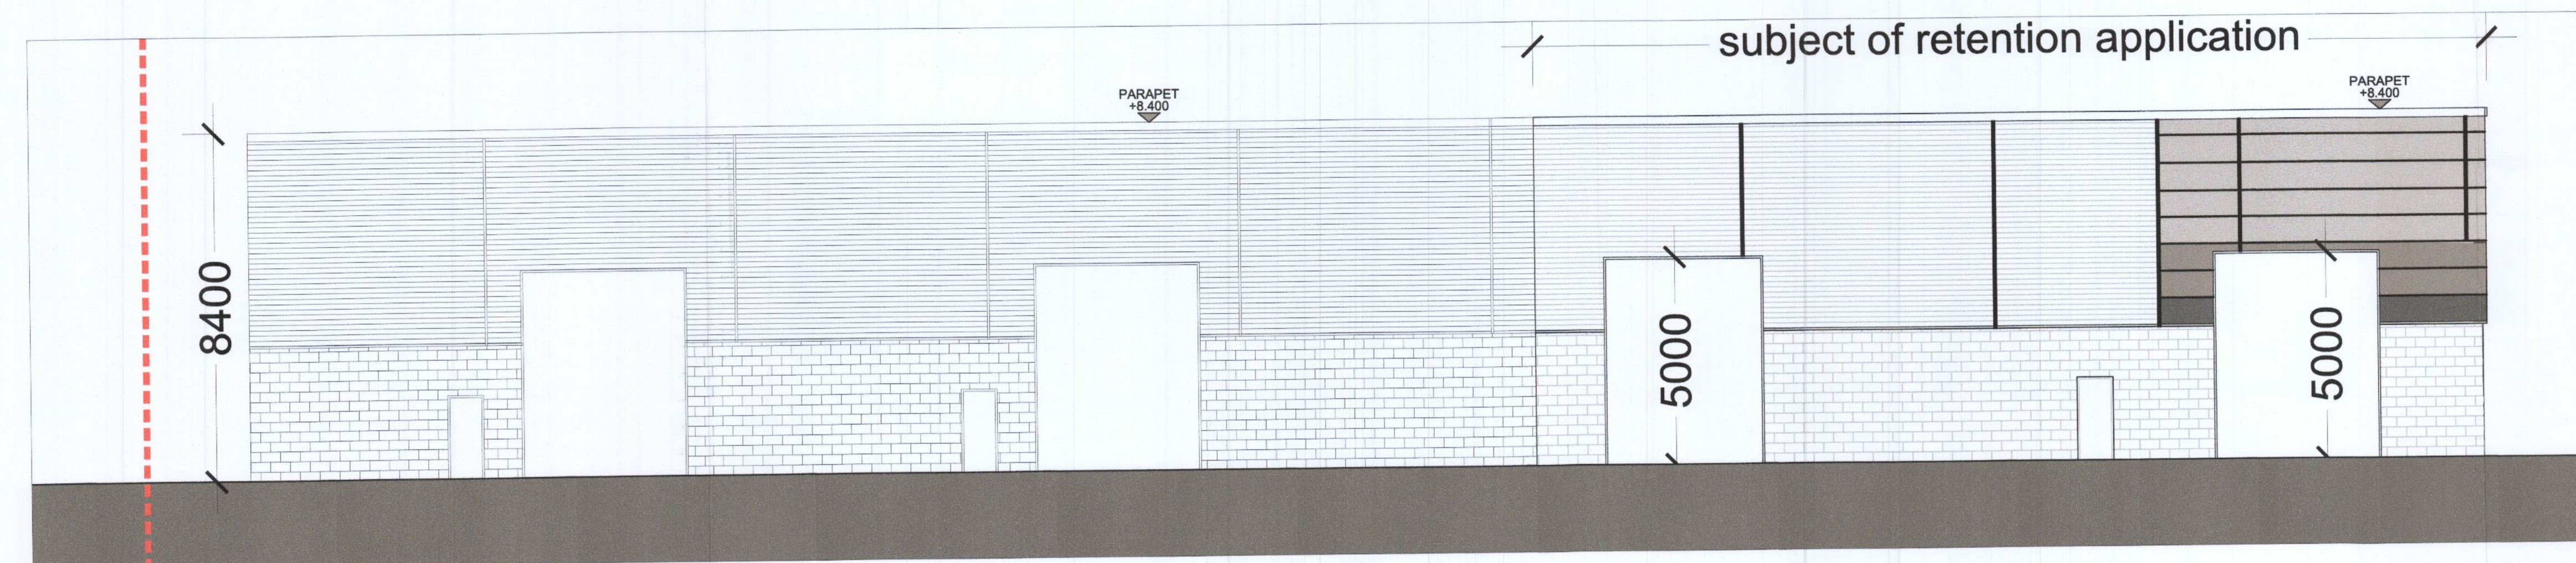

EXISTING SIDE ELEVATION ...SCALE:1-100 (NO CHANGE)

PLANNING APPLICATION

A	07/03/2022	issued for planning	GB	GB
rev.	date	description	dm by	chkd by

G|B Gordon Brennan
 Architecture
 Address: 33 Beaupark Square, Clongriffin
 Tel: 087 2652643 Email: gordon.brennan74@gmail.com

CLIENT NAME Vision Branding

PROJECT TITLE Retention Planning

LOCATION Ballymount

DRAWING TITLE Elevations, Section A-A

DRAWN BY GB CHKD BY GB STATUS Retention

DATE 07/03/2022 SCALE As Shown

DRG. No. 100-000 102 REV. A