




UPPER GROUND / FIRST FLOOR PLAN  
AREA: 331.02 sq.m.

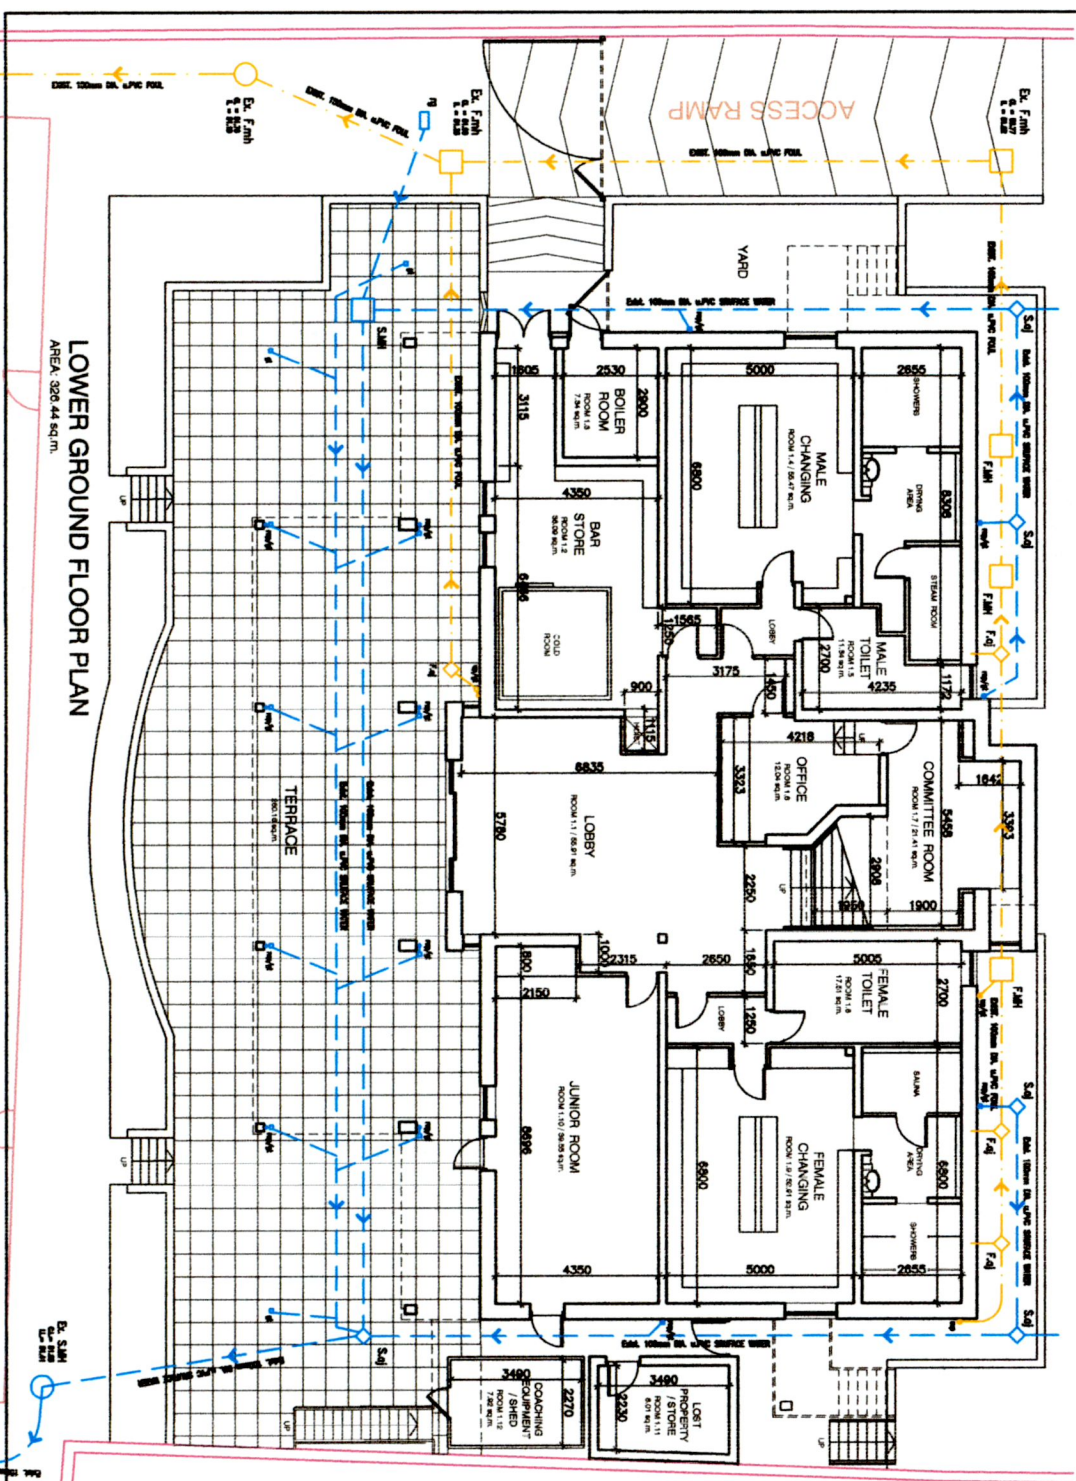

LOWER GROUND FLOOR PLAN  
AREA: 326.44 sq.m.

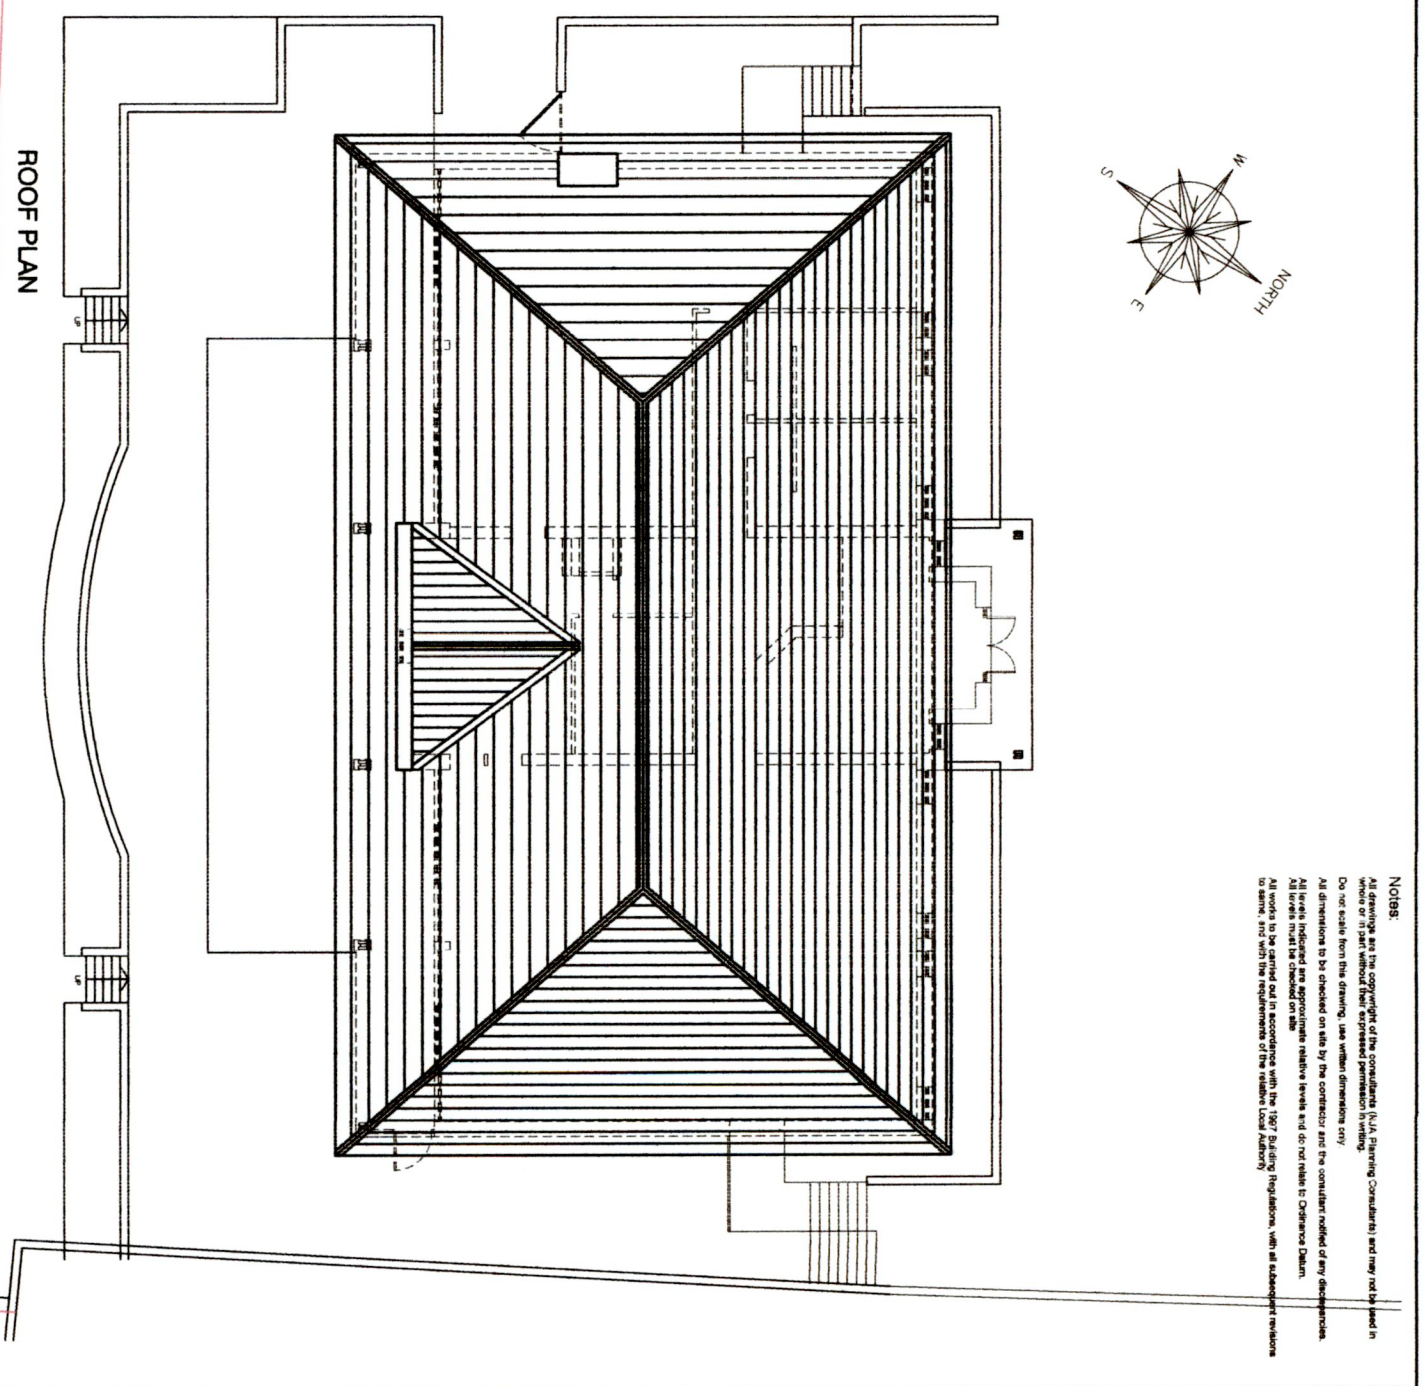

ROOF PLAN

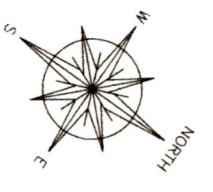

**NOTES:**  
 All drawings are the copyright of the consultant (N.J.A. Planning Consultants) and may not be used in whole or in part without their expressed permission in writing.  
 Do not scale from this drawing, use written dimensions only.  
 All dimensions to be checked on site by the contractor and the contract number of any discrepancies.  
 All levels indicated are approximate relative levels and do not relate to Ordnance Datum.  
 All levels must be checked on site.  
 All works to be carried out in accordance with the 1997 Building Regulations, with a statement of compliance to submit, and with the requirements of the relevant Local Authority.

REVISION	MADE BY	DATE

**Niall Jones & Associates**  
 Planning Consultants

PROJECT: PROPOSED EXTENSION TO CLUBHOUSE AT TEMPLEOGUE TENNIS CLUB, TEMPLEOGUE, DUBLIN 6W FOR THE TRUSTEES OF TEMPLEOGUE TENNIS CLUB


DRAWING TITLE: SURVEY DRAWING: EXISTING FLOOR PLANS OF CLUBHOUSE

SCALE: 1:100	DATE: OCT '22	DRAWN BY: N.Jones	CHECKED: N.J.	JOB NO.: 22/298	DRAWING NO.: S.02
1:200					


Email: njones@nialljonesandassociates.com




**Notes:**  
 All drawings are the copyright of the consultant (NJA) Planning Consultants and may not be used in any other project without the written permission of the consultant.  
 All drawings are to be checked on site by the contractor or their representative at any stage.  
 All levels are given in accordance with the 1987 British Ordnance, or if subsequent editions are available, the 1990 edition of the British Ordnance.  
 All levels shall be checked on site.  
 All drawings are to be checked on site by the contractor or their representative at any stage.

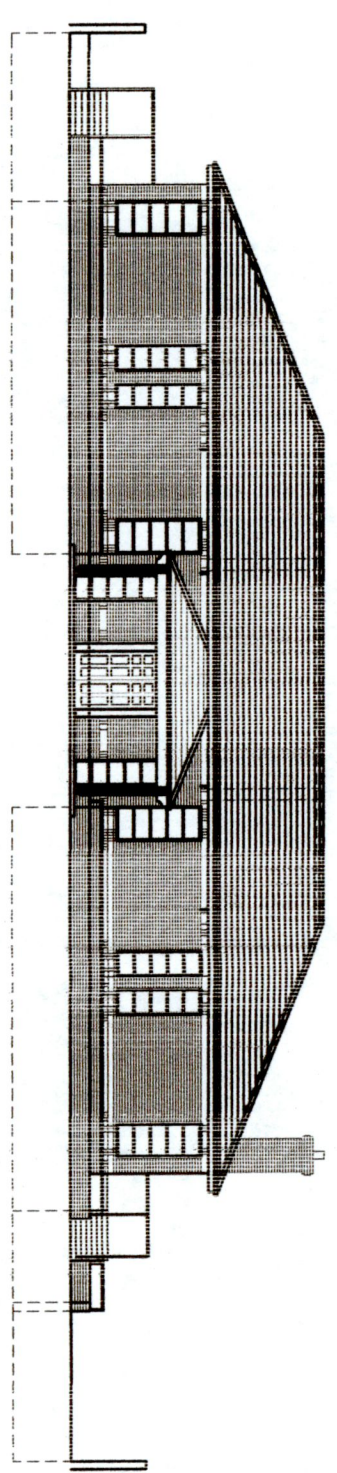


FRONT / N.WEST ELEVATION

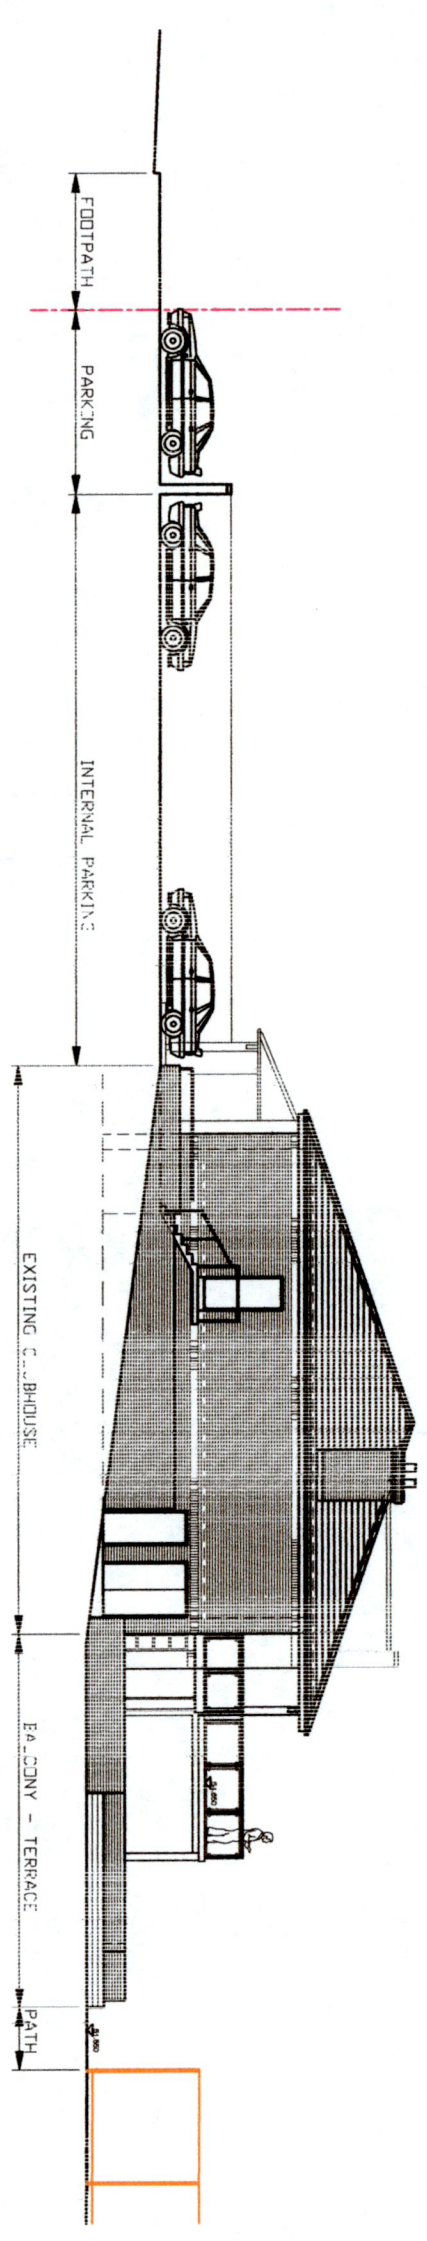

SIDE / S.WEST ELEVATION

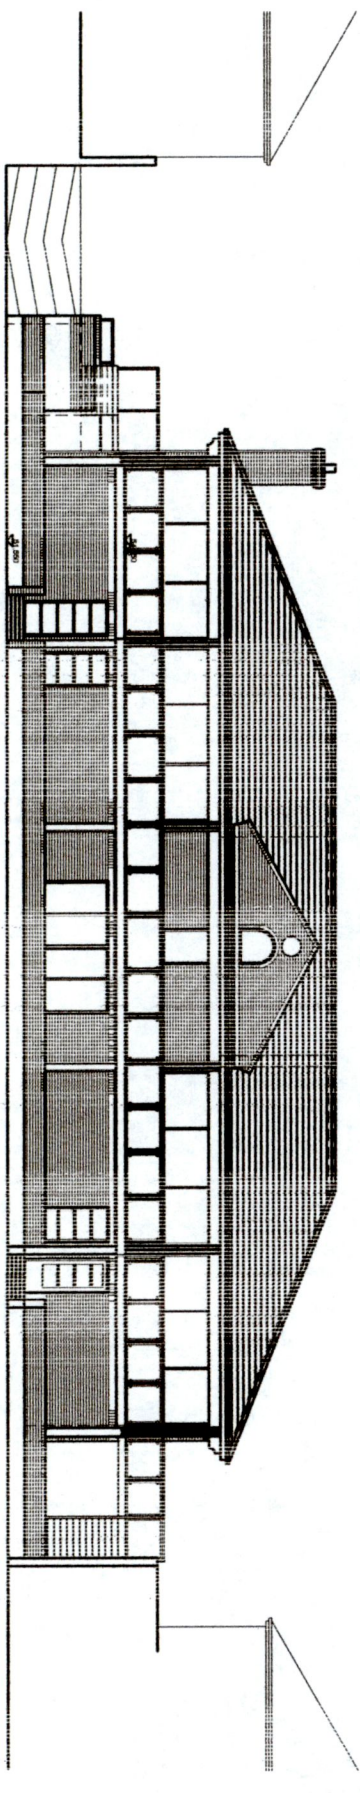

REAR / S.EAST ELEVATION

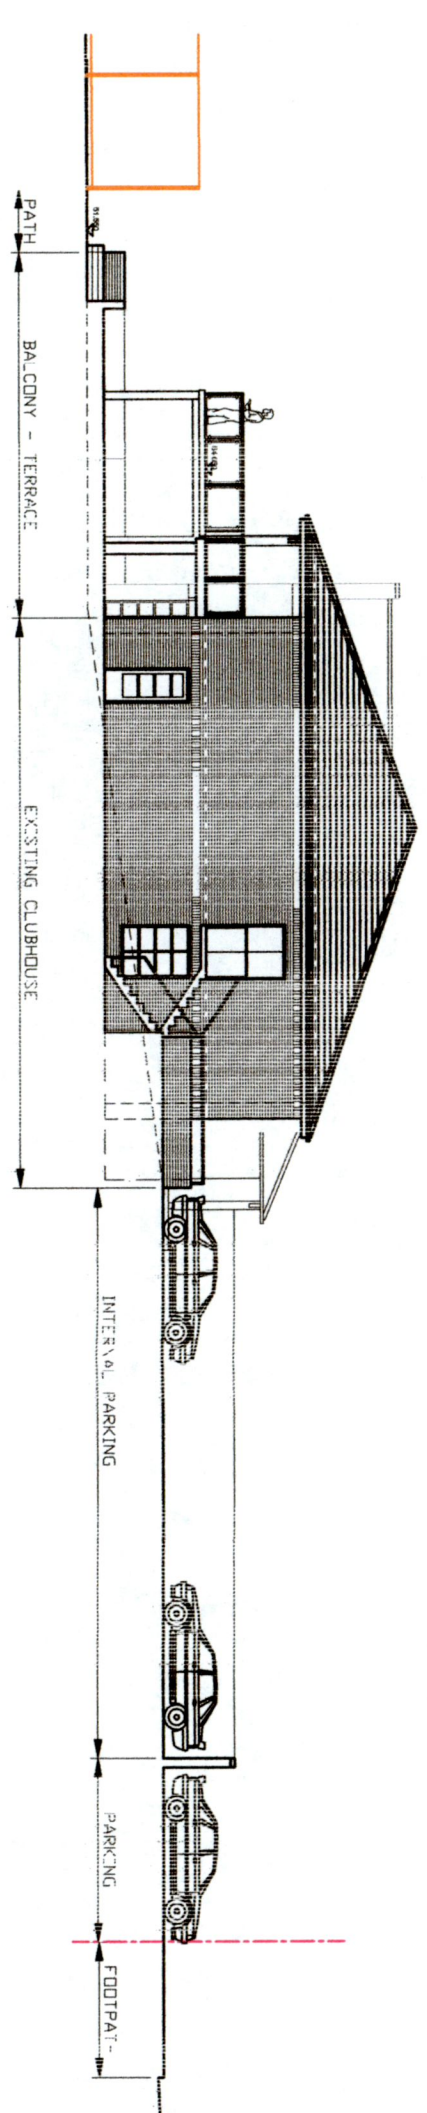

SIDE / N.EAST ELEVATION

REVISION	DATE	BY	DATE

DESIGNED BY: Niall Jones & Associates  
 Planning Consultants

JOB TITLE: PROPOSED EXTENSION TO CLUBHOUSE AT  
 TEMPLEOGUE TENNIS CLUB, TEMPLEOGUE, DUBLIN 6W  
 FOR THE TRUSTEES OF TEMPLEOGUE TENNIS CLUB

DRAWING TITLE: SURVEY DRAWING: EXISTING FRONT, SIDE & REAR ELEVATIONS

SCALE	DATE	DESIGNED BY	CHECKED	JOB NO.	DRAWING NO.	REV.
1:100	OCT '22	N.Jones	N.J.	22/288	S.03	

Email: nj@nialljonesandassociates.com