

NOTES

All drawings are the property of the consultant (I.J. Planning Consultants) and shall not be used in whole or in part without the written permission of the consultant.

Do not scale from the drawing, use written dimensions only.

All dimensions are to be indicated on site by the contractor and the consultant is not liable for any discrepancies.

All finish indicated are approximate unless stated and exact finish to be determined by the contractor.

All levels must be indicated on site.

All works to be carried out in accordance with the requirements of the relevant Acts and Regulations.



All works to be carried out in accordance with the requirements of the relevant Acts and Regulations.

NEW BLUE BLACK TEGERAL ROOF SLATES & HIP TILES THROUGHOUT
NEW PITCHED ROOF OVER SIDE ALL TO MATCH EXISTING

NEW BLACK ALUMINIUM BOX GUTTER & RA \ WATER PIPES THROUGHOUT ALL TO MATCH EXISTING

PROPOSED NEW PITCHED ROOF OVER SPILT LEVEL SINGLE STOREY EXTENSION TO SIDE COMPLETE WITH NEW ROOF WINDOW TO SIDE / S. WEST ELEVATION

HARDWOOD TIMBER FASCIA & T&G SAFETY BOARDS THROUGHOUT NEW ROOF ALL TO MATCH EXISTING

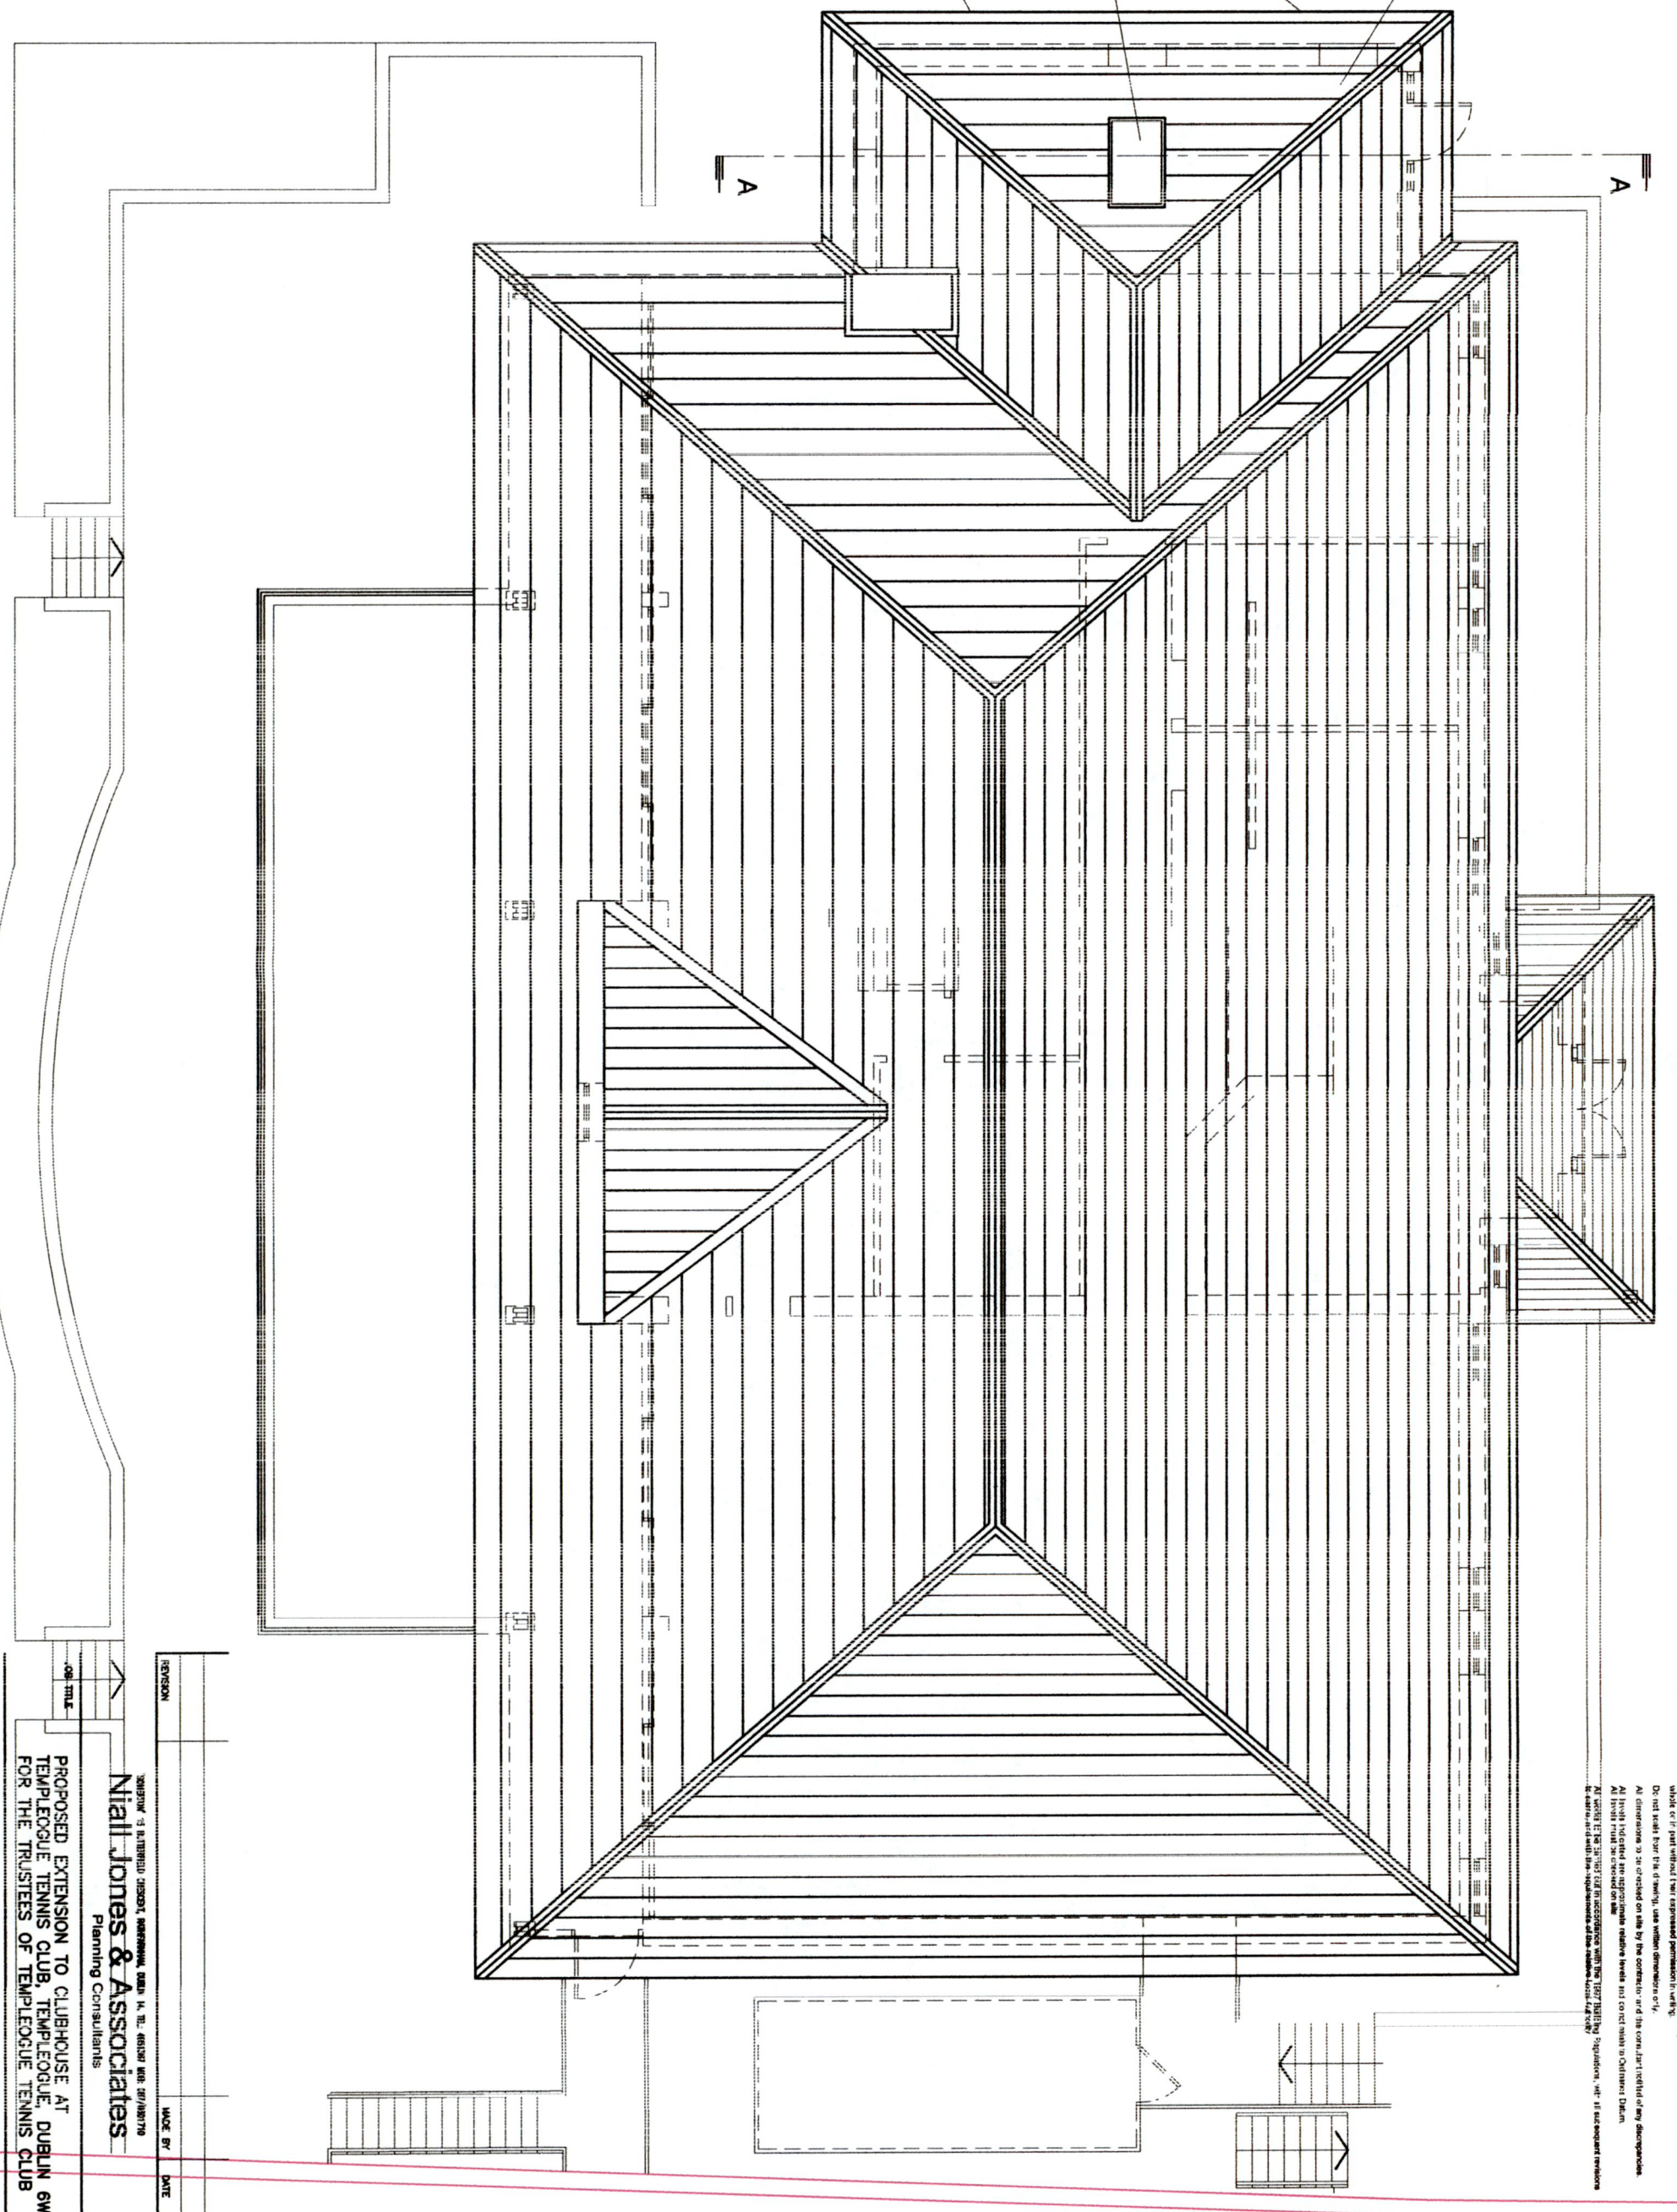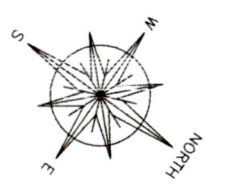

ROOF PLAN

REVISION

NO.	DATE	BY	DATE

MADE BY _____ **DATE** _____

PROJECT TITLE
 PROPOSED EXTENSION TO CLUBHOUSE AT
 TEMPLEOGUE TENNIS CLUB, TEMPLEOGUE, DUBLIN 6W
 FOR THE TRUSTEES OF TEMPLEOGUE TENNIS CLUB

CLIENT
 Niall Jones & Associates
 Planning Consultants

DESIGNER
 Niall Jones & Associates
 Planning Consultants

SCALE
 1:50
 1:100

DATE
 OCT '22

DRAWN BY
 N.Jones

CHECKED
 N.J.

JOB NO.
 22/288

DRAWING NO.
 P.06

REV.
 0

EMAIL: n.jones@nialljonesplanning.com