


FRONT / N.WEST ELEVATION

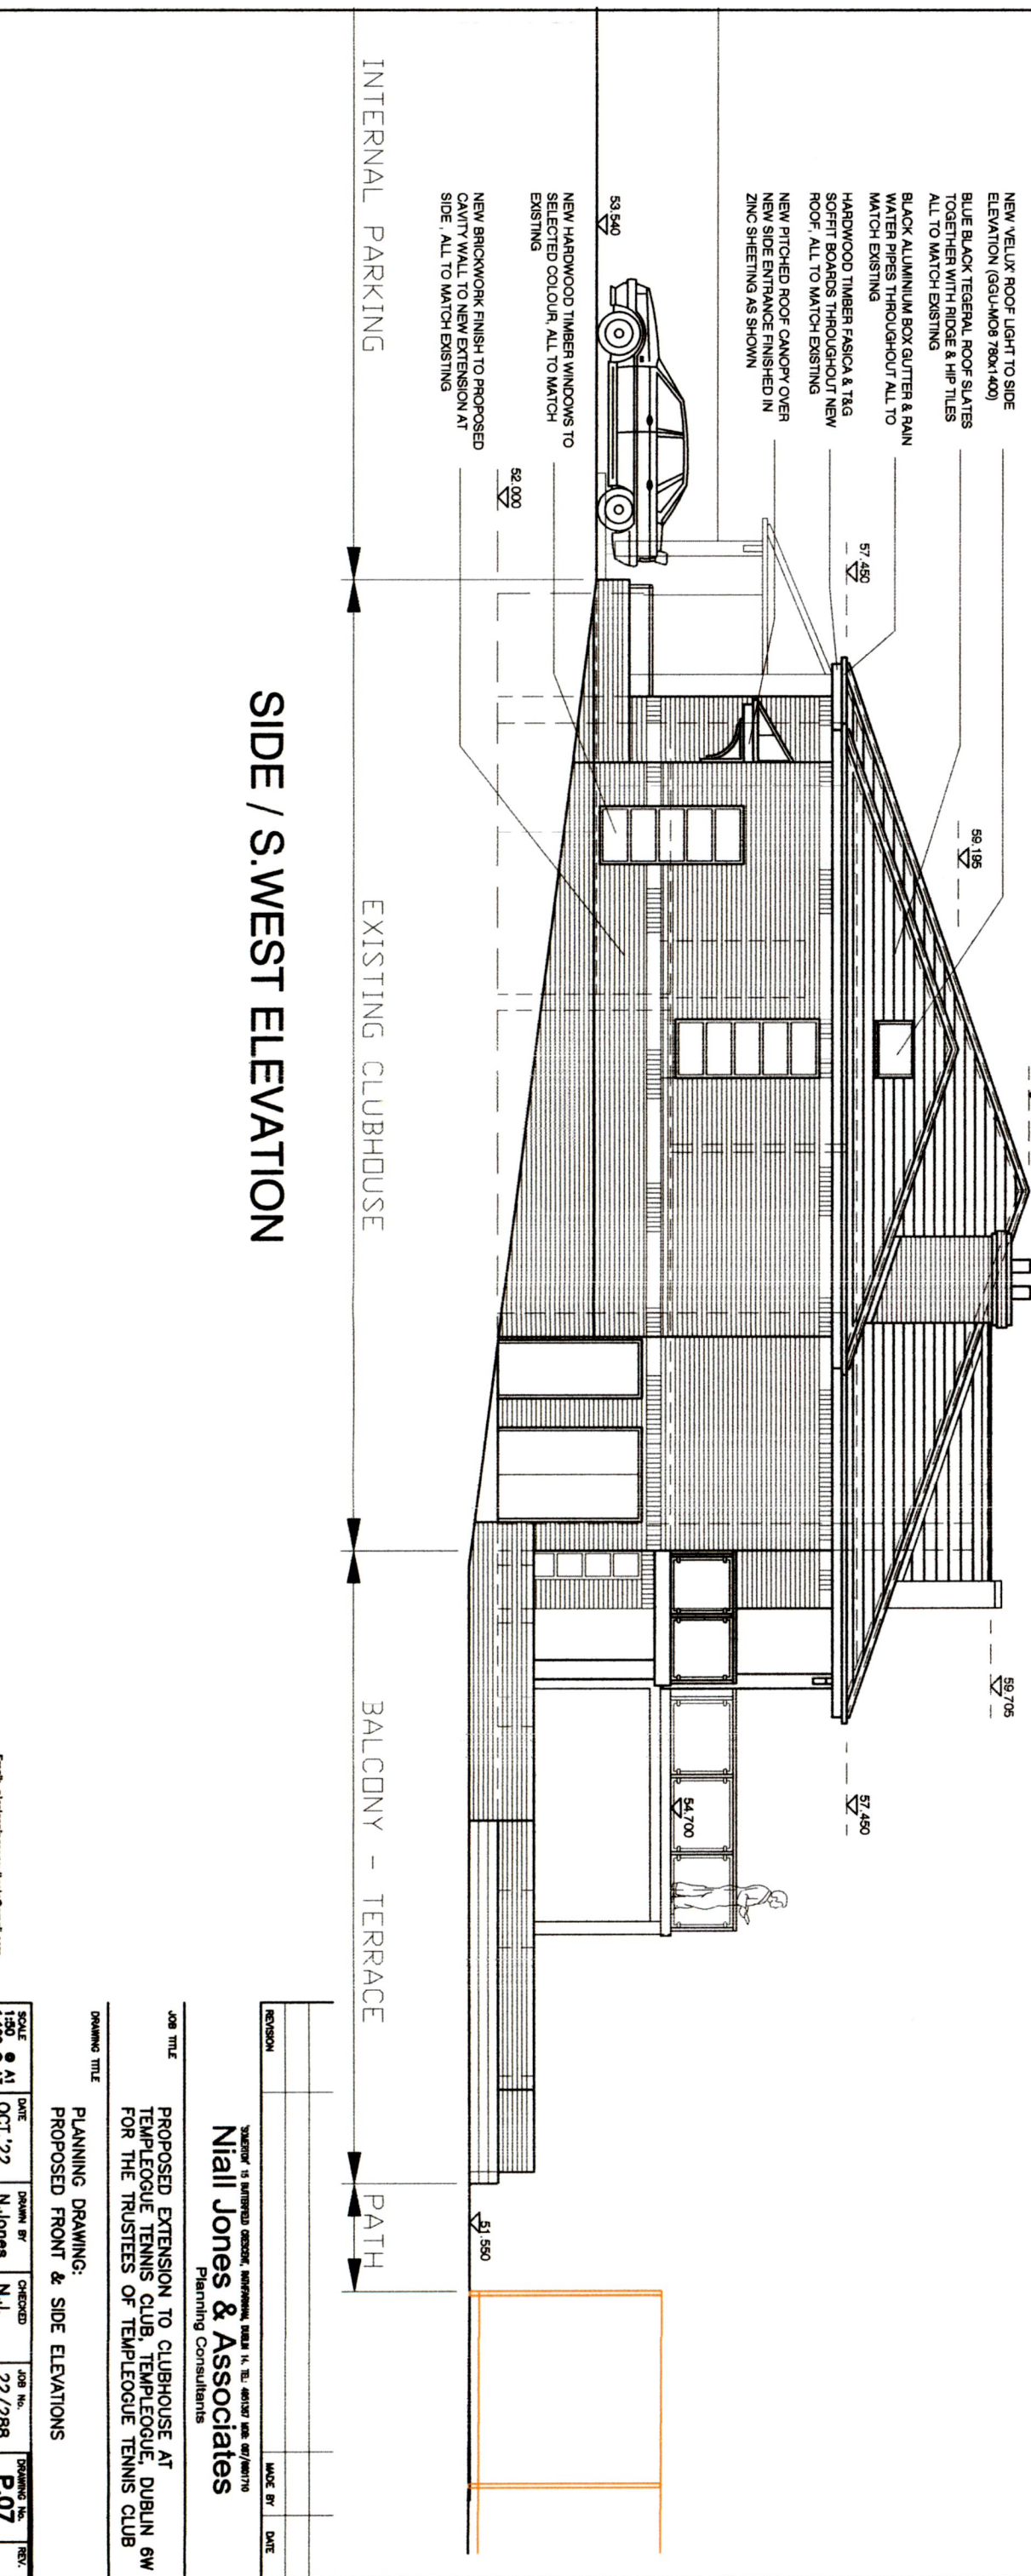


SIDE / S.WEST ELEVATION

Notes:
 All drawings are the copyright of the consultant (NJA). Planning Consultants are not to be used in whole or in part without their expressed permission in writing.
 Do not scale from this drawing. Use within dimensions only.
 All dimensions to be checked on site by the contractor and the consultant notified of any discrepancies.
 All levels indicated are approximate relative levels and do not relate to Ordnance Datum.
 All levels must be checked on site.
 All works to be carried out in accordance with the 1997 Building Regulations, with all subsequent revisions to same, and with the requirements of the relevant Local Authority.


REVISION	MADE BY	DATE

JOB TITLE: PROPOSED EXTENSION TO CLUBHOUSE AT TEMPLEOGUE TENNIS CLUB, TEMPLEOGUE, DUBLIN 6W FOR THE TRUSTEES OF TEMPLEOGUE TENNIS CLUB
 DRAWING TITLE: PLANNING DRAWING: PROPOSED FRONT & SIDE ELEVATIONS
 JOB NO: 1100
 DATE: OCT '22
 DRAWN BY: N. Jones
 CHECKED: N.J.
 JOB NO.: 22/288
 DRAWING NO.: P.07
 REV.:

Email: njones@njohnsonandassociates.com

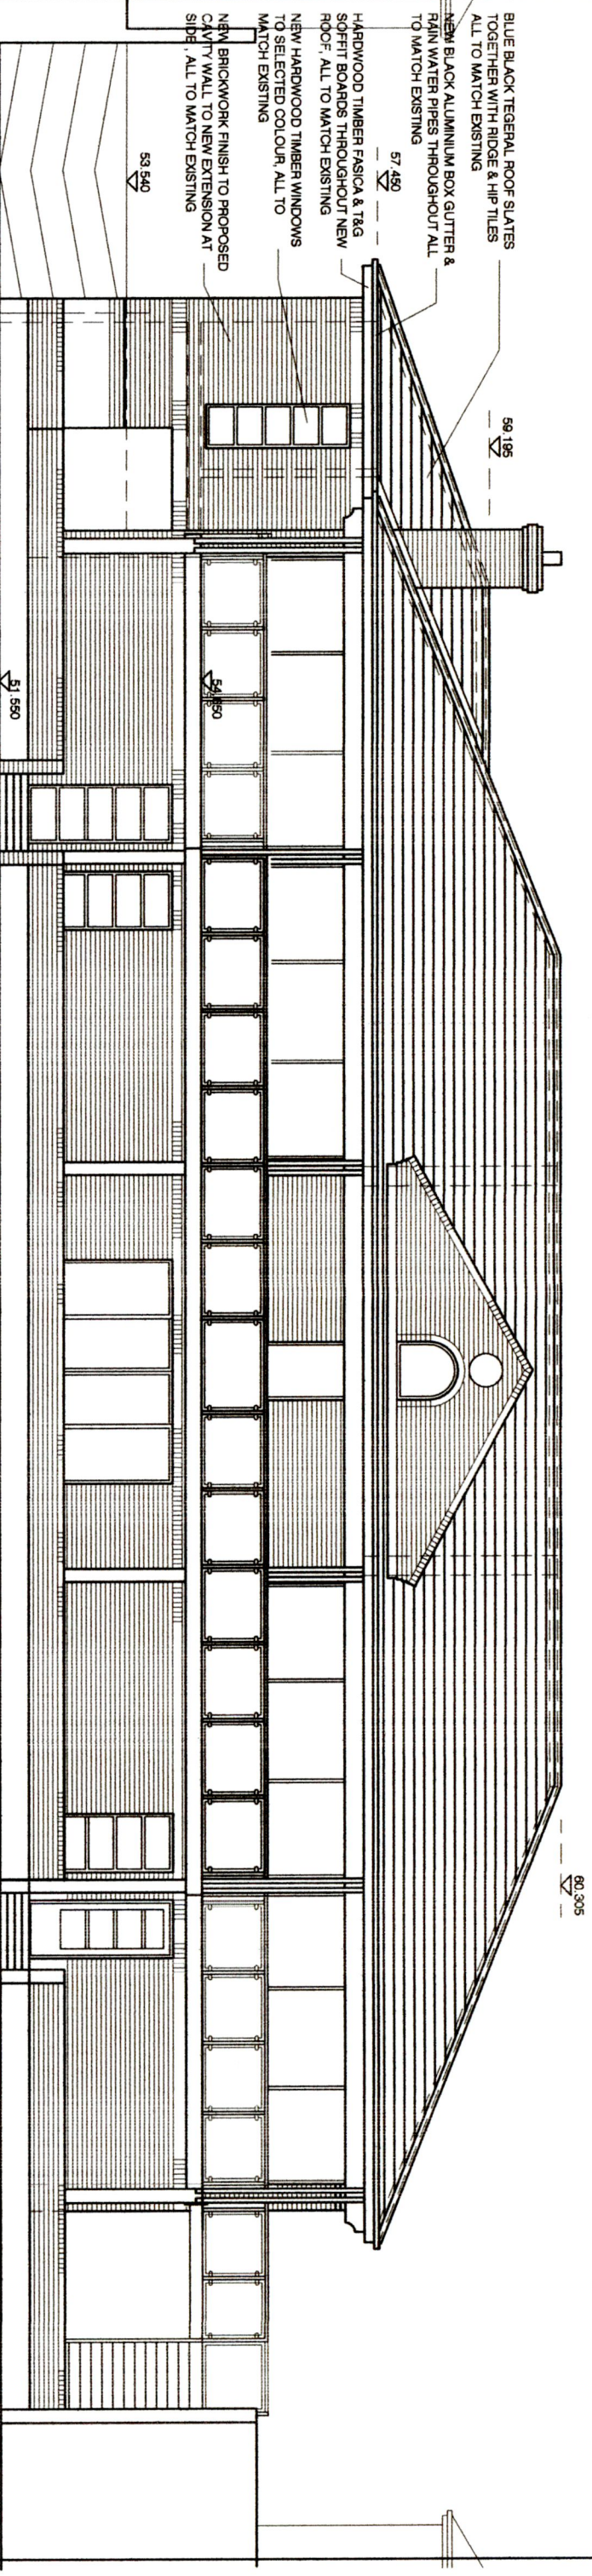

REAR / S.EAST ELEVATION

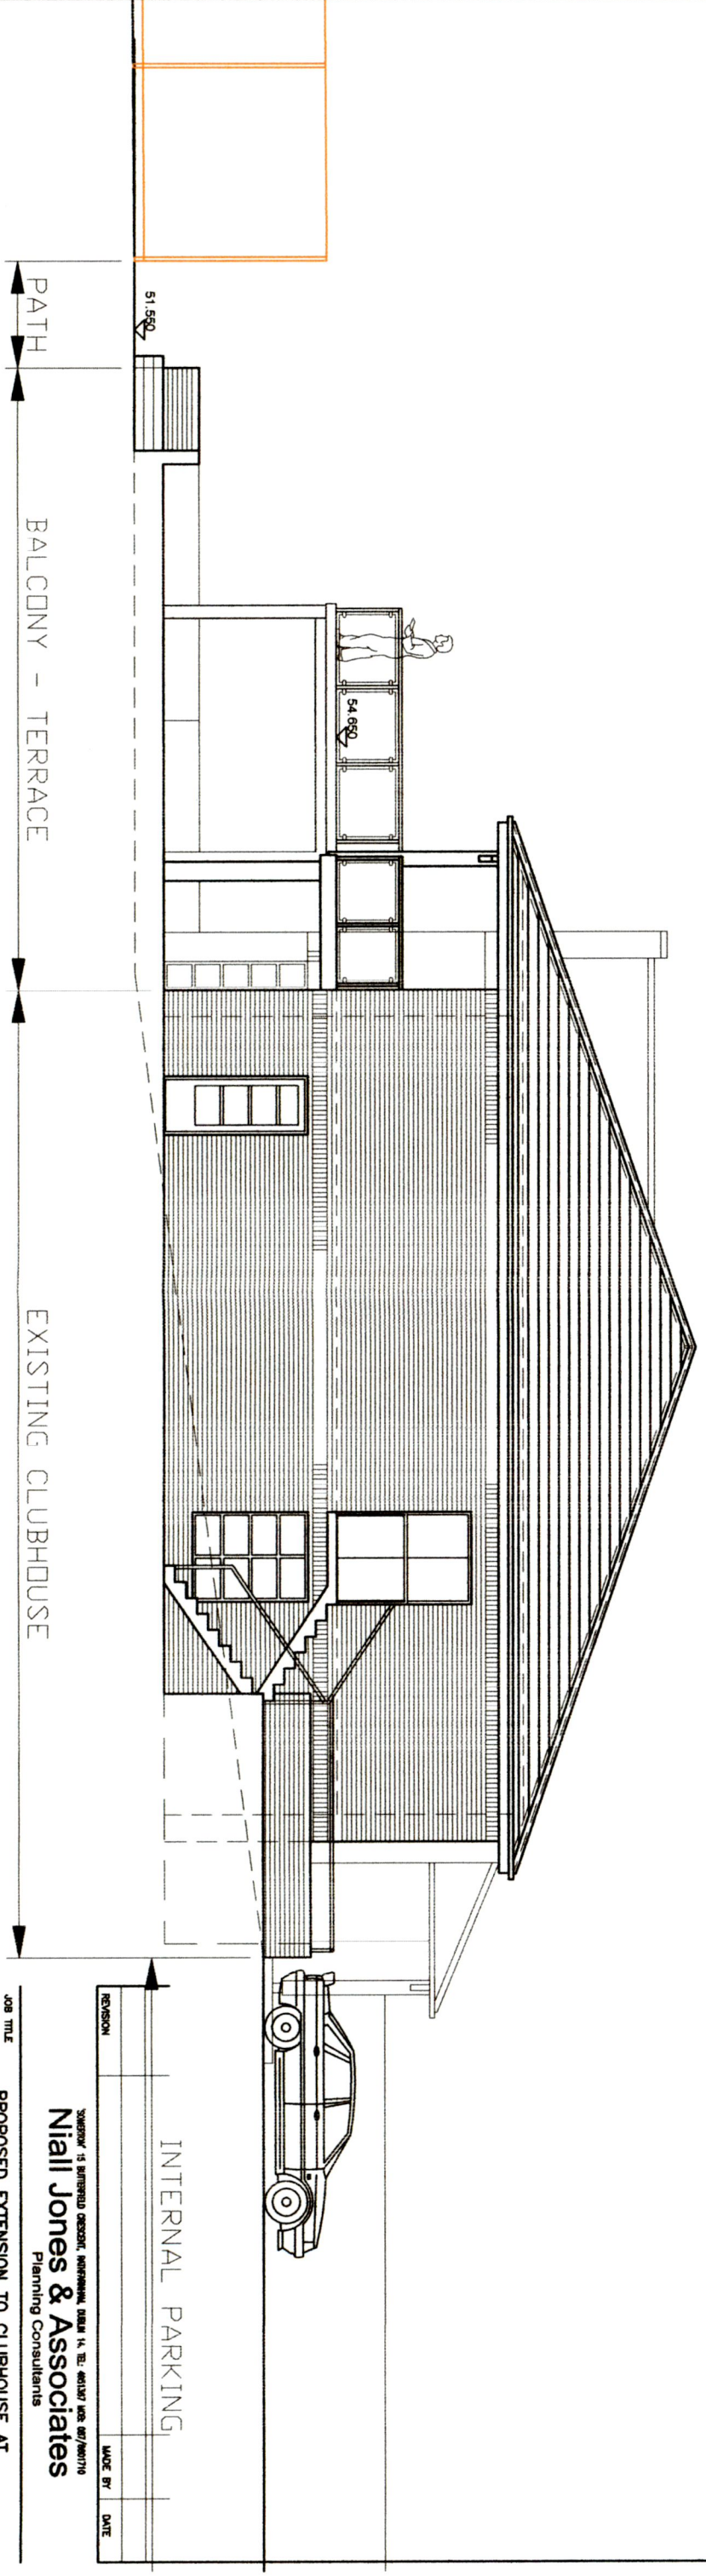

SIDE / N.EAST ELEVATION

Notes
 All drawings are the copyright of the consultant (N/A Planning Consultants) and may not be used in whole or in part without their expressed permission in writing.
 Do not scale from the drawing. Use within dimensions only.
 All dimensions to be checked on site by the contractor and the consultant (unless otherwise stated).
 All levels indicated are approximate relative levels and do not relate to Ordnance Datum.
 All levels must be checked on site.
 All works to be carried out in accordance with the 1997 Building Regulations, with all subsequent revisions to same, and with the requirements of the relevant Local Authority.

SCALE	DATE	DRAWN BY	CHECKED	JOB No.	DRAWING No.	REV.
1:50 1:100	OCT '22	N.Jones	N.J.	22/288	P.08	

Email: nplanningconsultants@gmail.com

JOB TITLE
 PROPOSED EXTENSION TO CLUBHOUSE AT
 TEMPLEOGUE TENNIS CLUB, TEMPLEOGUE, DUBLIN 6W
 FOR THE TRUSTEES OF TEMPLEOGUE TENNIS CLUB


DRAWING TITLE
 PLANNING DRAWING:
 PROPOSED REAR & SIDE ELEVATIONS

REVISION

NO.	REVISION	MADE BY	DATE

Author: Niall Jones & Associates
 Planning Consultants

Notes:
 All drawings are the copyright of the consultants (N.J. Planning Consultants) and may not be used in whole or in part without their expressed permission in writing.
 Do not scale from this drawing, use written dimensions only.
 All dimensions to be checked on site by the contractor and the consultant notified of any discrepancies.
 All levels indicated are approximate relative levels and do not relate to Ordnance Datum.
 All levels must be checked on site.
 All works to be carried out in accordance with the 1997 Building Regulations, with all subsequent revisions to same, and with the requirements of the relative Local Authority.

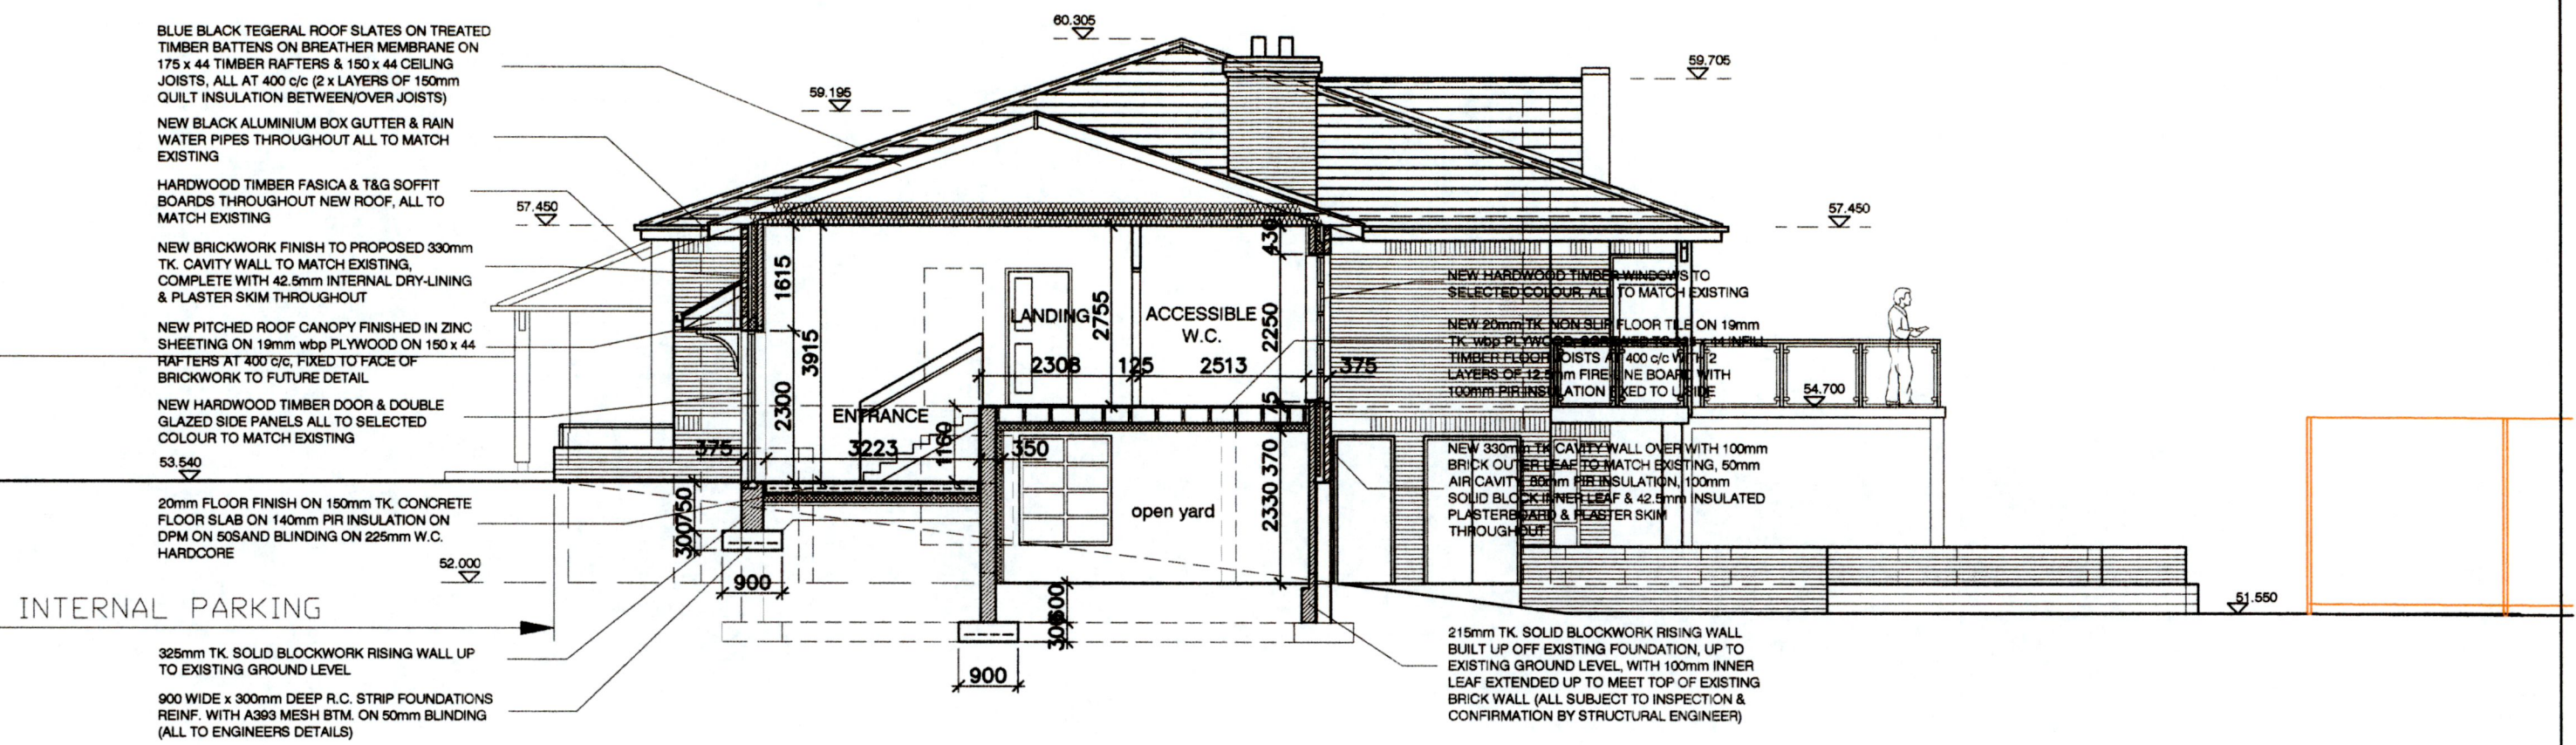

PROPOSED SECTION A-A

REVISION	MADE BY	DATE

15 WATERFIELD CRESSENT, BOWMANN, DUBLIN 14. TEL: 461367 MOB: 087/8801710
Niall Jones & Associates
 Planning Consultants

JOB TITLE
PROPOSED EXTENSION TO CLUBHOUSE AT TEMPLEOGUE TENNIS CLUB, TEMPLEOGUE, DUBLIN 6W FOR THE TRUSTEES OF TEMPLEOGUE TENNIS CLUB

DRAWING TITLE
**PLANNING DRAWING:
 PROPOSED SECTION A-A**

SCALE	DATE	DRAWN BY	CHECKED	JOB No.	DRAWING No.	REV.
1:50 1:100	OCT.'22	N.Jones	N.J.	22/288	P.09	