


PROPOSED DRAINAGE LAYOUT (CLUBHOUSE)

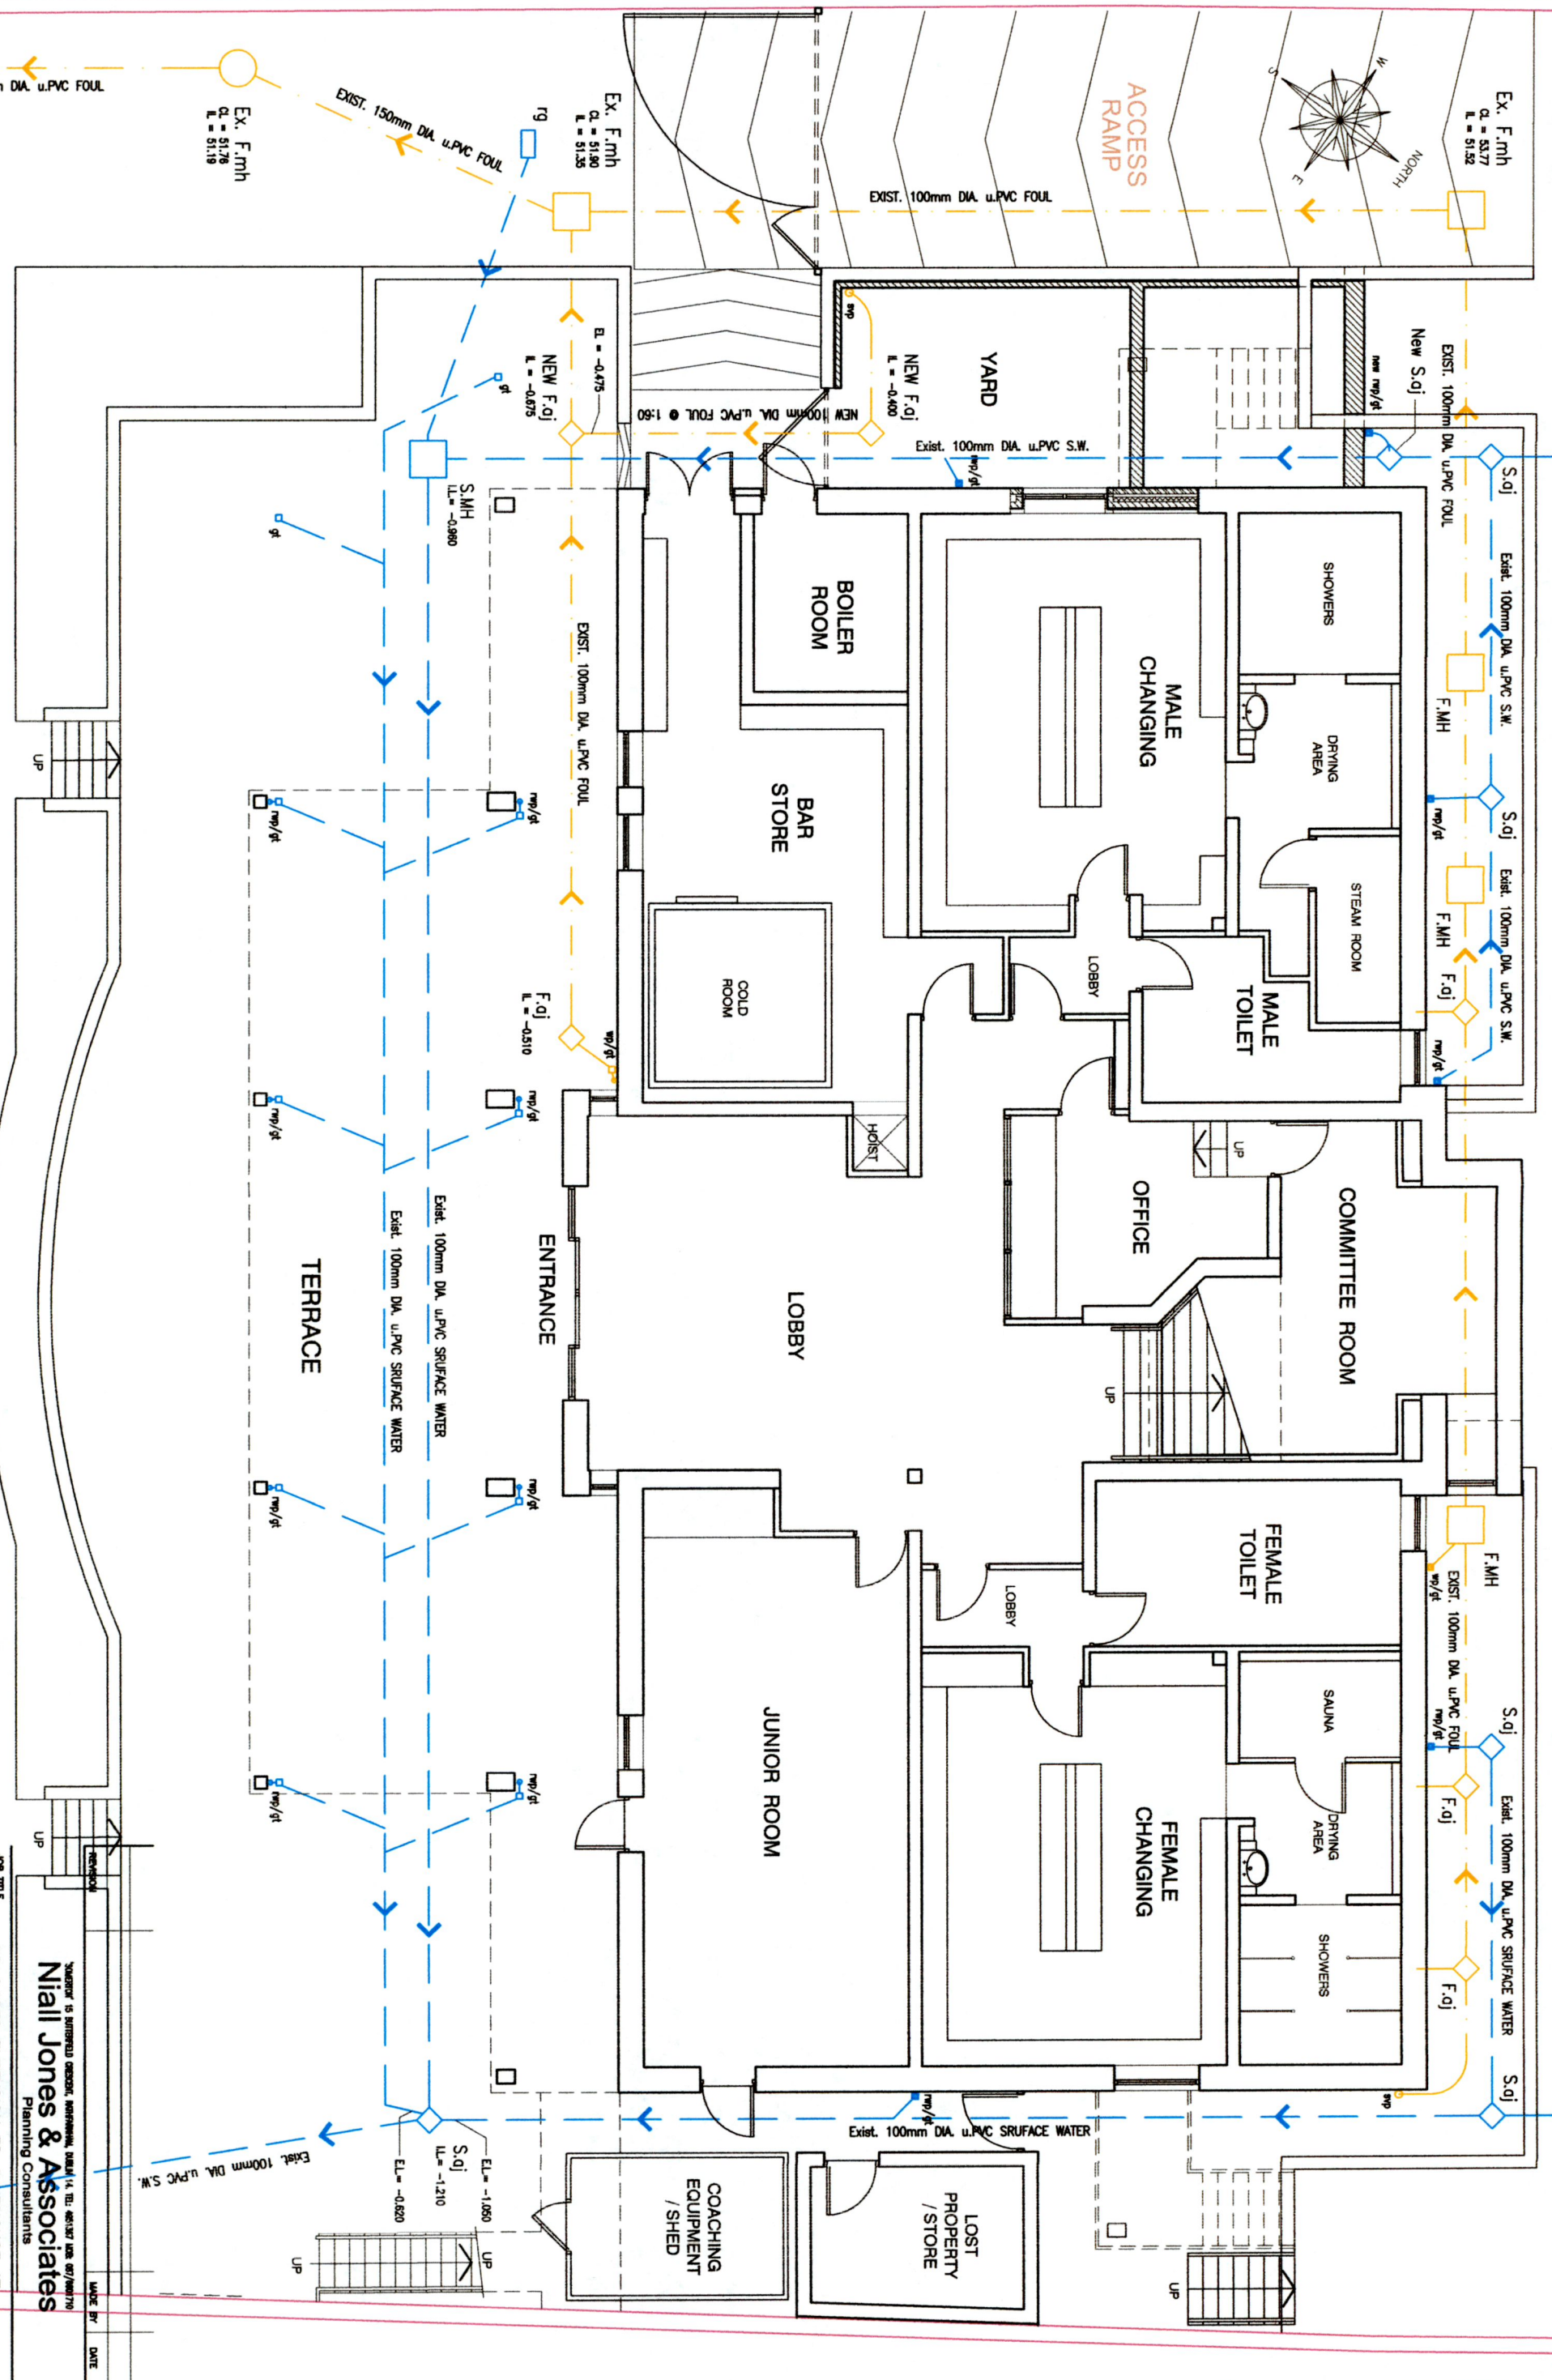

NOTES:
 All drawings are the property of the consultant, (NIA Planning Consultants) and may not be used in whole or in part without their expressed permission (in writing).
 Do not scale from this drawing, use written dimensions only.
 All levels and dimensions are approximate relative levels and do not relate to Ordnance Datum.
 All levels and dimensions are approximate relative levels and do not relate to Ordnance Datum.
 All works to be carried out in accordance with the 1997 Building Regulations, with all subsequent revisions to same, and with the requirements of the relevant Local Authority.
 Email: njones@nialljonesandassociates.com

JOB TITLE		DRAWING TITLE	
PROPOSED EXTENSION TO CLUBHOUSE AT TEMPLEOGUE TENNIS CLUB, TEMPLEOGUE, DUBLIN 6W FOR THE TRUSTEES OF TEMPLEOGUE TENNIS CLUB		PLANNING DRAWING: PROPOSED DRAINAGE LAYOUT (CLUBHOUSE)	
Niall Jones & Associates Planning Consultants		DRAWING NO. P.10 DATE: OCT '22 DRAWN BY: N.Jones CHECKED: N.J. JOB No. 22/288	